


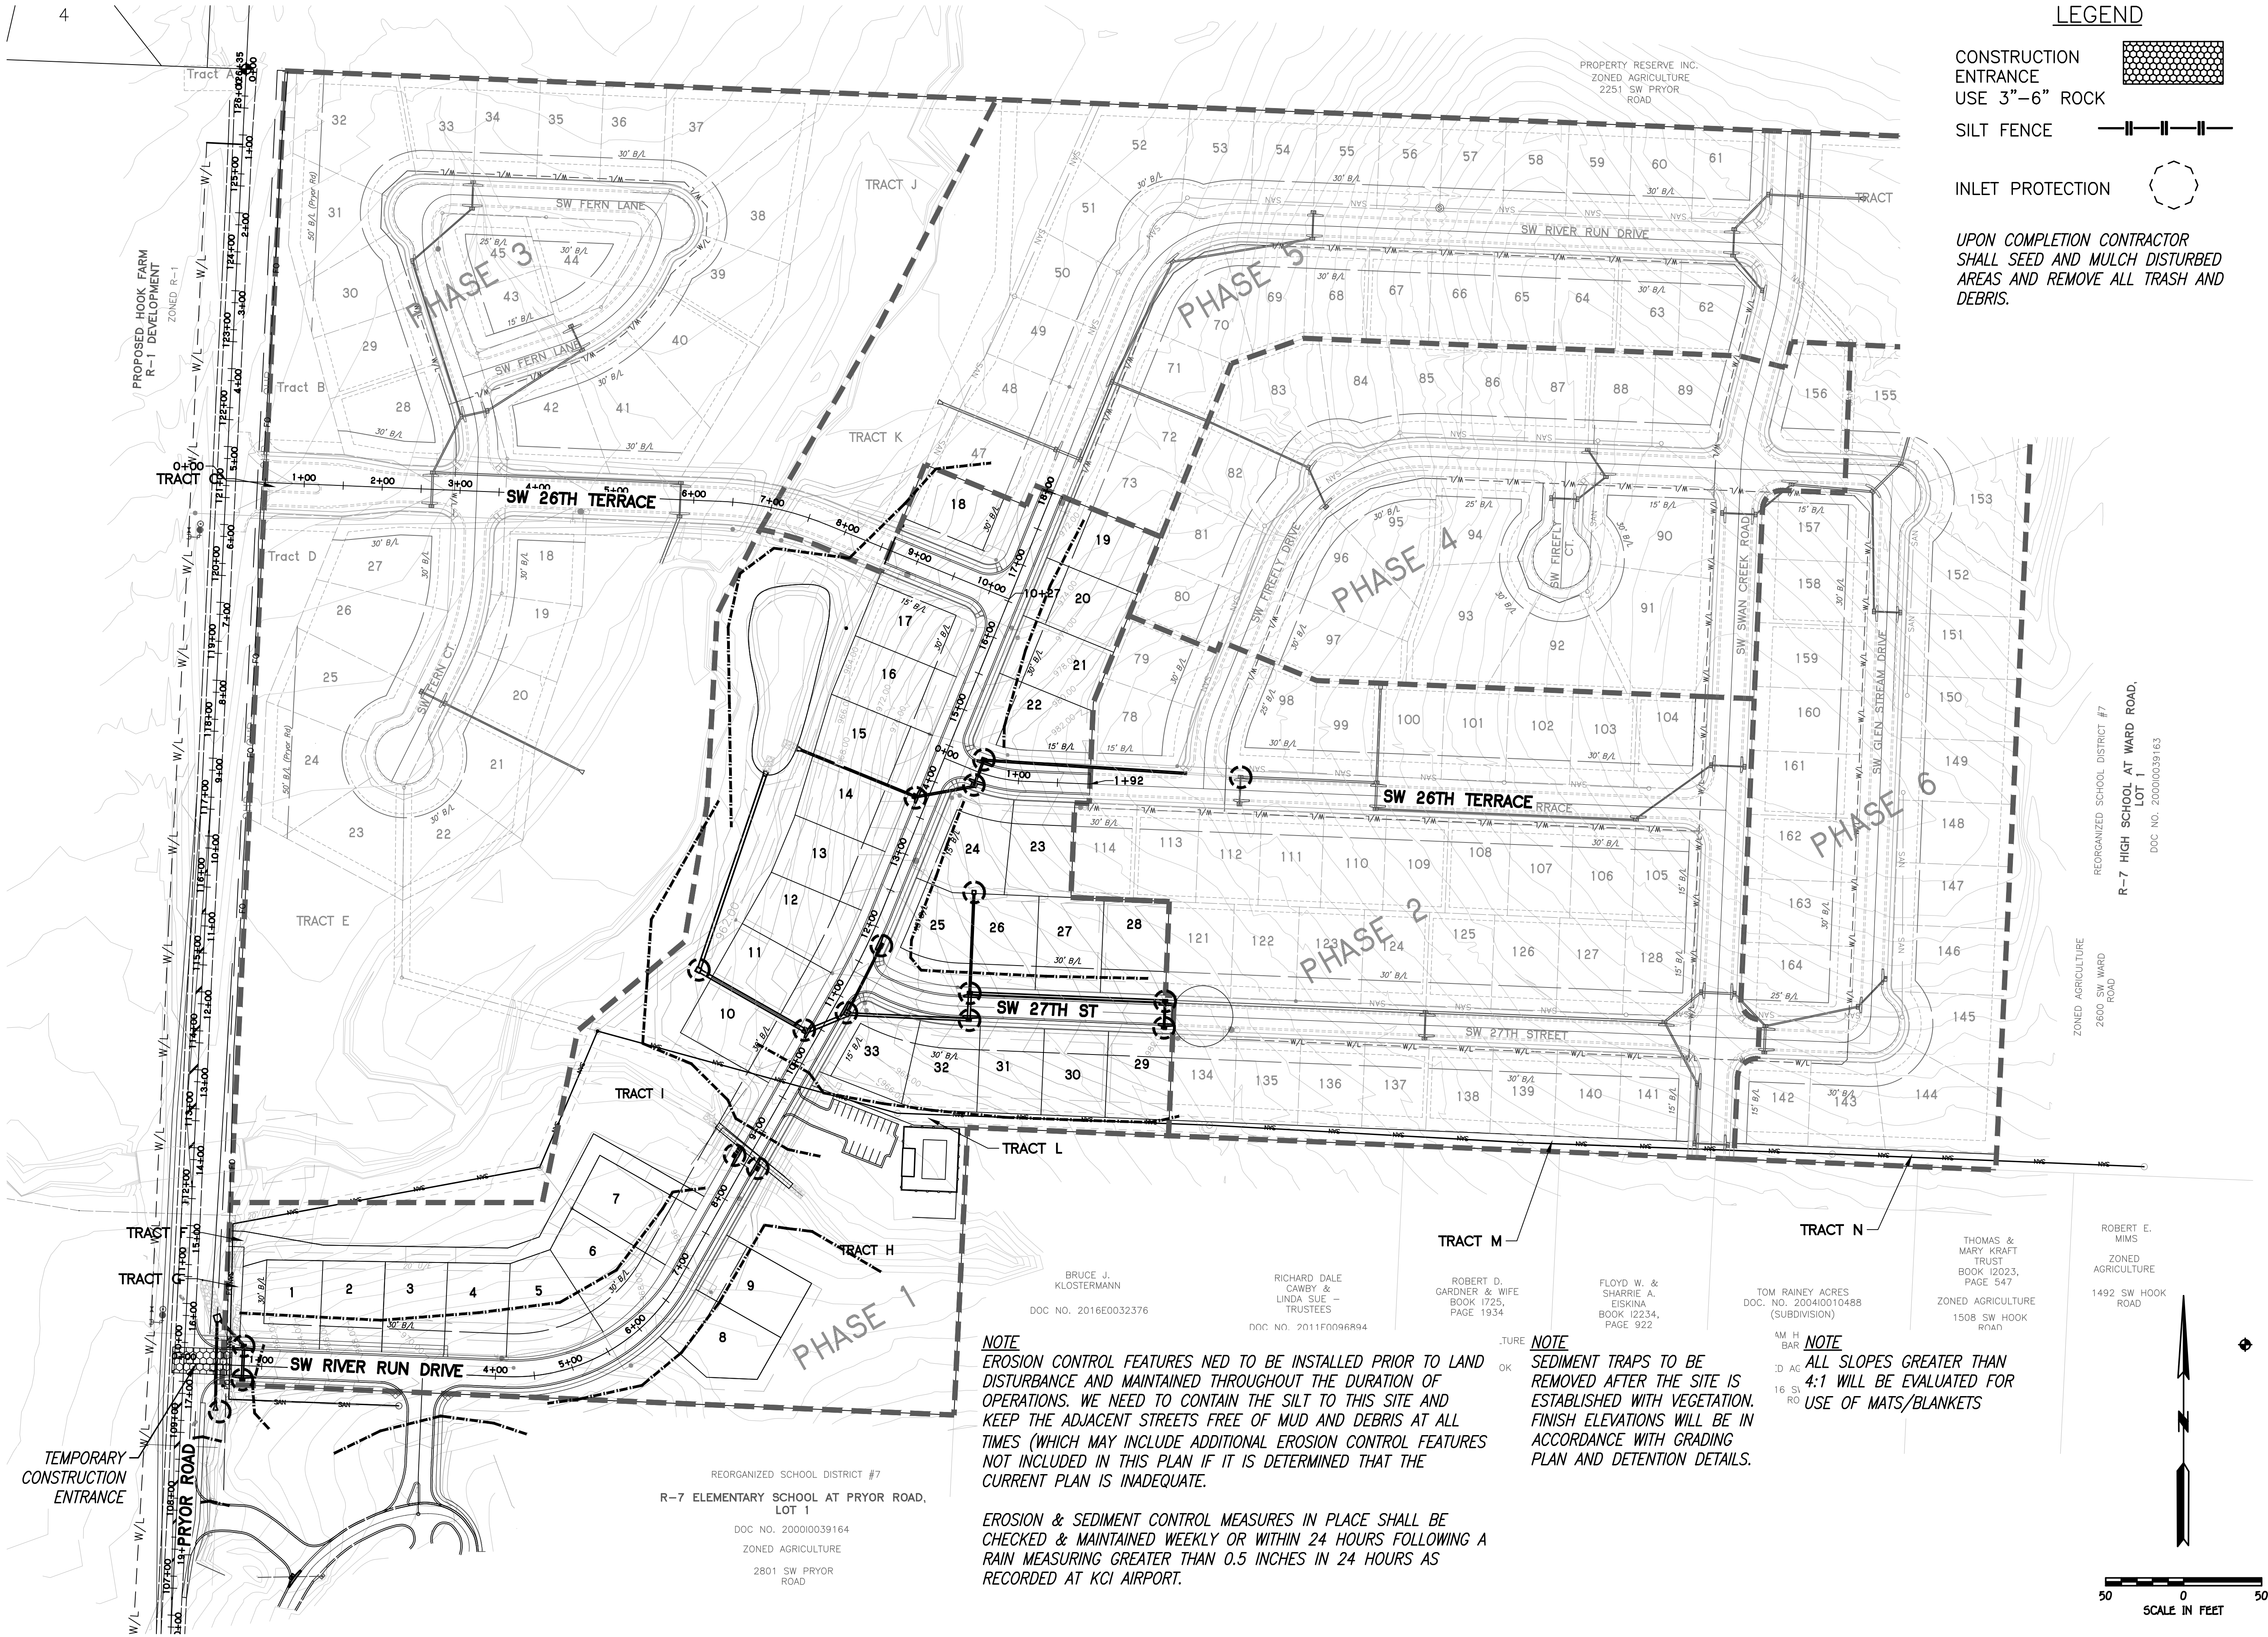

LEGEND

CONSTRUCTION ENTRANCE
USE 3"-6" ROCK

SILT FENCE

INLET PROTECTION

UPON COMPLETION CONTRACTOR SHALL SEED AND MULCH DISTURBED AREAS AND REMOVE ALL TRASH AND DEBRIS.



PHOENIX ENGINEERING & SURVEYING, LLC

3833 S. NORTHERN BLVD.
INDEPENDENCE, MO 64602
(816) 743-9000 FAX: (816) 743-9700
ENGINEERING CERTIFICATE NO.: MO E-2000151302-D KS: E-853
SURVEYING CERTIFICATE NO.: MO LS-2000151303-D KS: LS-138

WHISPERING WOODS
LEE'S SUMMIT, JACKSON COUNTY, MO
STREET & STORM SEWER PLANS
ESC - PLAN

DESIGNED
BLG
DRAWN
JRT
SCALE
NOTED
DATE
09-01-2018
JOB NO.
04078
SHEET