


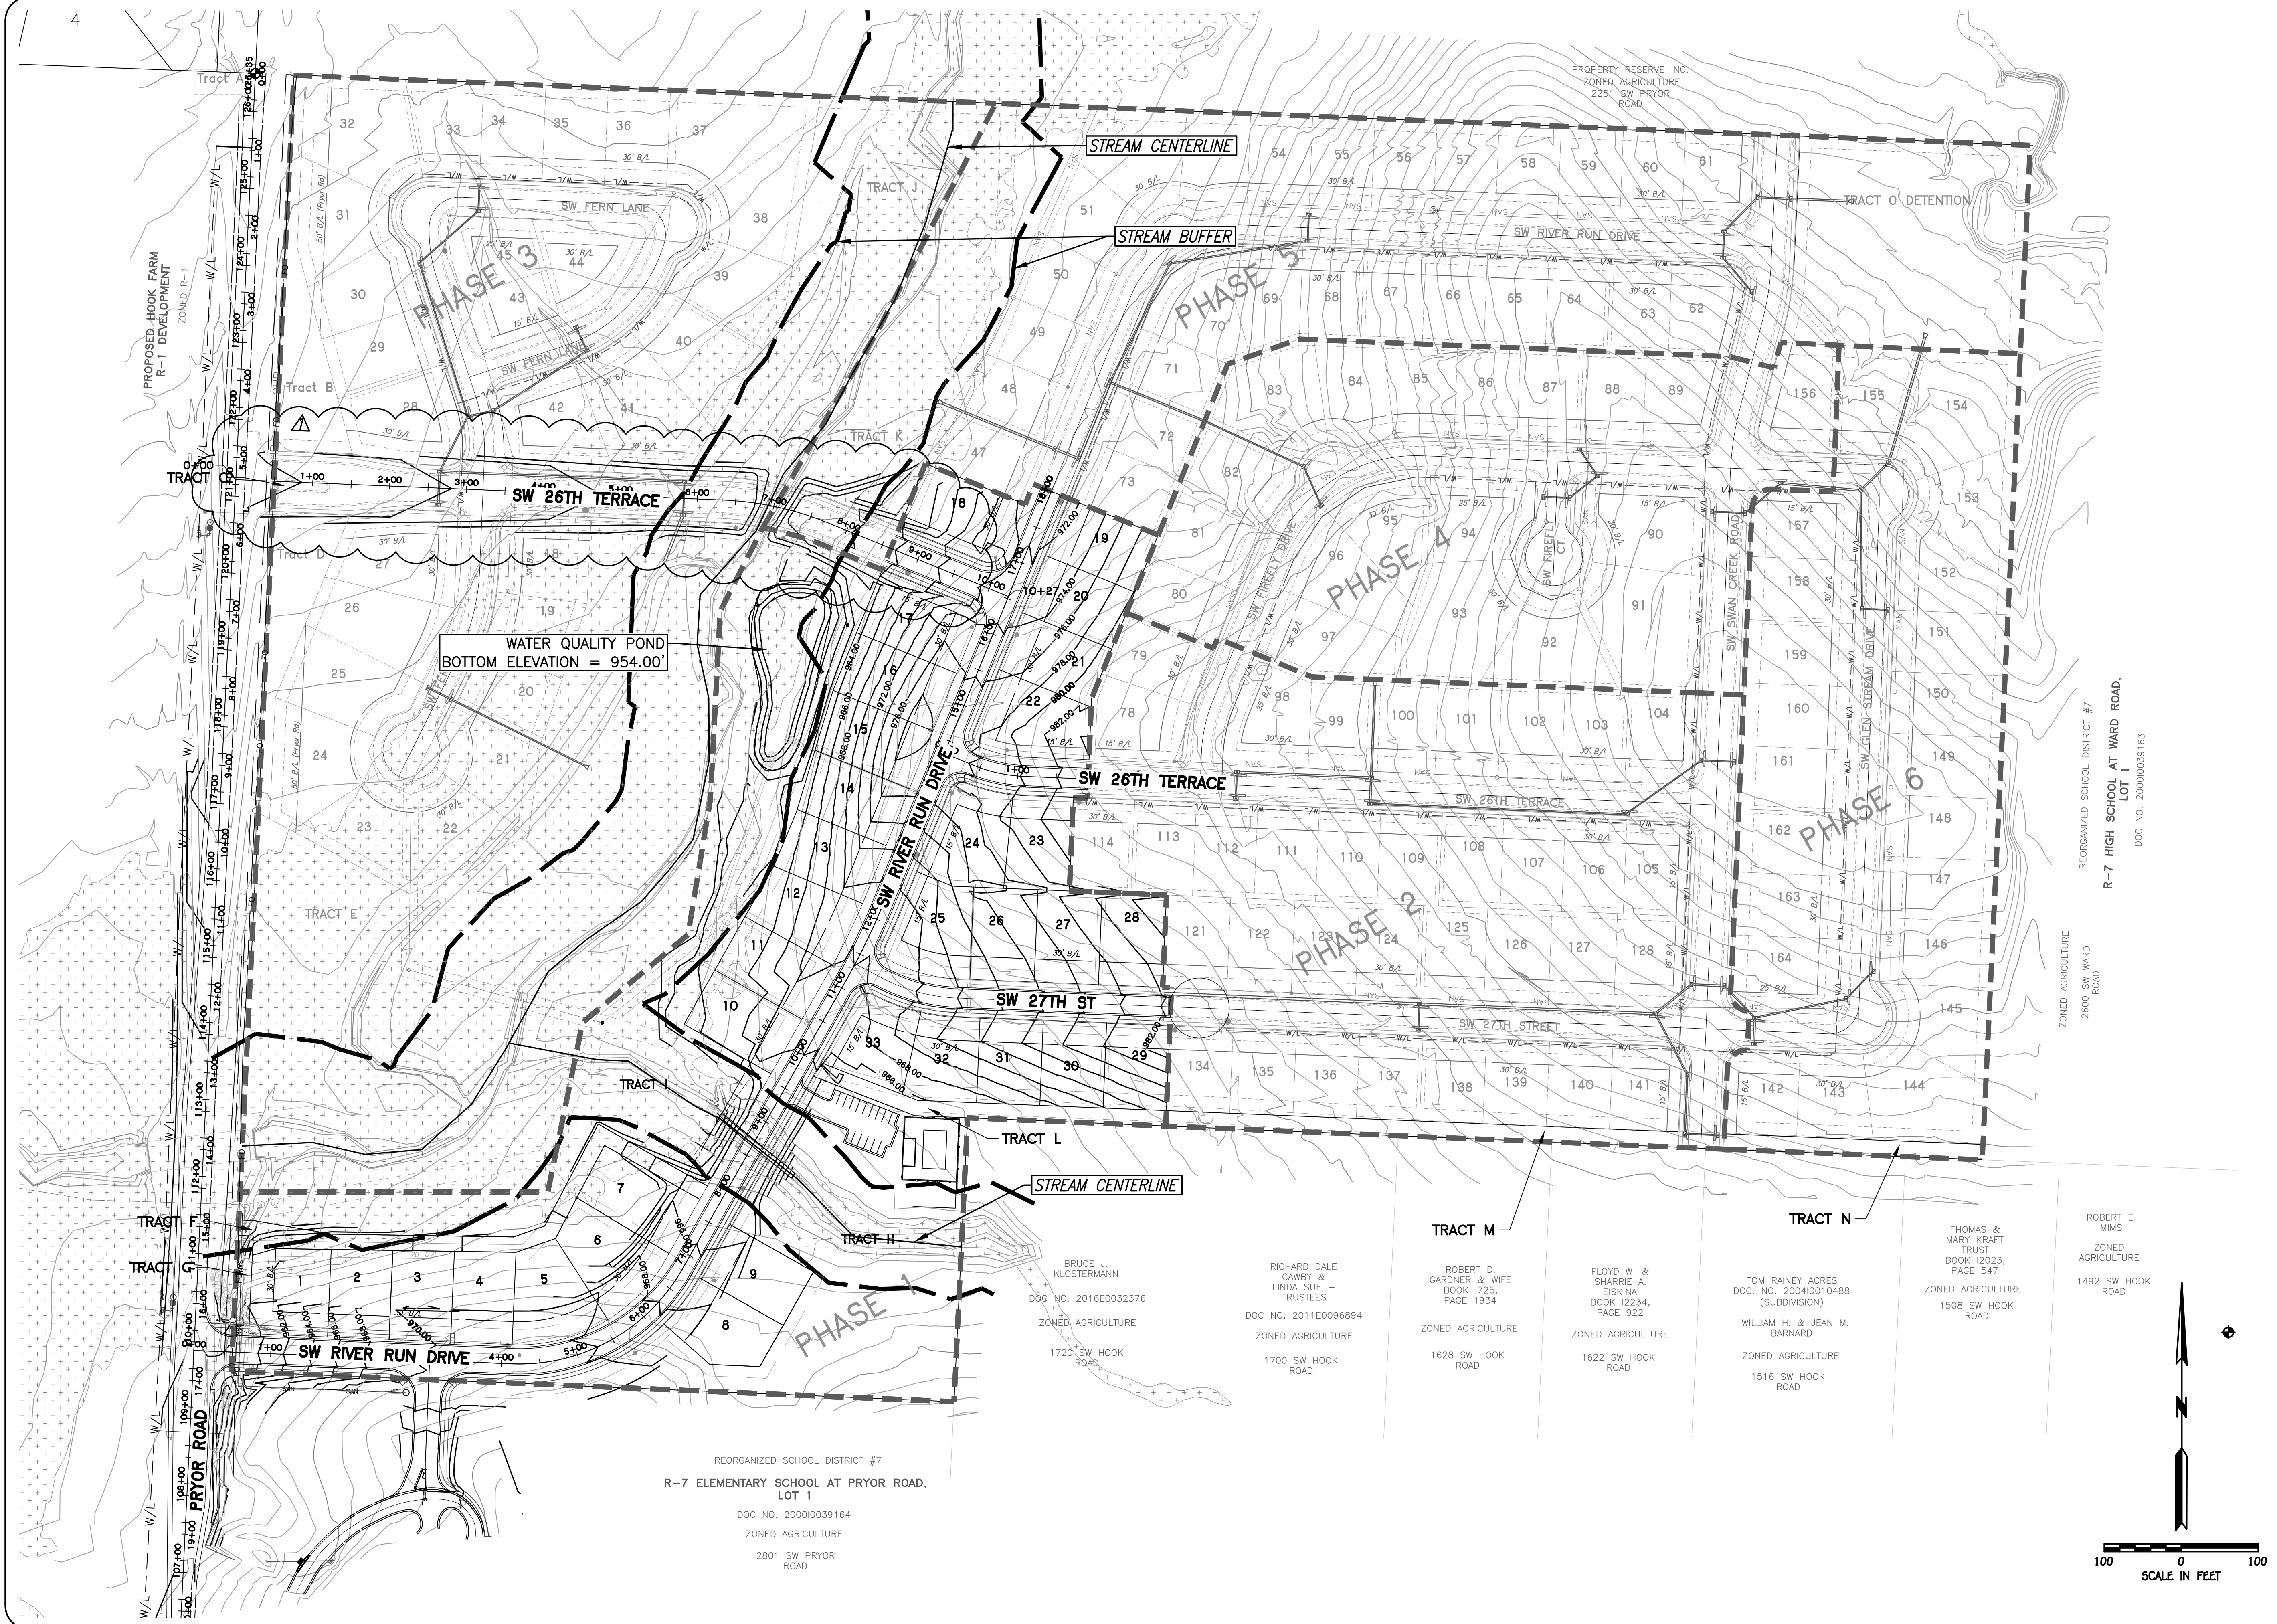

WHISPERING WOODS
LEE'S SUMMIT, JACKSON COUNTY, MO
STREET & STORM SEWER PLANS
GRADING PLAN

PHOENIX ENGINEERING
& SURVEYING, LLC

STATE OF MISSOURI
PROFESSIONAL ENGINEER
BRIAN L. GLENN
NUMBER PE-2010011667
05-03-2018
PHOENIX ENGINEERING & SURVEYING, LLC

△ REVISED ON 4-19-18: ADDED GRADING
CONTOUR LINES

THE SEAL(S) AND SIGNATURE(S) APPLY ONLY TO THE DOCUMENT TO WHICH THEY ARE AFFIXED, AND EXPRESSLY DISCLAIM ANY RESPONSIBILITY FOR ALL OTHER PLANS, SPECIFICATIONS, ESTIMATES, REPORTS, OR OTHER DOCUMENTS OR INSTRUMENTS RELATING TO OR INTENDED TO BE USED FOR ANY PART OR PARTS OF THE ENGINEERING OR SURVEYING PROJECT.