


DATE PLOTTED: 5/3/2018 2:05 PM ; LAST SAVE DATE: 5/3/2018 2:03 PM

4

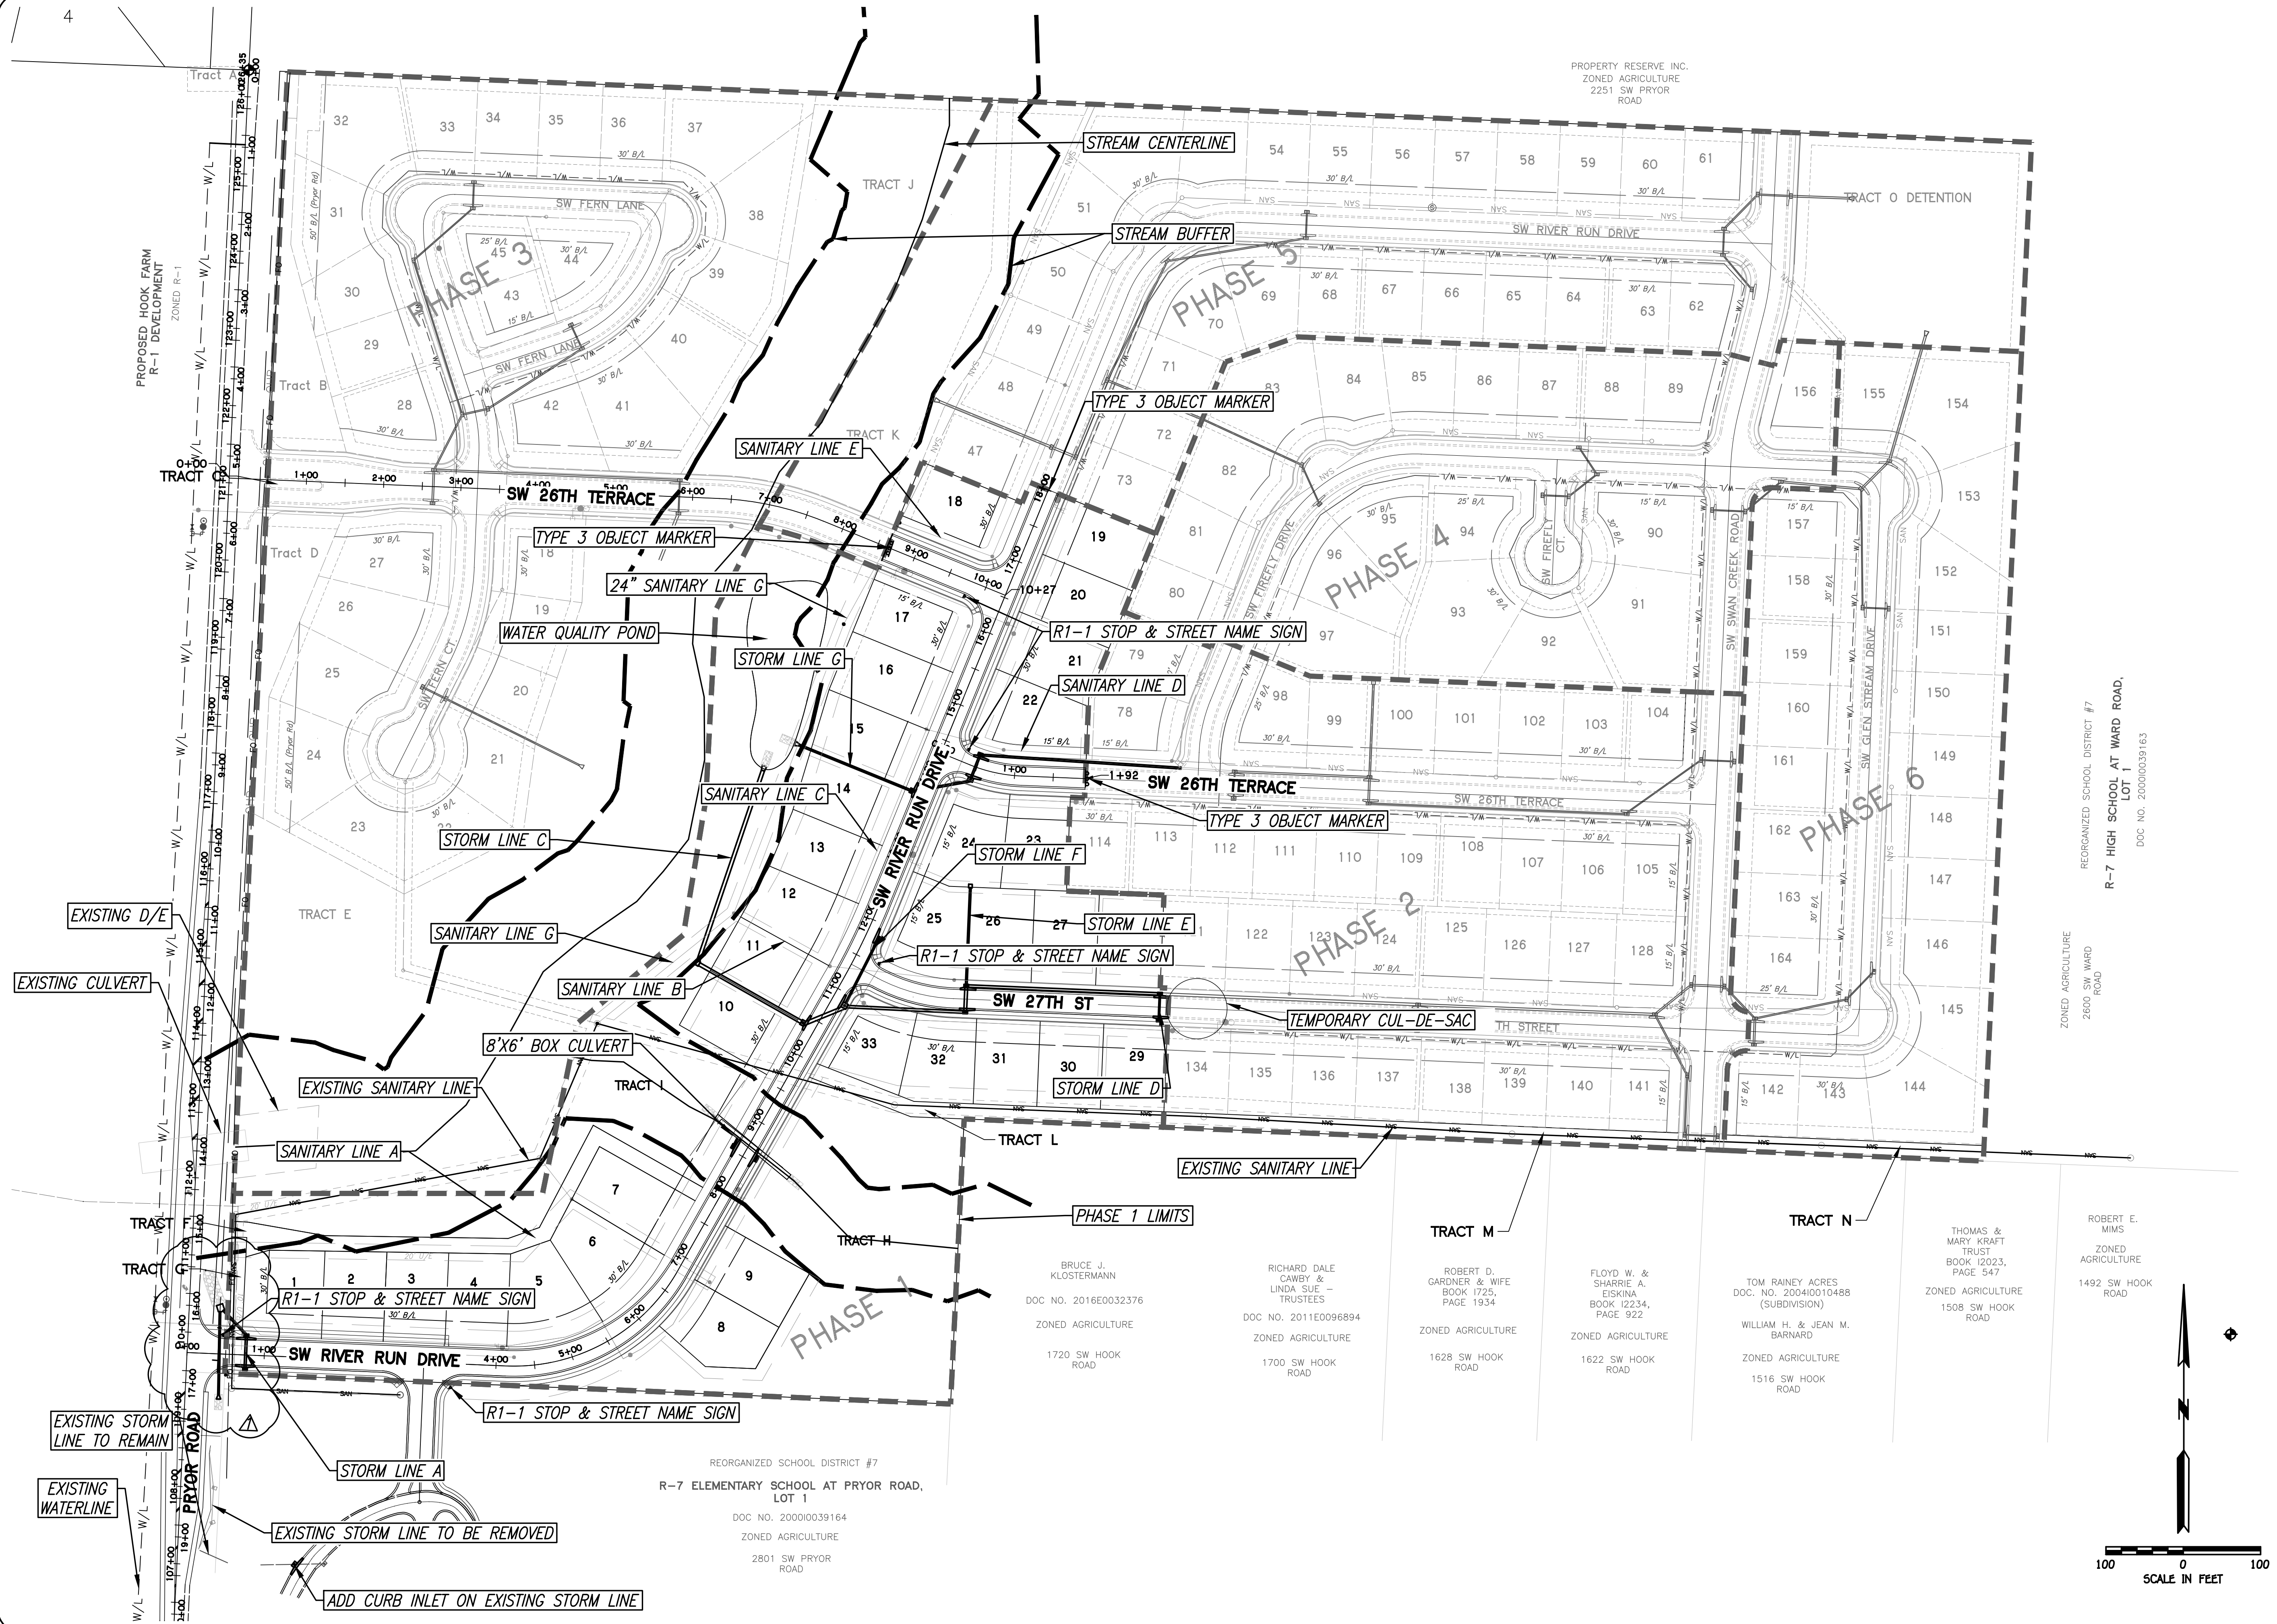

WHISPERING WOODS
+
LEE'S SUMMIT, JACKSON COUNTY, MO
STREET & STORM SEWER PLANS
SITE LAYOUT

PHOENIX ENGINEERING
& SURVEYING, LLC

3835 S. NORTHERN BLVD.
INDEPENDENCE, MO. 64052
(816) 743-9000 FAX: (816) 743-9700
ENGINEERING CERTIFICATE NO: MO E-2000151302-D
SURVEYING CERTIFICATE NO: MO LS-2000151303-D
KS: E-953
KS: LS-138

STATE OF MISSOURI
BRIAN L. GLENN
 NUMBER
 PE-2010011667
 05-03-2018
 PROFESSIONAL ENGINEER

BRIAN L. GLENN
 MO PE 2010011667
 AS AGENT OF
 PHOENIX ENGINEERING
 & SURVEYING, LLC

THE SEAL(S) AND SIGNATURE(S) APPLY ONLY TO THE DOCUMENT TO WHICH THEY ARE AFFIXED, AND EXPRESSLY DISCLAIM ANY RESPONSIBILITY FOR ALL OTHER PLANS, SPECIFICATIONS, ESTIMATES, REPORTS, OR OTHER DOCUMENTS OR INSTRUMENTS RELATING TO OR INTENDED TO BE USED FOR ANY PART OR PARTS OF THE ENGINEERING OR SURVEYING PROJECT.