


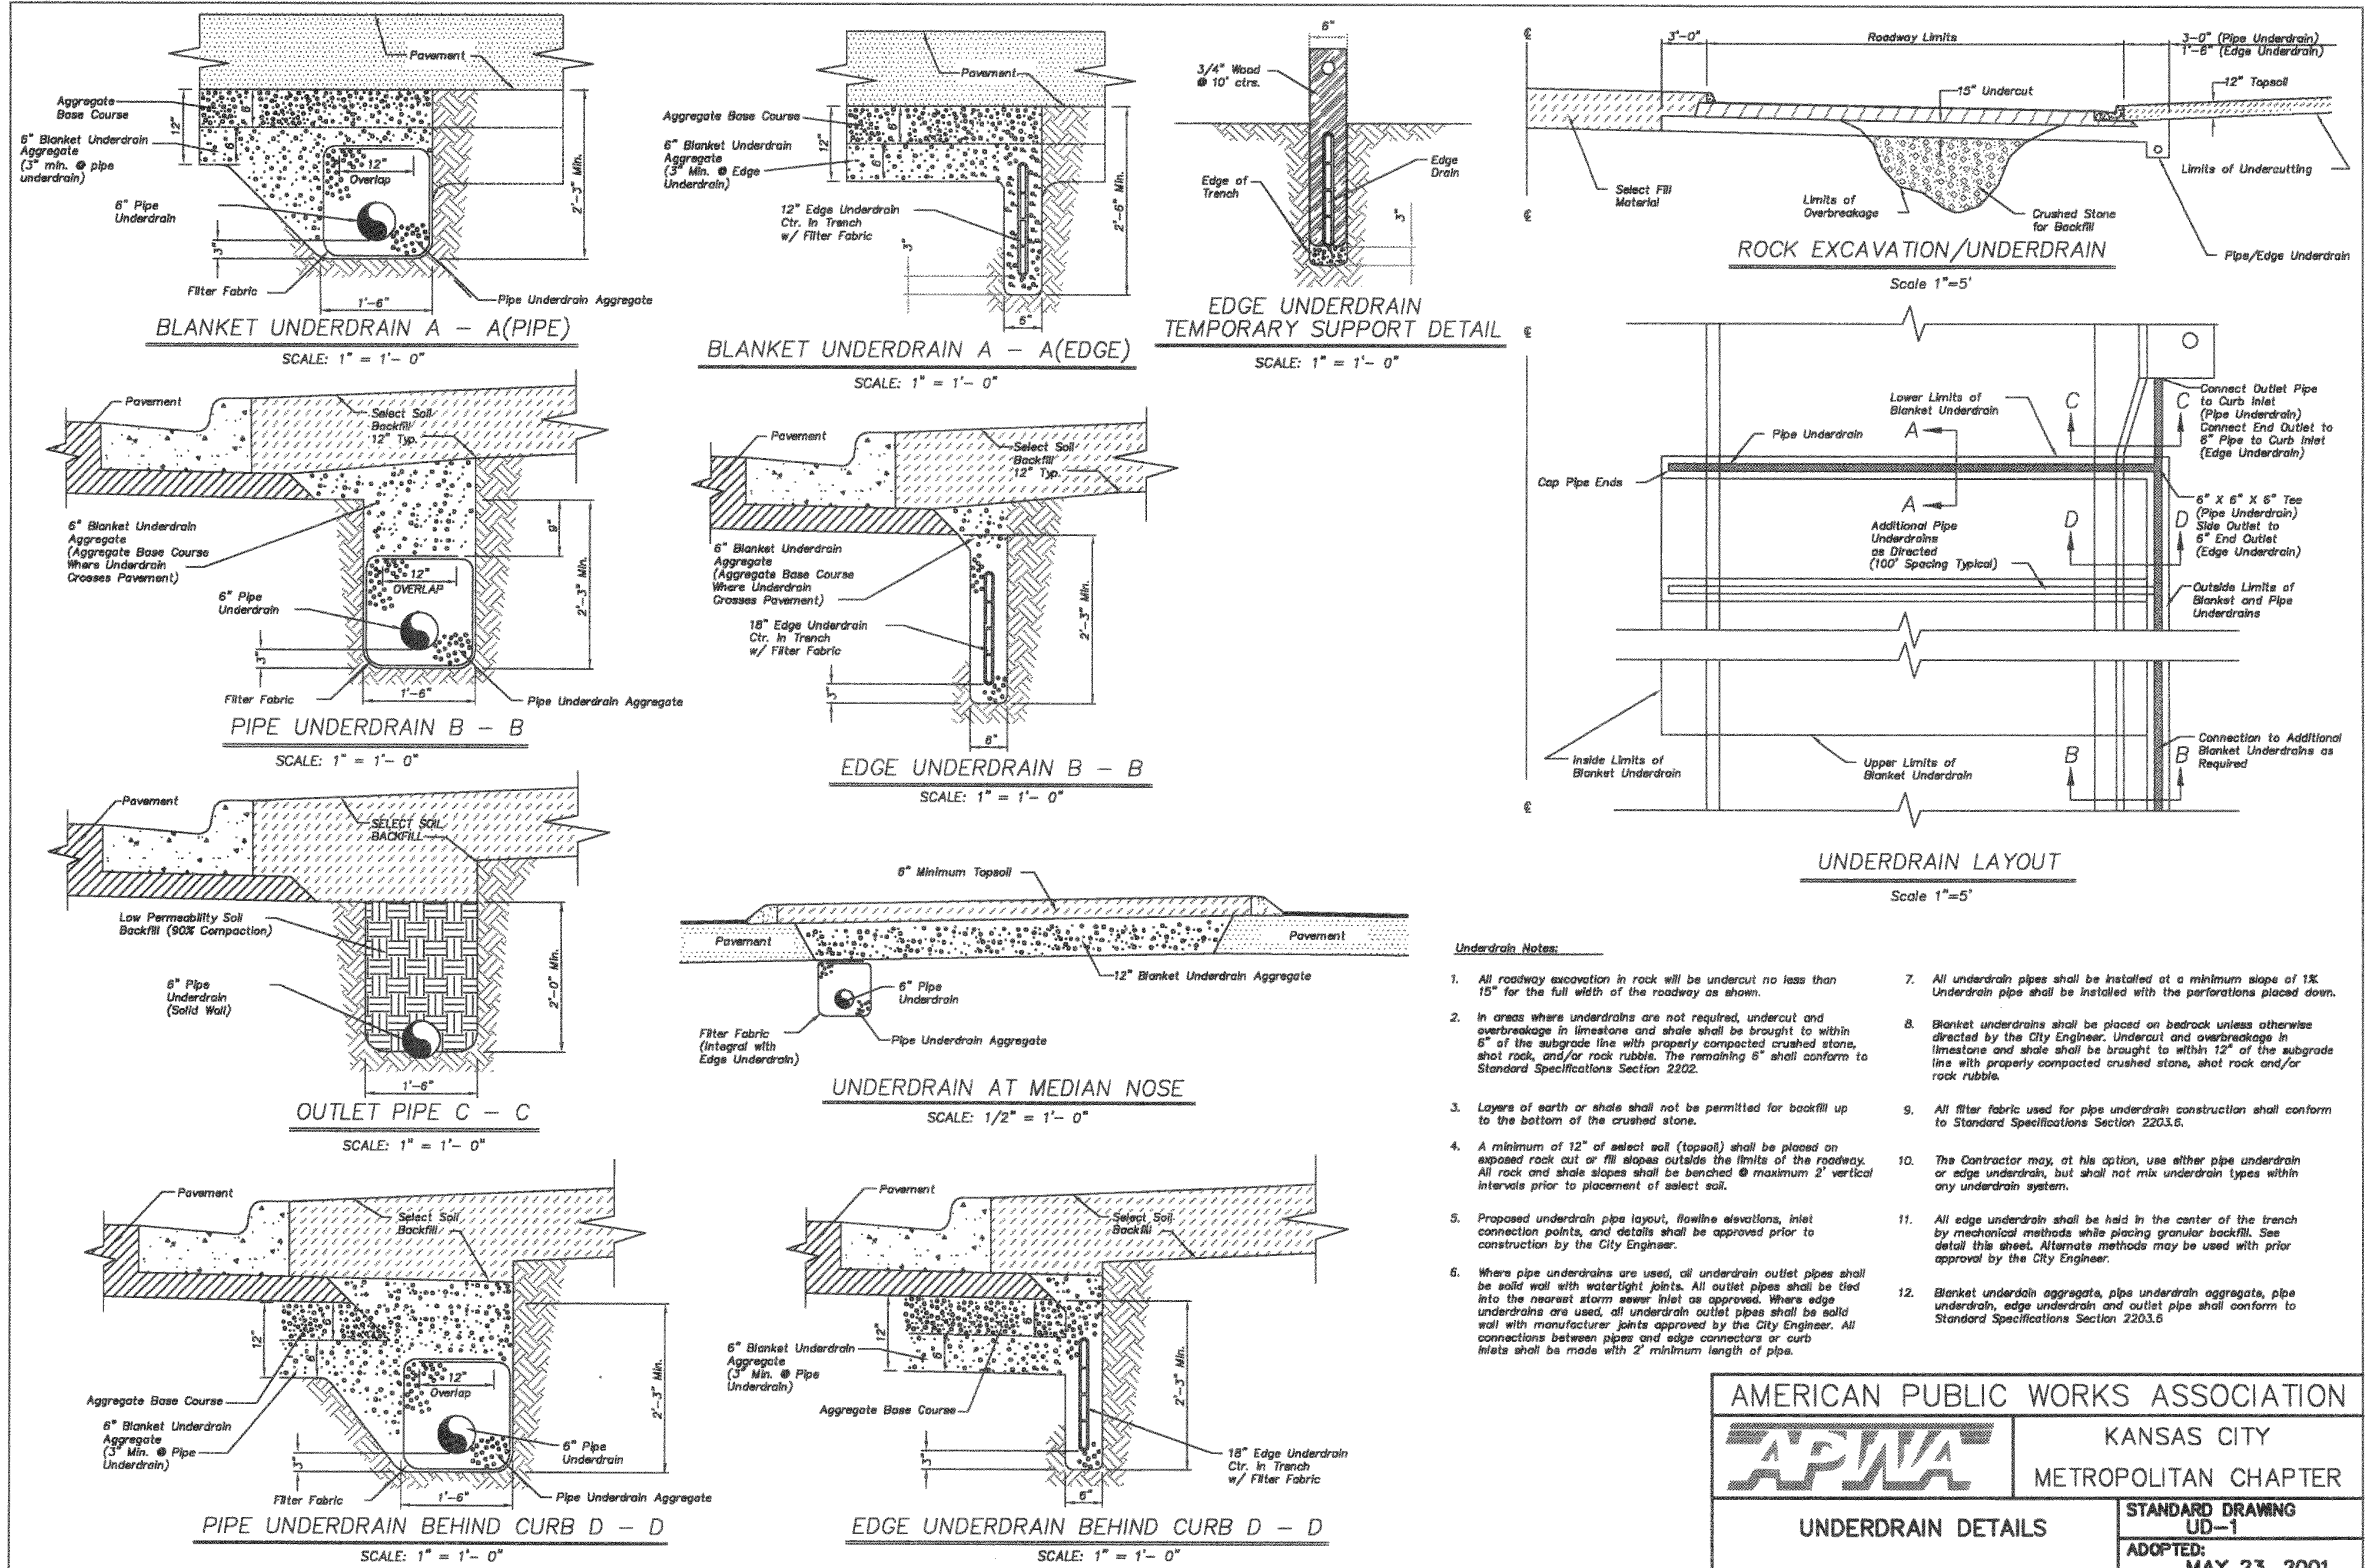

AMERICAN PUBLIC WORKS ASSOCIATION		
	KANSAS CITY	
	METROPOLITAN CHAPTER	
UNDERDRAIN DETAILS		STANDARD DRAWING UD-1
		ADOPTED: MAY 23, 2001

REVISION

BRIAN L. GLENN
REGISTERED PROFESSIONAL ENGINEER
STATE OF MISSOURI
NO. 2010011667
05-03-2018

PHOENIX ENGINEERING
& SURVEYING, LLC

3834 S. NORTHERN BLVD.
INDEPENDENCE, MO 64062
(816) 743-9000 FAX: (816) 743-9700
ENGINEERING CERTIFICATE NO.: MO E-2000151302-D KS: E-853
SURVEYING CERTIFICATE NO.: MO LS-2000151303-D KS: LS-138

WHISPERING WOODS
LEE'S SUMMIT, JACKSON COUNTY, MO
STREET & STORM SEWER PLANS
UNDERDRAIN DETAILS

DESIGNED
BLG
DRAWN
JRT
SCALE
NOTED
DATE
09-01-2018
JOB NO.
04078
SHEET

29 OF 29

Thursday, May 3,
2018 2:03:46 PM