


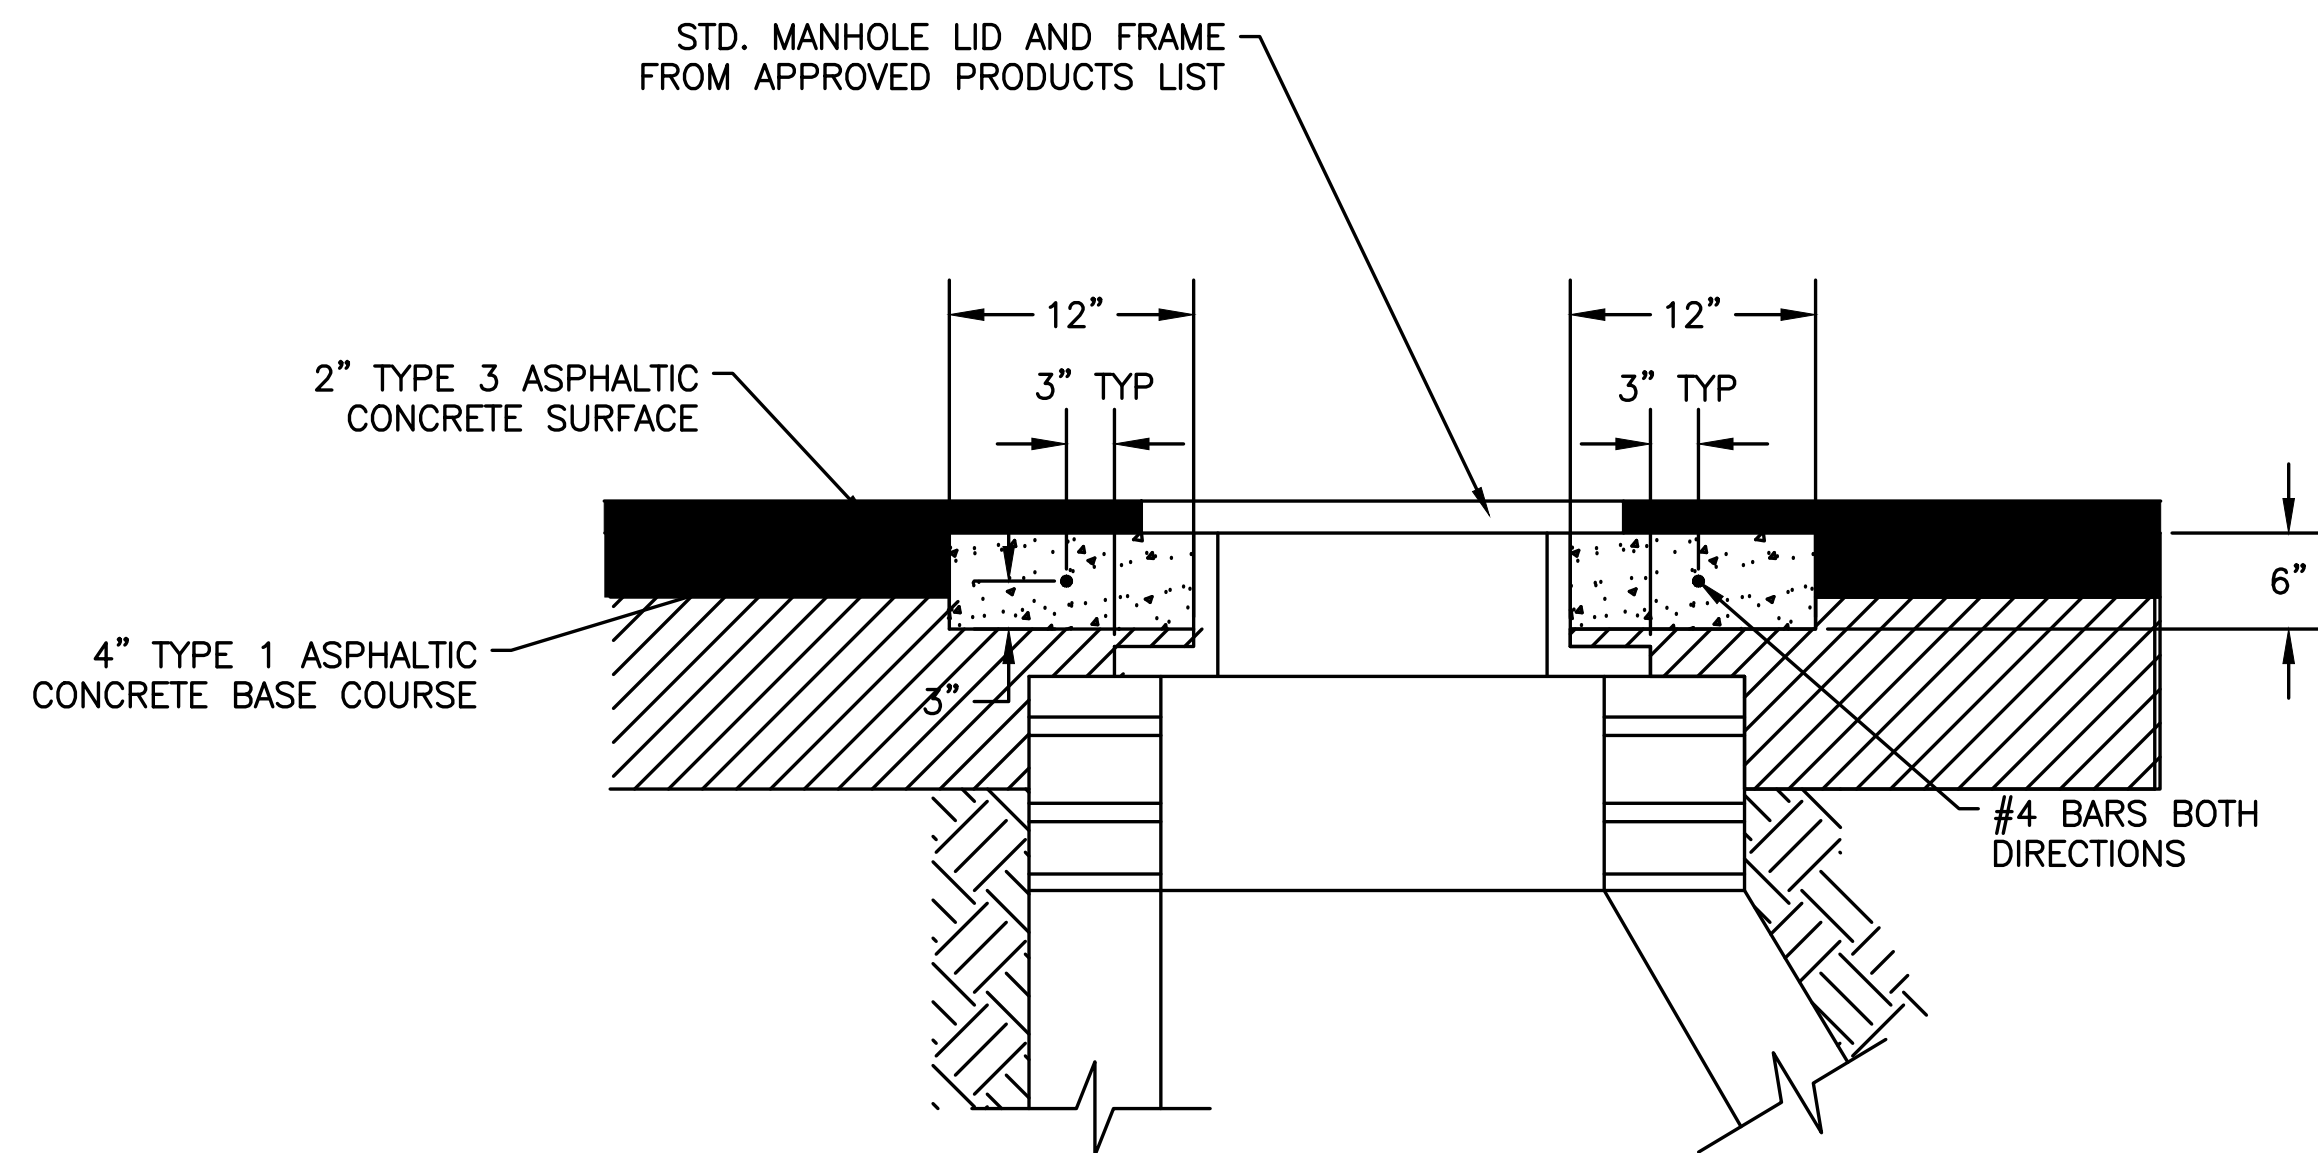

SECTION A-A
N.T.S.

CONCRETE MANHOLE COLLAR

GENERAL NOTES

1. ADJUST MANHOLE FRAME AND COVER TO FINISH GRADE AND SLOPE WITH CONNCRETE ADJUSTMENT RINGS AND LEVELING MORTAR AS NECESSARY
2. THE ORIENTATION OF THE REINFORCED CONCRETE COLLAR SHALL BE DETERMINED BY THE ENGINEER OR INSPECTOR IN THE FIELD.

STATE OF MISSOURI
BRIAN L. GLENN
NUMBER
PE-2010011667
05-03-2018
PROFESSIONAL ENGINEER

PHOENIX ENGINEERING
& SURVEYING, LLC

3855 S. NORTHERN BLVD.
INDEPENDENCE, MO 64052
(816) 743-9000 FAX: (816) 743-9700
ENGINEERING CERTIFICATE NO: MO E-2000/15302-D
SURVEYING CERTIFICATE NO: MO LS-2000/15303-D
KS: E-853
KS: LS-138

WHISPERING WOODS
+
LEE'S SUMMIT, JACKSON COUNTY, MO
STREET & STORM SEWER PLANS
DETAILS

DESIGNED
BLG
DRAWN
JRT
SCALE
NOTED
DATE
09-01-201
JOB NO.
04078
SHEET

27 ^{SHEET} OF 29

© PHOENIX ENGINEERING & SURVEYING LLC - 2018

THE SEAL(S) AND SIGNATURE(S) APPLY ONLY TO THE DOCUMENT TO WHICH THEY ARE AFFIXED, AND EXPRESSLY DISCLAIM ANY RESPONSIBILITY FOR ALL OTHER PLANS, SPECIFICATIONS, ESTIMATES, REPORTS, OR OTHER DOCUMENTS OR INSTRUMENTS RELATING TO OR INTENDED TO BE USED FOR ANY PART OR PARTS OF THE ENGINEERING OR SURVEYING PROJECT.