




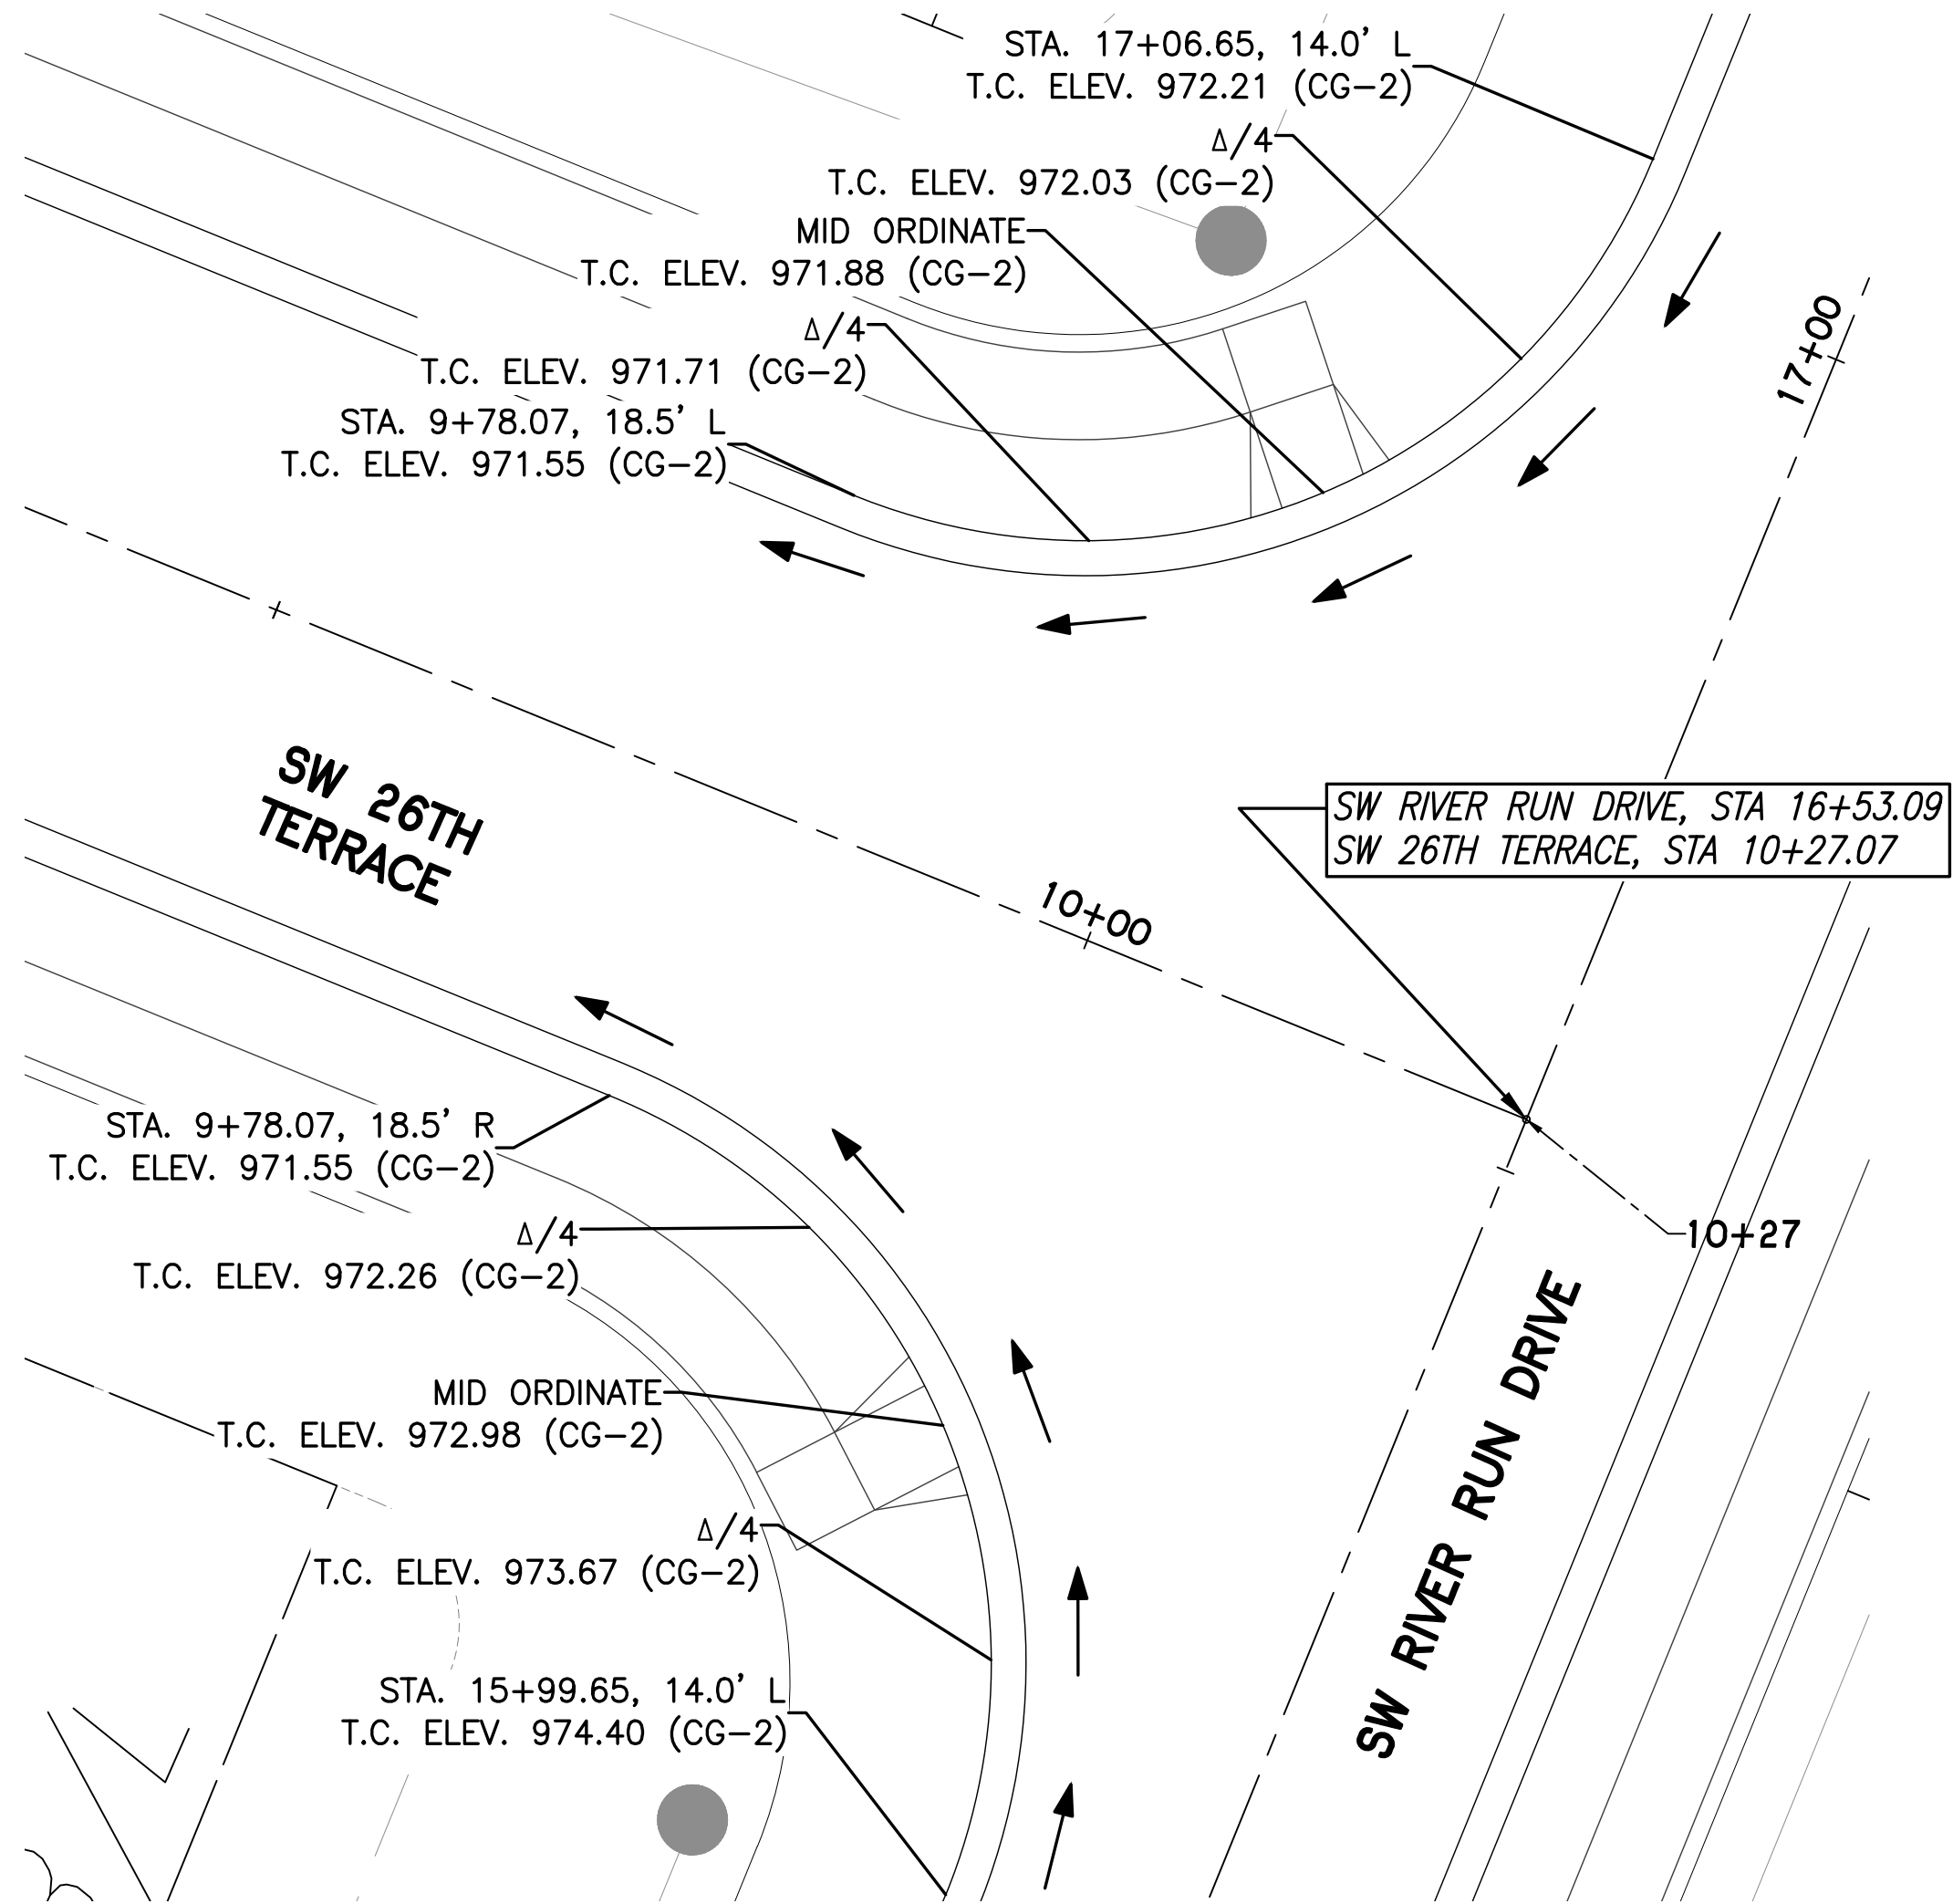


SW RIVER RUN DRIVE & SW 26TH ST DETAILS

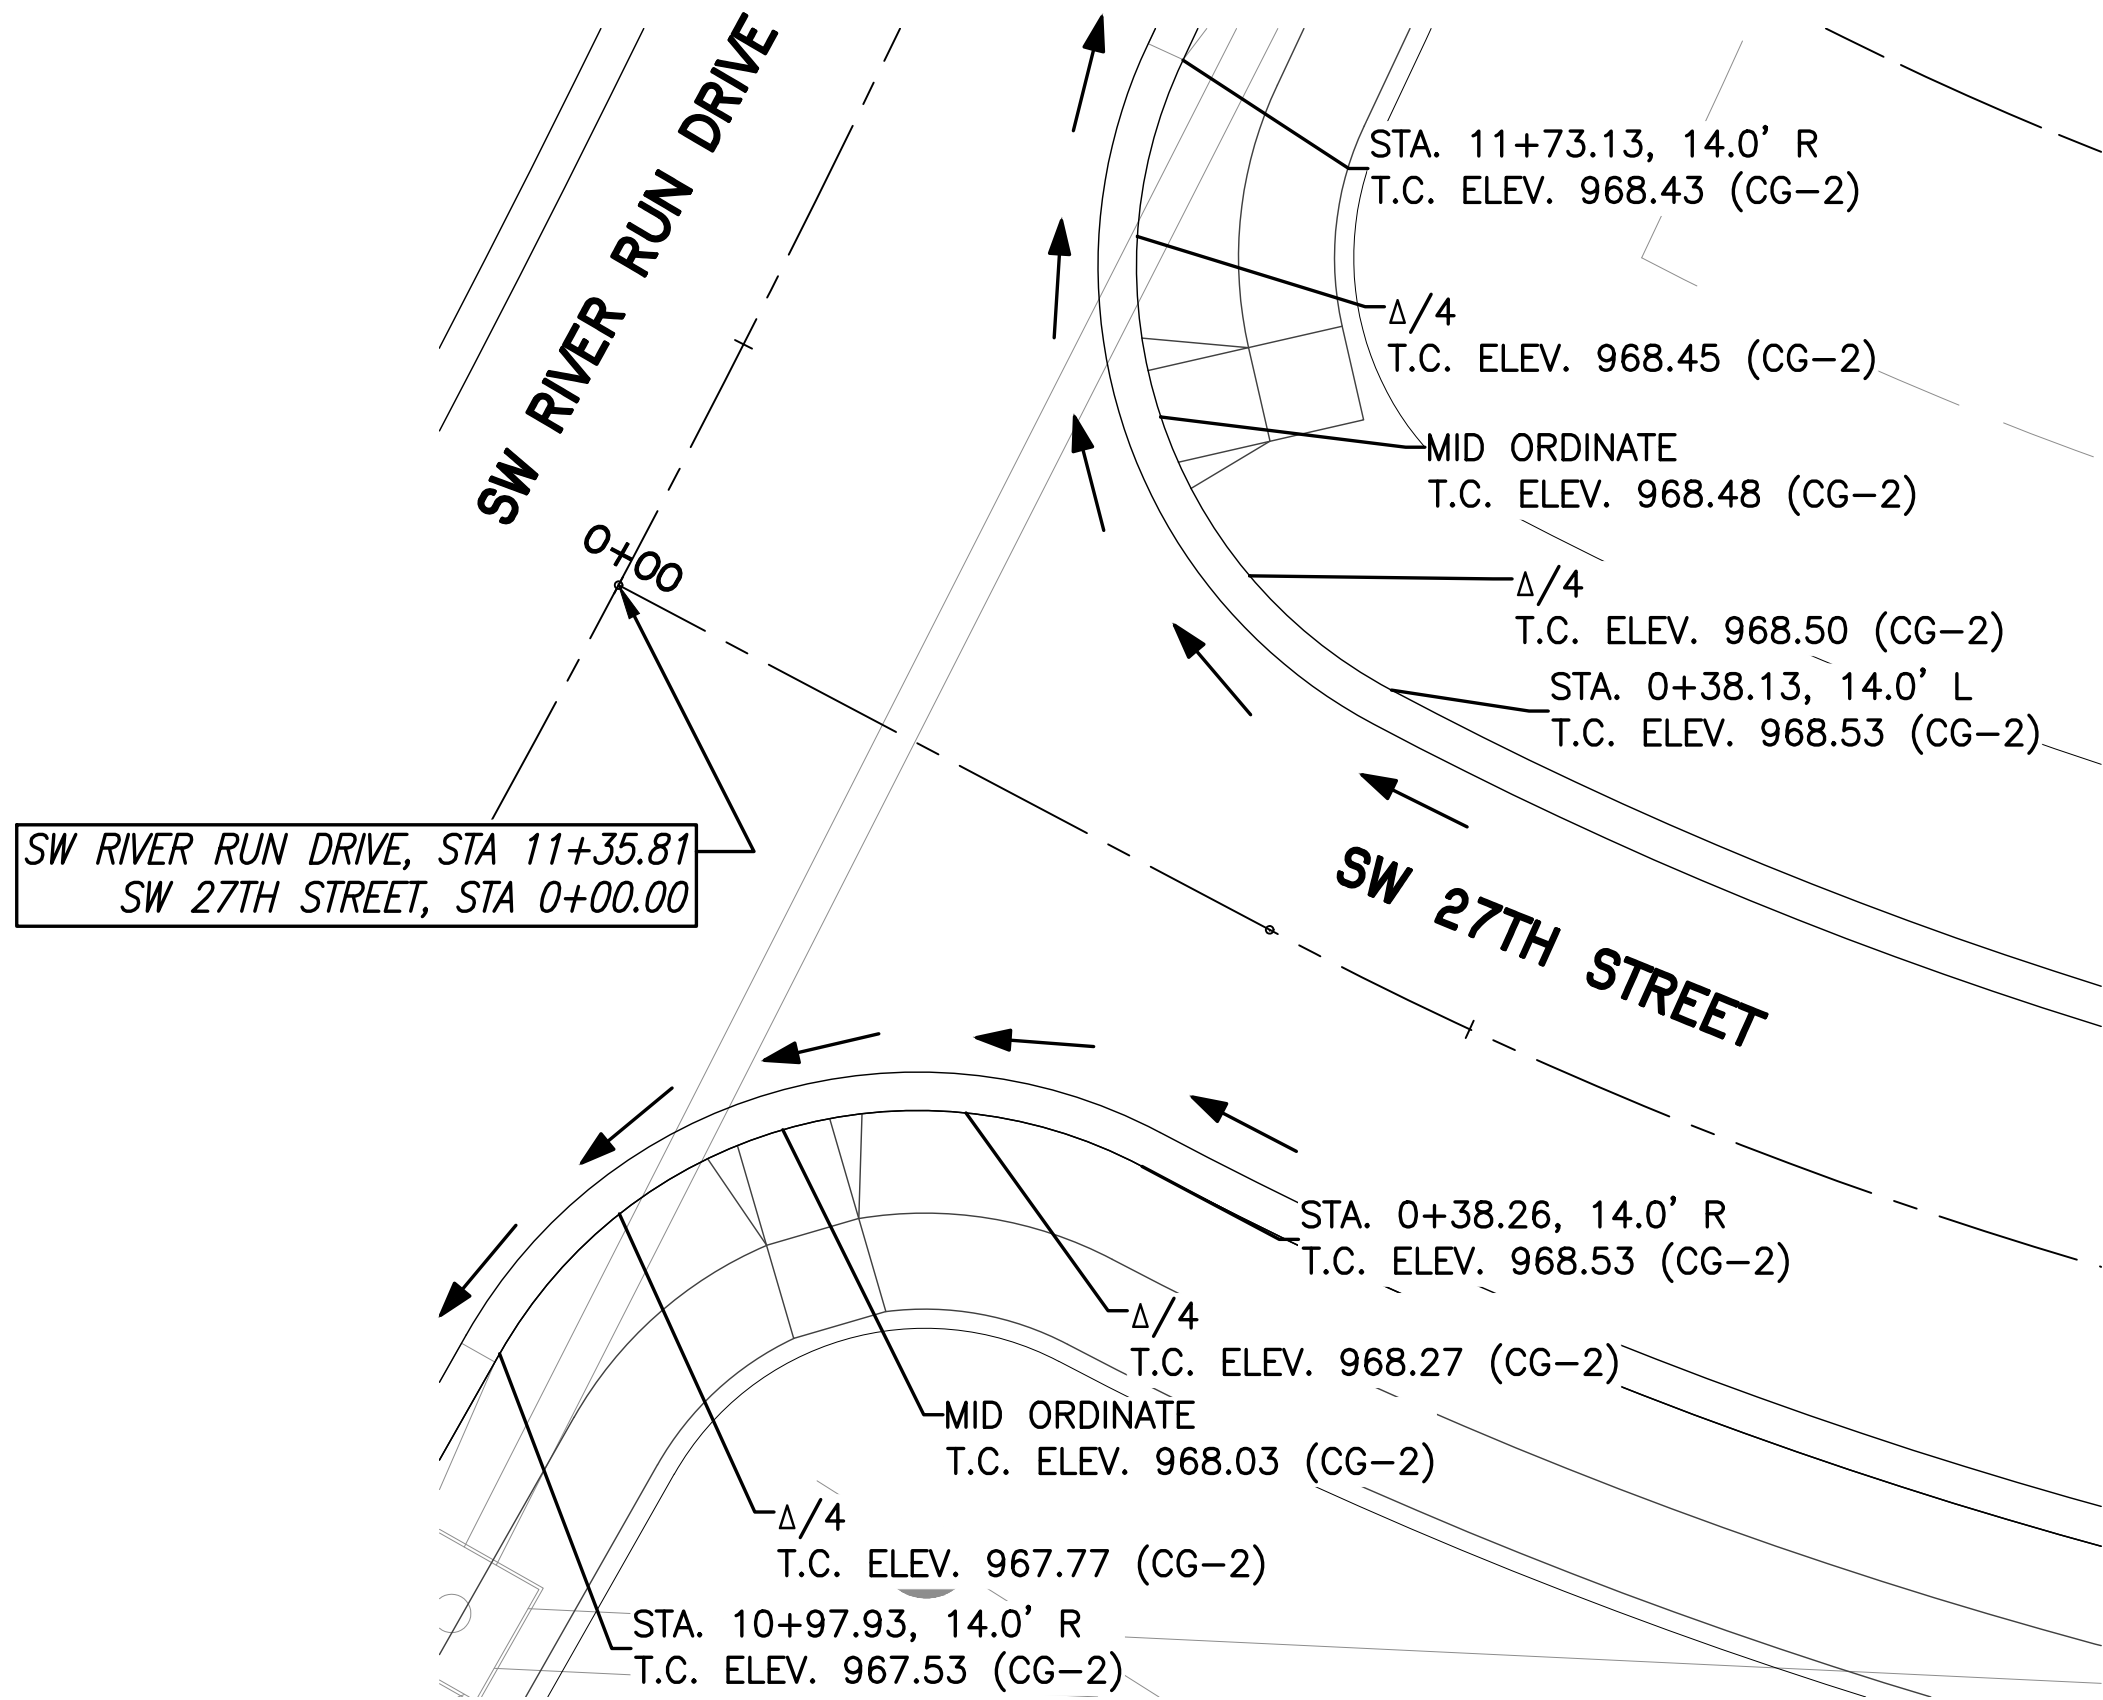


SW RIVER RUN DRIVE & SW 27TH ST DETAILS

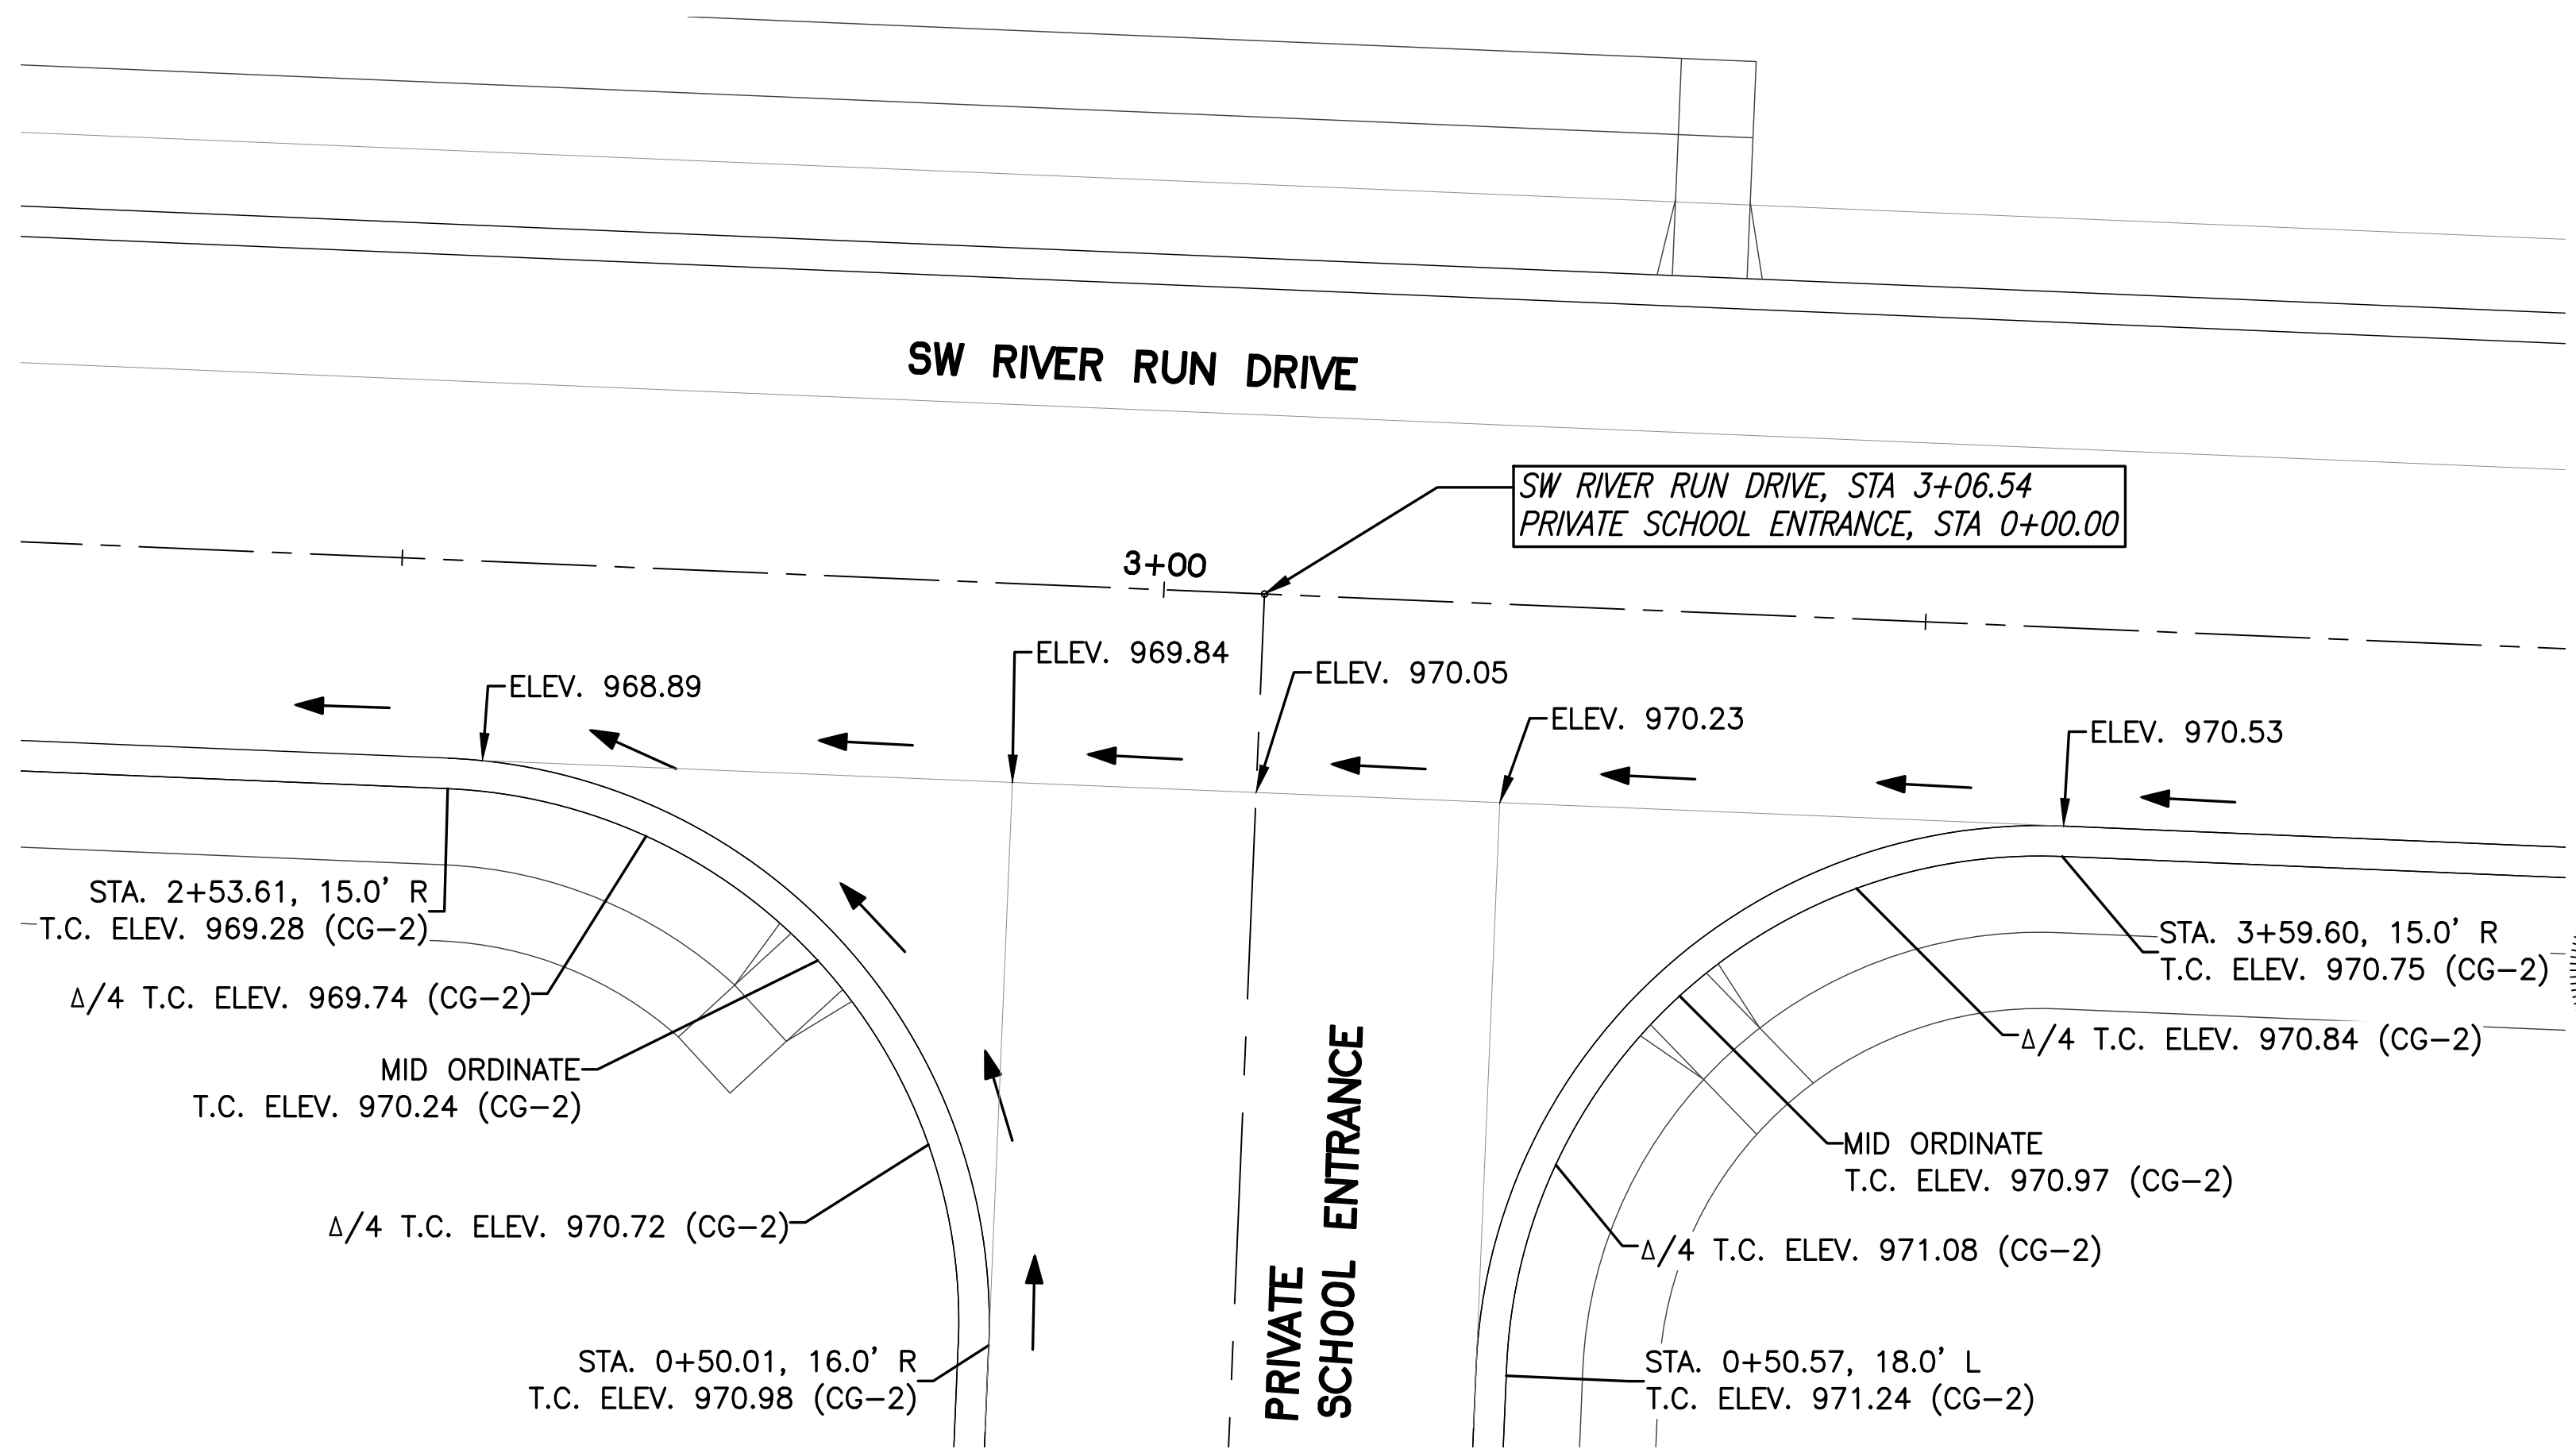

SW RIVER RUN DRIVE & SCHOOL ENTRANCE DETAILS

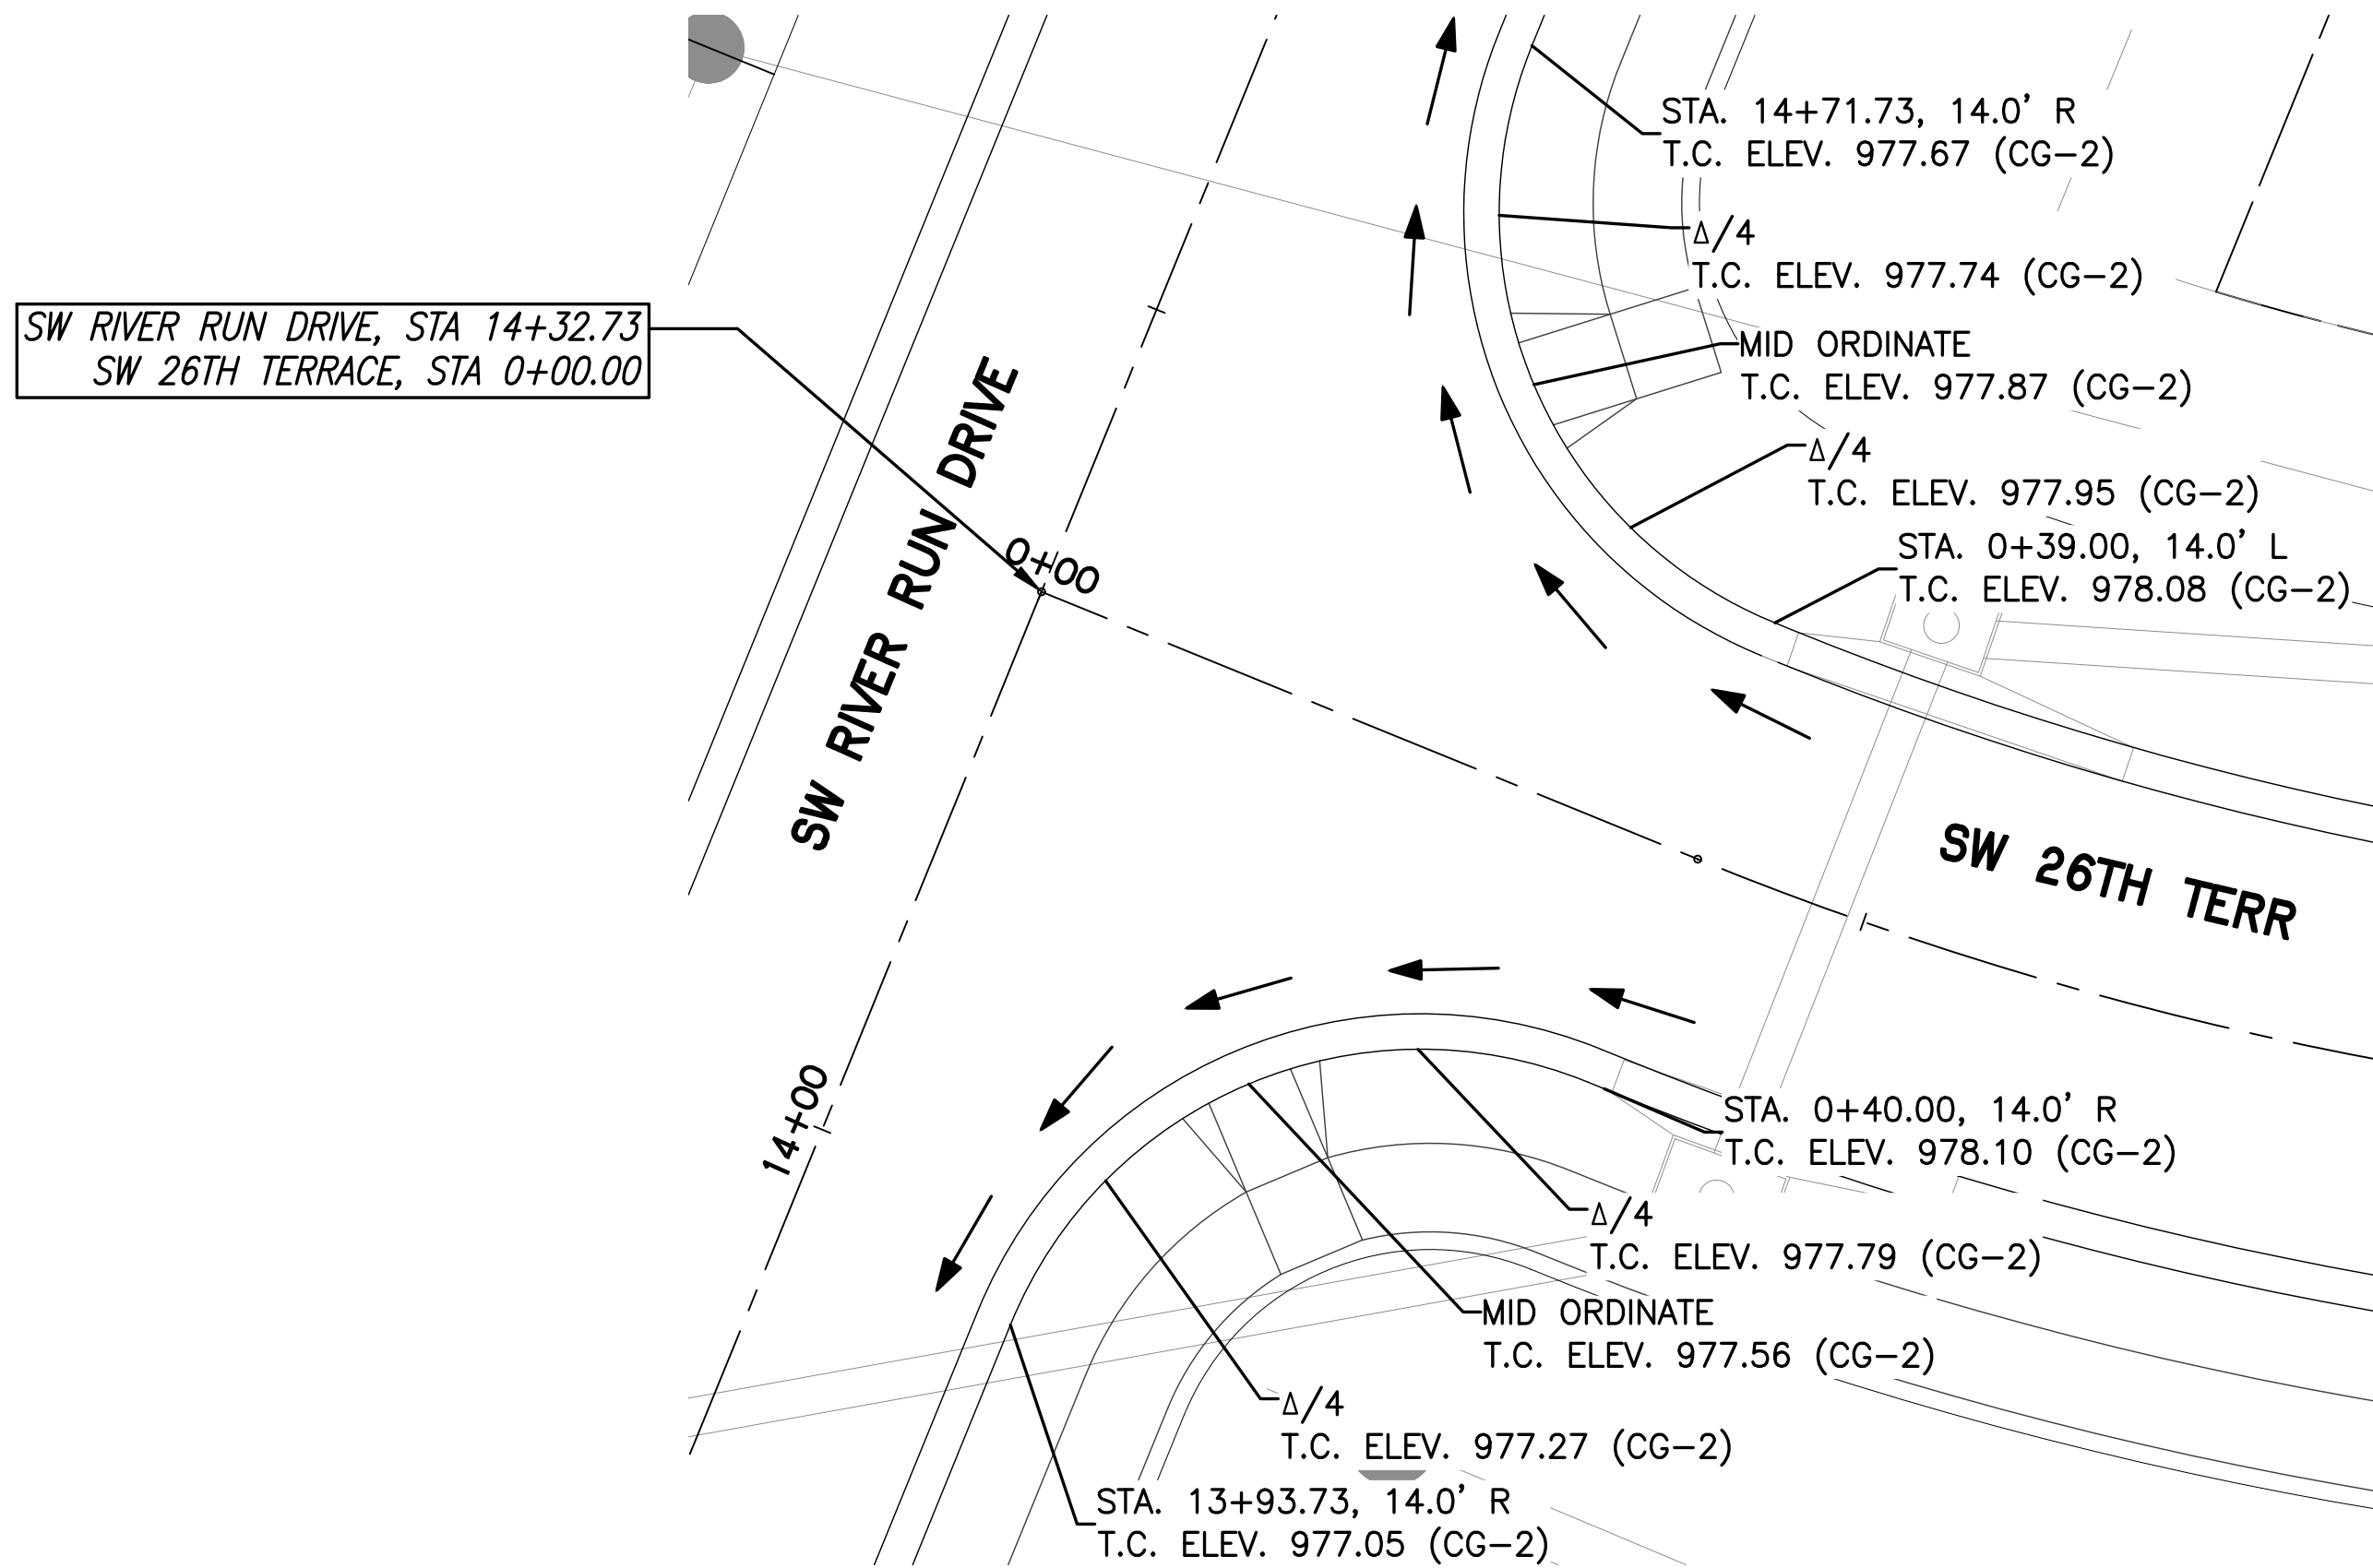

SW RIVER RUN DRIVE & SW 26TH TERR DETAILS

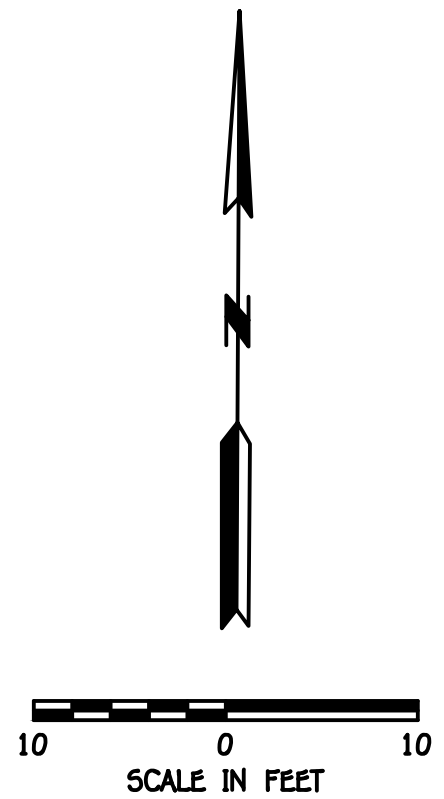

REVISION



PHOENIX ENGINEERING & SURVEYING, LLC
3834 S. NORTHERN BLVD.
INDEPENDENCE, MO 64602
(816) 743-9000 FAX: (816) 743-9700
ENGINEERING CERTIFICATE NO: MO E-2000151302-D KS: E-863
SURVEYING CERTIFICATE NO: MO LS-2000151303-D KS: LS-138

WHISPERING WOODS
LEE'S SUMMIT, JACKSON COUNTY, MO
STREET & STORM SEWER PLANS
INTERSECTION DETAILS

DESIGNED	BLG
DRAWN	JRT
SCALE	NOTED
DATE	09-01-2018
JOB NO.	04078
SHEET	16 OF 29

THE SEAL(S) AND SIGNATURE(S) APPLY ONLY TO THE DOCUMENT TO WHICH THEY ARE AFFIXED, AND EXPRESSLY DISCLAIM ANY RESPONSIBILITY FOR ALL OTHER PLANS, SPECIFICATIONS, ESTIMATES, REPORTS, OR OTHER DOCUMENTS OR INSTRUMENTS RELATING TO OR INTENDED TO BE USED FOR ANY PART OR PARTS OF THE ENGINEERING OR SURVEYING PROJECT.