

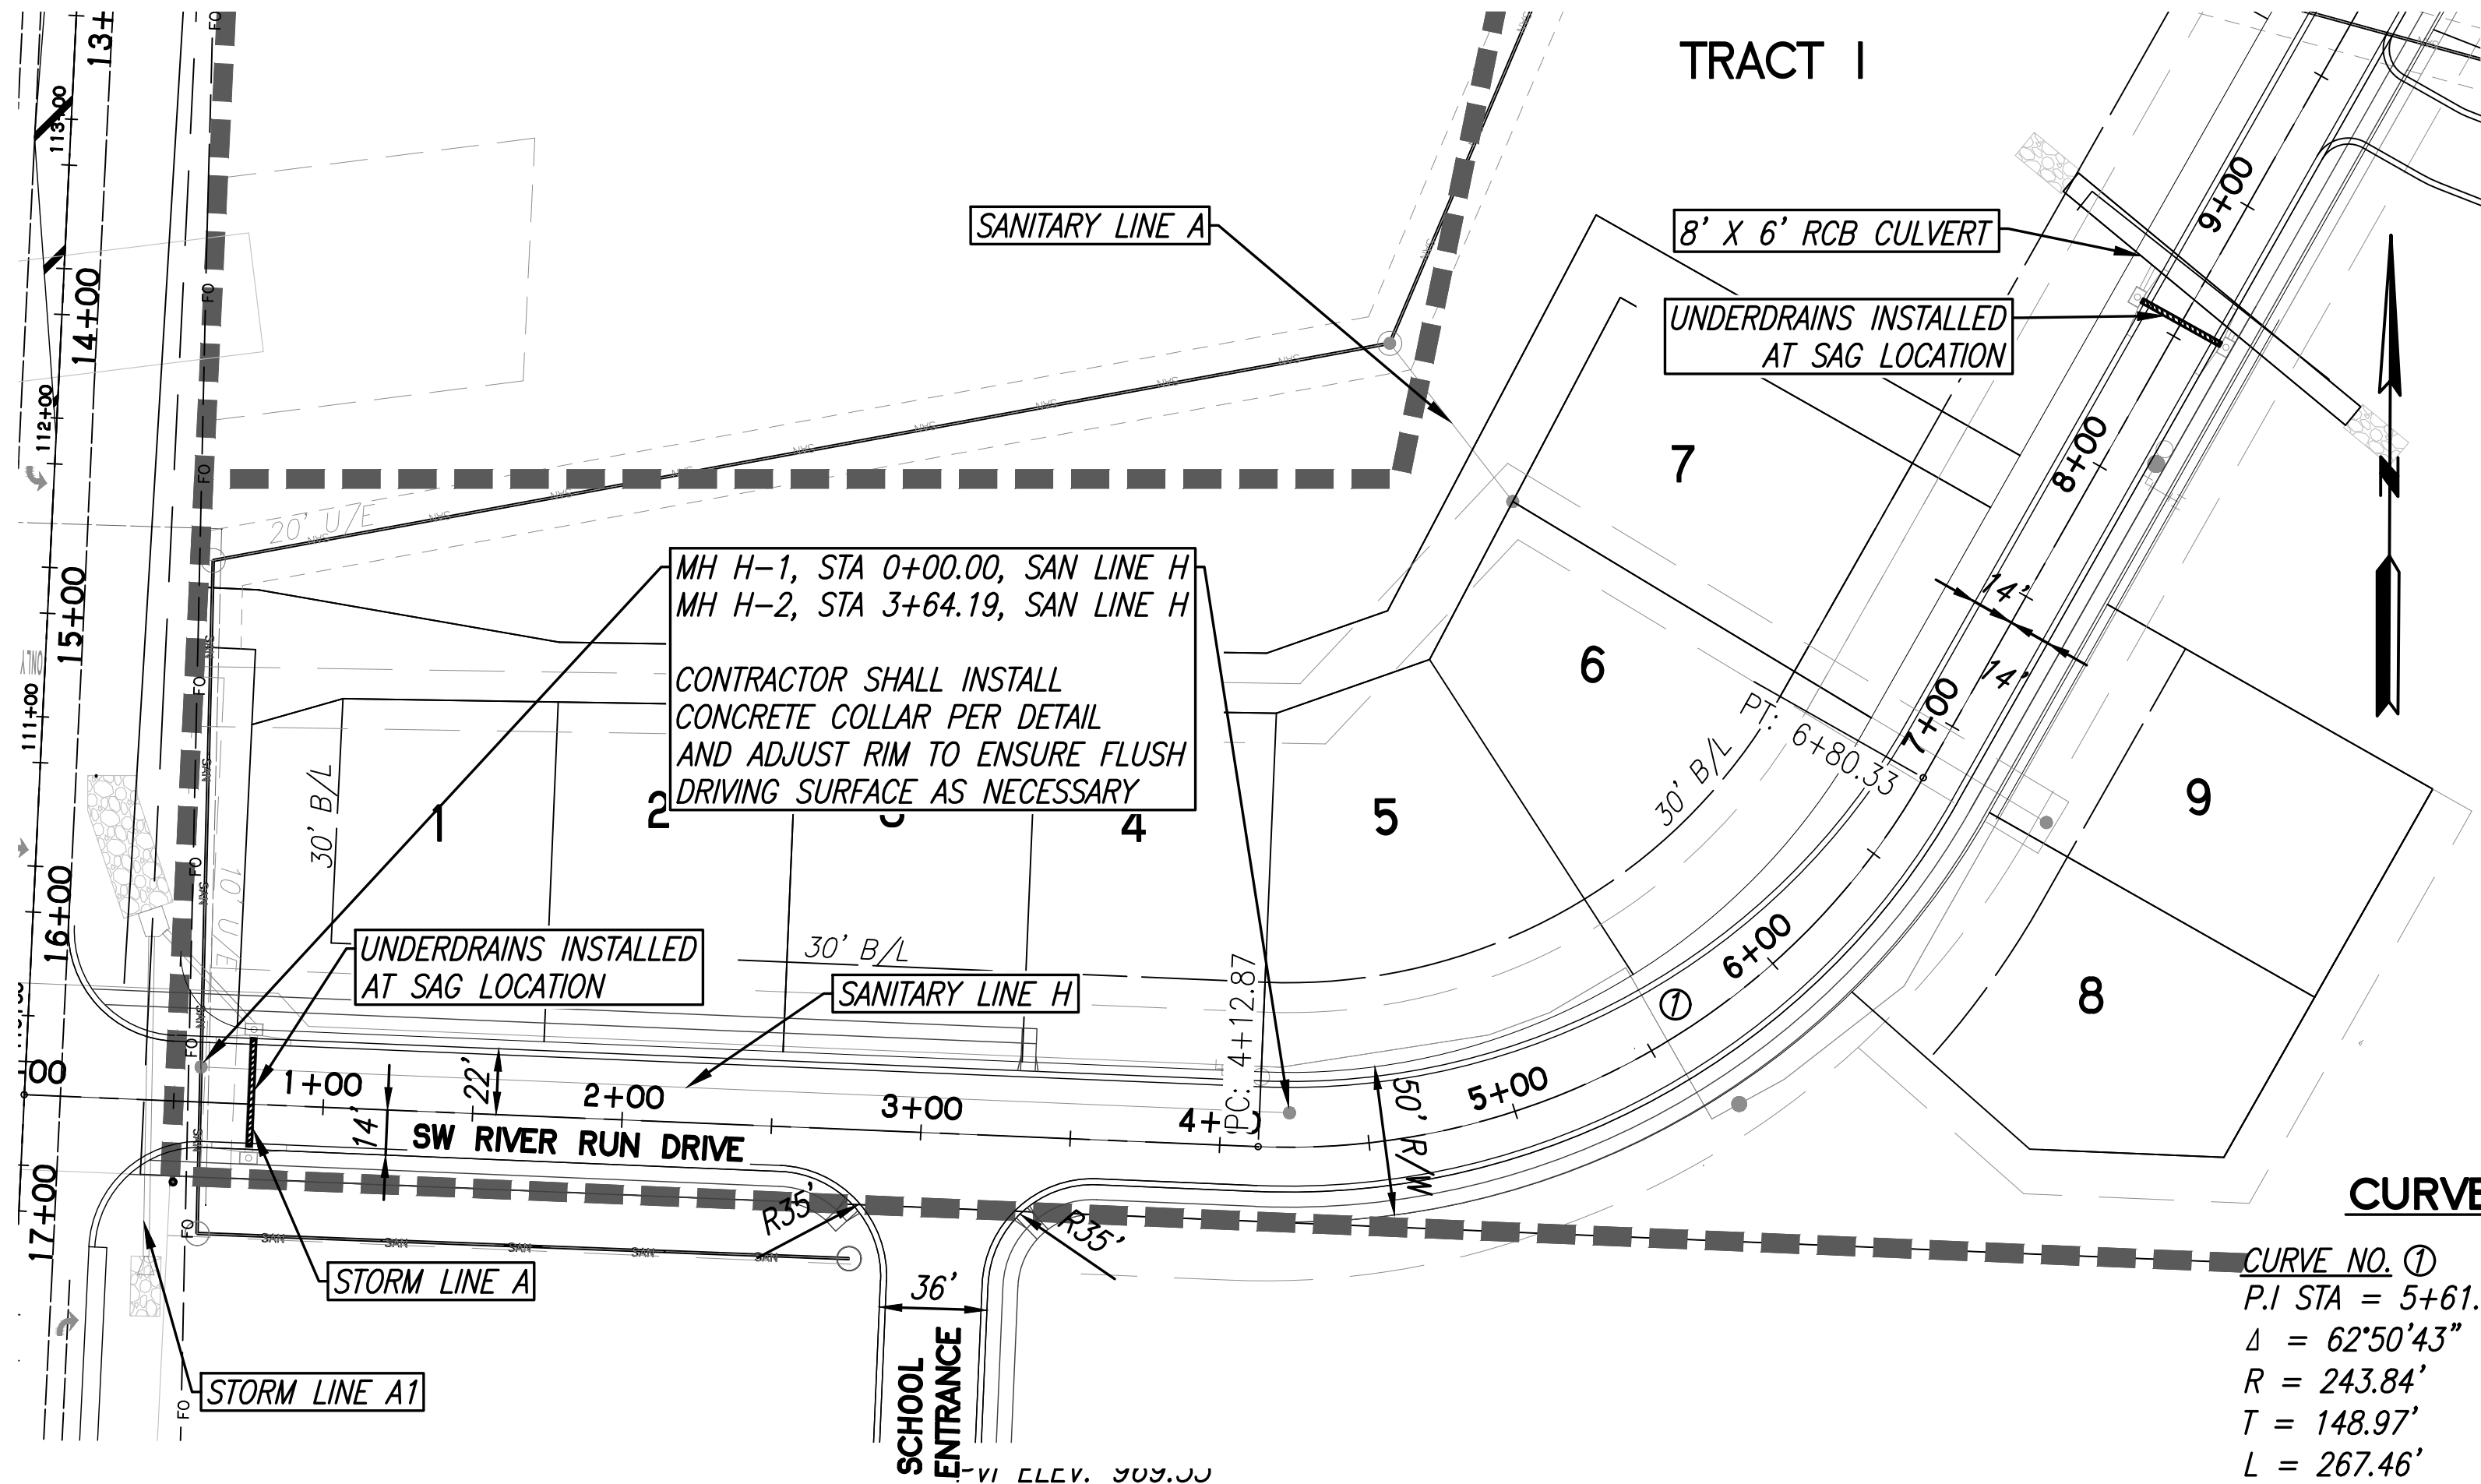


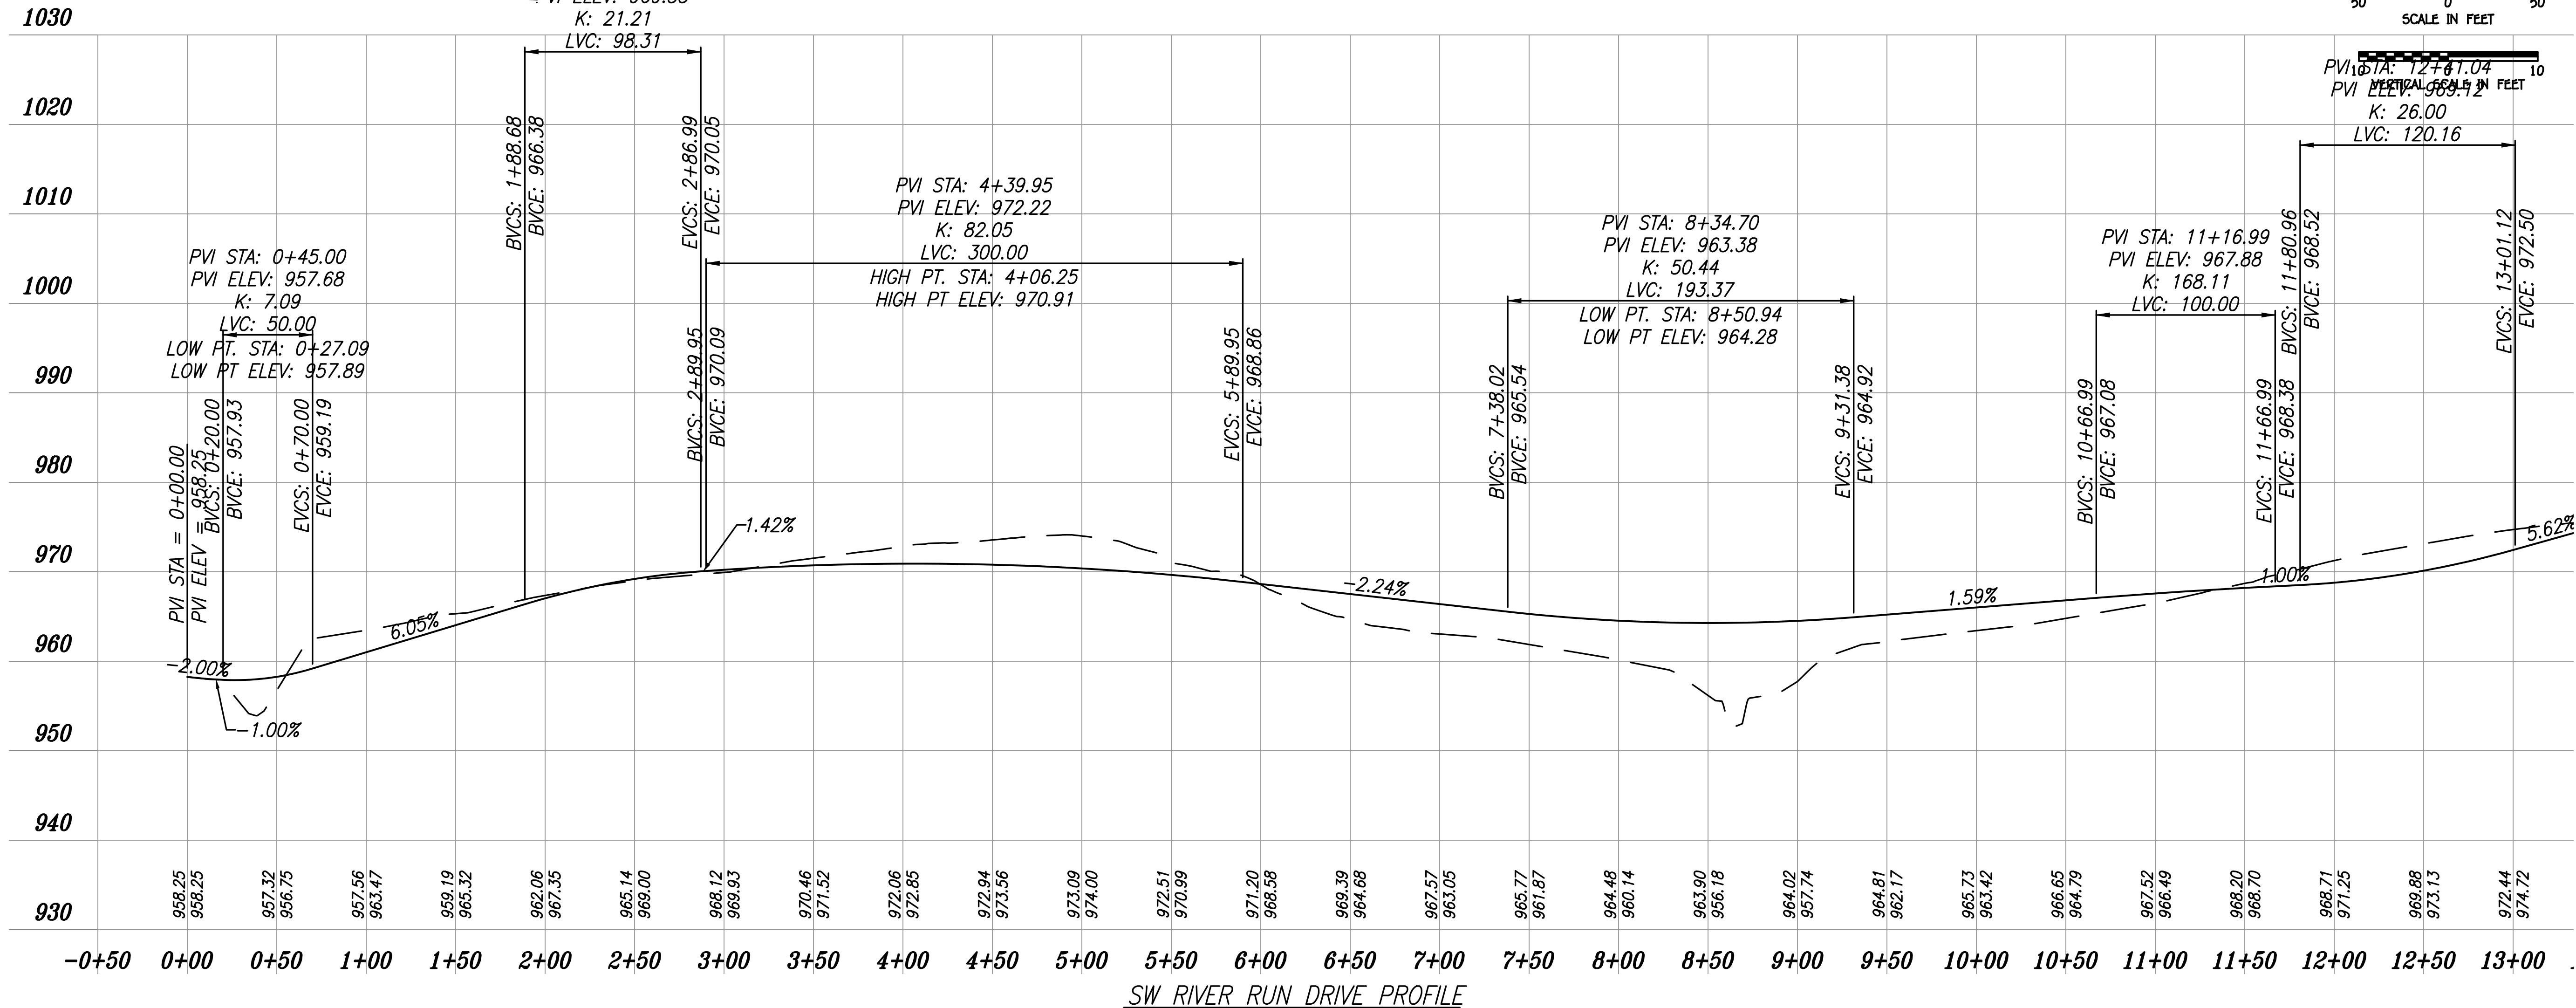


CURVE DATA

CURVE NO. ①
P.I. STA = 5+61.84
 $\Delta = 62^{\circ}50'43''$
 $R = 243.84'$
 $T = 148.97'$
 $L = 267.46'$

CURVE NO. ②
P.I. STA = 11+66.41
 $\Delta = 07^{\circ}23'23''$
 $R = 860.00'$
 $T = 55.54'$
 $L = 110.92'$

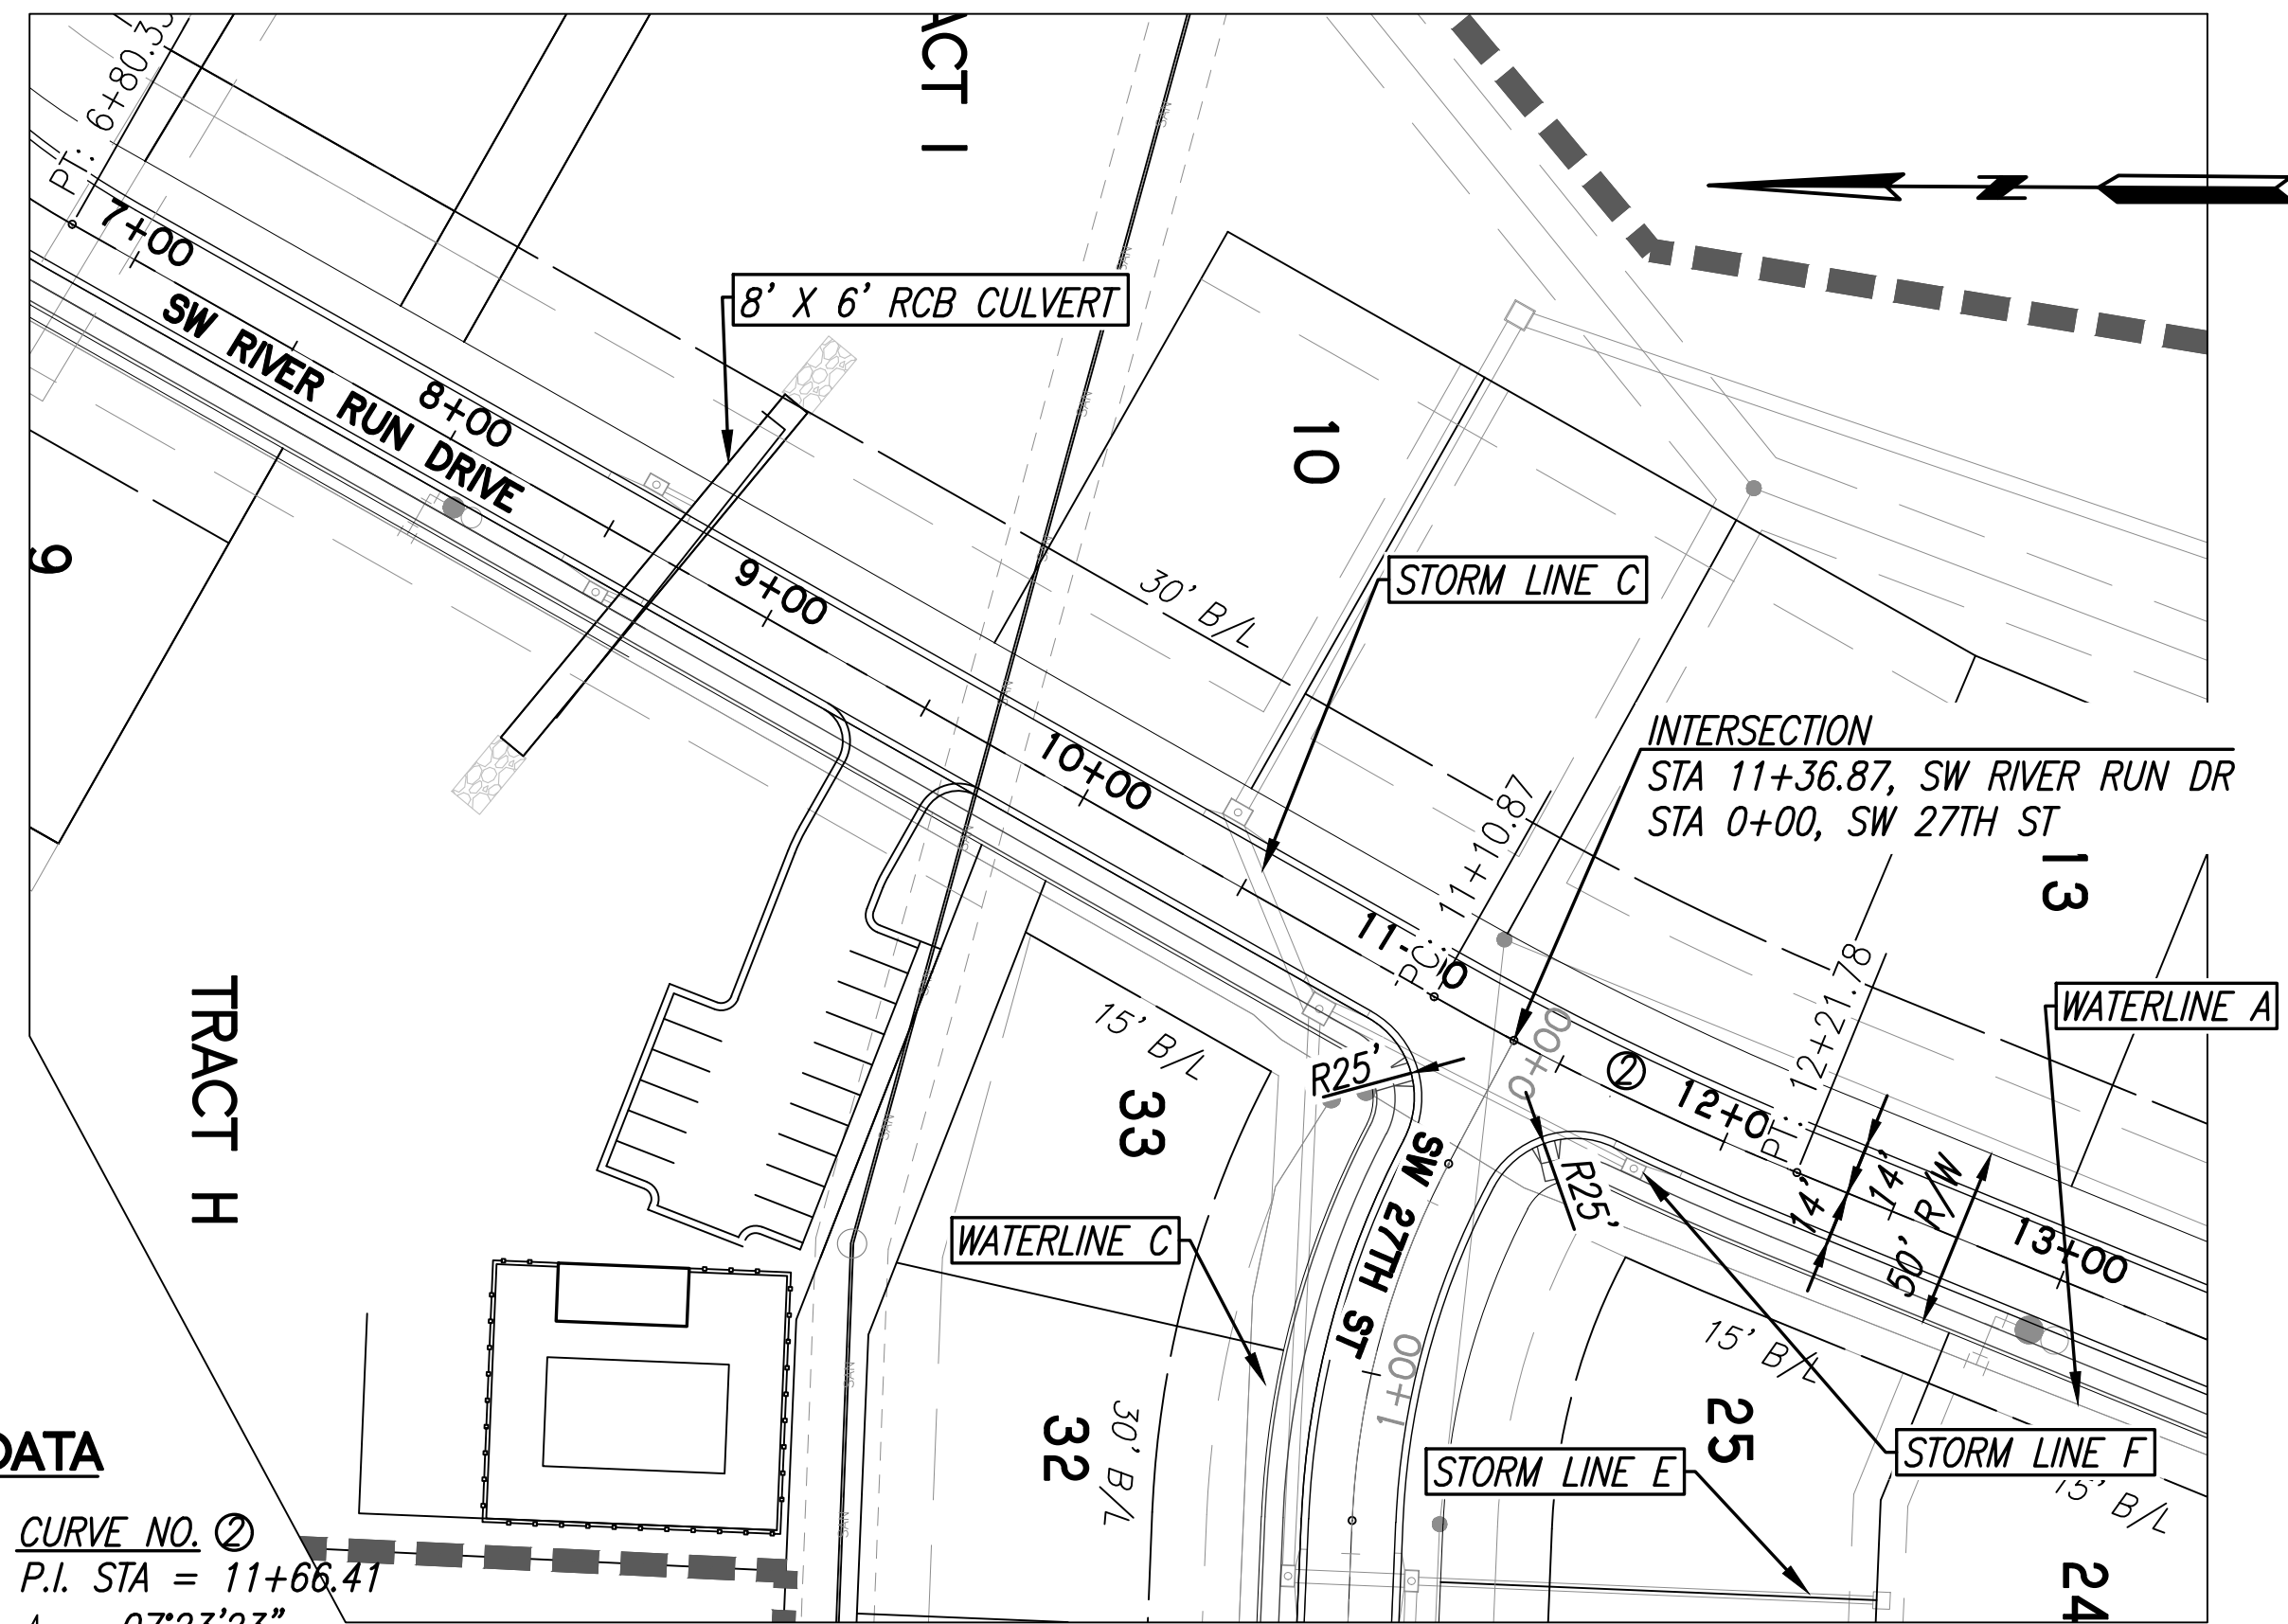

REVISION

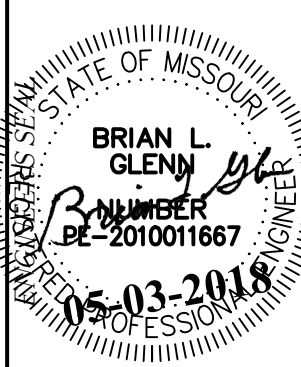

PHOENIX ENGINEERING & SURVEYING, LLC
3834 S. NORTHERN BLVD.
INDEPENDENCE, MO 64602
(816) 743-9000 FAX: (816) 743-9700
ENGINEERING CERTIFICATE NO.: MO E-2000151302-D
SURVEYING CERTIFICATE NO.: MO LS-2000151303-D

WHISPERING WOODS
LEE'S SUMMIT, JACKSON COUNTY, MO
STREET & STORM SEWER PLANS
STREET PLAN & PROFILE

DESIGNED
BLG
DRAWN
JRT
SCALE
NOTED
DATE
09-01-2018
JOB NO.
04078
SHEET