
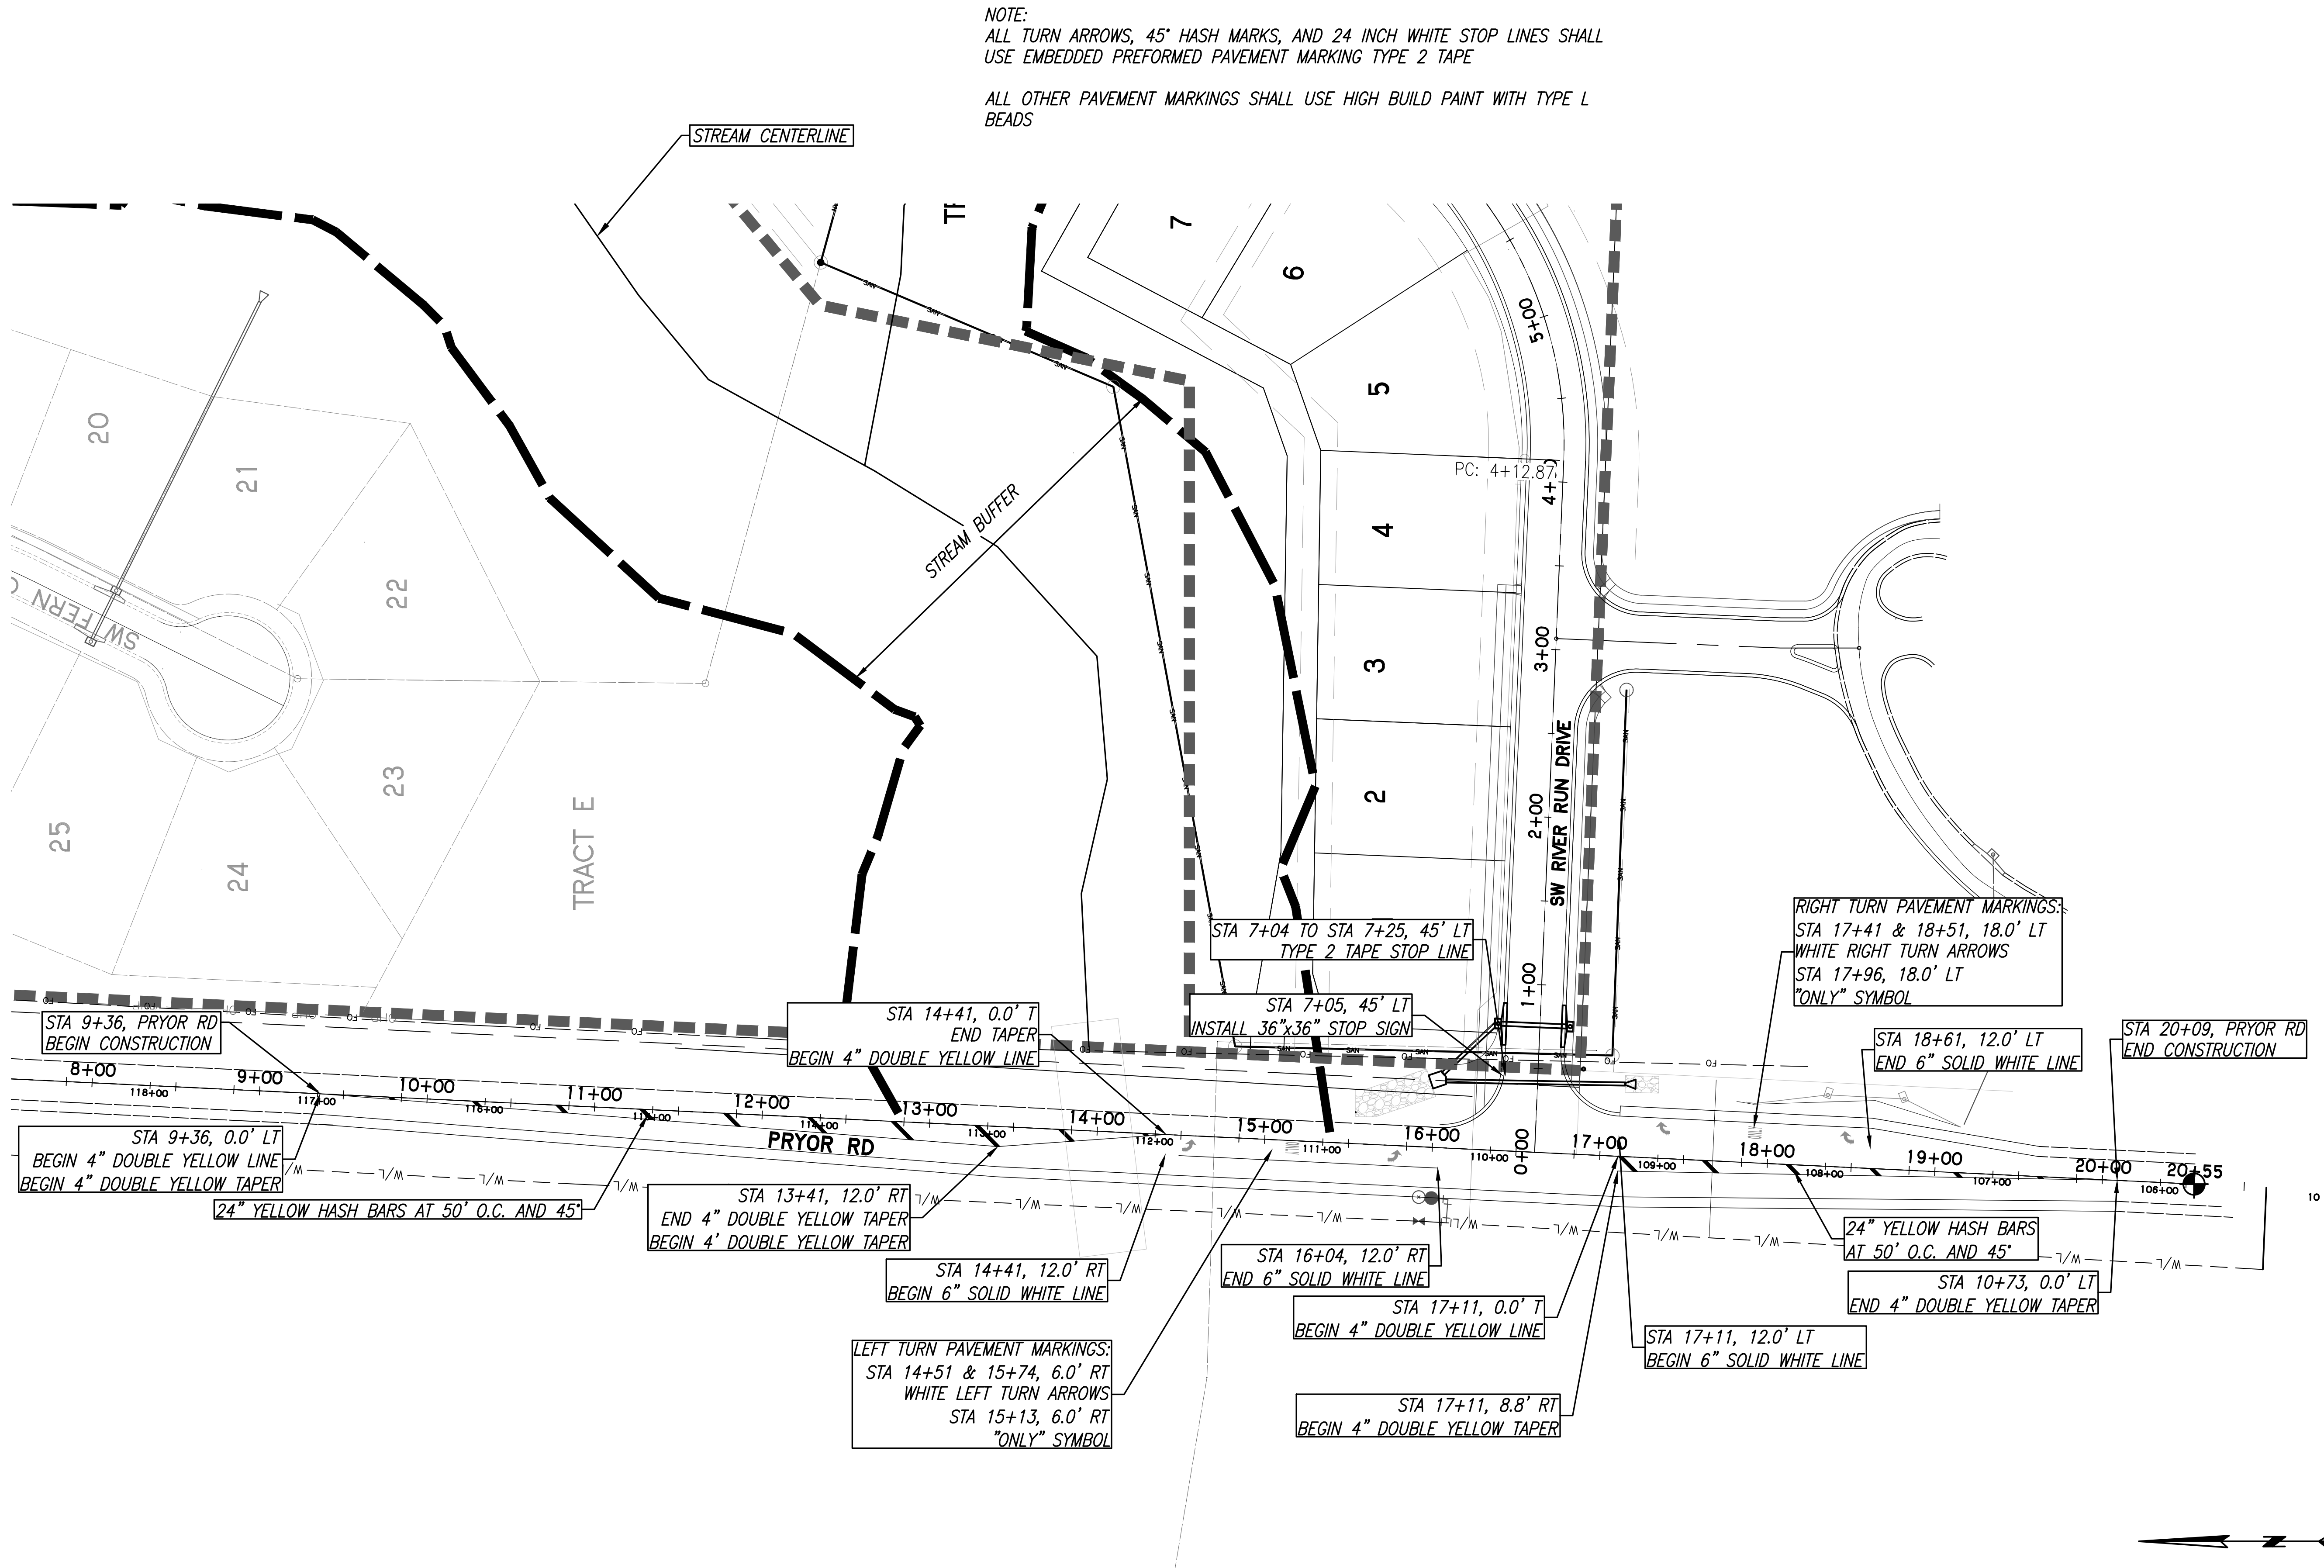


WHISPERING WOODS  
LEE'S SUMMIT, JACKSON COUNTY, MO  
STREET & STORM SEWER PLANS  
STRIPING PLAN

|            |
|------------|
| DESIGNED   |
| BLG        |
| DRAWN      |
| JRT        |
| SCALE      |
| NOTED      |
| DATE       |
| 09-01-2018 |
| JOB NO.    |
| 04078      |
| SHEET      |

PHOENIX ENGINEERING  
& SURVEYING, LLC

3833 S. NORTHERN BLVD.  
INDEPENDENCE, MO 64062  
(816) 743-9000 FAX: (816) 743-9700  
ENGINEERING CERTIFICATE NO.: MO E-2000151302-D  
SURVEYING CERTIFICATE NO.: MO LS-2000151303-D

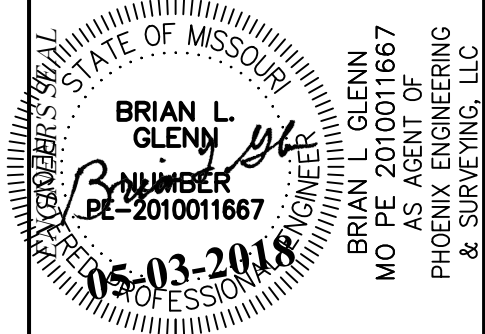

REVISION

THE SEAL(S) AND SIGNATURE(S) APPLY ONLY TO THE DOCUMENT TO WHICH THEY ARE AFFIXED.  
AND EXPRESSLY DISCLAIM ANY RESPONSIBILITY FOR ALL OTHER PLANS, SPECIFICATIONS,  
ESTIMATES, REPORTS, OR OTHER DOCUMENTS OR INSTRUMENTS RELATING TO OR INTENDED TO  
BE USED FOR ANY PART OR PARTS OF THE ENGINEERING OR SURVEYING PROJECT.