



DWG: F:\2017\3501-4000\017-3697\40-Design\Exhibits\017-3697_EX-004_Site_Distance.dwg
DATE: Apr 19, 2018 8:35am XREFS: 01_C_PBASE 00_C_XBASE USER: nheiser

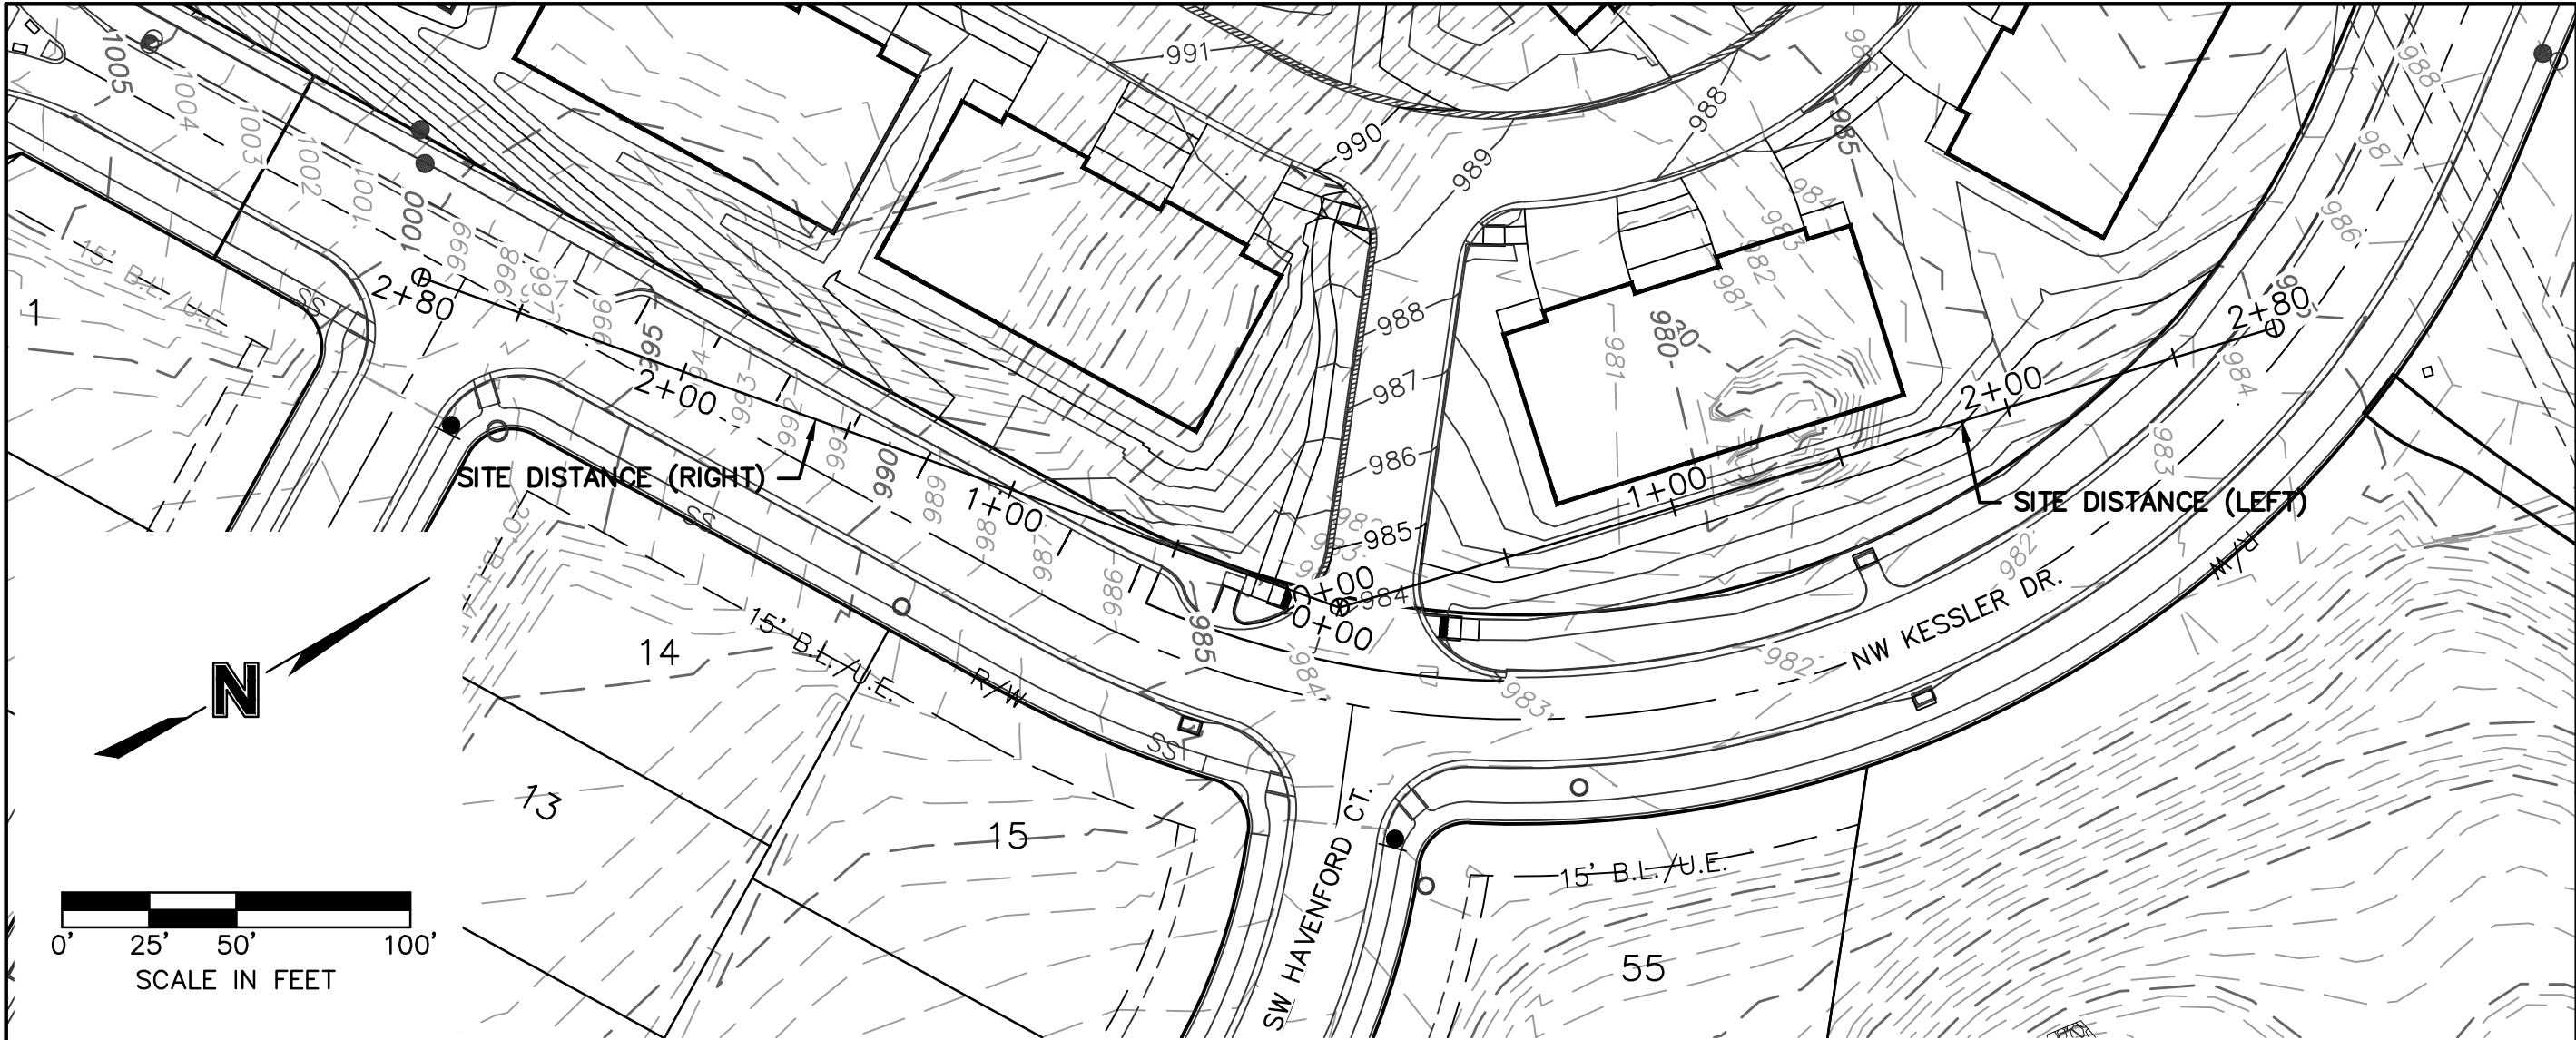

SIGHT DISTANCE (RIGHT)

SIGHT DISTANCE (LEFT)

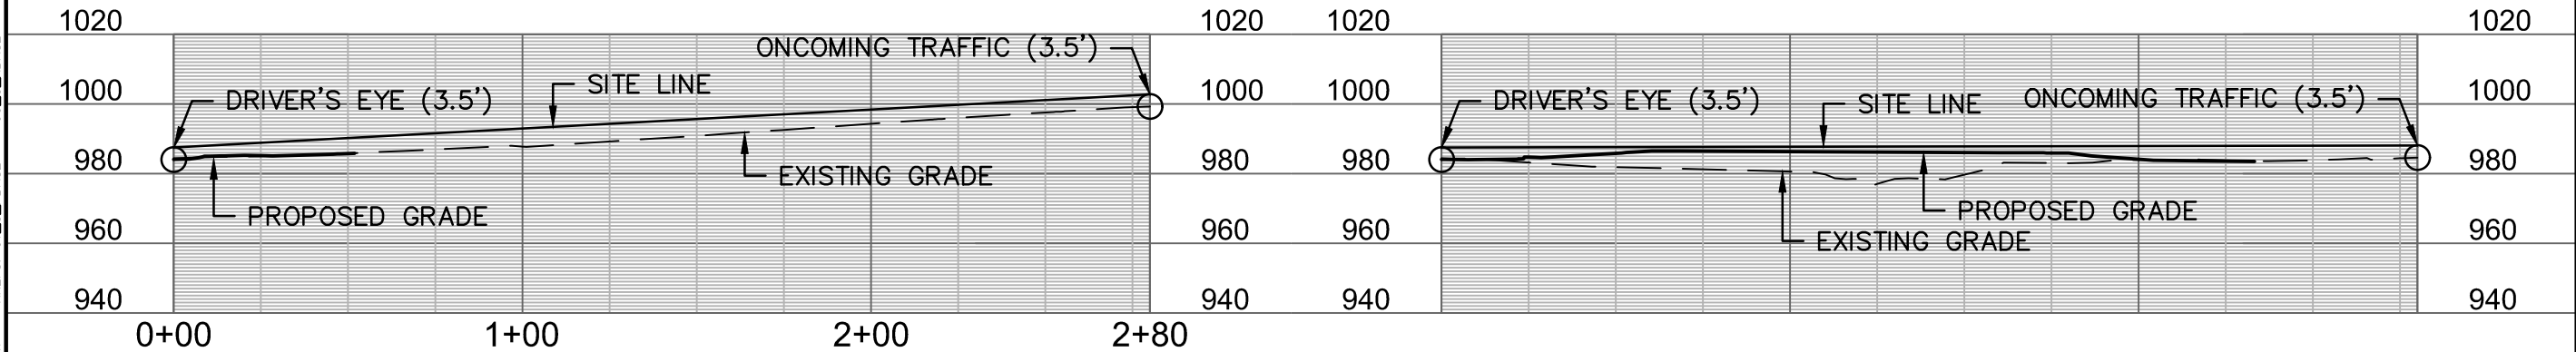

OLSSON ASSOCIATES, CIVIL ENGINEERING
MISSOURI CERTIFICATE OF AUTHORITY #
1251 NW Birchcliff Parkway, Suite 50 TEL 816.361.1177
Kansas City, MO 64116 FAX 816.361.1888 www.olssonassociates.com

REV. NO.		DATE	REVISIONS DESCRIPTION
0	02/12/18	INITIAL ISSUE	
1	04/19/18	UPDATED SURFACE	

ENTRANCE SITE DISTANCE

KESSLER RIDGE APARTMENTS

LEE'S SUMMIT, MISSOURI

2018

SHEET

EX-004

drawn by: NDH

checked by: NDH

approved by: NDH

project no.: 017-3697

drawing no.: EX-004