


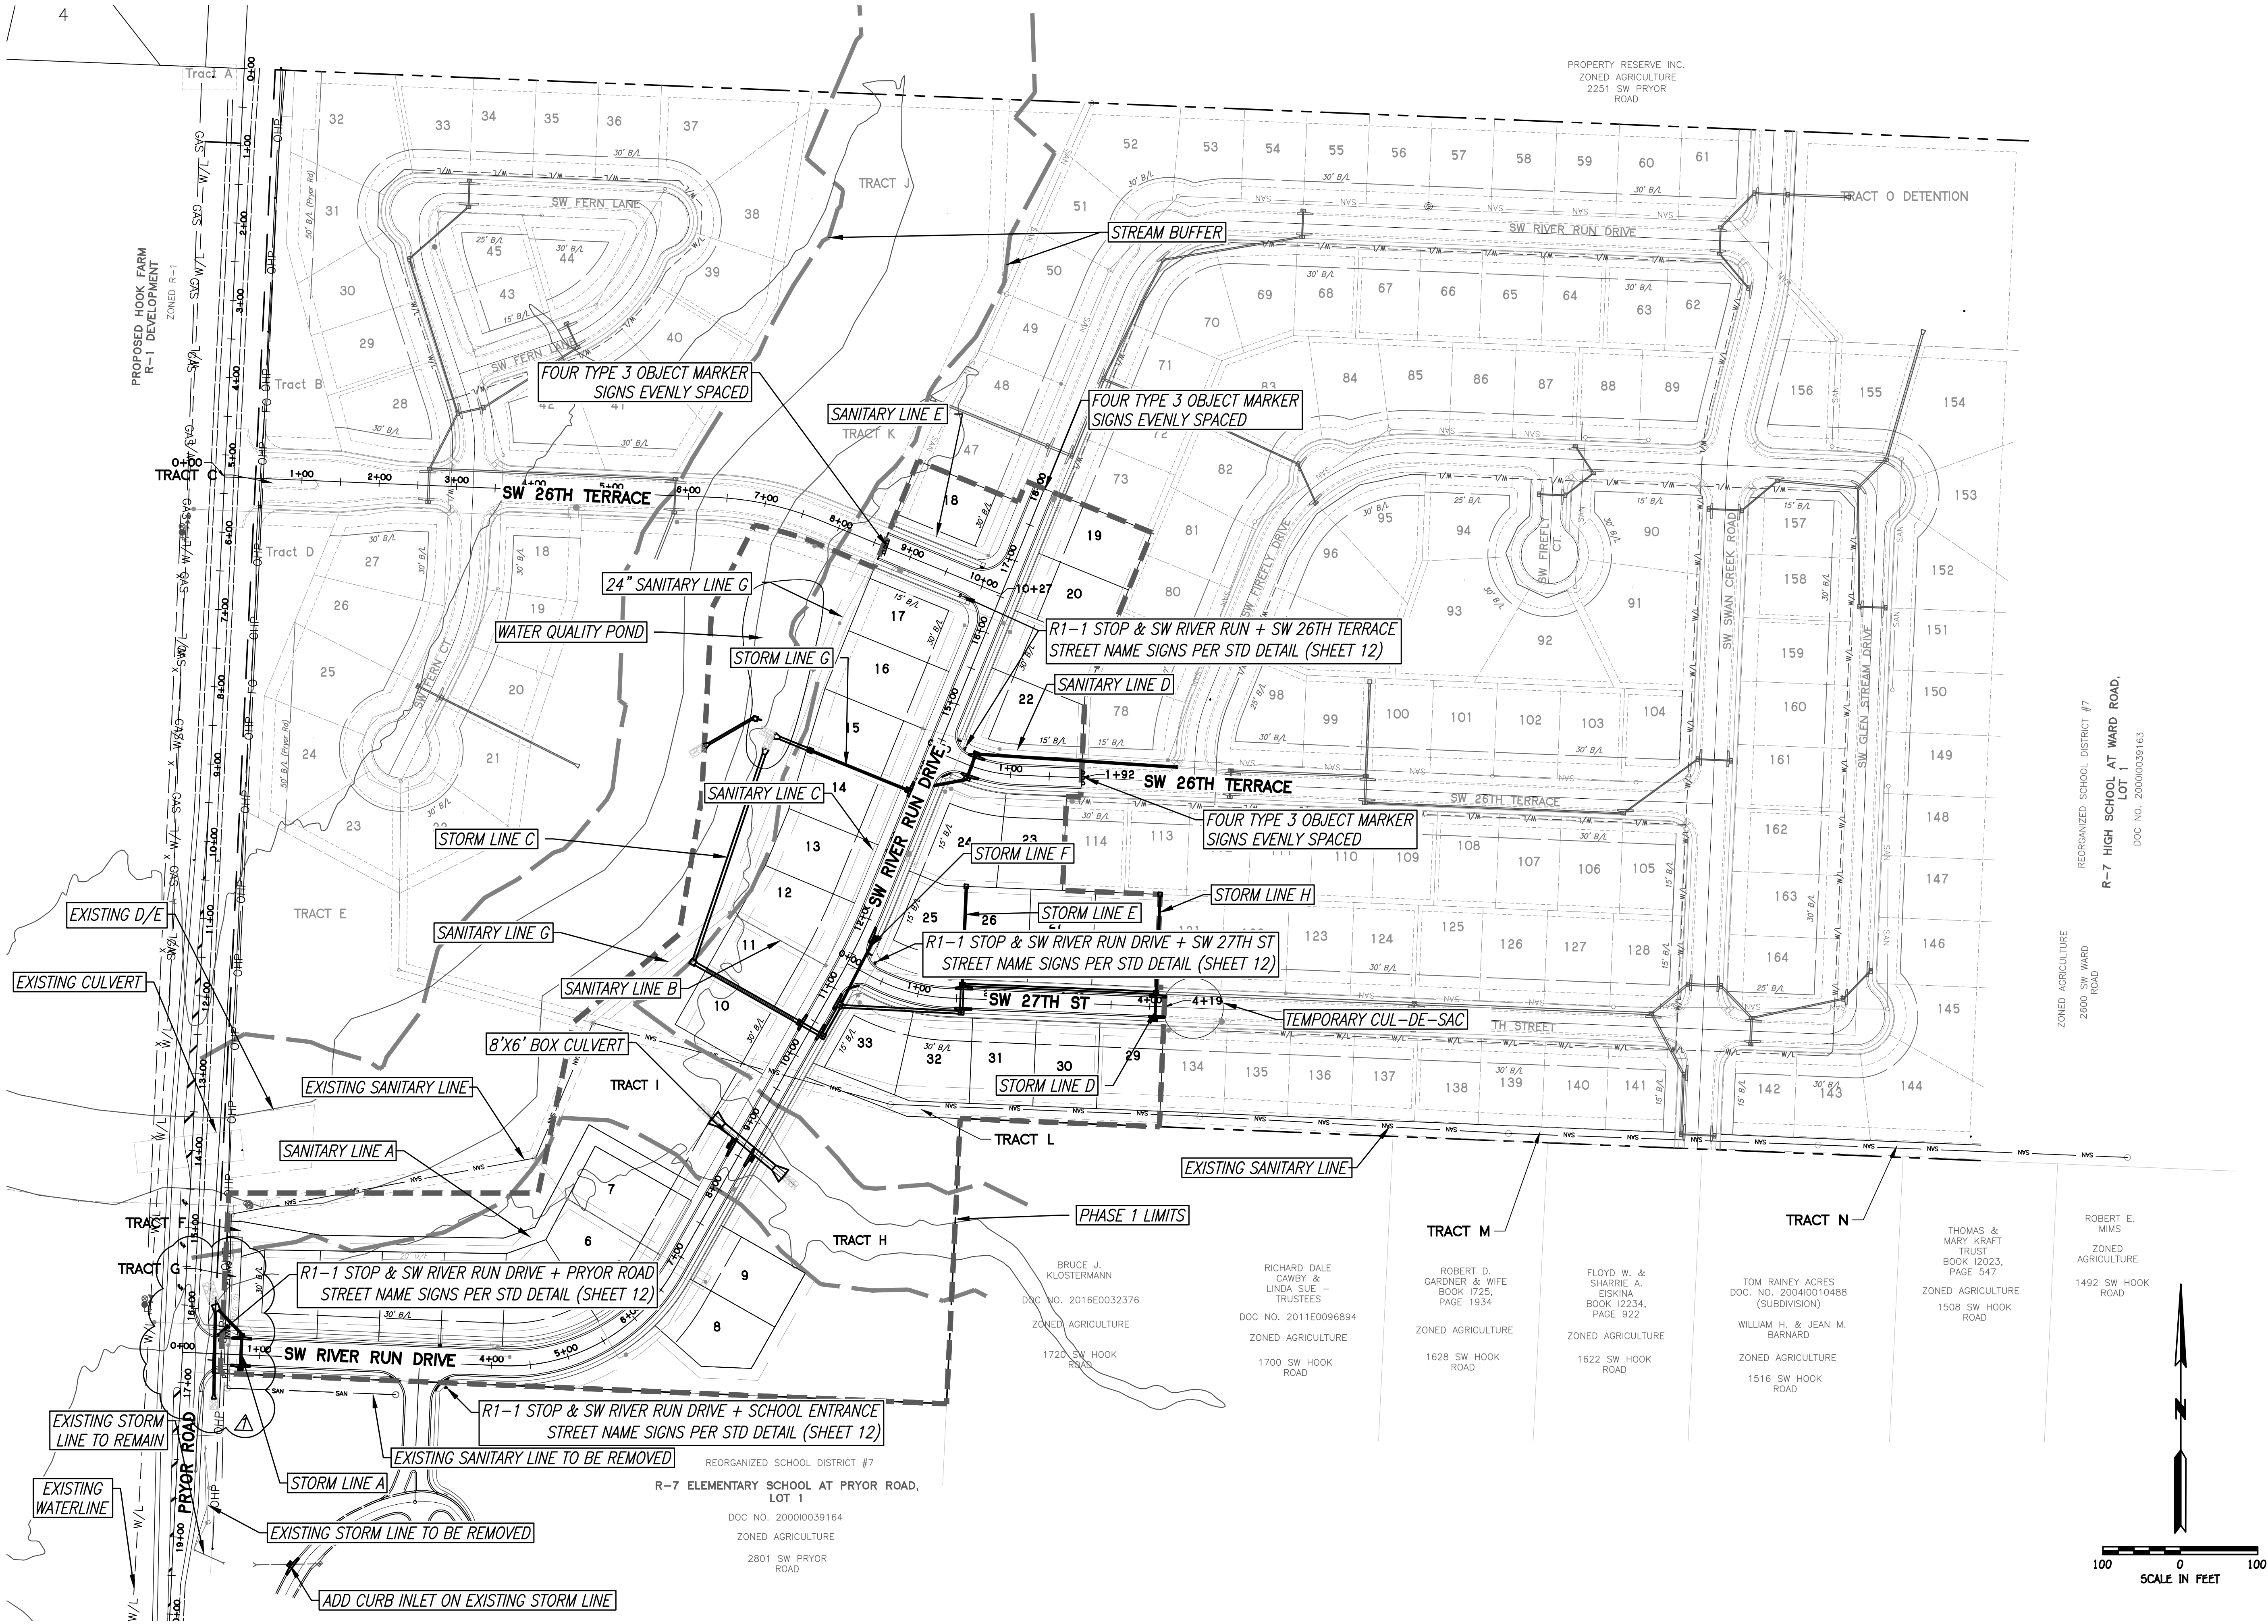

REVISION
Δ REVISED ON 4-19-18: ADDED STORM LINE A1



PHOENIX ENGINEERING & SURVEYING, LLC
3833 S. NORTHERN BLVD.
INDEPENDENCE, MO 64662
(816) 743-9000 FAX: (816) 743-9700
ENGINEERING CERTIFICATE NO.: MO E-2000151302-D KS: E-853
SURVEYING CERTIFICATE NO.: MO LS-2000151303-D KS: LS-138

WHISPERING WOODS
LEE'S SUMMIT, JACKSON COUNTY, MO
STREET & STORM SEWER PLANS
SITE LAYOUT

DESIGNED	BLG
DRAWN	BLG
SCALE	Noted
DATE	09-01-2017
JOB NO.	04078
SHEET	4 OF 34