



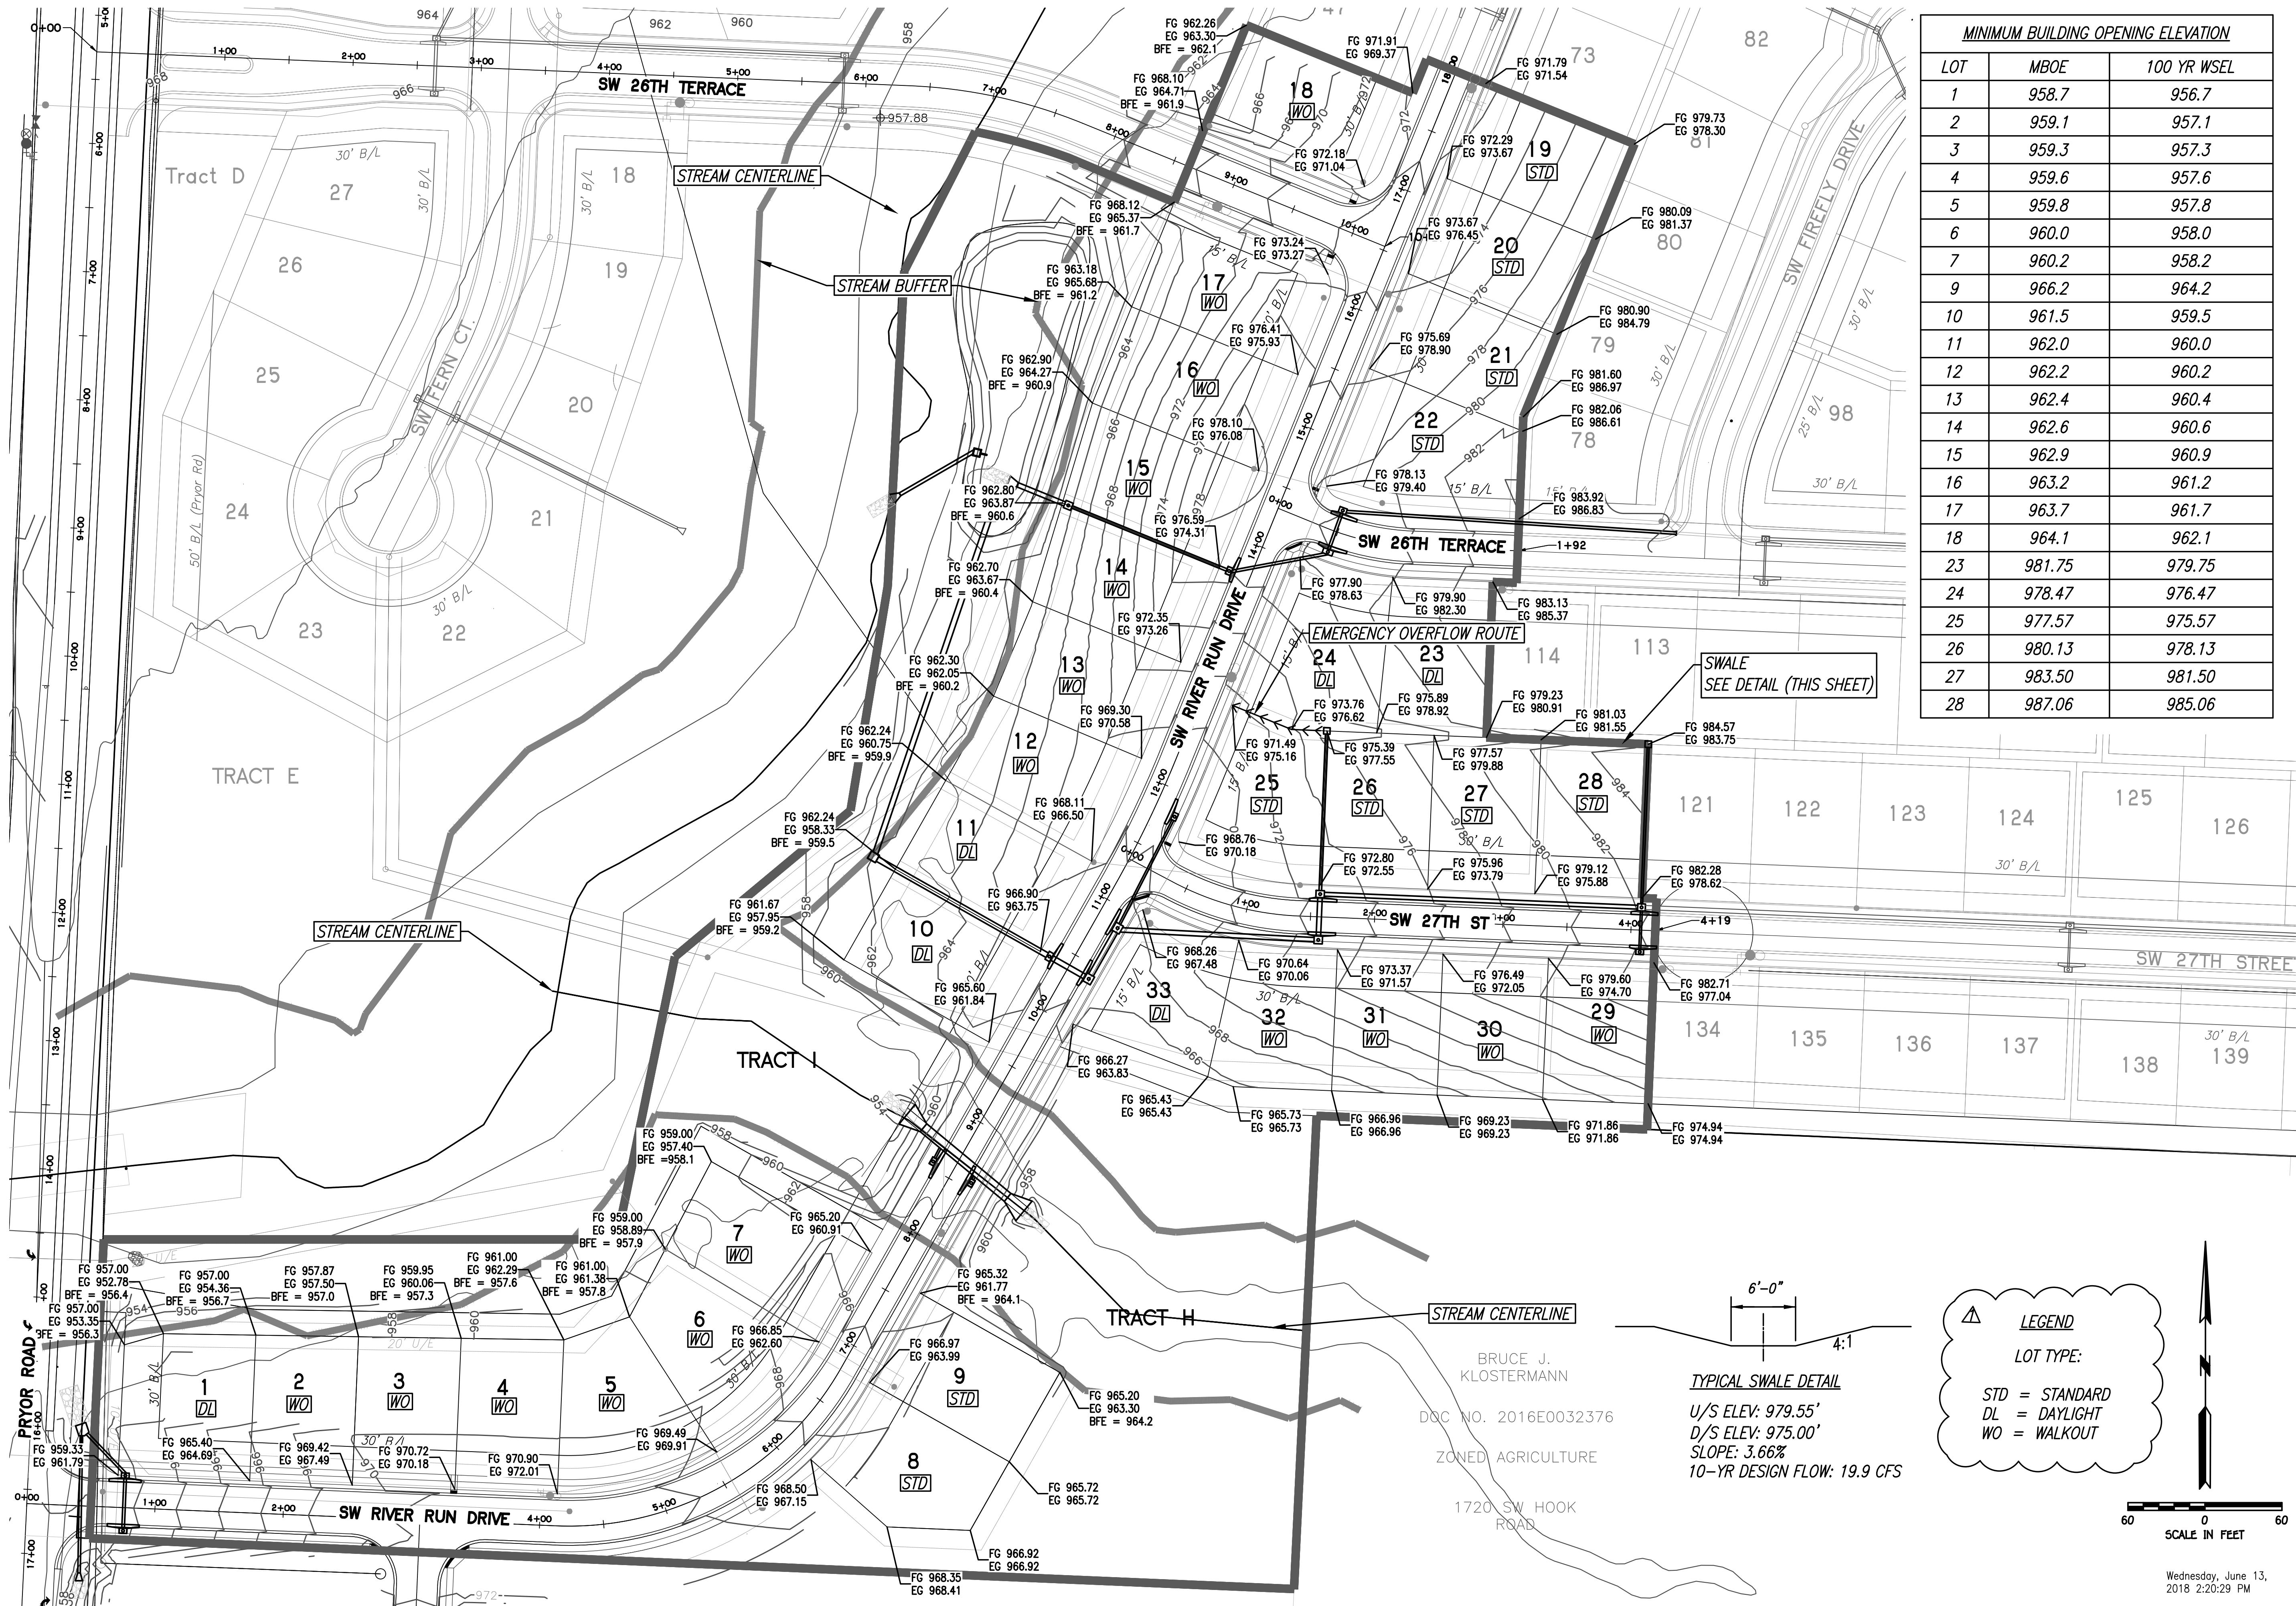

MINIMUM BUILDING OPENING ELEVATION		
LOT	MBOE	100 YR WSEL
1	958.7	956.7
2	959.1	957.1
3	959.3	957.3
4	959.6	957.6
5	959.8	957.8
6	960.0	958.0
7	960.2	958.2
9	966.2	964.2
10	961.5	959.5
11	962.0	960.0
12	962.2	960.2
13	962.4	960.4
14	962.6	960.6
15	962.9	960.9
16	963.2	961.2
17	963.7	961.7
18	964.1	962.1
23	981.75	979.75
24	978.47	976.47
25	977.57	975.57
26	980.13	978.13
27	983.50	981.50
28	987.06	985.06

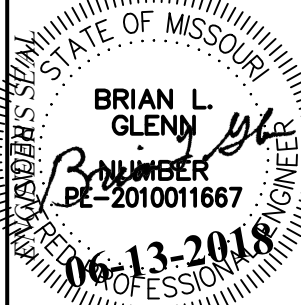

PHOENIX ENGINEERING
& SURVEYING, LLC

3833 S. NORTHERN BLVD.
INDEPENDENCE, MO 64062
(816) 743-9000 FAX: (816) 743-9700
ENGINEERING CERTIFICATE NO. MO E-2000151302-D KS: E-853
SURVEYING CERTIFICATE NO. MO LS-2000151303-D KS: LS-138

WHISPERING WOODS
LEE'S SUMMIT, JACKSON COUNTY, MO
STREET & STORM SEWER PLANS
MASTER DRAINAGE PLAN

DESIGNED
BLG
DRAWN
BLG
SCALE
Noted
DATE
09-01-2017
JOB NO.
04078
SHEET