



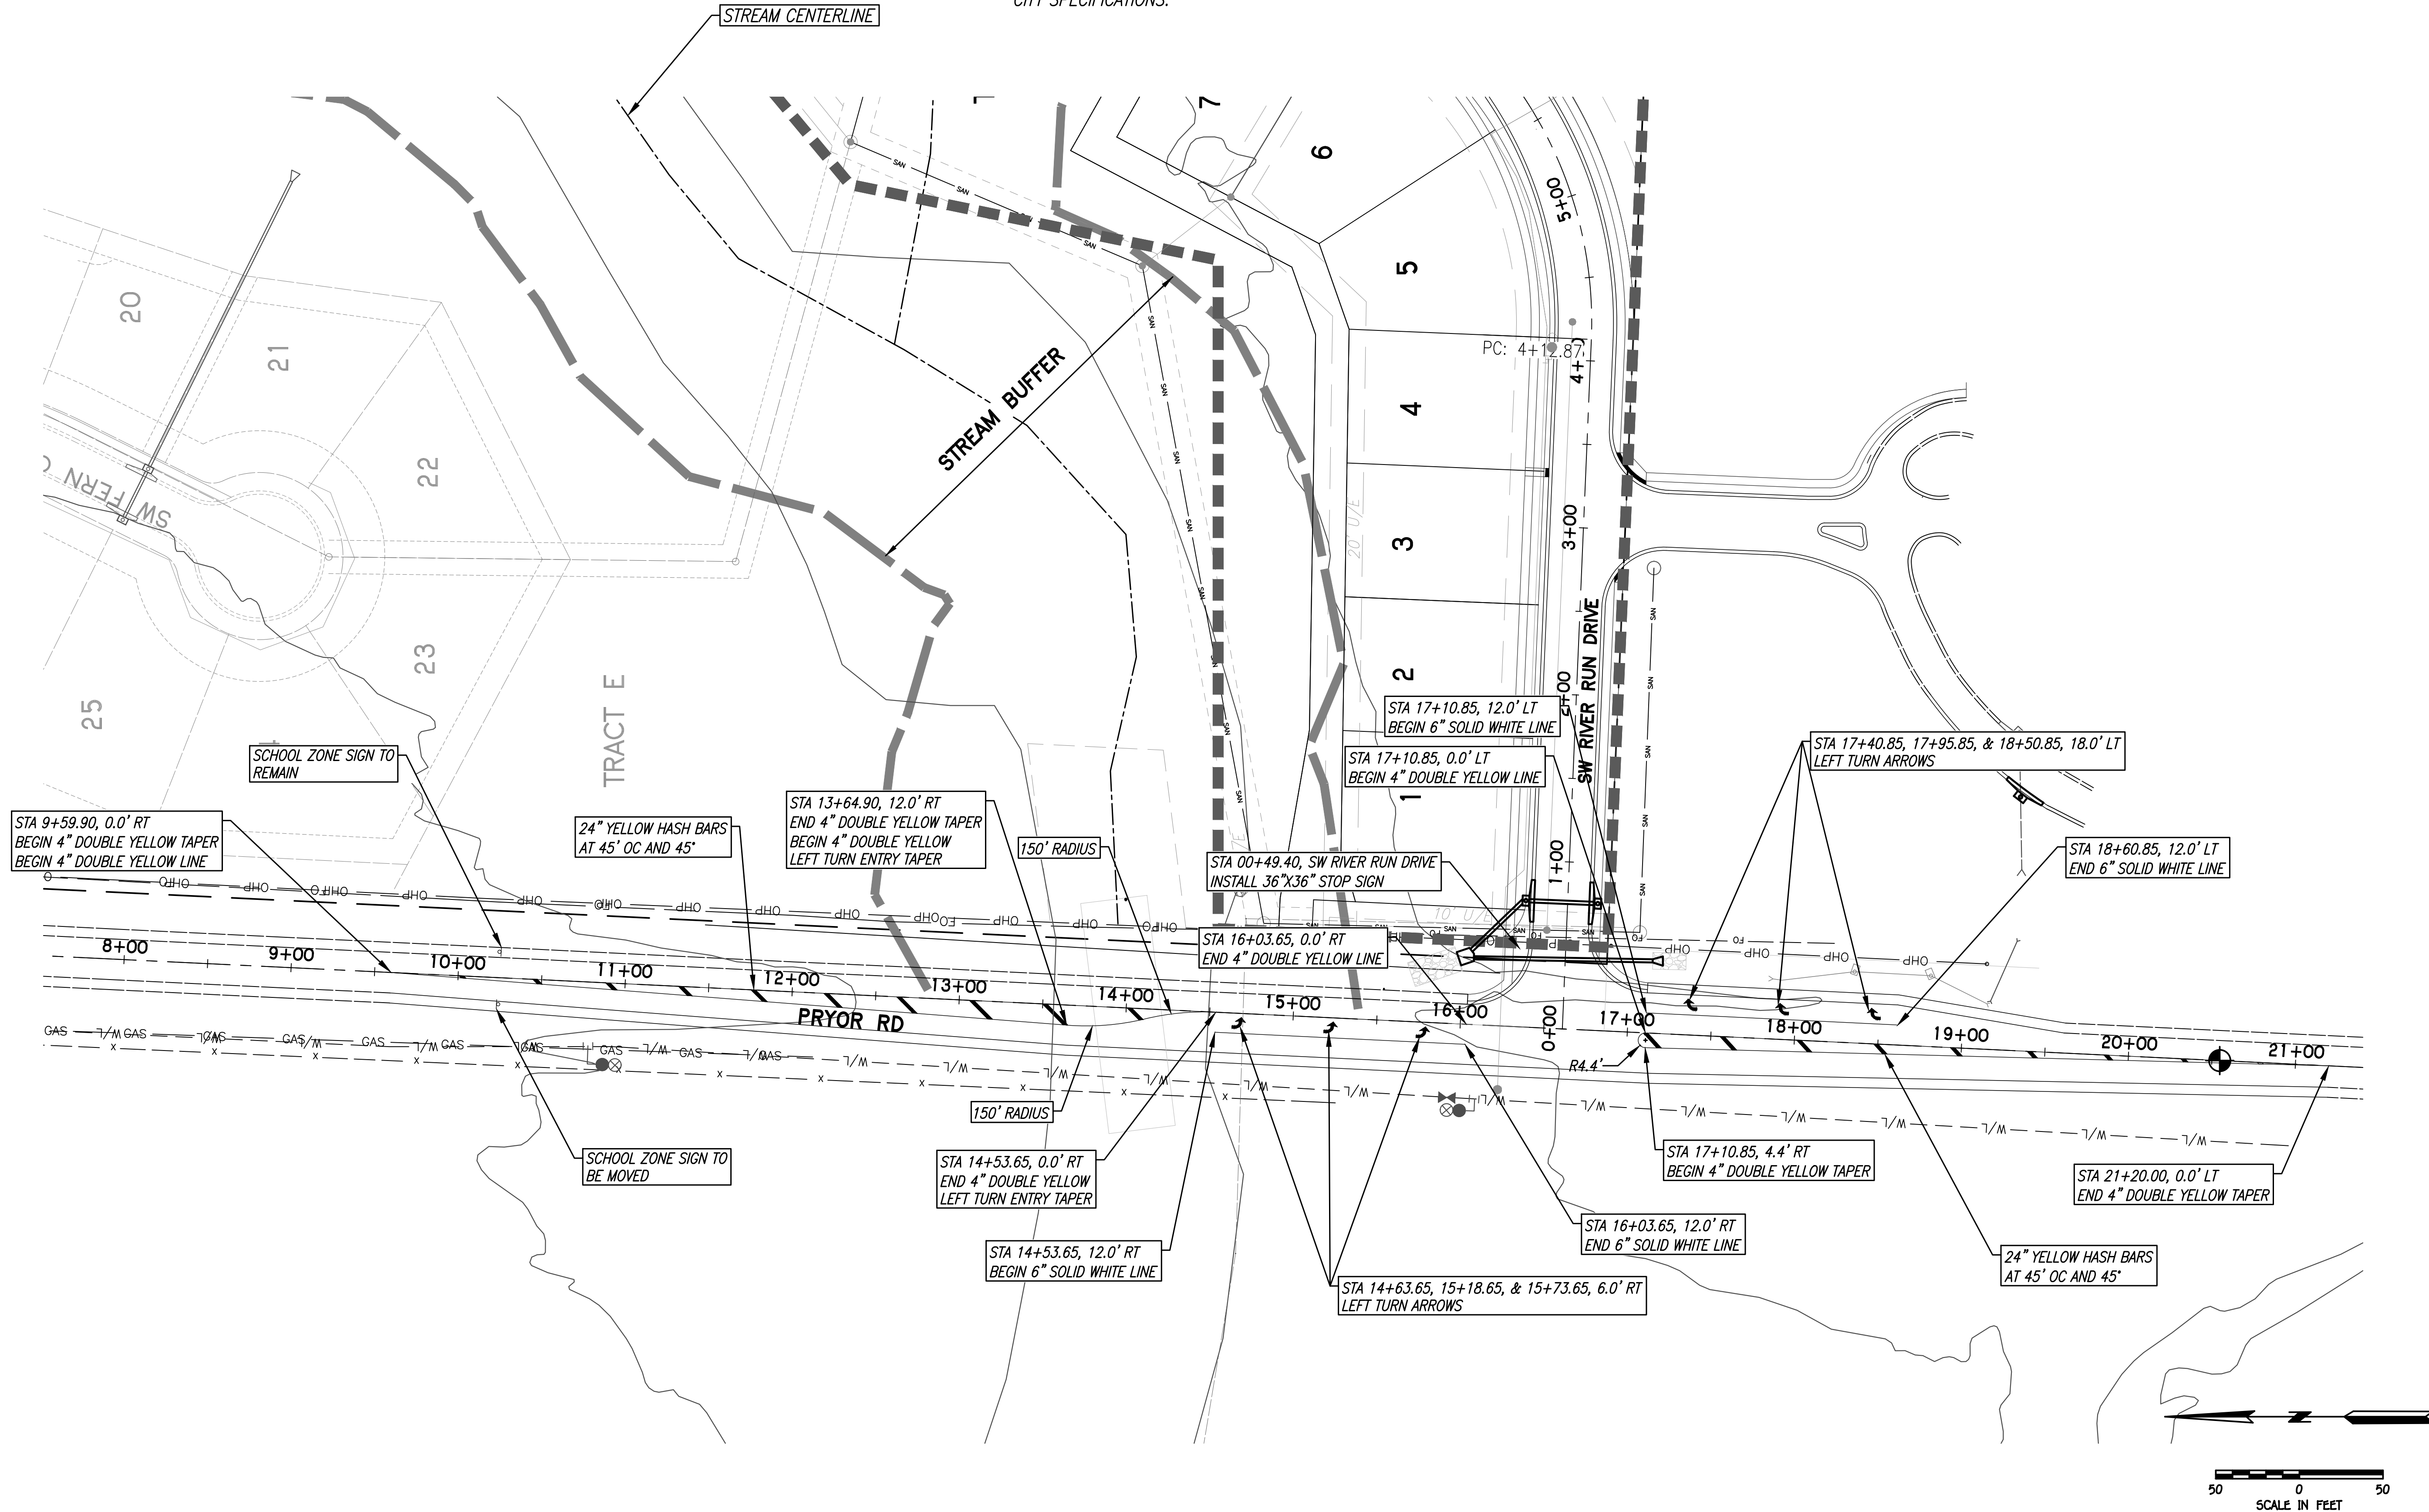

NOTE:
ALL TURN ARROWS, DIAGONAL LINES, CROSSWALK LINES, AND STOP LINES SHALL
BE PRE-FORMED THERMOPLASTIC IN CONFORMANCE WITH CITY SPECIFICATIONS.


ALL LONGITUDINAL MARKINGS SHALL USE HIGH BUILD PAINT IN CONFORMANCE WITH
CITY SPECIFICATIONS.

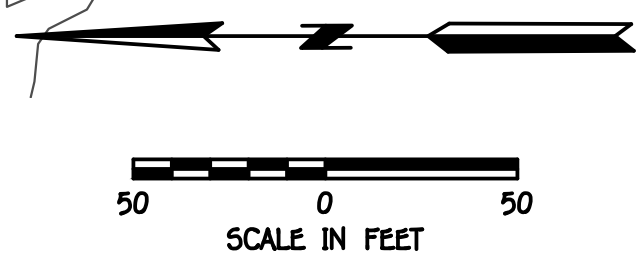

WHISPERING WOODS
LEE'S SUMMIT, JACKSON COUNTY, MO
STREET & STORM SEWER PLANS
STRIPING PLAN

DESIGNED	BLG
DRAWN	BLG
SCALE	Noted
DATE	09-01-2017
JOB NO.	04078
SHEET	11 OF 34

PHOENIX ENGINEERING
& SURVEYING, LLC
3833 S. NORTHERN BLVD.
INDEPENDENCE, MO 64626
(816) 743-9000 FAX: (816) 743-9700
ENGINEERING CERTIFICATE NO.: MO E-2000151302-D KS: E-853
SURVEYING CERTIFICATE NO.: MO LS-2000151303-D KS: LS-138

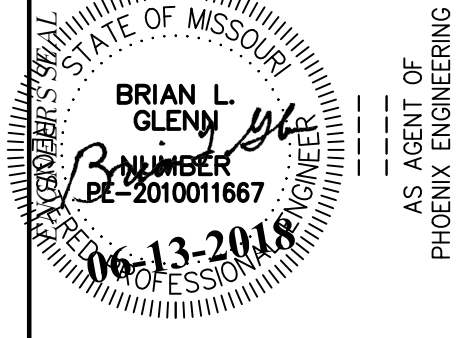

REVISION

THE SEALS AND SIGNATURE(S) APPLY ONLY TO THE DOCUMENT TO WHICH THEY ARE AFFIXED,
AND EXPRESSLY DISCLAIM ANY RESPONSIBILITY FOR ALL OTHER PLANS, SPECIFICATIONS,
ESTIMATES, REPORTS, OR OTHER DOCUMENTS OR INSTRUMENTS RELATING TO OR INTENDED TO
BE USED FOR ANY PART OR PARTS OF THE ENGINEERING OR SURVEYING PROJECT.