
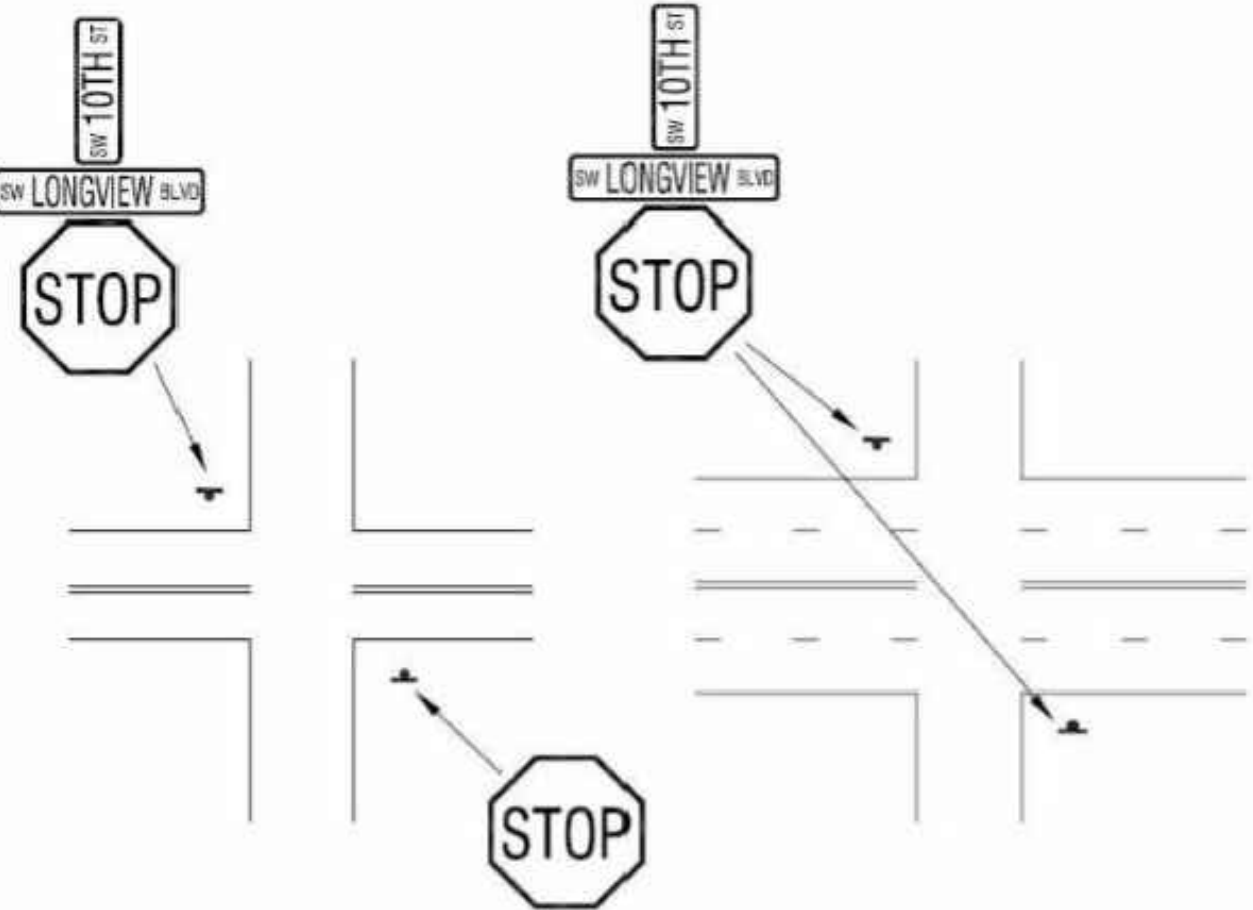
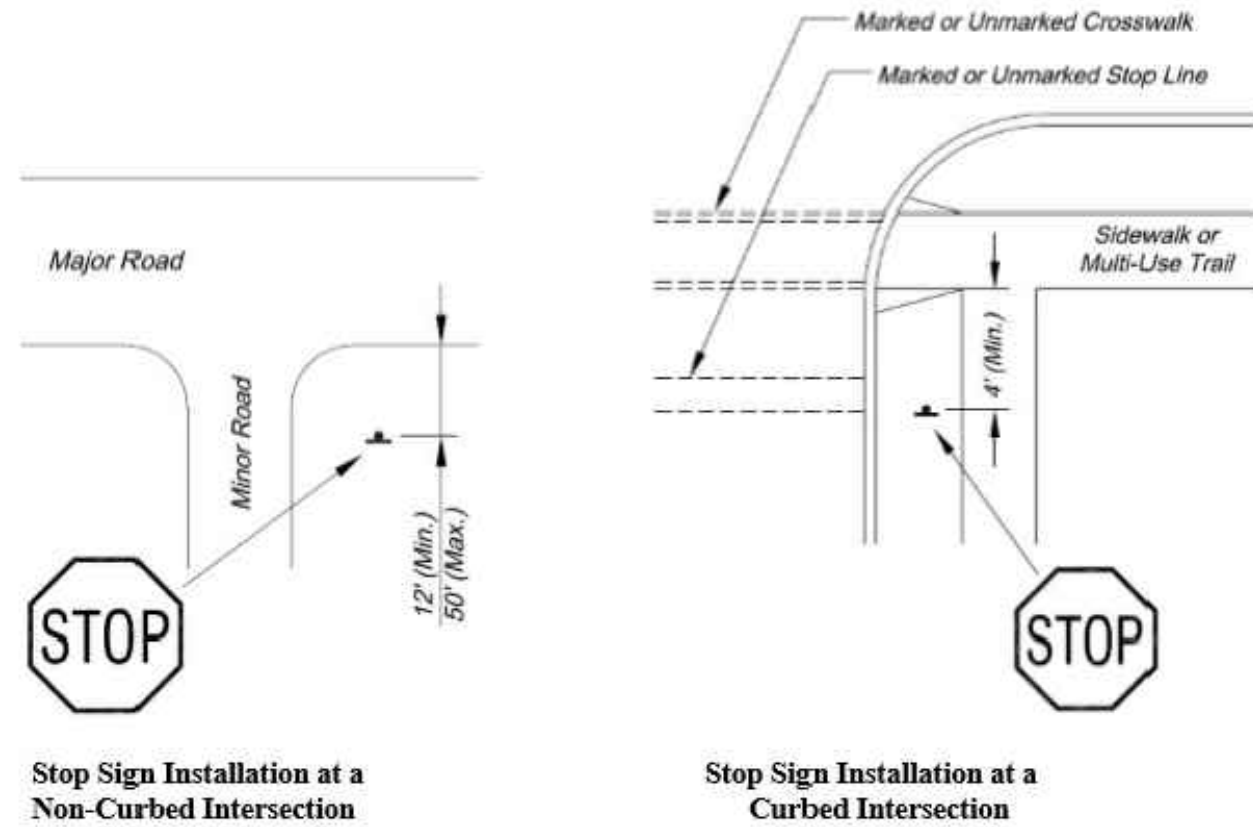
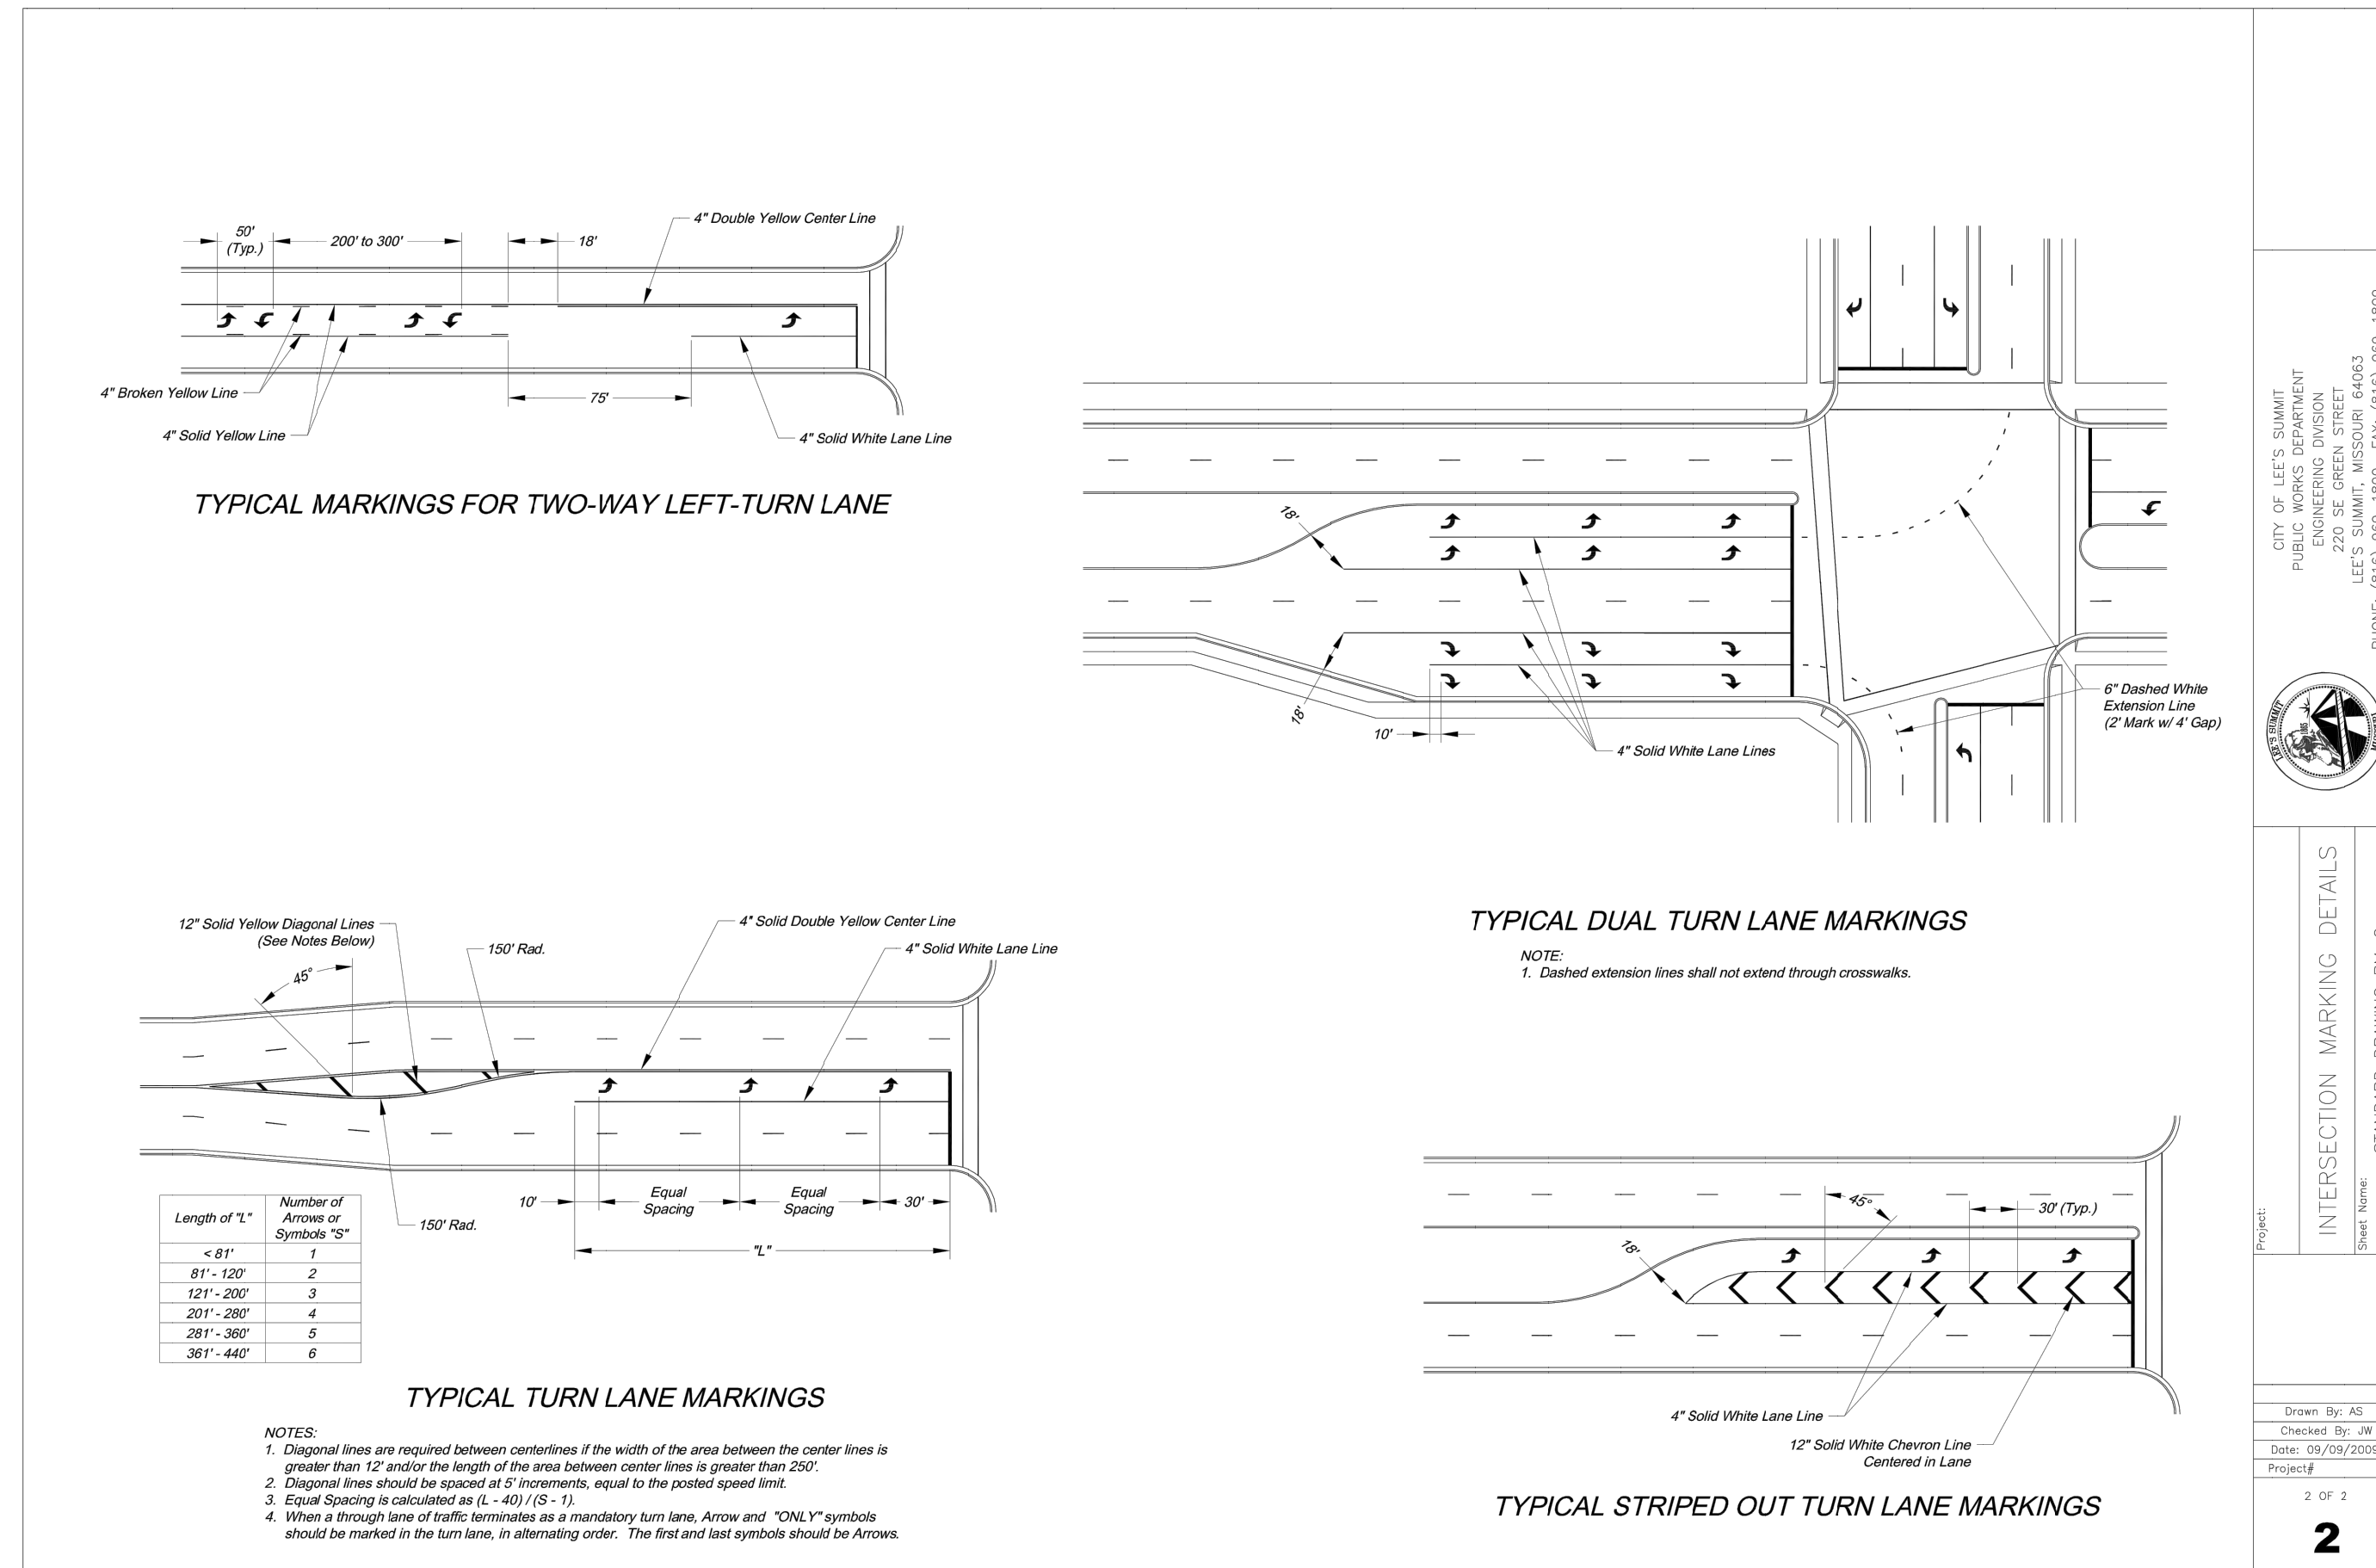


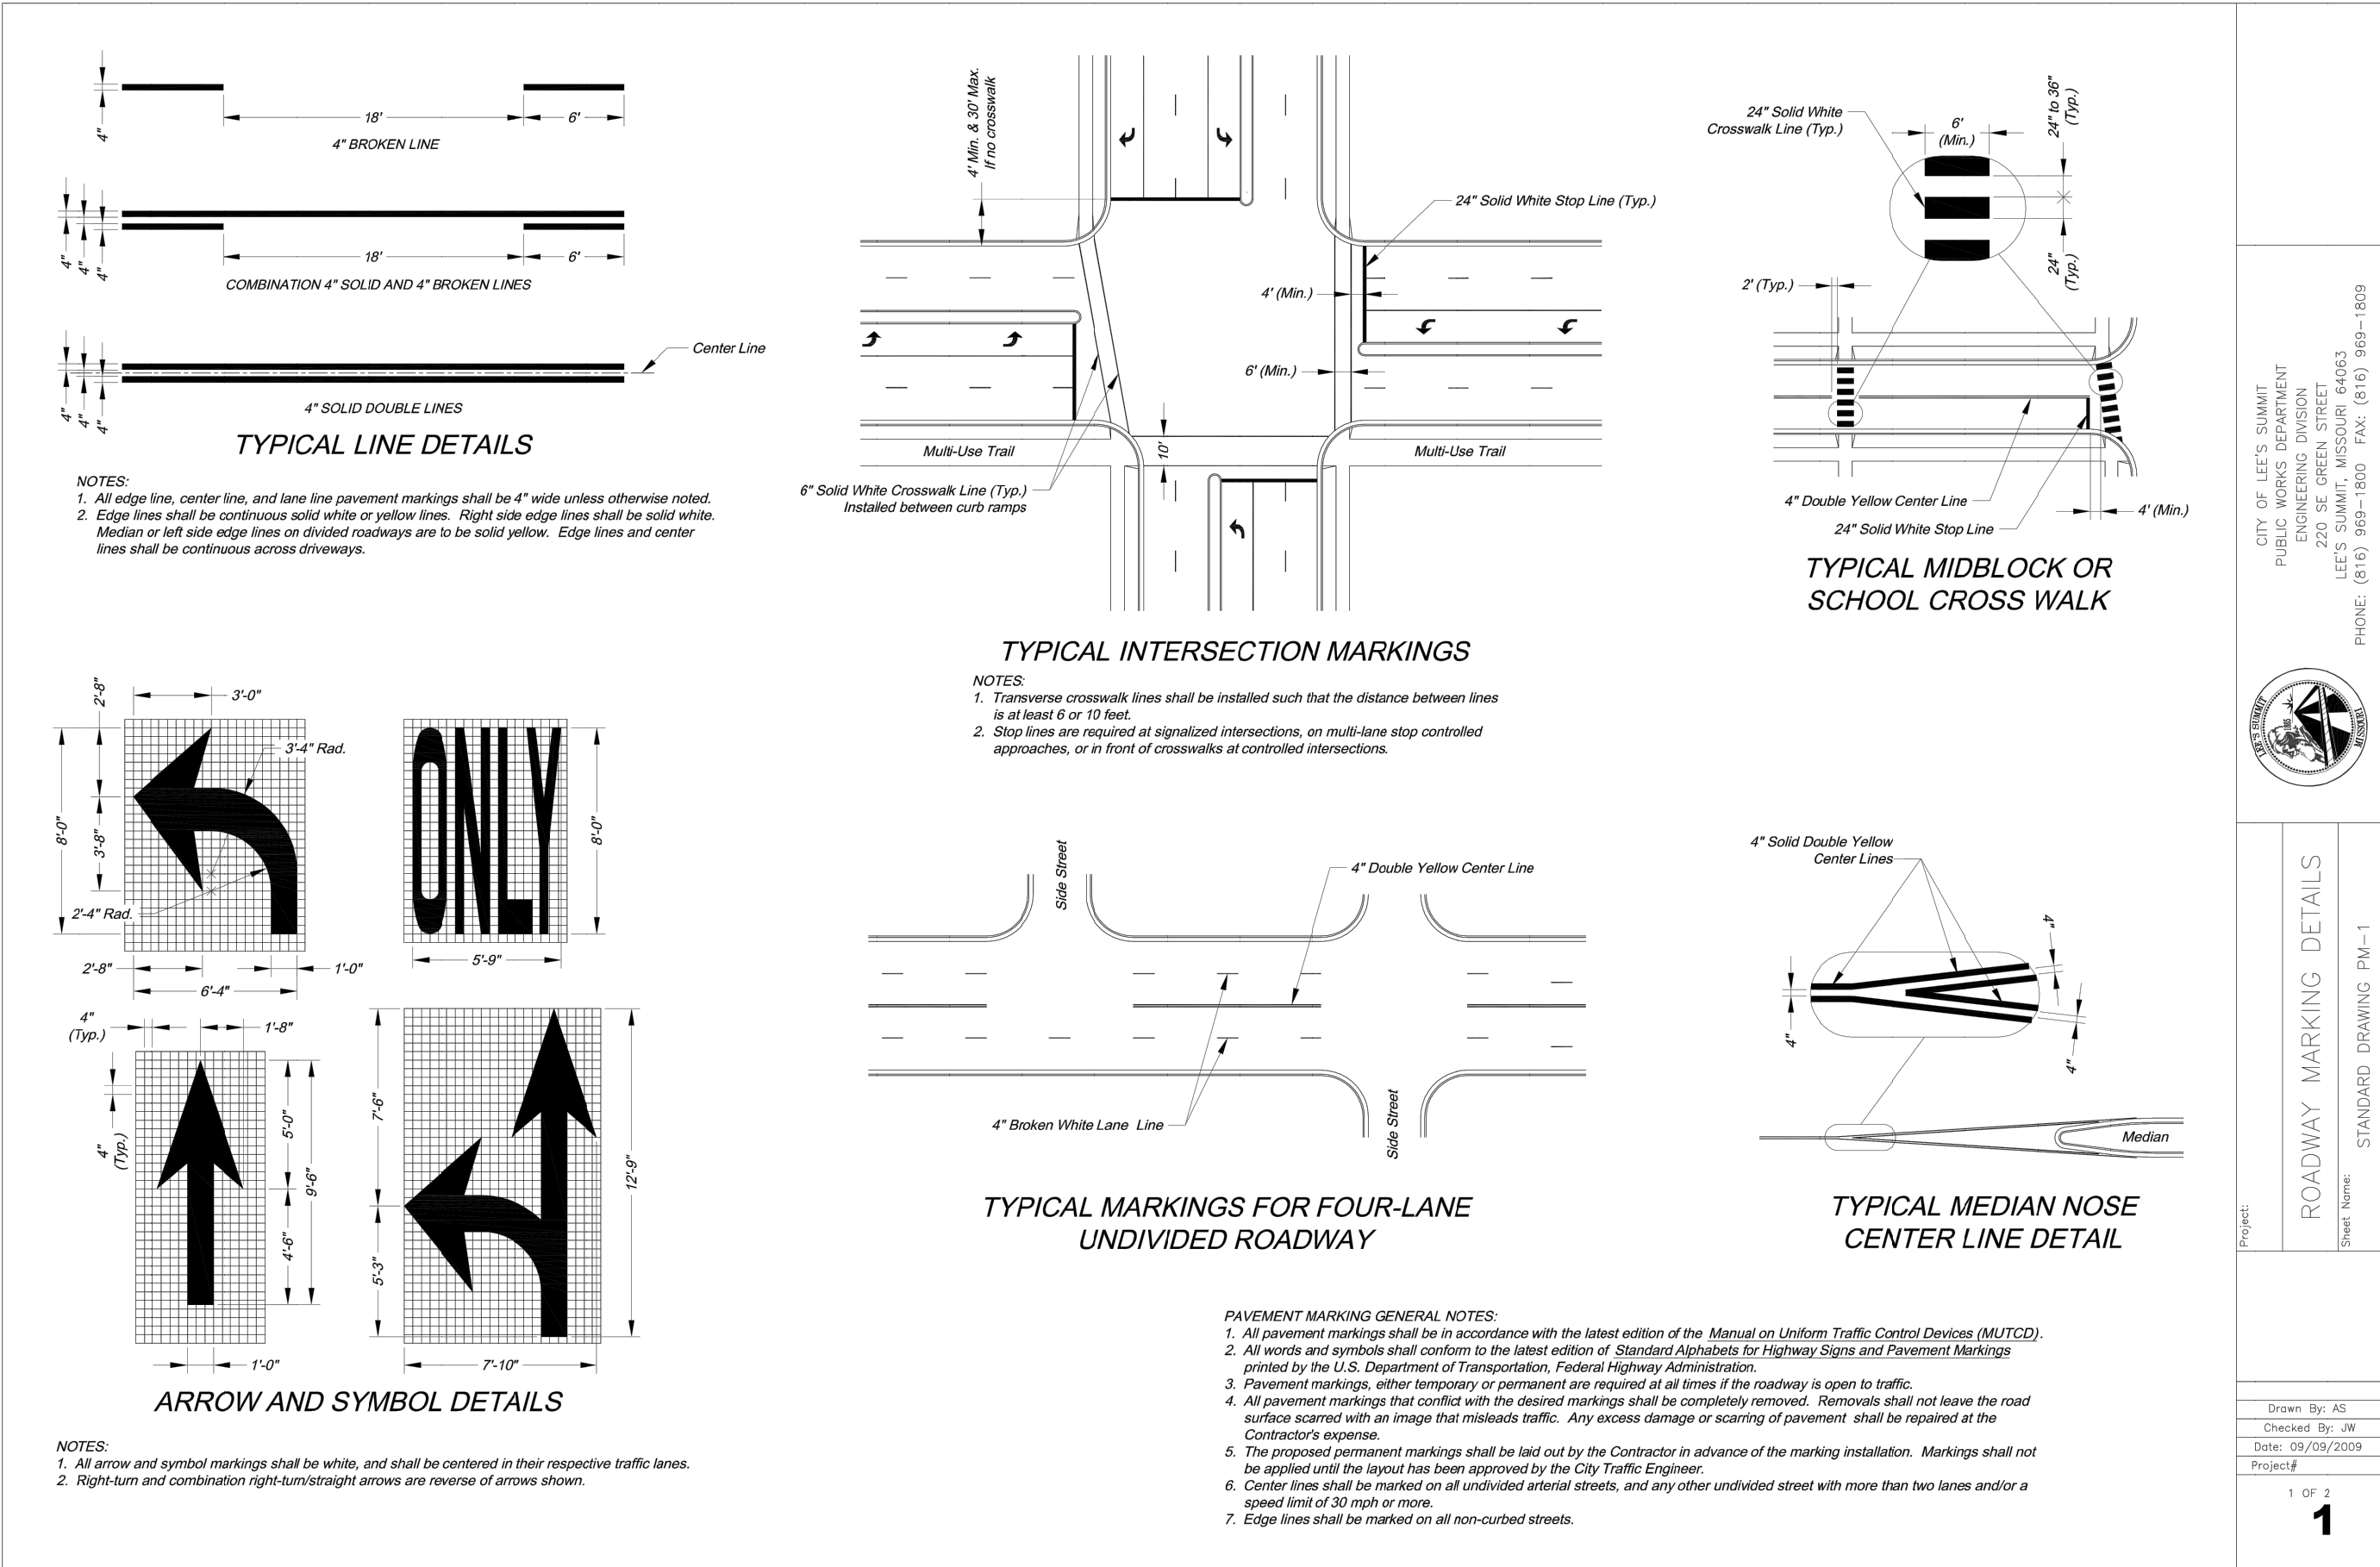

WHISPERING WOODS
+
LEE'S SUMMIT, JACKSON COUNTY, MO
STREET & STORM SEWER PLANS
STRIPING PLAN DETAILS

DESIGNED
BLG
DRAWN
BLG
SCALE
Noted
DATE
09-01-2017
JOB NO.
04078
SHEET

12 OF 34

REVISION

BRIAN L. GLENN
REGISTERED PROFESSIONAL ENGINEER
STATE OF MISSOURI
No. 2010011667
06-13-2018

THE SEAL(S) AND SIGNATURE(S) APPLY ONLY TO THE DOCUMENT TO WHICH THEY ARE AFFIXED, AND EXPRESSLY DISCLAIM ANY RESPONSIBILITY FOR ALL OTHER PLANS, SPECIFICATIONS, ESTIMATES, REPORTS, OR OTHER DOCUMENTS OR INSTRUMENTS RELATING TO OR INTENDED TO BE USED FOR ANY PART OR PARTS OF THE ENGINEERING OR SURVEYING PROJECT.

PHOENIX ENGINEERING & SURVEYING, LLC
3834 S. NORTHERN BLVD.
INDIAPOLIS, IN 46202
(816) 743-9700 FAX: (816) 743-9700
ENGINEERING CERTIFICATE NO: MO E-2000151302-D
SURVEYING CERTIFICATE NO: MO LS-2000151303-D
KS: E-853
KS: LS-138