


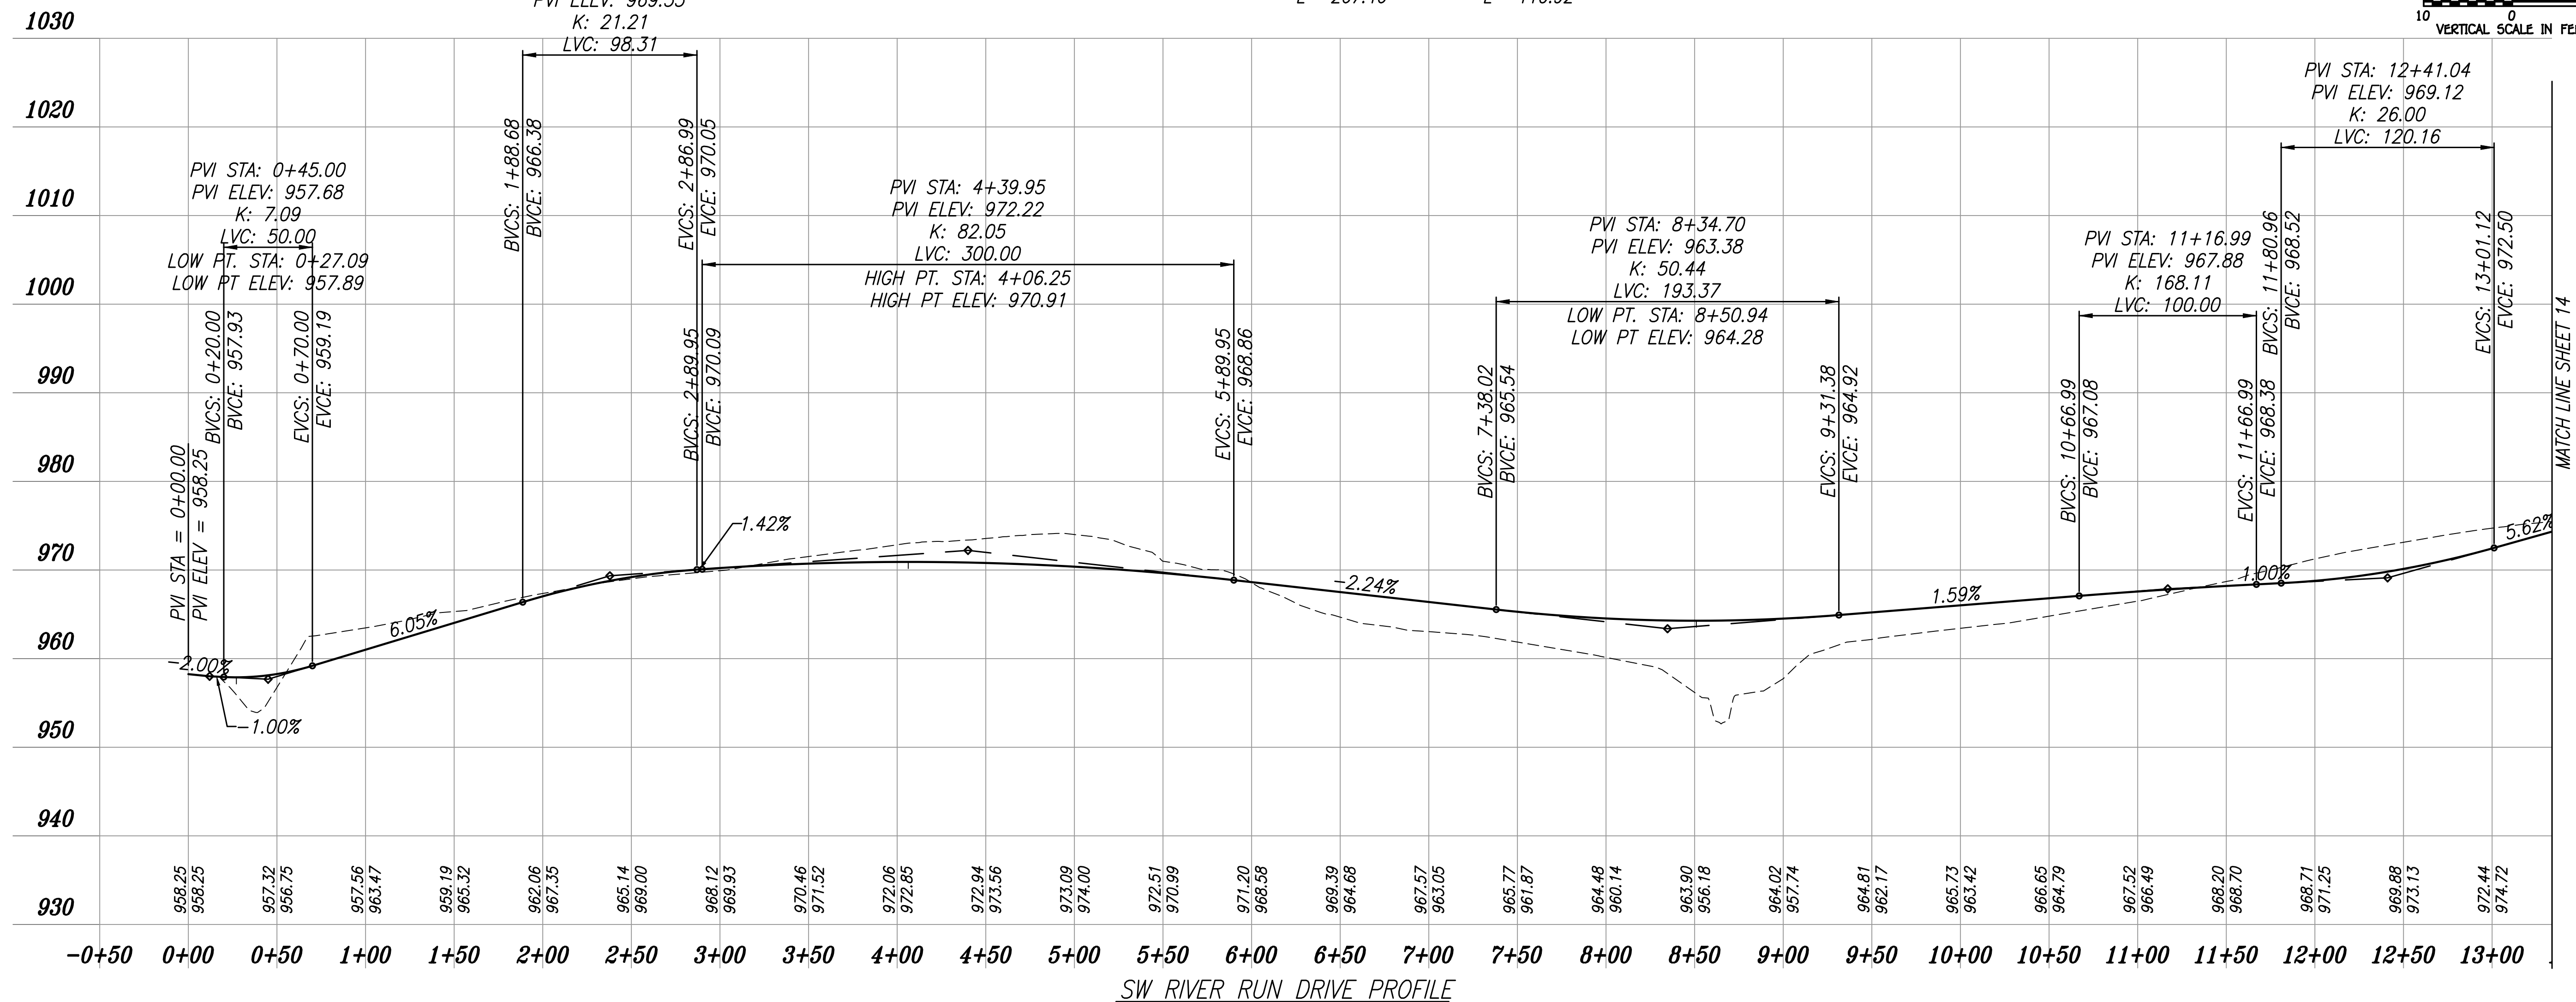

WHISPERING WOODS
+
LEE'S SUMMIT, JACKSON COUNTY, MO
STREET & STORM SEWER PLANS
STREET PLAN & PROFILE

DESIGNED
BLG
DRAWN
BLG
SCALE
Noted
DATE
09-01-2017
JOB NO.
04078
SHEET

REVISION

STATE OF MISSOURI
PROFESSIONAL ENGINEER
BRIAN L. GLENN
NUMBER
PE-2010011667
06-13-2018

AS AGENT OF
PHOENIX ENGINEERING
& SURVEYING, LLC



**PHOENIX ENGINEERING
& SURVEYING, LLC**

3835 S. NORTHERN BL. VD.
INDIAPOLIS, MO. 64062
(816) 743-9000 FAX: (816) 743-9700

ENGINEERING CERTIFICATE NO: MO E-20000151302-D
SURVEYING CERTIFICATE NO: MO LS-20000151303-D

KS: E-8653
KS: LS-138

© PHOENIX ENGINEERING & SURVEYING LLC - 2018

THE SEAL(S) AND SIGNATURE(S) APPLY ONLY TO THE DOCUMENT TO WHICH THEY ARE AFFIXED, AND EXPRESSLY DISCLAIM ANY RESPONSIBILITY FOR ALL OTHER PLANS, SPECIFICATIONS, ESTIMATES, REPORTS, OR OTHER DOCUMENTS OR INSTRUMENTS RELATING TO OR INTENDED TO BE USED FOR ANY PART OR PARTS OF THE ENGINEERING OR SURVEYING PROJECT.