


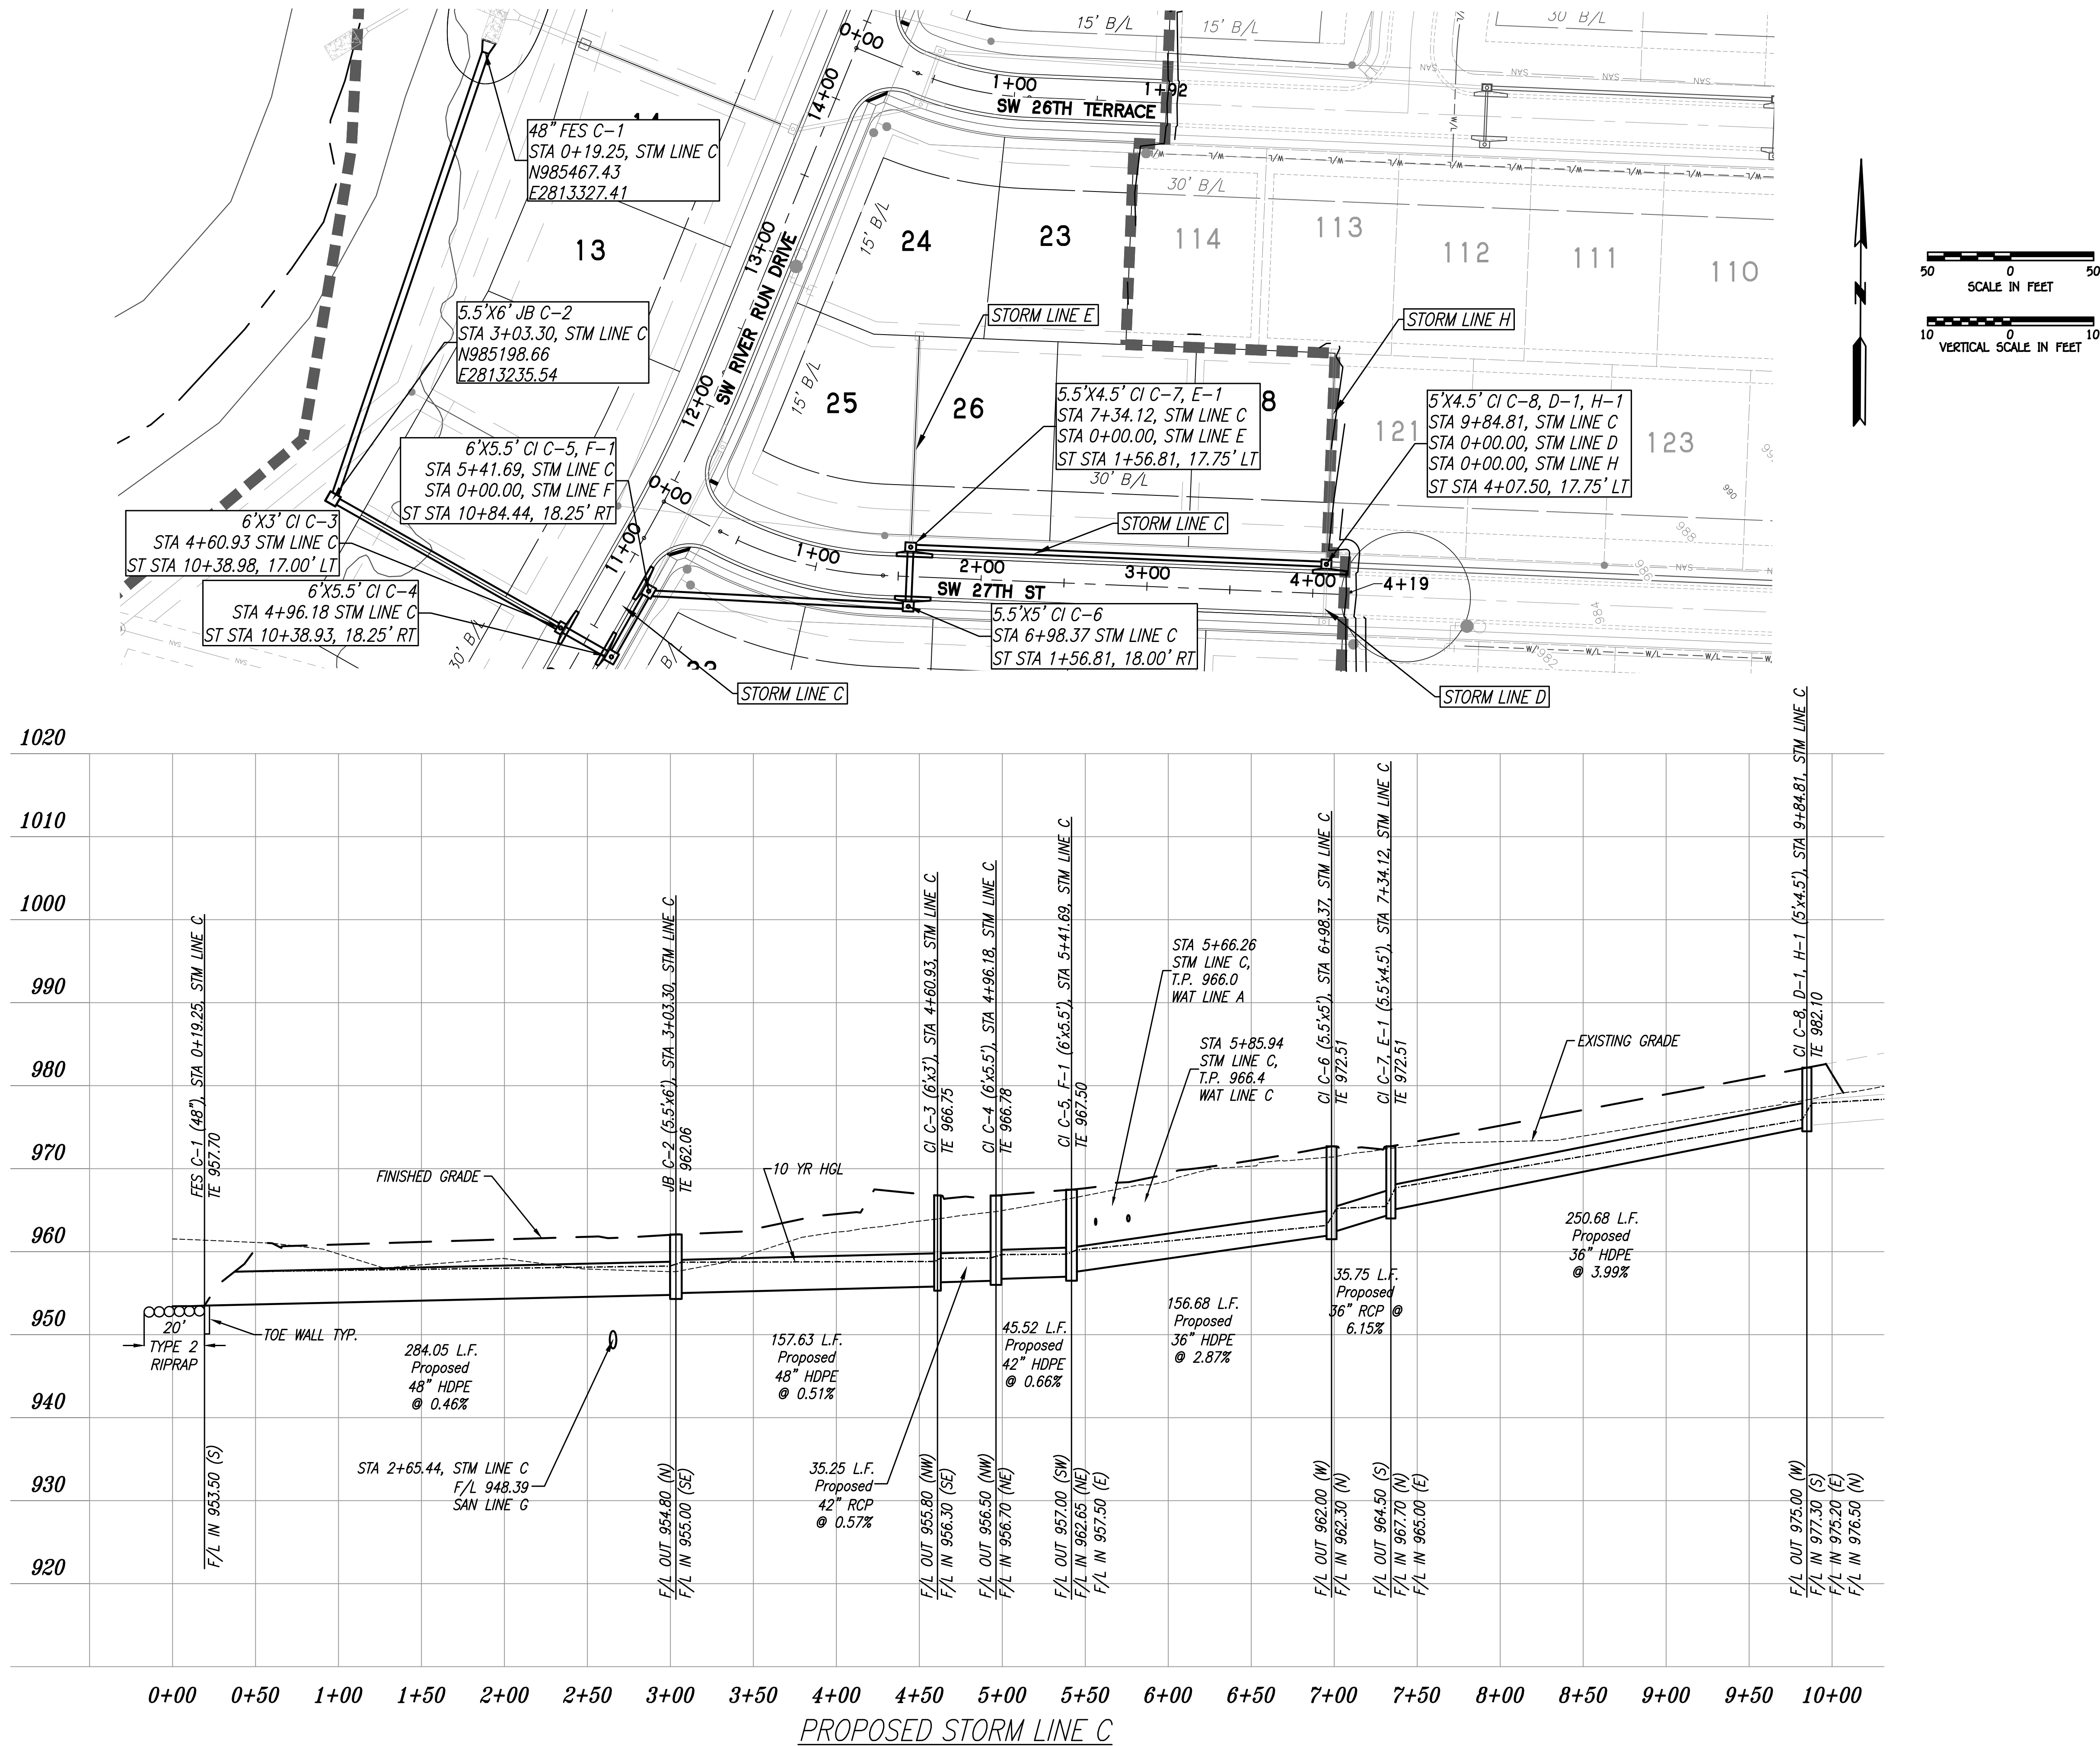

REVISION

THE SEAL(S) AND SIGNATURE(S) APPLY ONLY TO THE DOCUMENT TO WHICH THEY ARE AFFIXED, AND EXPRESSLY DISCLAIM ANY RESPONSIBILITY FOR ALL OTHER PLANS, SPECIFICATIONS, ESTIMATES, REPORTS, OR OTHER DOCUMENTS OR INSTRUMENTS RELATING TO OR INTENDED TO BE USED FOR ANY PART OR PARTS OF THE ENGINEERING OR SURVEYING PROJECT.

PHOENIX ENGINEERING & SURVEYING, LLC

BRIAN L. GLENN
REGISTERED PROFESSIONAL ENGINEER
NO. 2010011667
06-13-2018

AS AGENT OF
PHOENIX ENGINEERING & SURVEYING, LLC
K.S. E-853
K.S. LS-138

WHISPERING WOODS
LEE'S SUMMIT, JACKSON COUNTY, MO
STREET & STORM SEWER PLANS
STORM PLAN & PROFILE

DESIGNED
BLG
DRAWN
BLG
SCALE
Noted
DATE
09-01-2017
JOB NO.
04078
SHEET
23 OF 34

© PHOENIX ENGINEERING & SURVEYING, LLC - 2018