
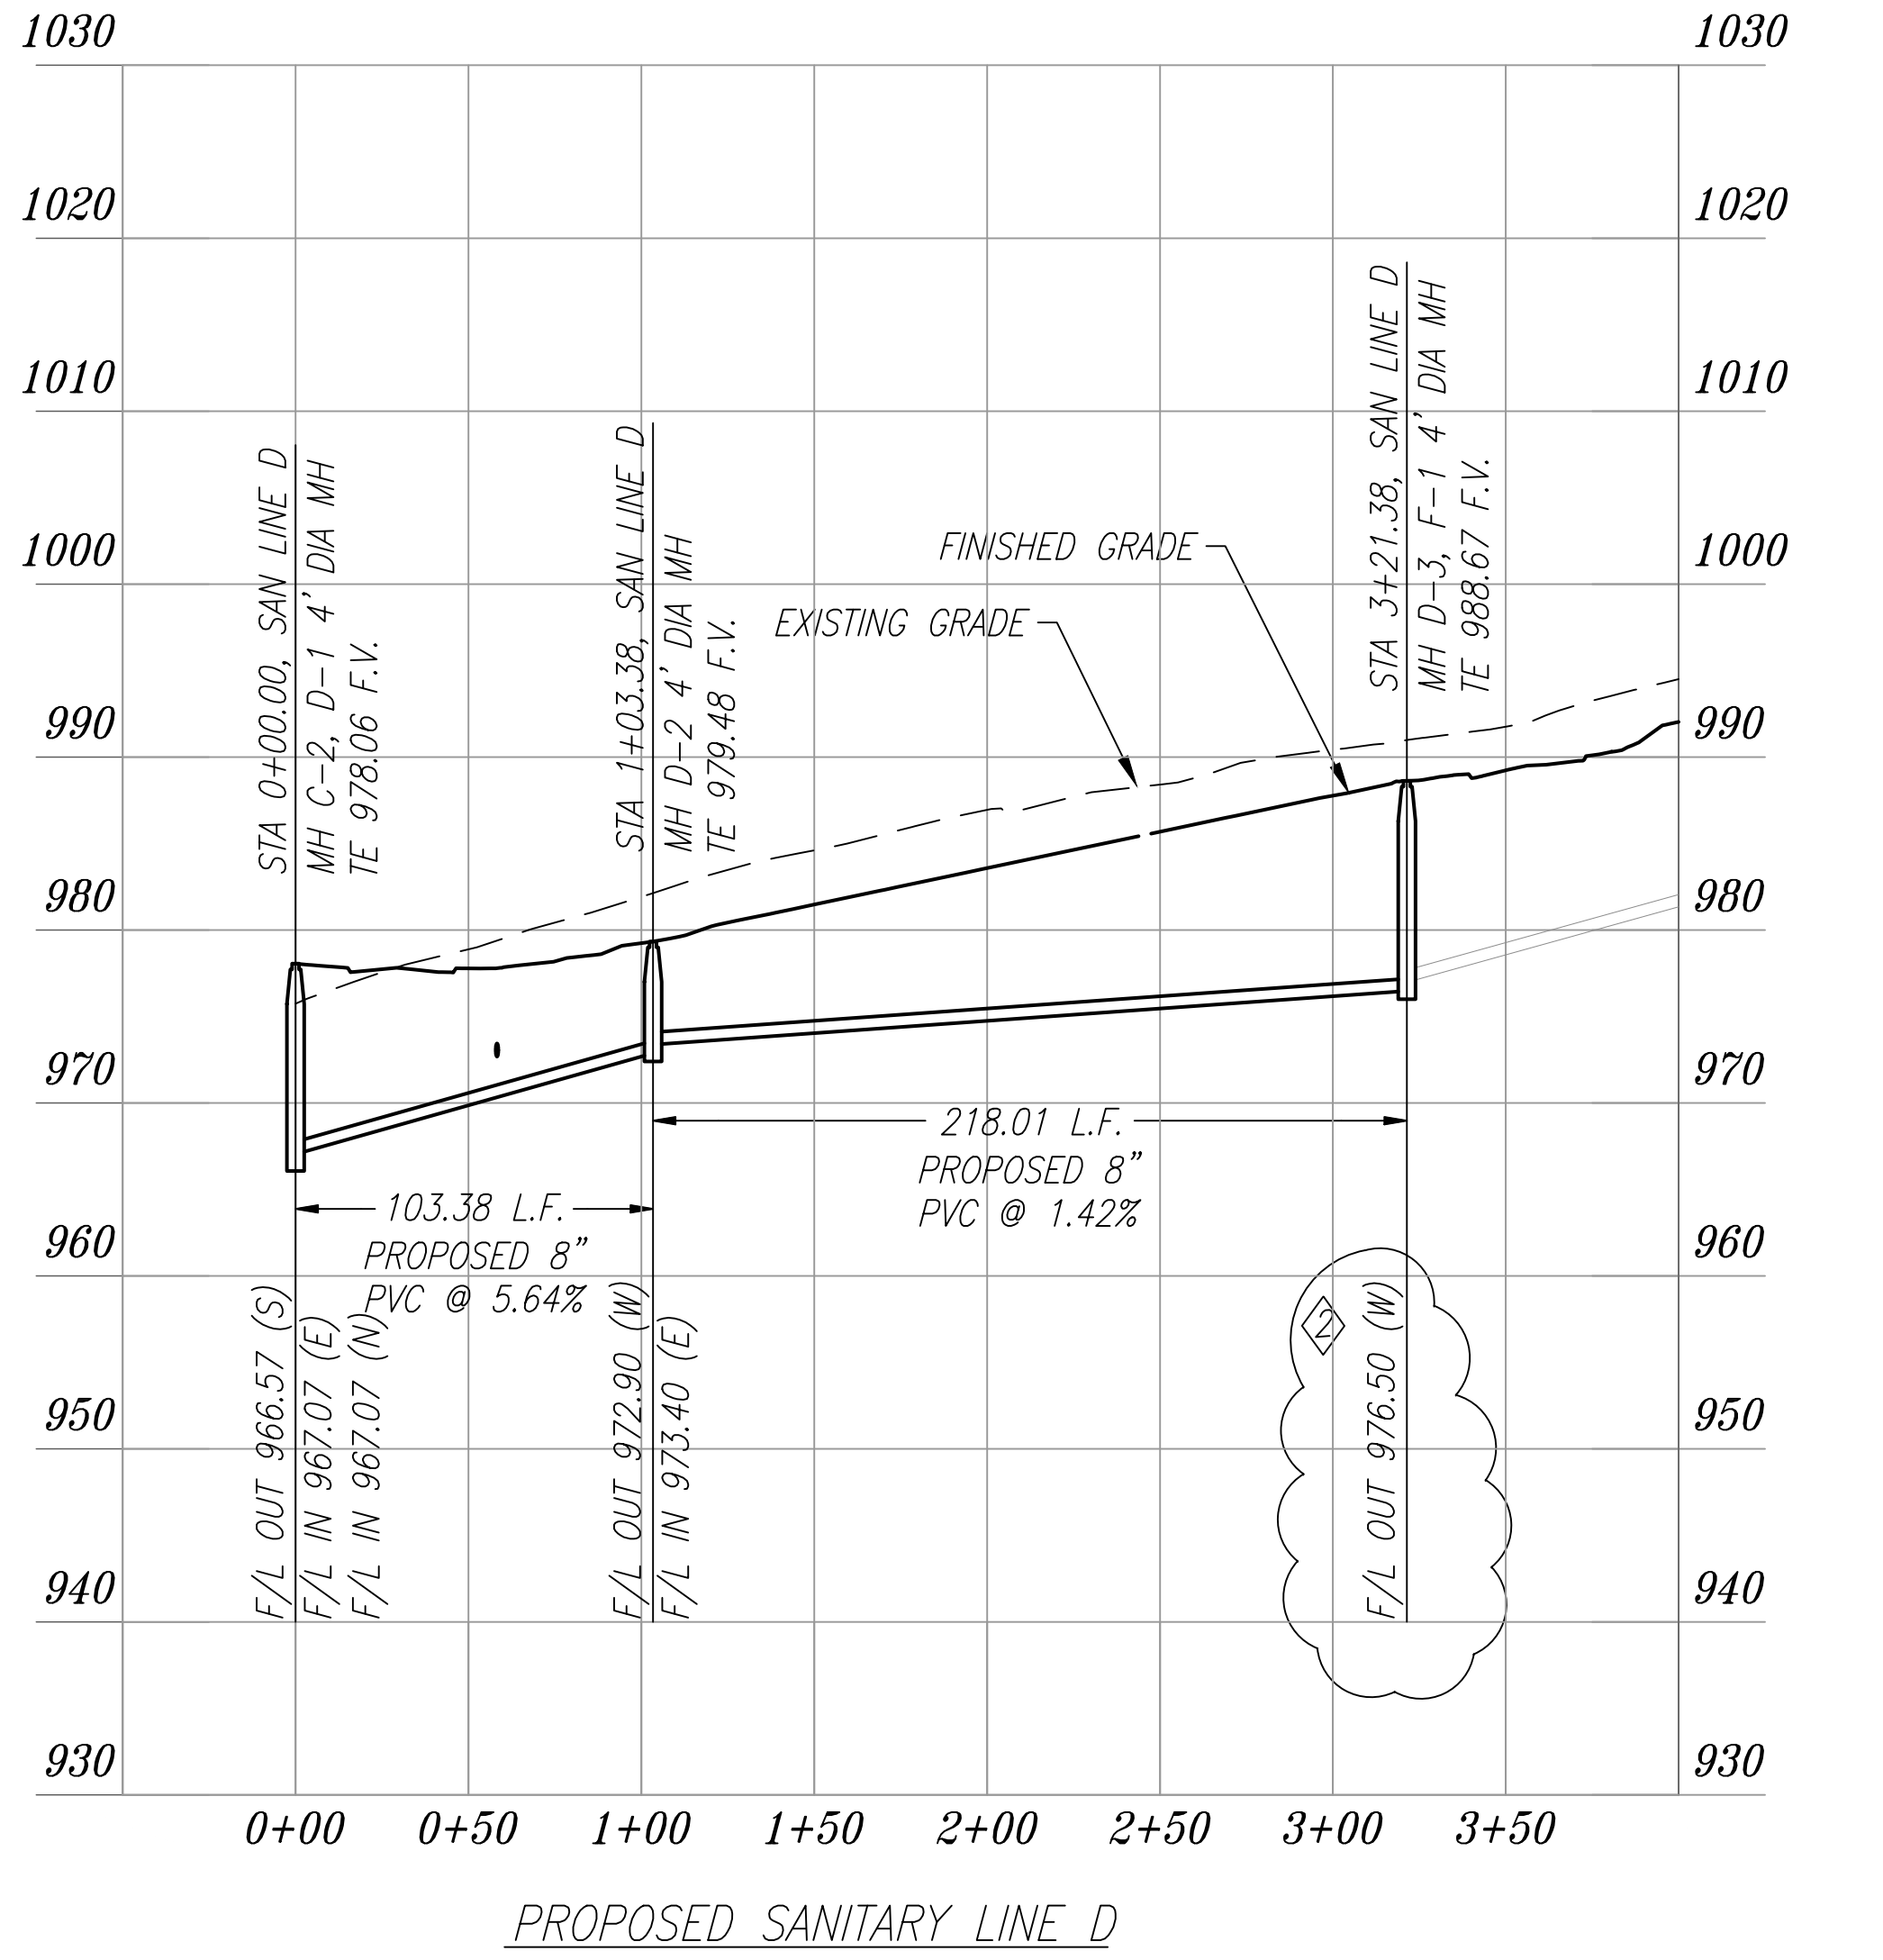
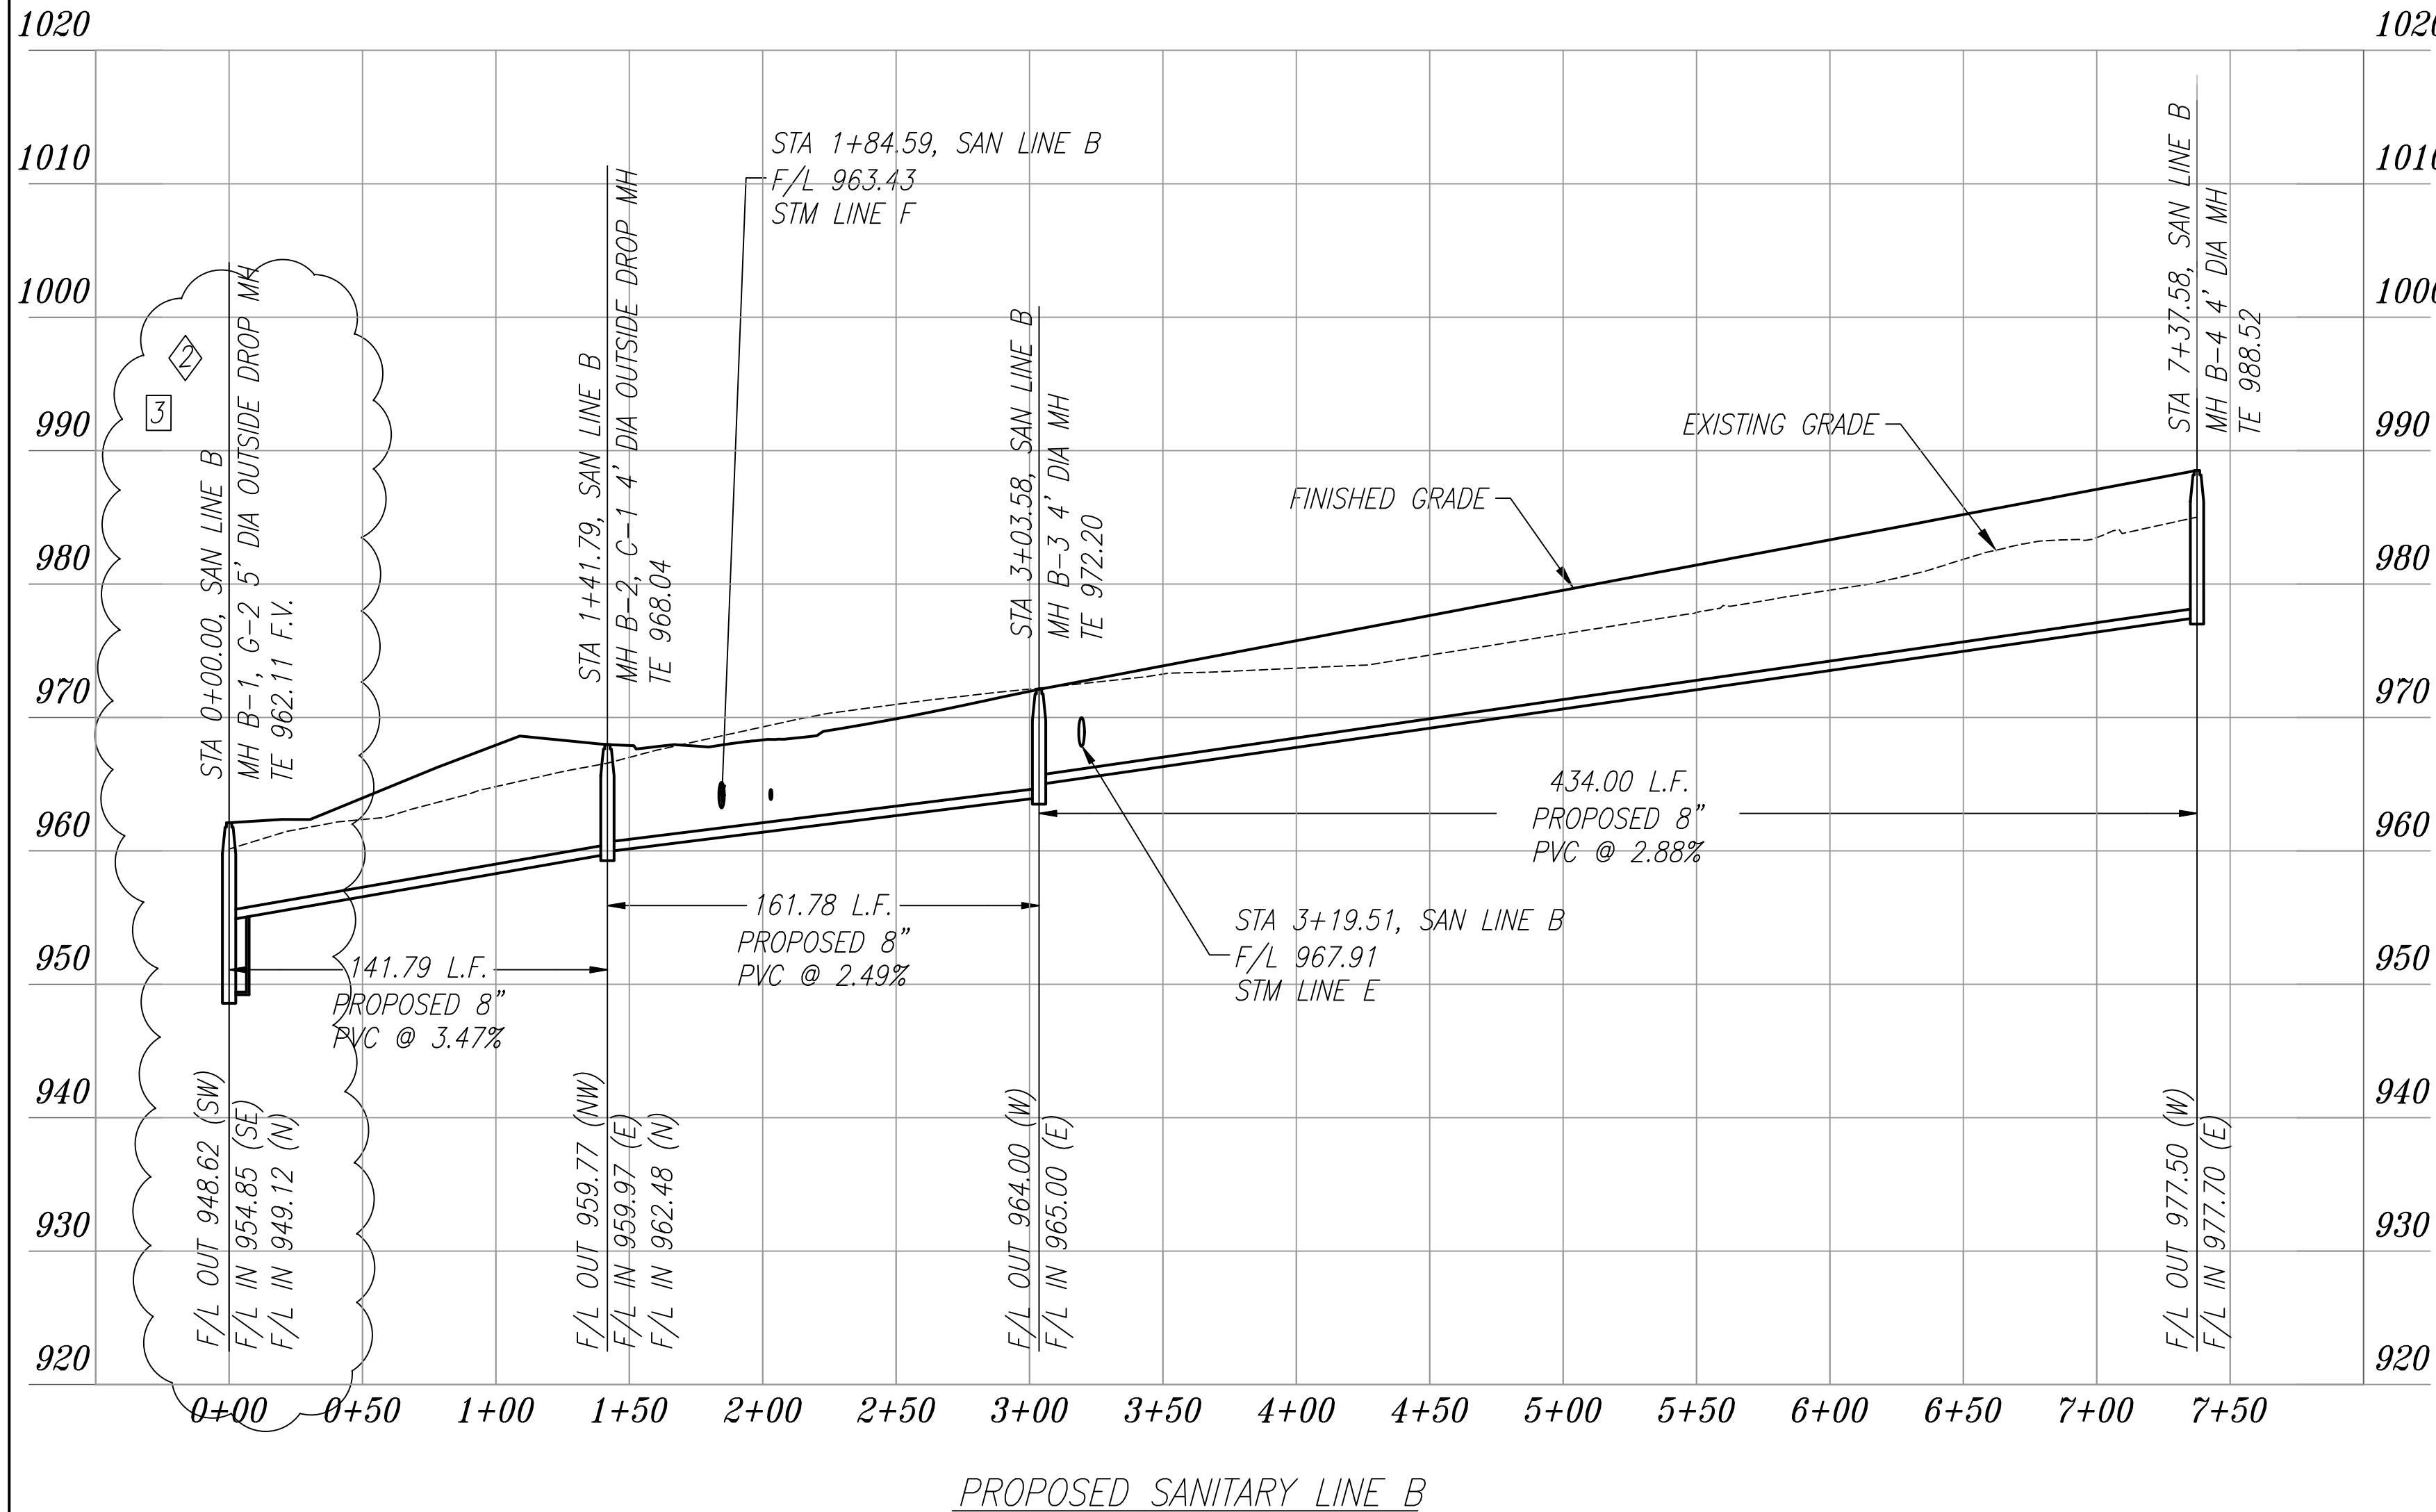


H:\projects\2004\0407842 - Whispering Woods Phase 1\dwg\04078 - Sanitary Sewer Plans.dwg

DATE PLOTTED: 5/22/2018 1:14 PM ; LAST SAVE DATE: 5/22/2018 1:11 PM

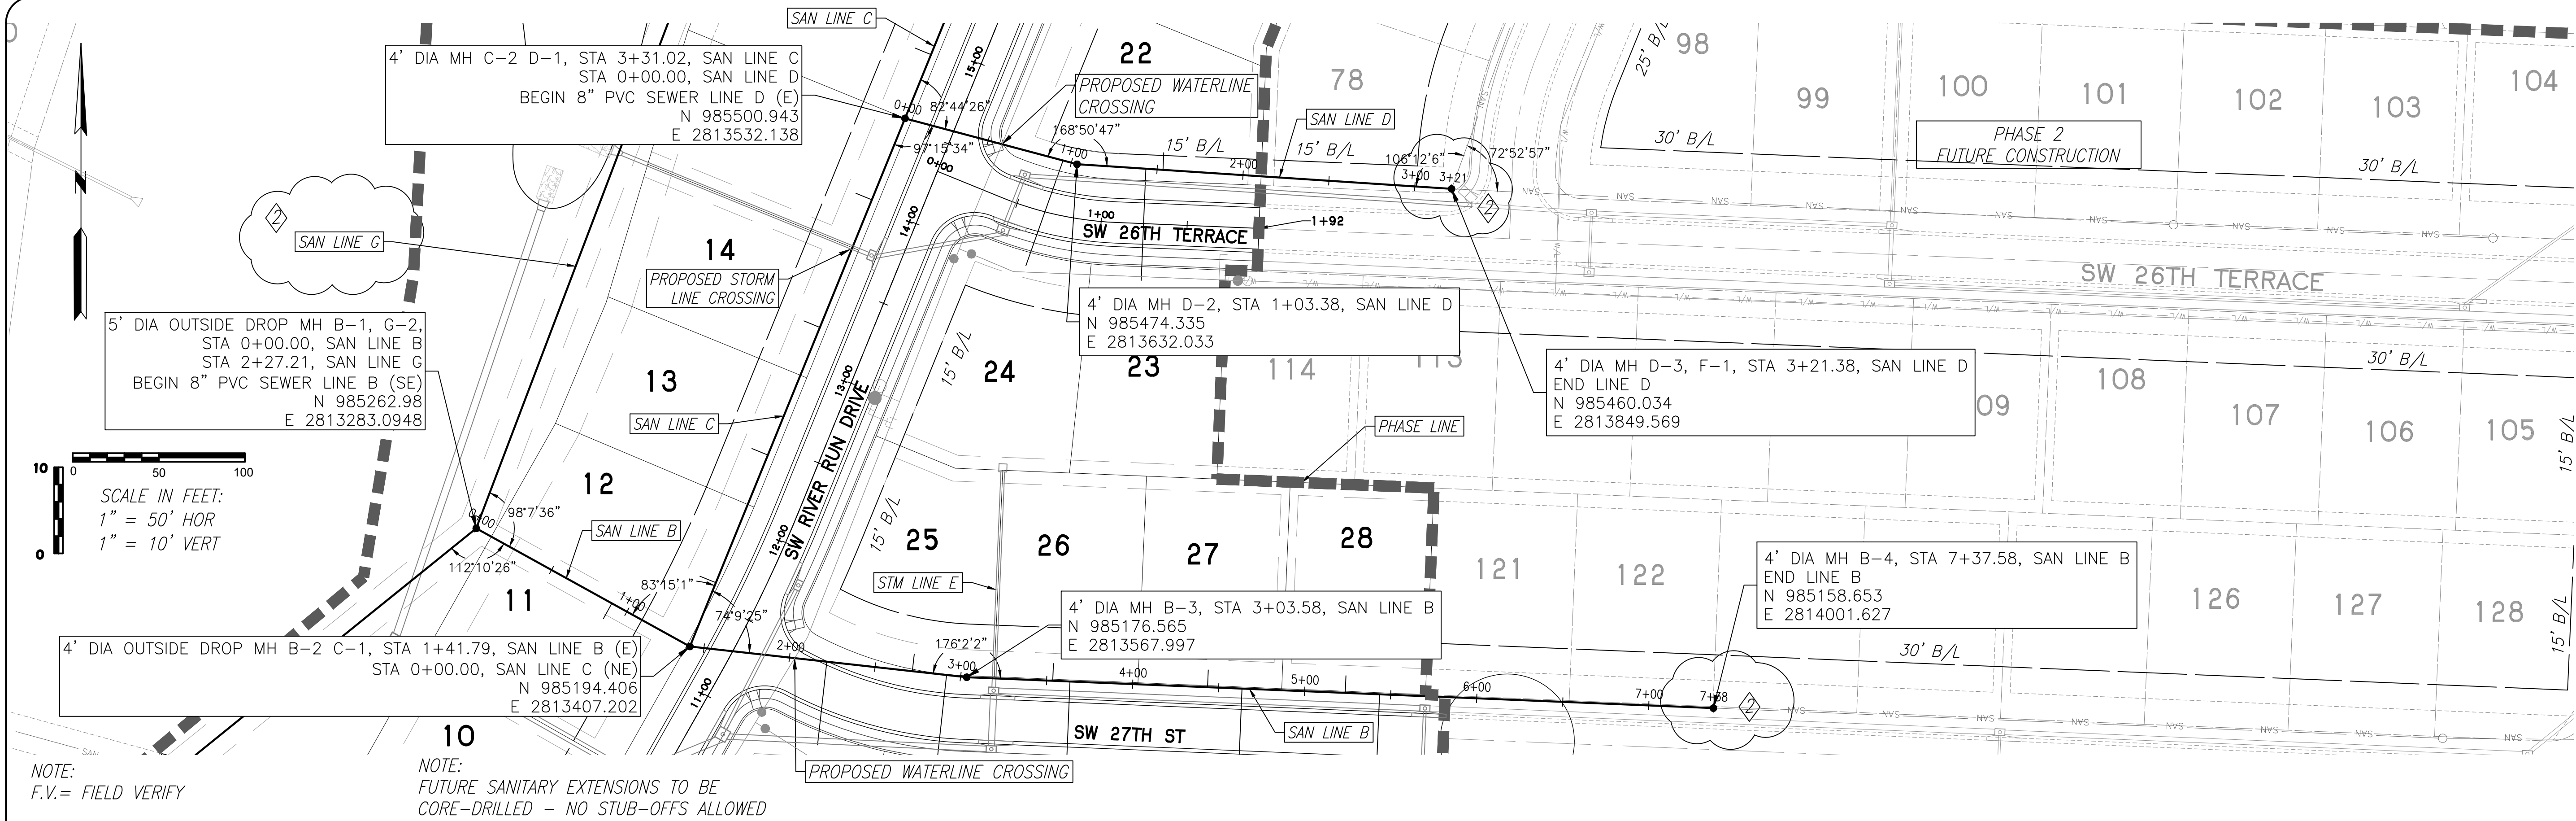

REVISION

△ REVISED ON 02-15-18: SANITARY STUBS SHOWN IN PLAN VIEW; ADDED LABELS; ADDED DEFLECTION ANGLES & CROSSING CALLOUTS

◇ REVISED ON 02-26-18: REMOVED MH STUBS; ADDED OUTSIDE DROP MH AT MH B-1

□ REVISED ON 05-22-18: MDMR COMMENTS

ENGINEER/SEAL

BRIAN L. GLENN
STATE OF MISSOURI
REGISTERED PROFESSIONAL ENGINEER
NO. 2010011667
05-22-2018

DESIGNED

BLG

DRAWN

JRT

SCALE

NOTED

DATE

09-01-2017

JOB NO.

04078

SHEET

10

PHOENIX ENGINEERING & SURVEYING, LLC

3855 S. NORTHERN BLVD.
INDEPENDENCE, MO 64052
(816) 743-9000 FAX (816) 743-9700
ENGINEERING CERTIFICATE NO.: MO E-2000151302-D
SURVEYING CERTIFICATE NO.: MO LS-2000151303-D

KS: E-853
KS: LS-138

WHISPERING WOODS - 1ST PLAT
LOTS 1 THRU 33
LEE'S SUMMIT, JACKSON COUNTY, MO
SANITARY SEWER PLANS
PLAN & PROFILE