

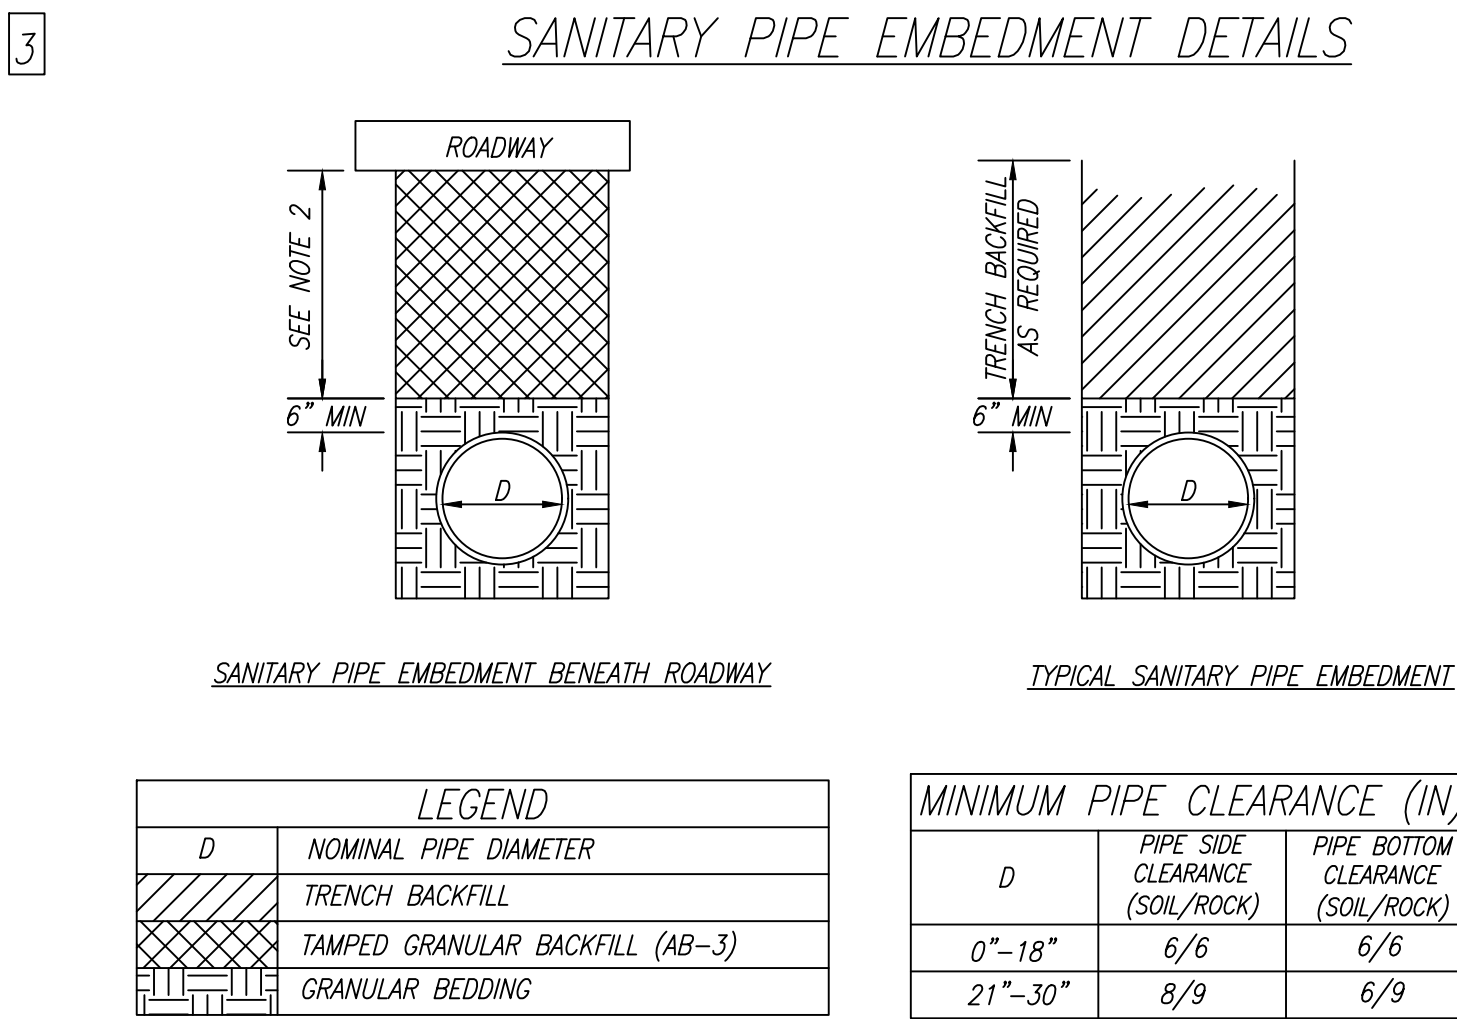
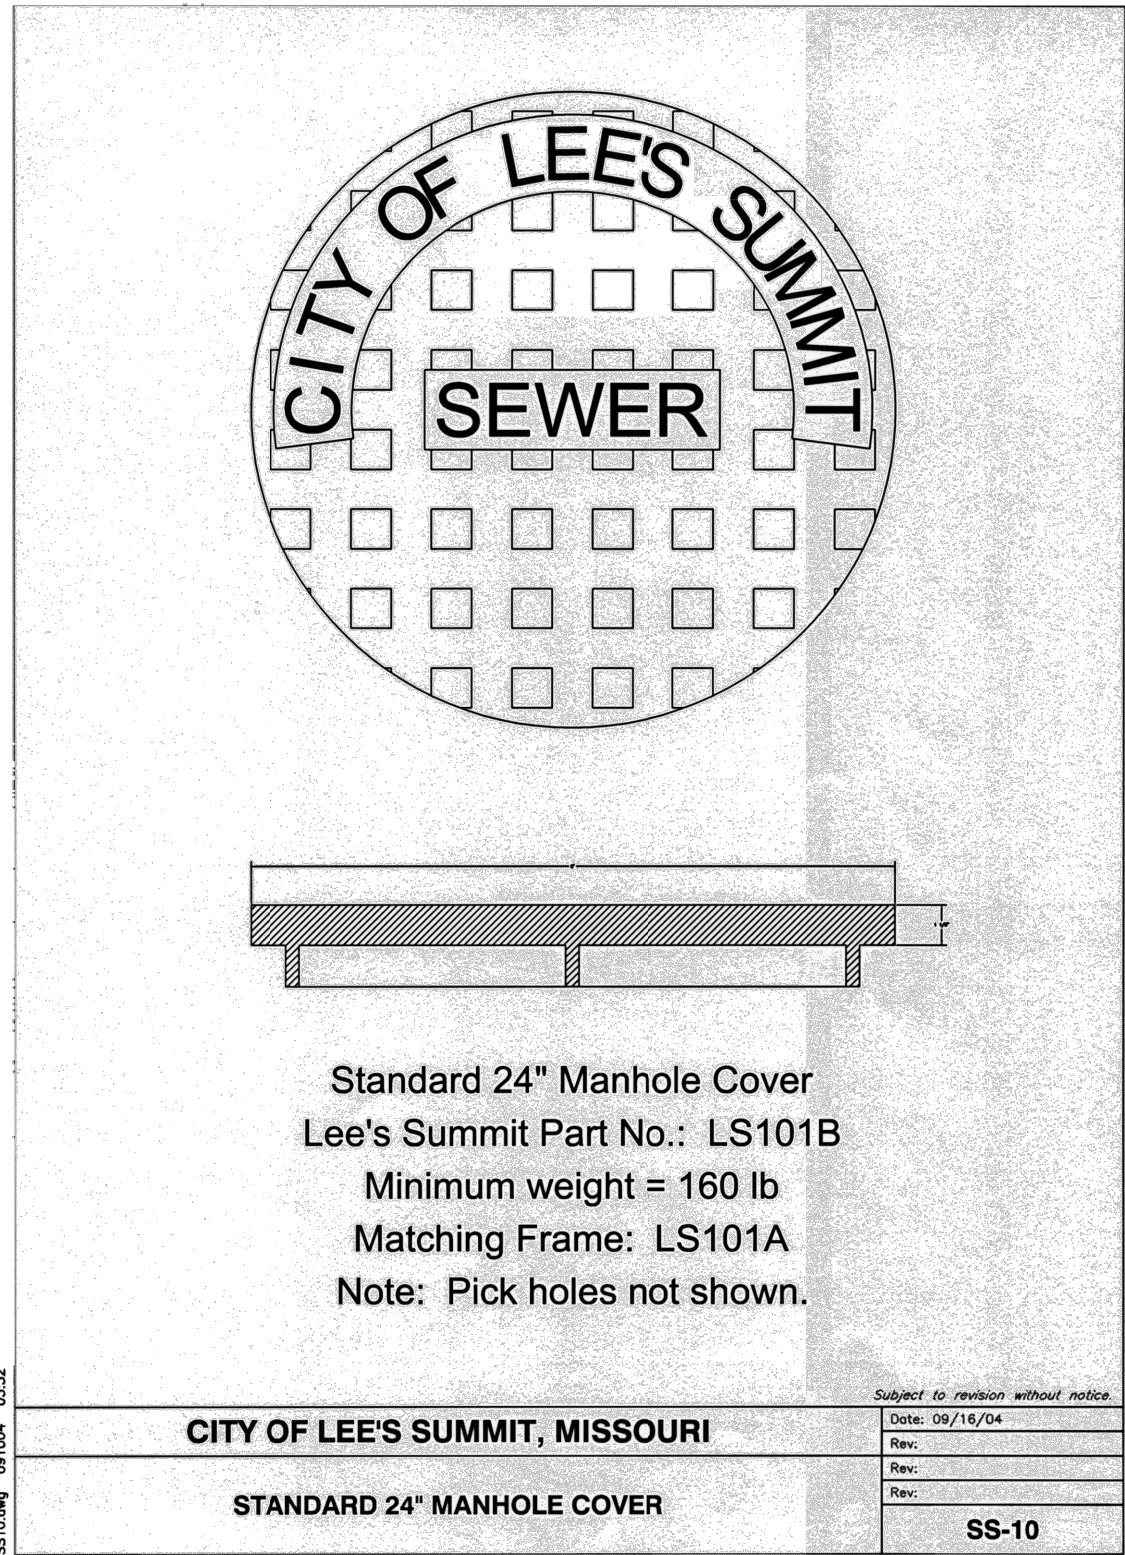
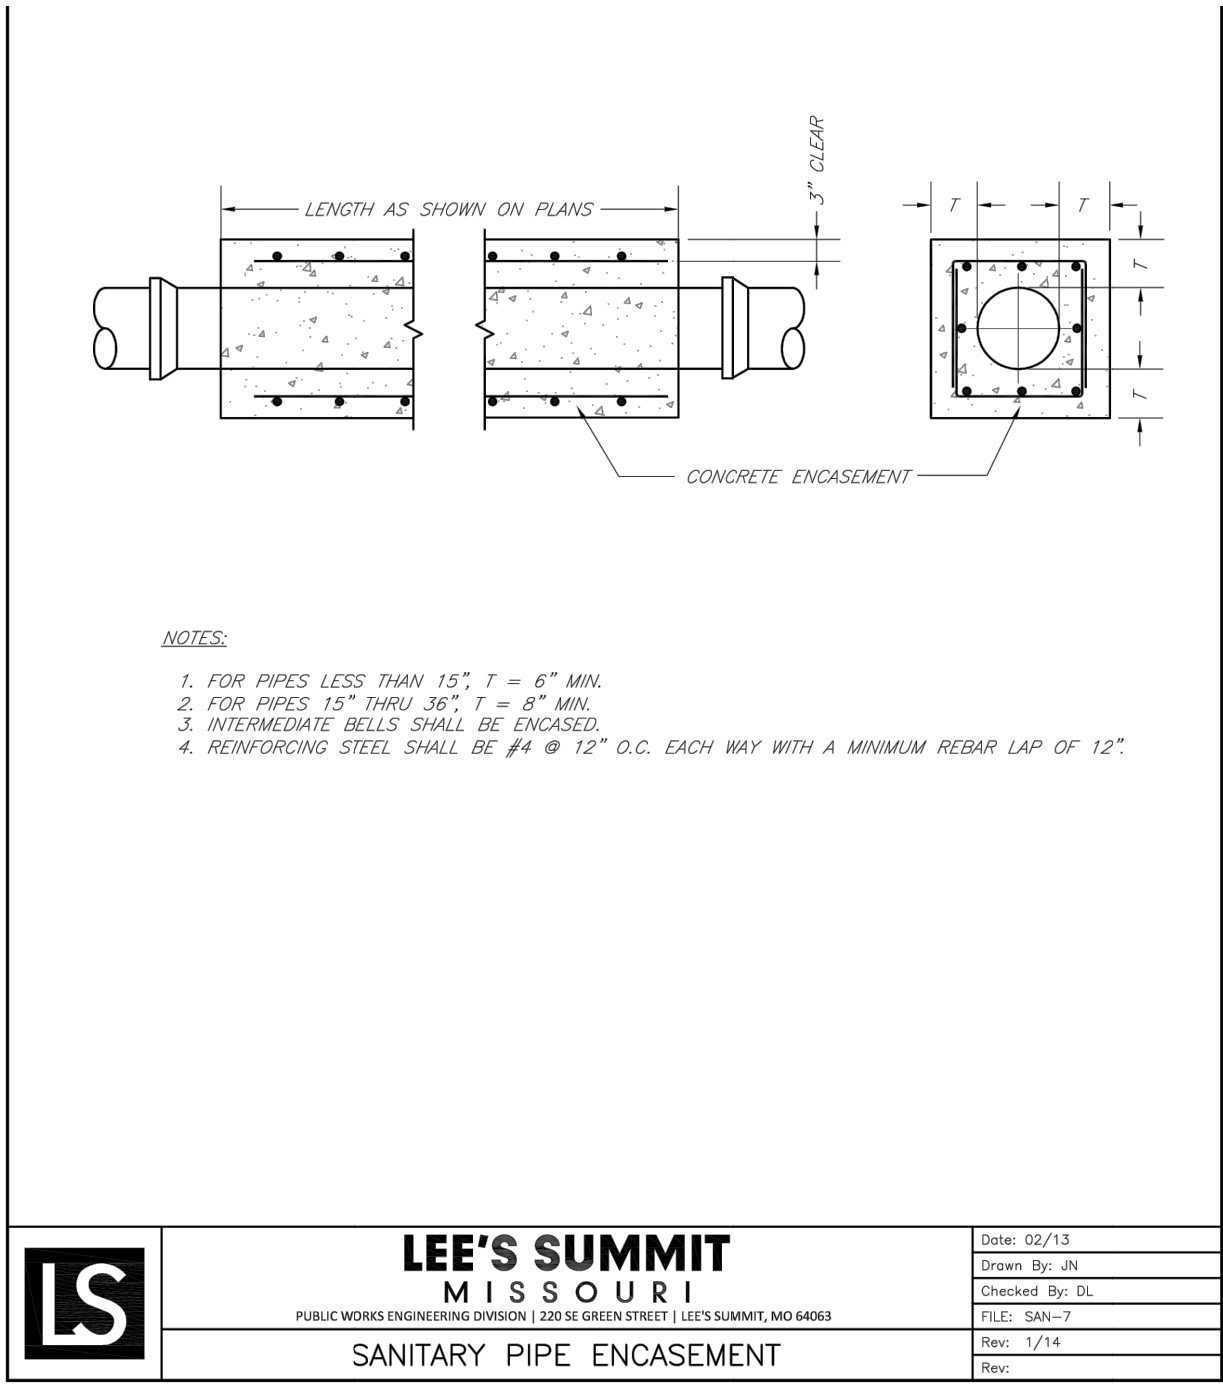


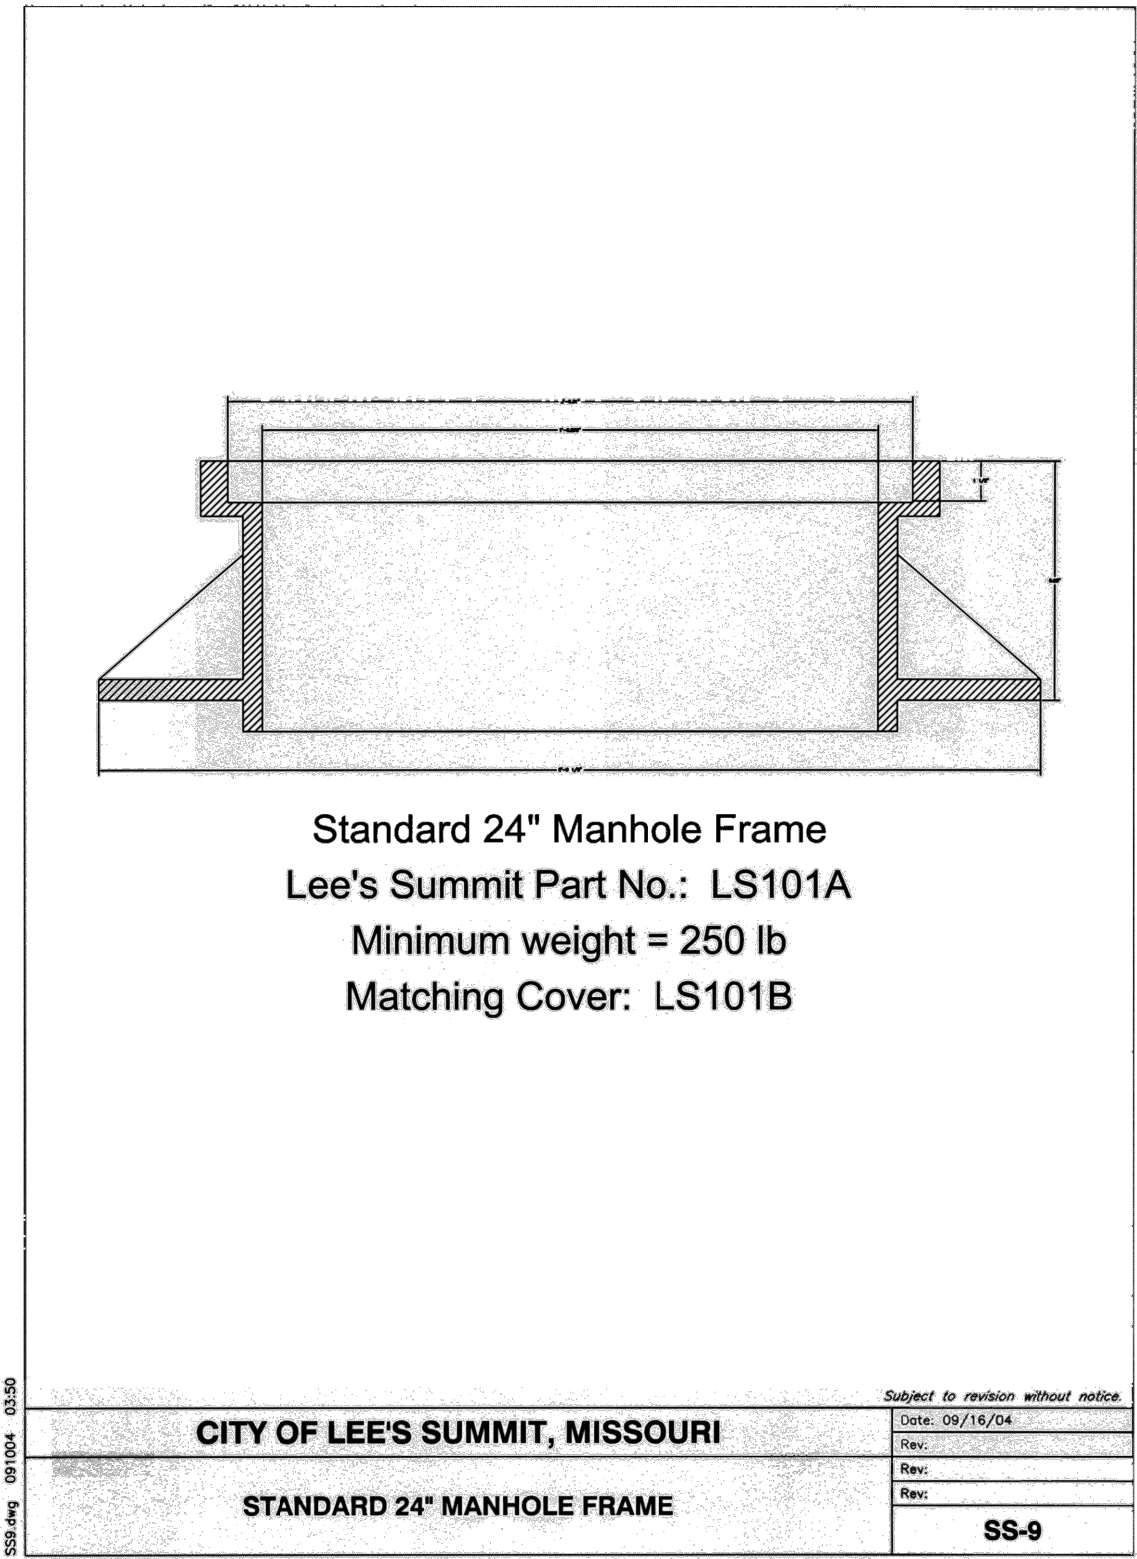

- NOTES:
1. GRANULAR BEDDING SHALL BE 1/2" CLEAN ROCK WITH A MAXIMUM PARTICLE SIZE 3/4 INCH ROCK, PASSING #200 SIEVE ≤35% (PI ≤10 AND LL ≤40). MATERIAL TO BE PLACED IN NOT MORE THAN 6" LAYERS AND COMPACTED BY SLICING WITH A SHOVEL OR VIBRATING.
 2. TAMPED GRANULAR BACKFILL (AB-3) SHALL BE GRANULAR MATERIAL WITH A MAXIMUM PARTICLE SIZE 1 - 1/2 INCH ROCK, PASSING #40 SIEVE (PI ≤8) 15 TO 50% AND #200 SIEVE ≤35%. THIS MATERIAL SHALL BE USED FOR ALL EXISTING AND PROPOSED STREET CROSSINGS FOR MAIN AND LATERAL CONSTRUCTION
 3. TRENCH BACKFILL SHALL BE FINELY DIVIDED MATERIAL FREE FROM DEBRIS AND STONES, COMPACTED TO 95% MAXIMUM DENSITY.
 4. NARROW TRENCH: SUITABLE BACKFILL MATERIAL FOR TRENCHES 24 INCHES OR LESS IN WIDTH AND SHALL BE FLOWABLE BACKFILL (CLSM).
 5. STANDARD TRENCH: SUITABLE BACKFILL MATERIAL FOR TRENCHES BETWEEN 24 TO 48 INCHES WIDE SHALL BE EITHER FLOWABLE BACKFILL (CLSM) OR DENSE, WELL-GRADED AGGREGATE BASE MATERIAL. AGGREGATE BASE MATERIAL SHALL MEET THE REQUIREMENTS FOR KDOT AB-3 OR MODOT TYPES 1 OR 5.
 6. WIDE TRENCH: SUITABLE BACKFILL MATERIAL FOR TRENCHES GREATER THAN 48 INCHES WIDE SHALL BE EITHER MATERIALS SPECIFIED FOR STANDARD TRENCH OR SUITABLE MATERIAL AS SPECIFIED FOR "EARTH EMBANKMENT" IN APWA STANDARD SPECIFICATIONS, SECTION 2102.2.H

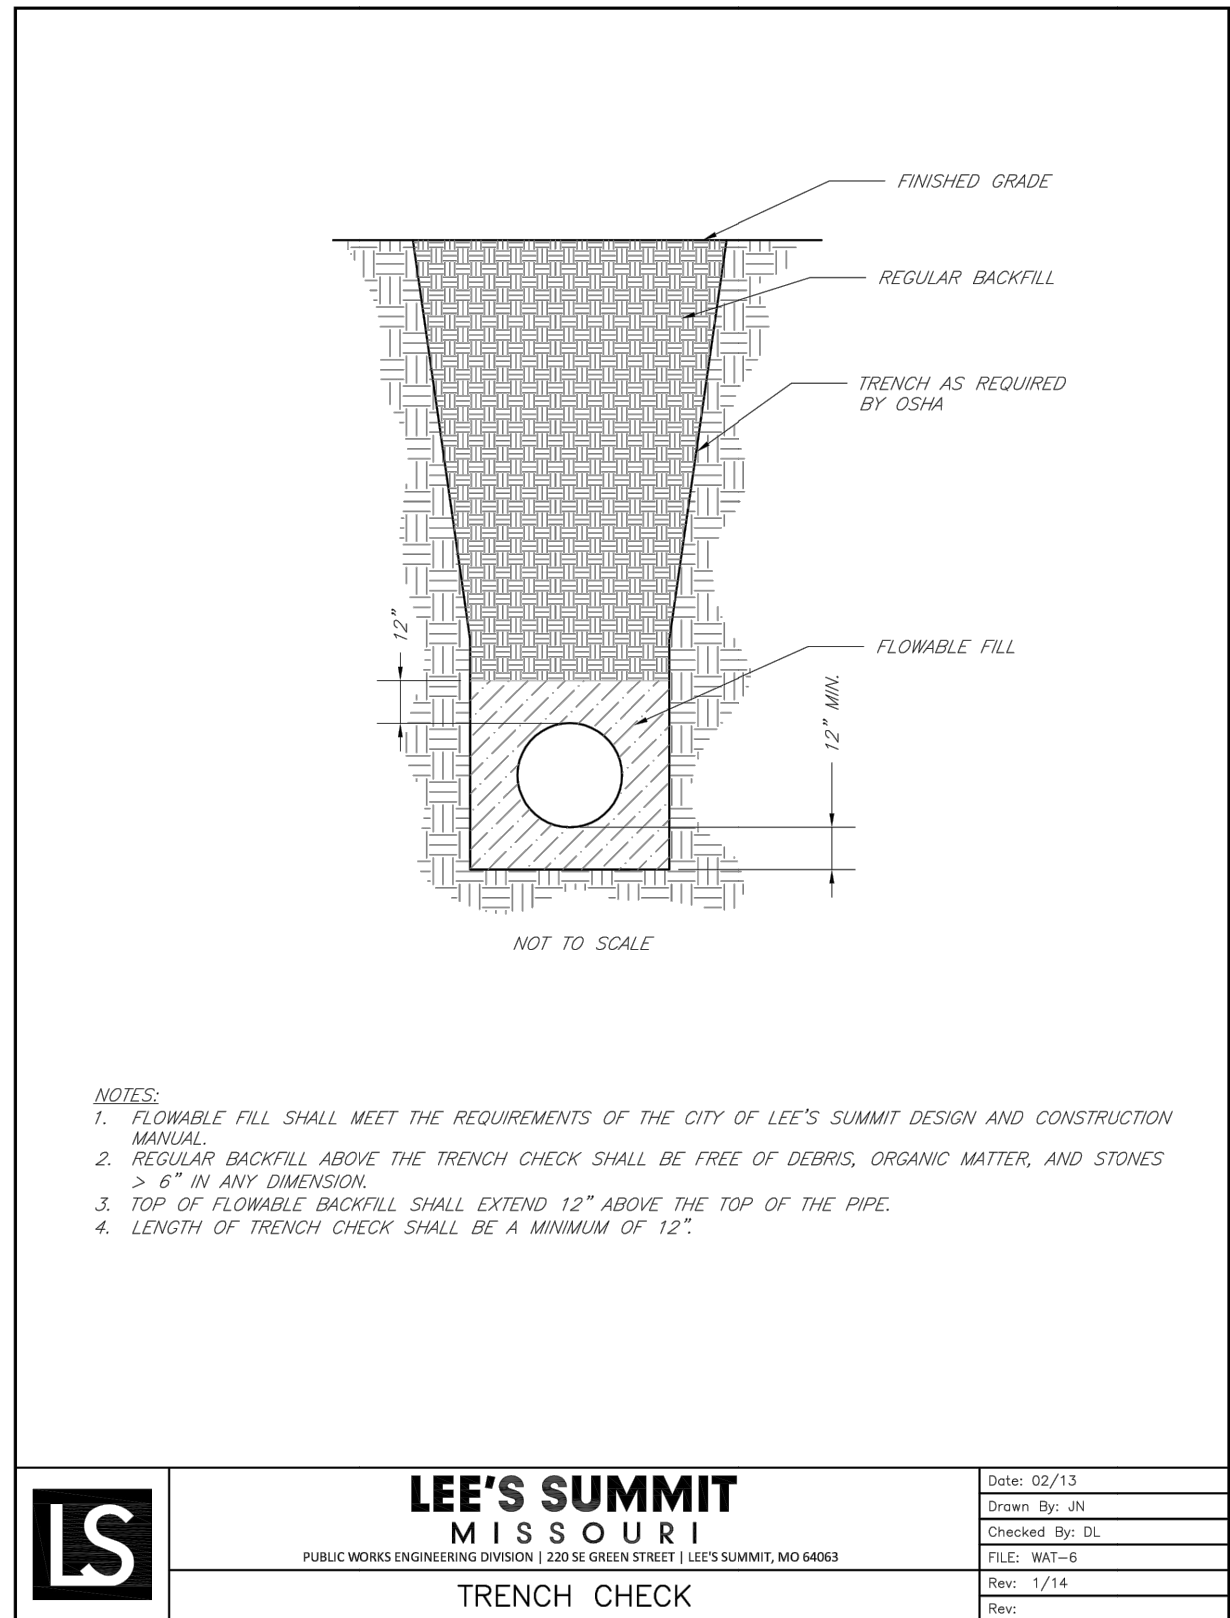

REVISION

2 REVISED ON 02-26-18: DETAILS ADDED/MODIFIED

3 REVISED ON 03-23-18: DETAILS ADDED/MODIFIED

THE SEALS AND SIGNATURE(S) APPLY ONLY TO THE DOCUMENT TO WHICH THEY ARE AFFIXED, AND EXPRESSLY DISCLAIM ANY RESPONSIBILITY FOR ALL OTHER PLANS, SPECIFICATIONS, ESTIMATES, REPORTS, OR OTHER DOCUMENTS OR INSTRUMENTS RELATING TO OR INTENDED TO BE USED FOR ANY PART OR PARTS OF THE ENGINEERING OR SURVEYING PROJECT.

SEAL

STATE OF MISSOURI

BRIAN L. GLENN

REGISTERED PROFESSIONAL ENGINEER

NO. 22-2018

PE-2010011667

BRIAN L. GLENN

MO PE 2010011667

AS AGENT OF

PHOENIX ENGINEERING & SURVEYING, LLC

KS: E-853

KS: LS-138

PHOENIX ENGINEERING & SURVEYING, LLC

3855 S. NORTHERN BLVD.

INDEPENDENCE, MO 64052

(816) 743-9000 FAX (816) 743-9700

ENGINEERING CERTIFICATE NO.: MO E-2000151302-D

SURVEYING CERTIFICATE NO.: MO LS-2000151303-D

WHISPERING WOODS - 1ST PLAT
LOTS 1 THRU 33
LEE'S SUMMIT, JACKSON COUNTY, MO
SANTARY SEWER PLANS
DETAILS

DESIGNED
BLG
DRAWN
JRT
SCALE
NOTED
DATE
09-01-2017
JOB NO.
04078
SHEET