


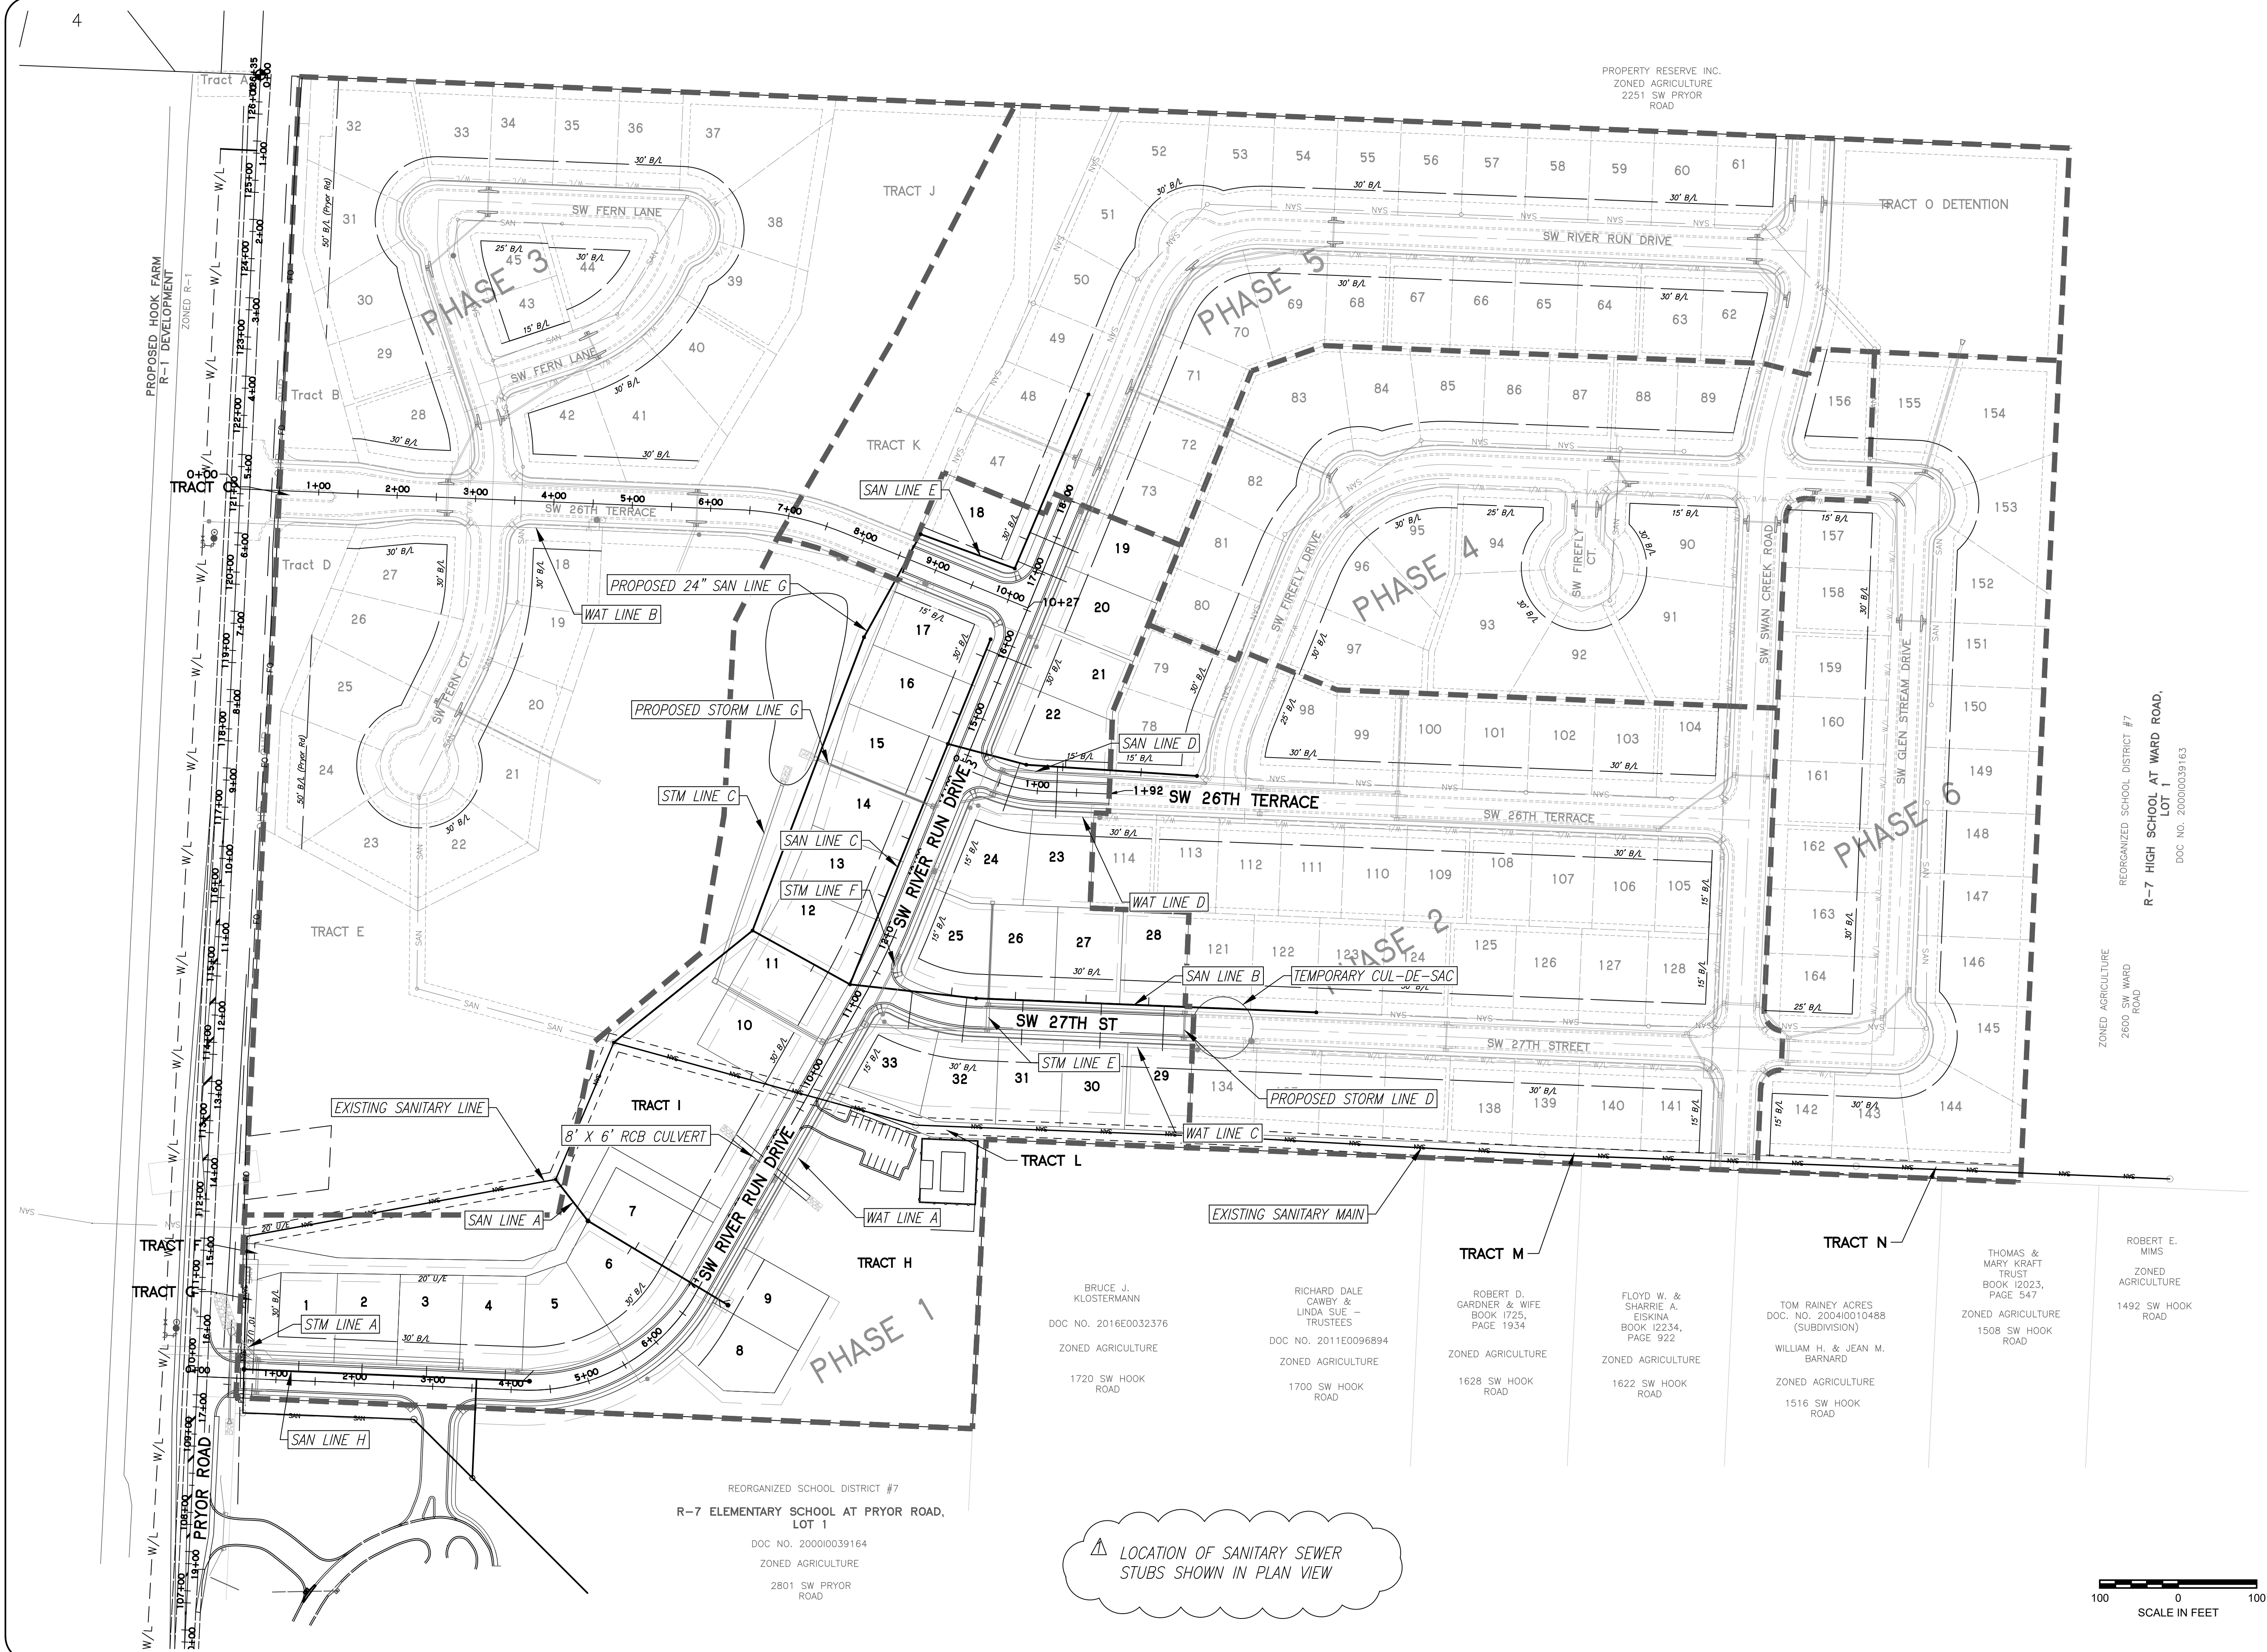

**WHISPERING WOODS - 1ST PLAT
LOTS 1 THRU 33
LEE'S SUMMIT, JACKSON COUNTY, MO
SANITARY SEWER PLANS
GENERAL LAYOUT**

PHOENIX ENGINEERING
& SURVEYING, LLC

3855 S. NORTHERN BLVD.
INDEPENDENCE, MO 64052
(816) 743-9000 FAX: (816) 743-9700
CERTIFICATE NO: MO E-2000151302-D
CERTIFICATE NO: MO LS-2000151303-D

ENGINEER'S SEAL
REGISTERED PROFESSIONAL ENGINEER
STATE OF MISSOURI
BRIAN L. GLENN
PE-2010011667
05-22-2018
BRIAN L. GLENN
PE-2010011667
AS AGENT OF
PHOENIX ENGINEERING
& SURVEYING, LLC

Δ REVISION ON 02-15-18: SANITARY SEWER STUBS SHOWN

THE SEAL(S) AND SIGNATURE(S) APPLY ONLY TO THE DOCUMENT TO WHICH THEY ARE AFFIXED, AND EXPRESSLY DISCLAIM ANY RESPONSIBILITY FOR ALL OTHER PLANS, SPECIFICATIONS, ESTIMATES, REPORTS, OR OTHER DOCUMENTS OR INSTRUMENTS RELATING TO OR INTENDED TO BE USED FOR ANY PART OR PARTS OF THE ENGINEERING OR SURVEYING PROJECT.