
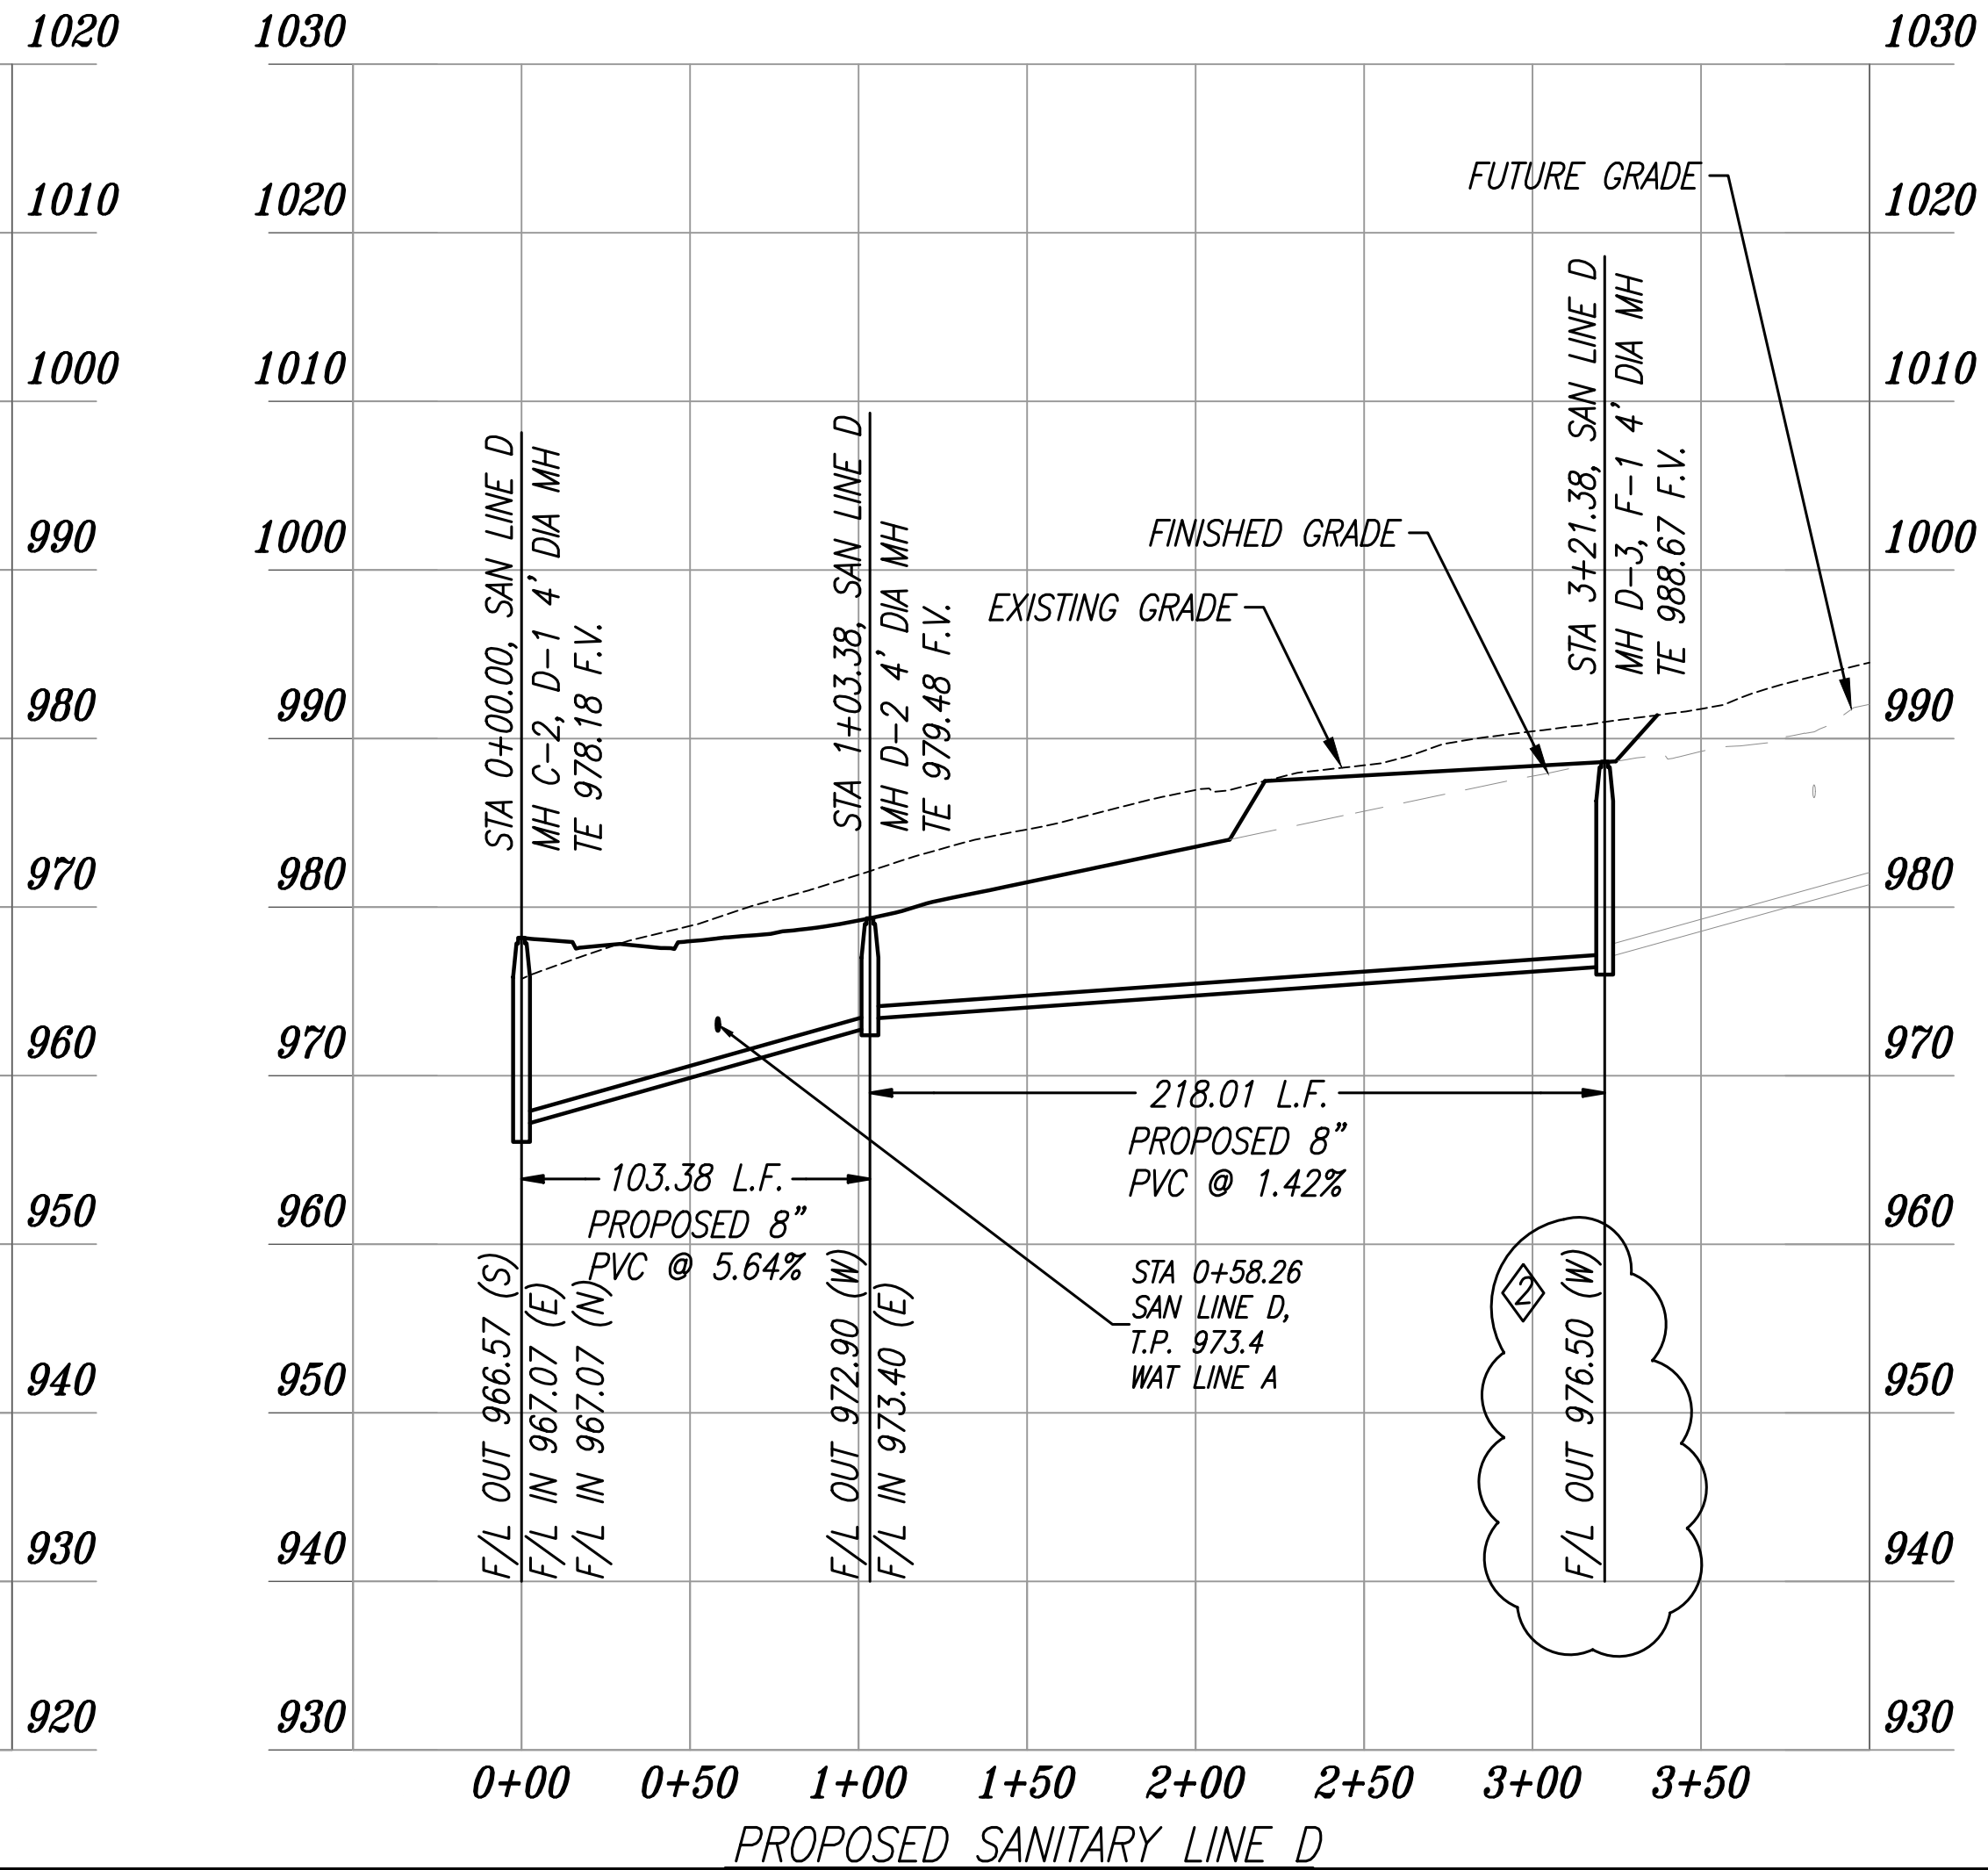
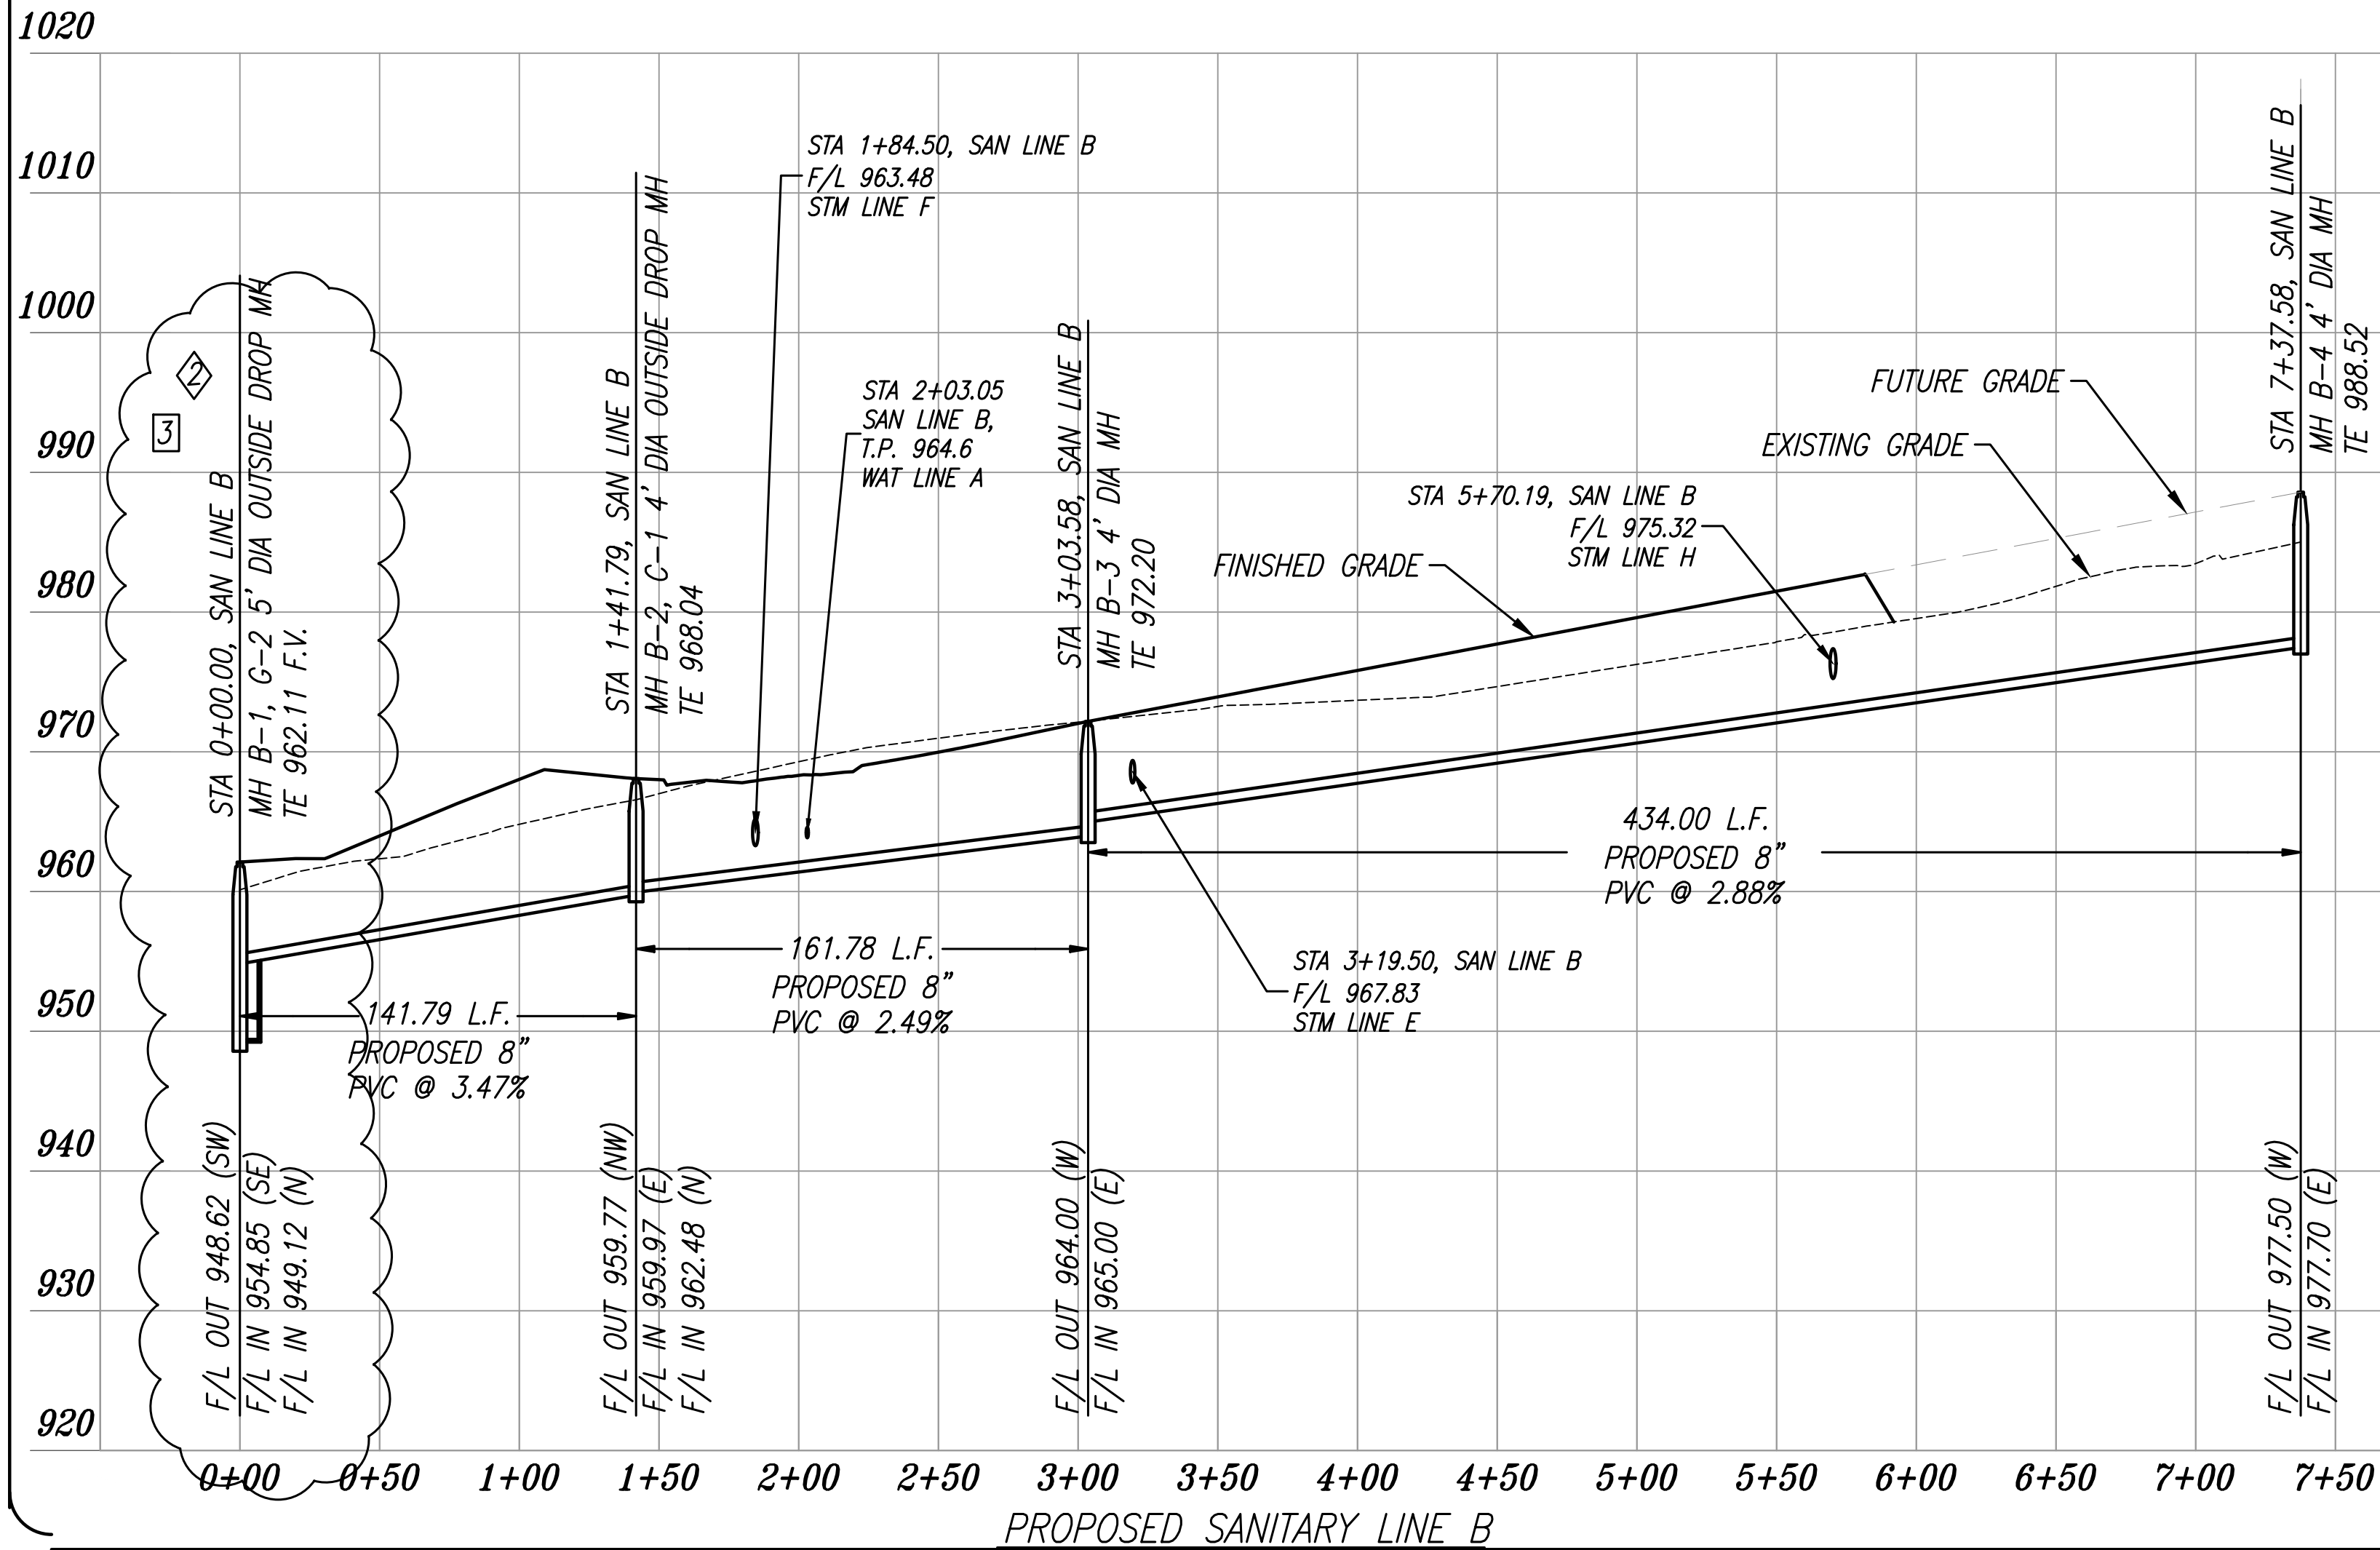


DATE PLOTTED: 7/11/2018 11:26 AM ; LAST SAVE DATE: 7/11/2018 11:24 AM

H:\projects\2004\0407842 - Whispering Woods Phase 1\dwg\04078 - Sanitary Sewer Plans.dwg

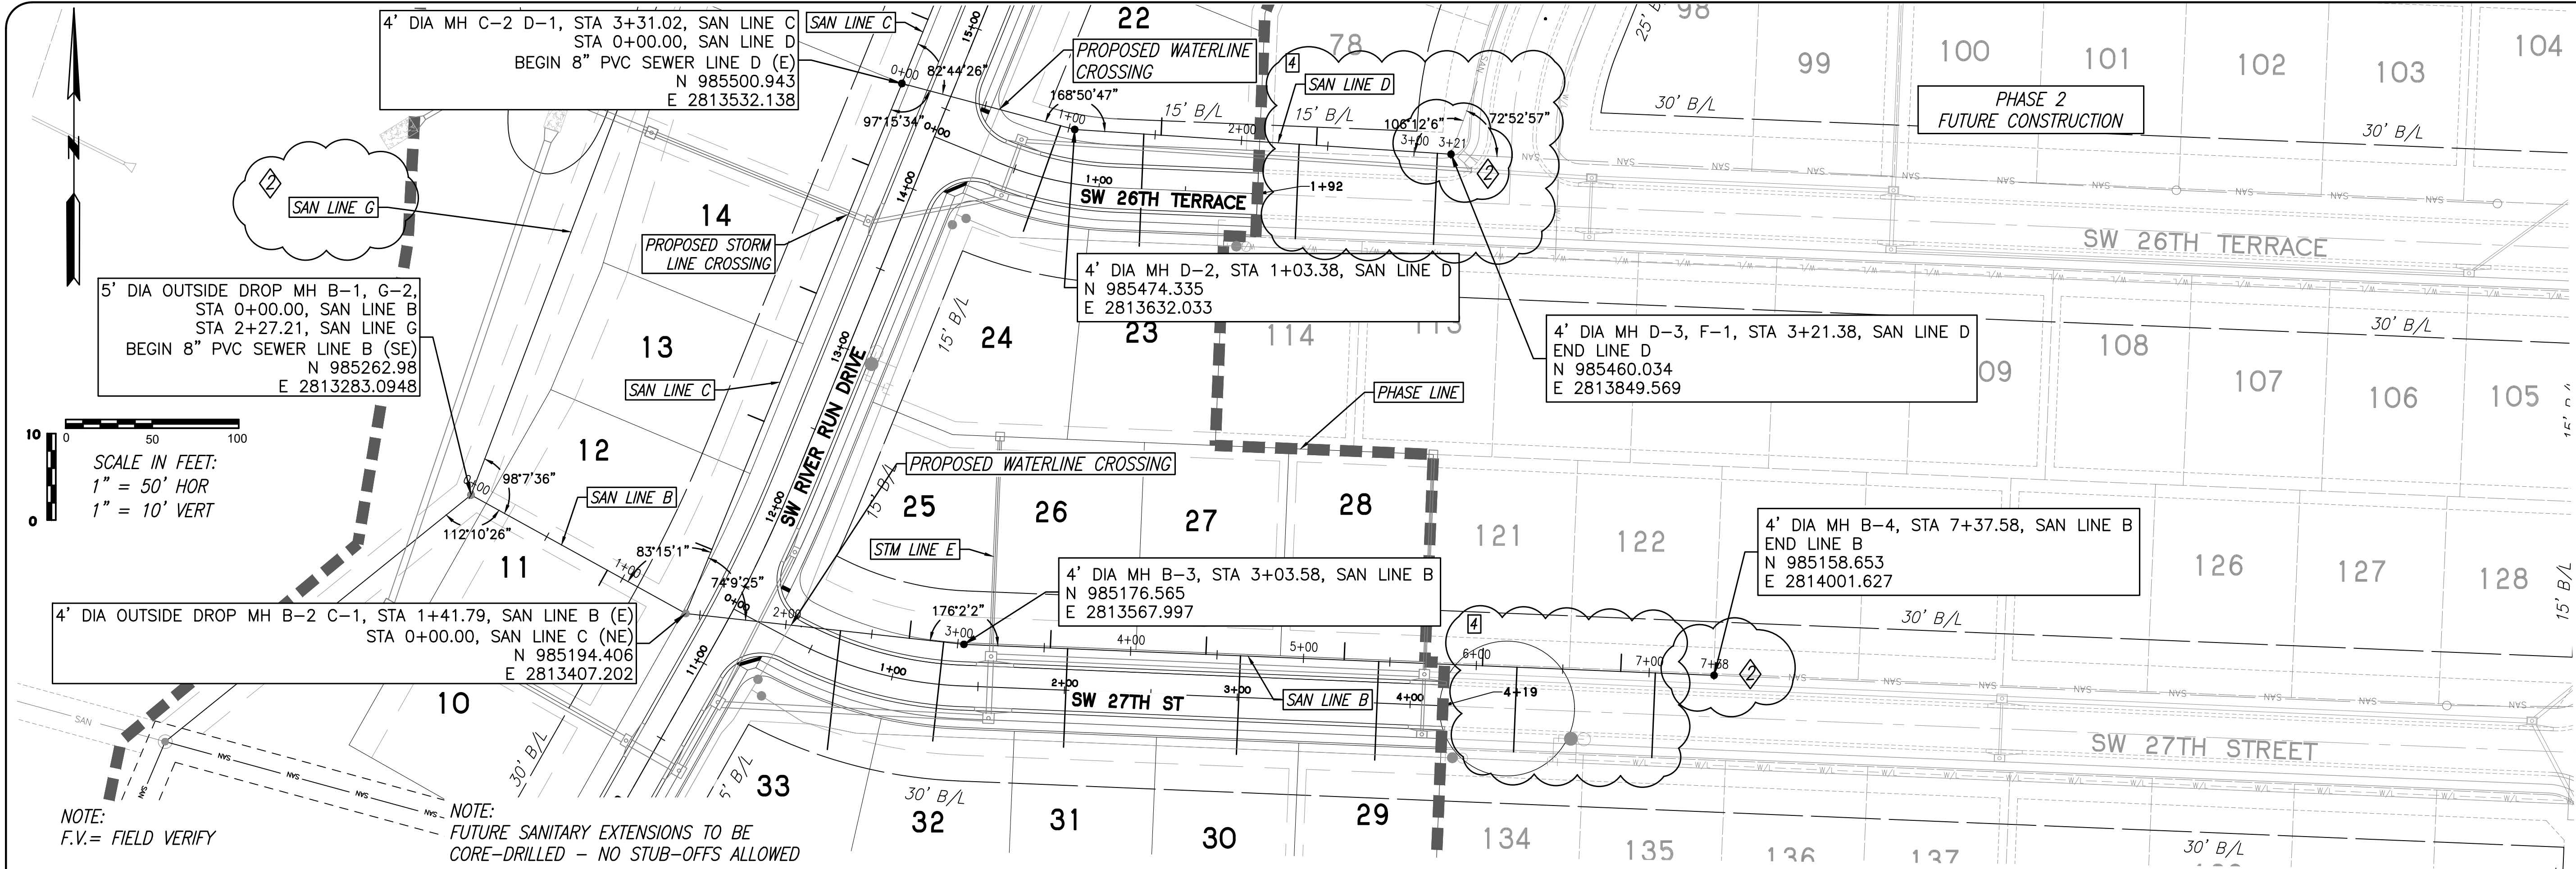

REVISION
△ REVISED ON 02-15-18: SANITARY STUBS SHOWN IN
PLAN VIEW; ADDED LABELS; ADDED DEFLECTION
ANGLES & CROSSING CALCULATIONS
△ REVISED ON 02-26-18: REMOVED MH STUBS;
ADDED OUTSIDE DROP MH AT MH B-1
△ REVISED ON 05-22-18: MNR COMMENTS
△ REVISED ON 07-10-18: ADDED STUBS FOR FUTURE PHASES;
INCREASED VIEW EXTENTS TO SHOW LOT NUMBERS
THE SEALS AND SIGNATURE(S) APPLY ONLY TO THE DOCUMENT TO WHICH THEY ARE AFFIXED.
AND EXPRESSLY DISCLAIM ANY RESPONSIBILITY FOR ALL OTHER PLANS, SPECIFICATIONS,
ESTIMATES, REPORTS, OR OTHER DOCUMENTS OR INSTRUMENTS RELATING TO OR INTENDED TO
BE USED FOR ANY PART OR PARTS OF THE ENGINEERING OR SURVEYING PROJECT.

STATE OF MISSOURI
BRIAN L. GLENN
REGISTERED PROFESSIONAL ENGINEER
NO. 2010011667
EXPIRATION DATE 07-10-2019

PHOENIX ENGINEERING
& SURVEYING, LLC
3855 S. NORTHERN BLVD.
INDEPENDENCE, MO 64062
(816) 743-9000 FAX (816) 743-9700
ENGINEERING CERTIFICATE NO.: MO E-2000151302-D
SURVEYING CERTIFICATE NO.: MO LS-2000151303-D
KS: E-853
KS: LS-138

WHISPERING WOODS - 1ST PLAT
LOTS 1 THRU 33
LEE'S SUMMIT, JACKSON COUNTY, MO
SANITARY SEWER PLANS
PLAN & PROFILE

DESIGNED
BLG
DRAWN
JRT
SCALE
NOTED
DATE
09-01-2017
JOB NO.
04078
SHEET
6 of 10

© PHOENIX ENGINEERING & SURVEYING, LLC - 2018