
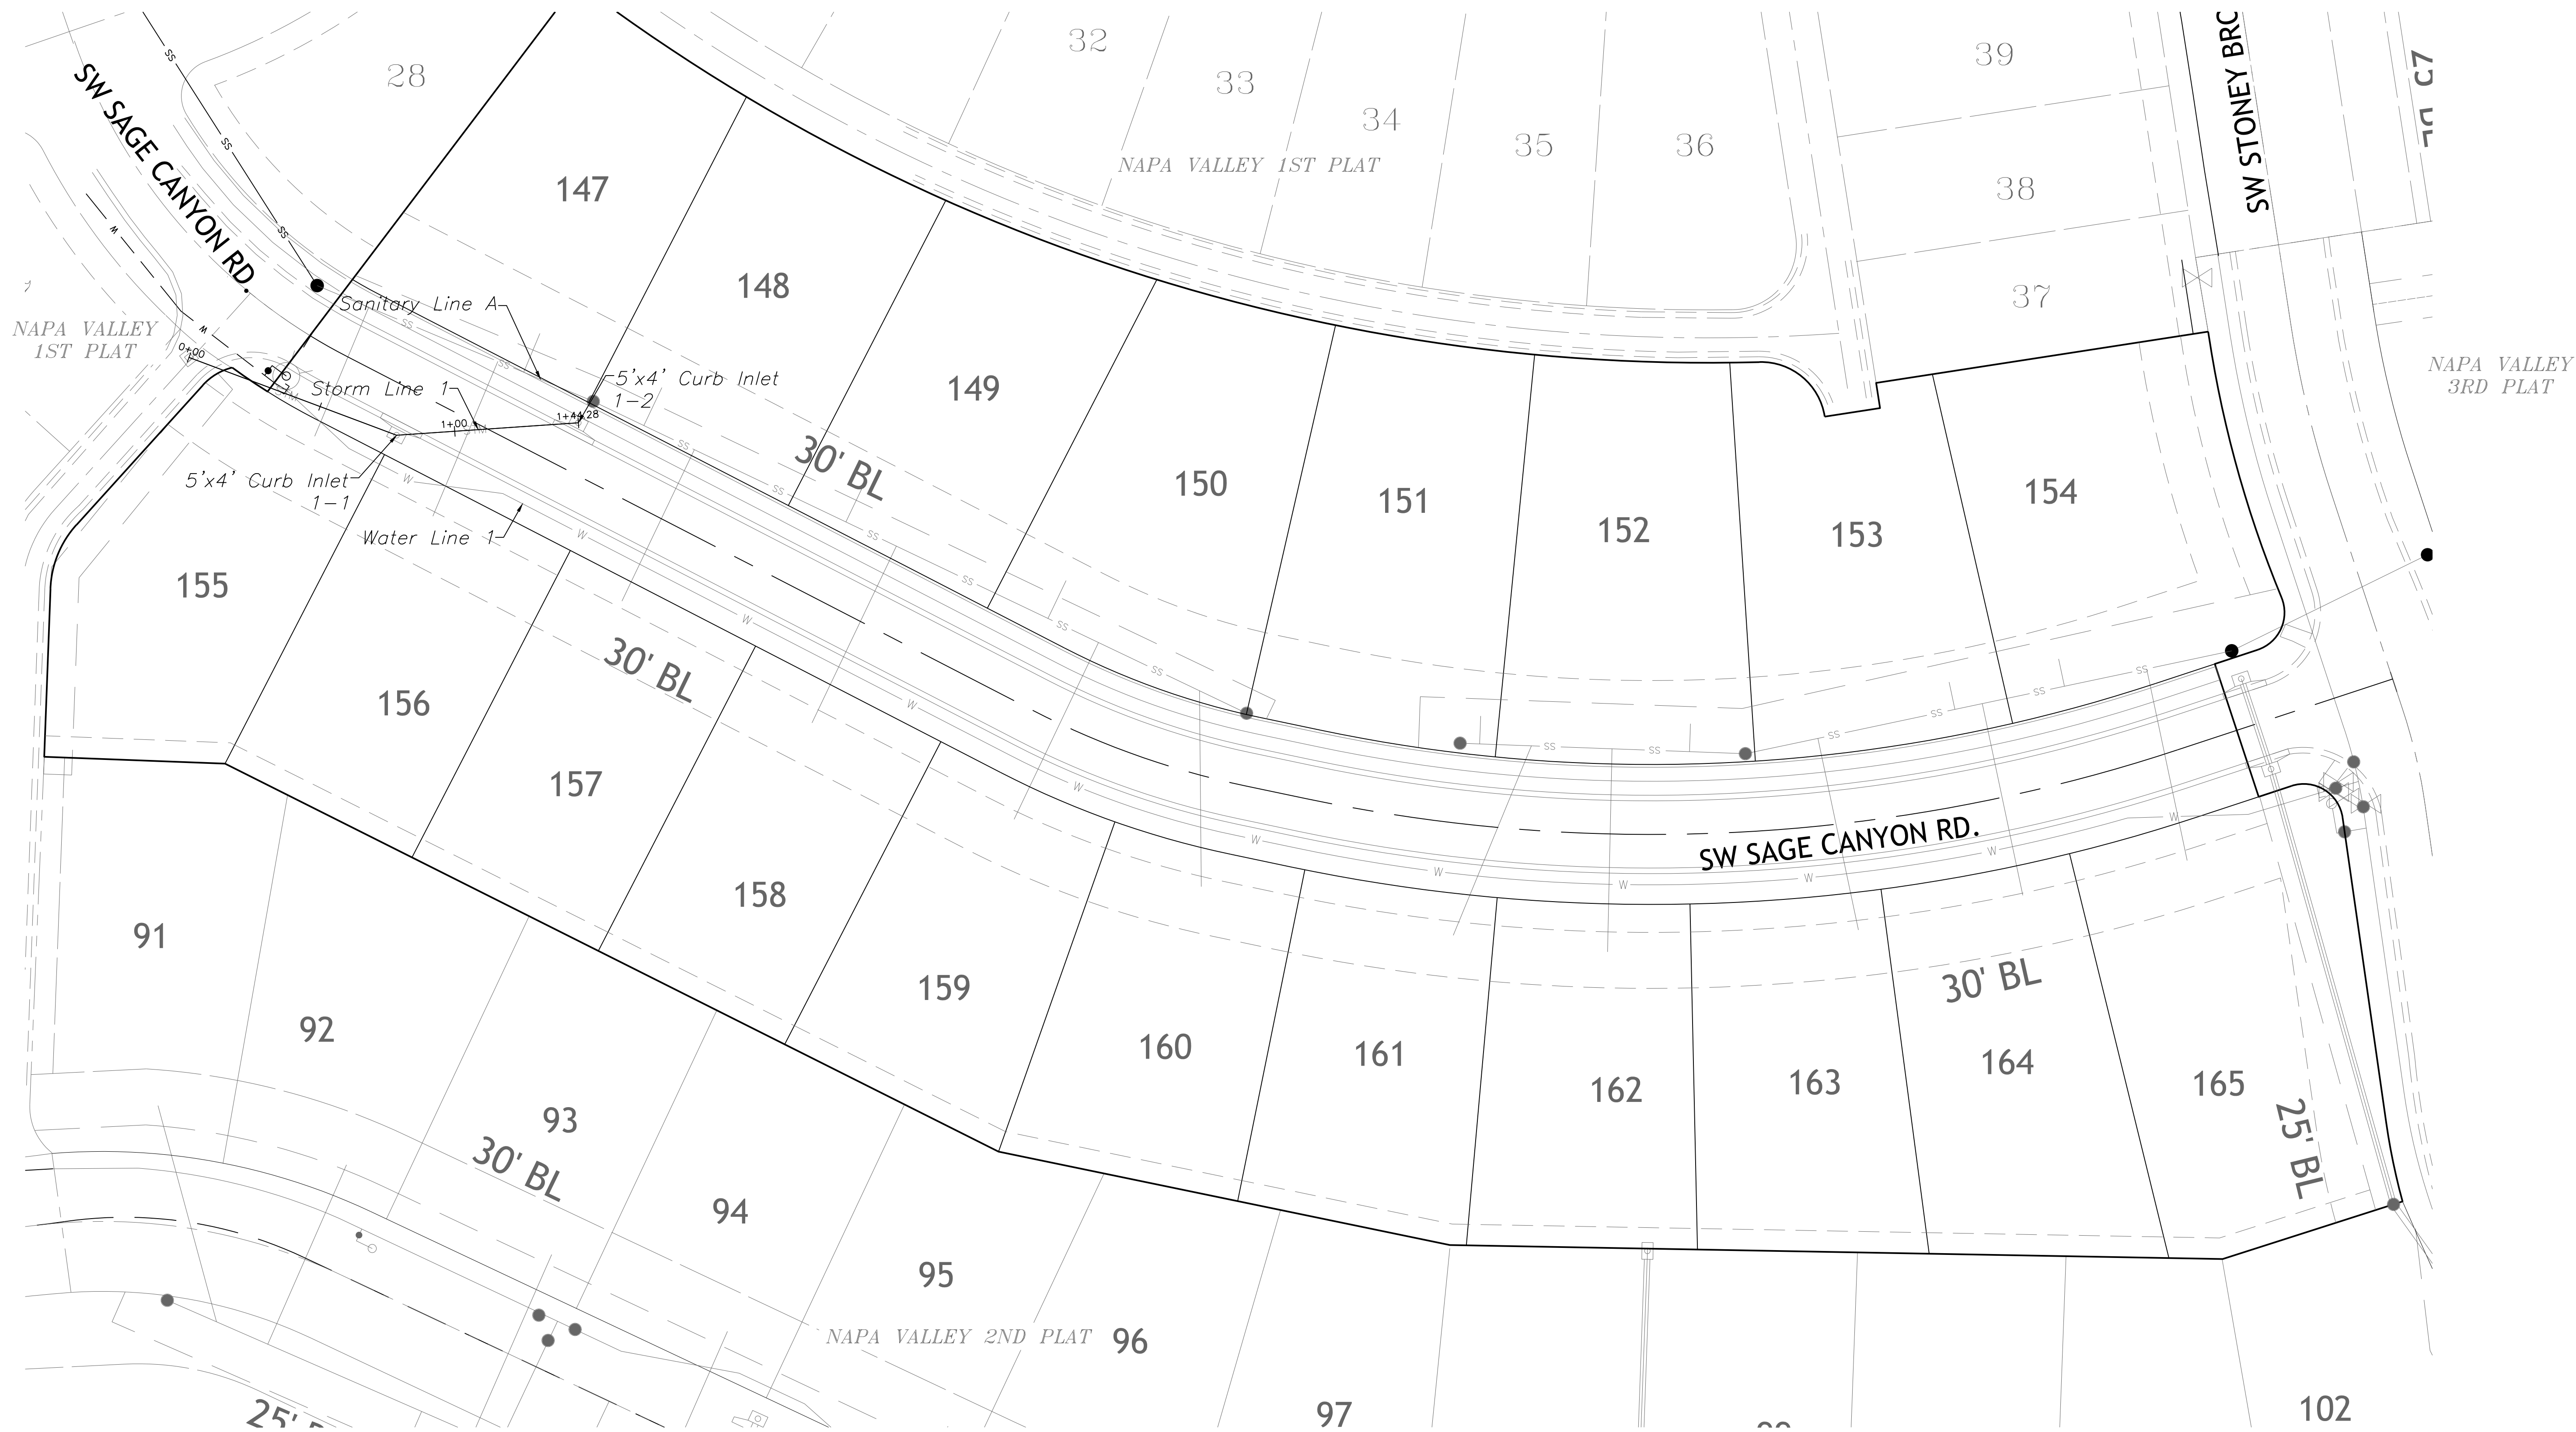


STORM SEWER GENERAL LAYOUT
SCALE: 1" = 30'

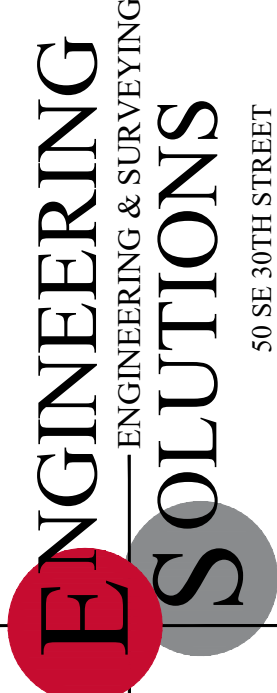

Professional Registration
Missouri
Engineering 2005002186-D
Surveying 2005008319-D
Kansas
Engineering E-1695
Surveying LS-218
Oklahoma
Engineering 6254
Nebraska
Engineering CA2821

Storm Sewer General Layout
Construction Plans for:
Napa Valley 4th Plat
Lee's Summit, Jackson County, Missouri

Project:
NAPA VALLEY LS MO
Issue Date:
July 13, 2018

Storm Sewer General Layout
Construction Plans for:
Napa Valley 4th Plat
Lee's Summit, Jackson County, Missouri

Matthew J. Schlicht
MO PE 2006019708
KS PE 19071
OK PE 25226
NE PE E-14335

REVISIONS