
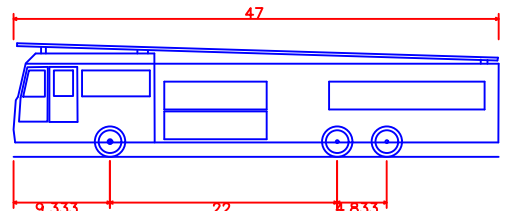


DWG: F:\2017\3501-4000\017-3697\40-Design\Exhibits\017-3697_EX-007_Truck_Turn.dwg
DATE: Jul 11, 2018 4:44pm XREFS: 01_C_PBASE 00_C_XBASE USER: nheliser

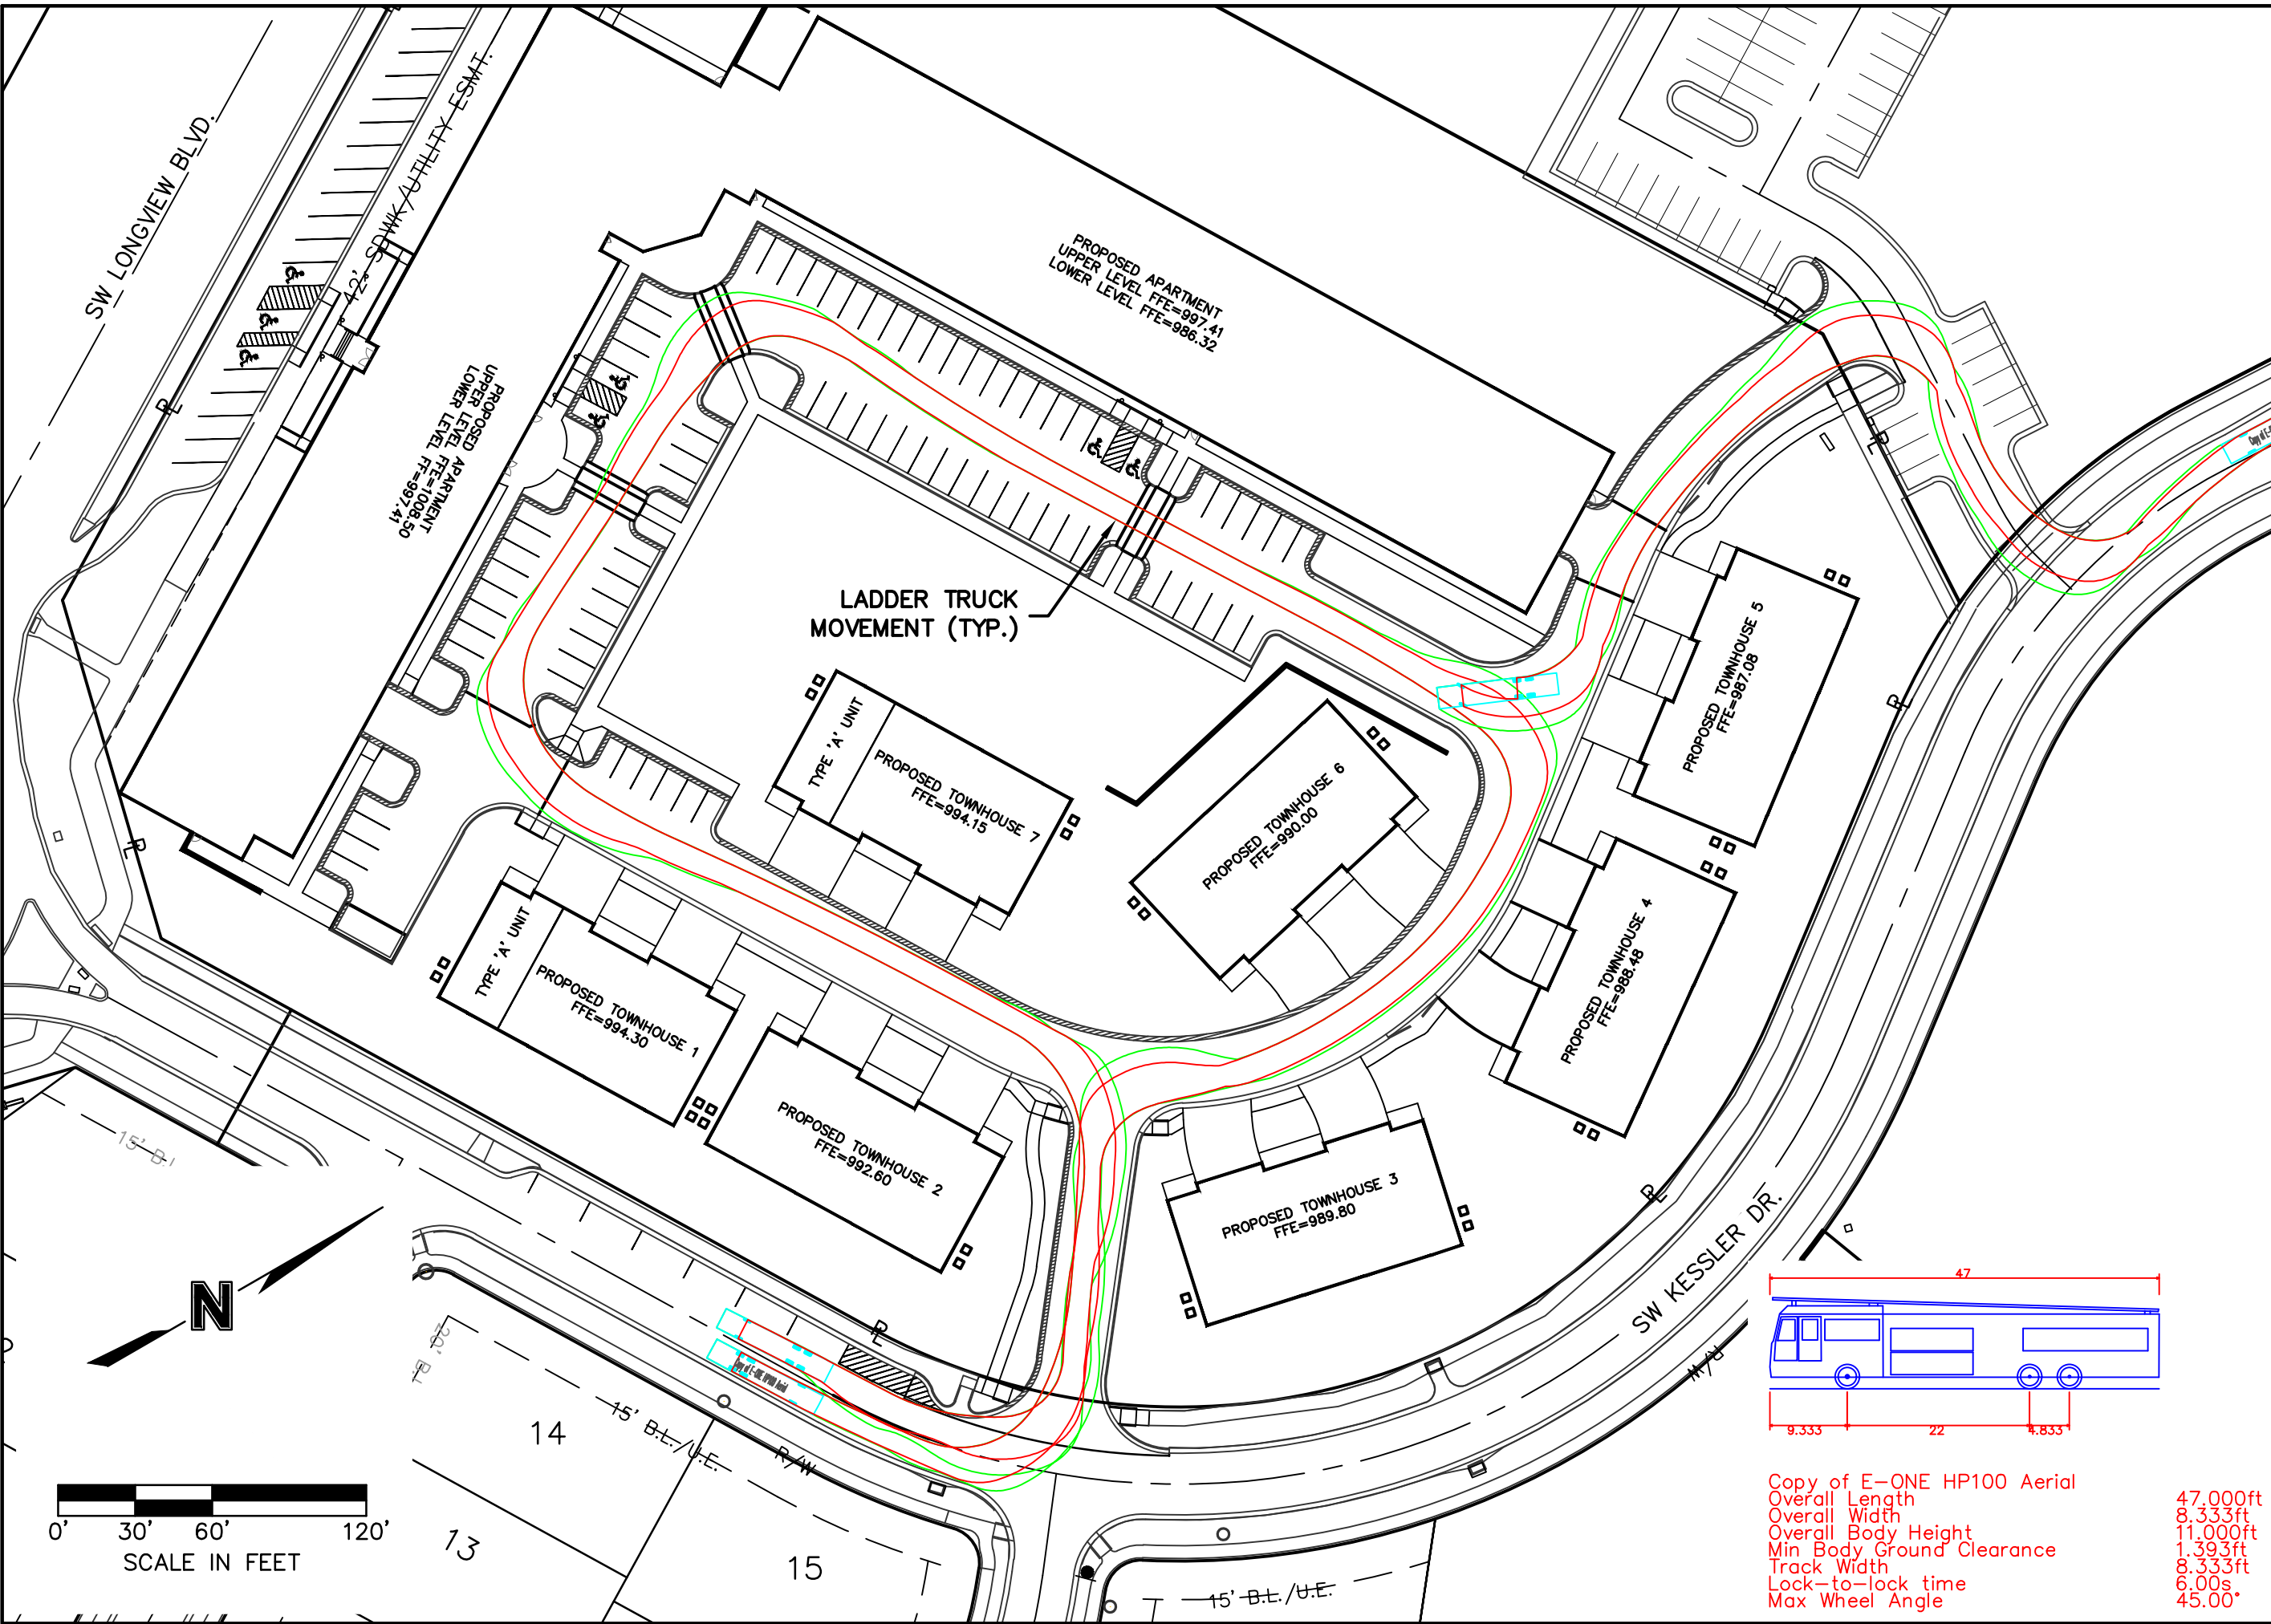

Copy of E-ONE HP100 Aerial
Overall Length 47.000ft
Overall Width 8.333ft
Overall Body Height 11.000ft
Min Body Ground Clearance 1.393ft
Track Width 8.333ft
Lock-to-lock time 6.00s
Max Wheel Angle 45.00°

OLSSON ASSOCIATES
OLSSON ASSOCIATES, CIVIL ENGINEERING
MISSOURI CERTIFICATE OF AUTHORITY #
1251 NW Birchcliff Parkway, Suite 50 TEL 816.361.1177
Kansas City, MO 64116 FAX 816.361.1888 www.olssonassociates.com

REV.	NO.	DATE	REVISIONS DESCRIPTION
0		04/10/18	INITIAL ISSUE
1		05/10/18	47' TRUCK DIMENSION

TRUCK TURN	KESSLER RIDGE APARTMENTS	2018
LEE'S SUMMIT, MISSOURI		

drawn by:	NDH
checked by:	NDH
approved by:	NDH
project no.:	017-3697
drawing no.:	EX-005

SHEET
EX-005