




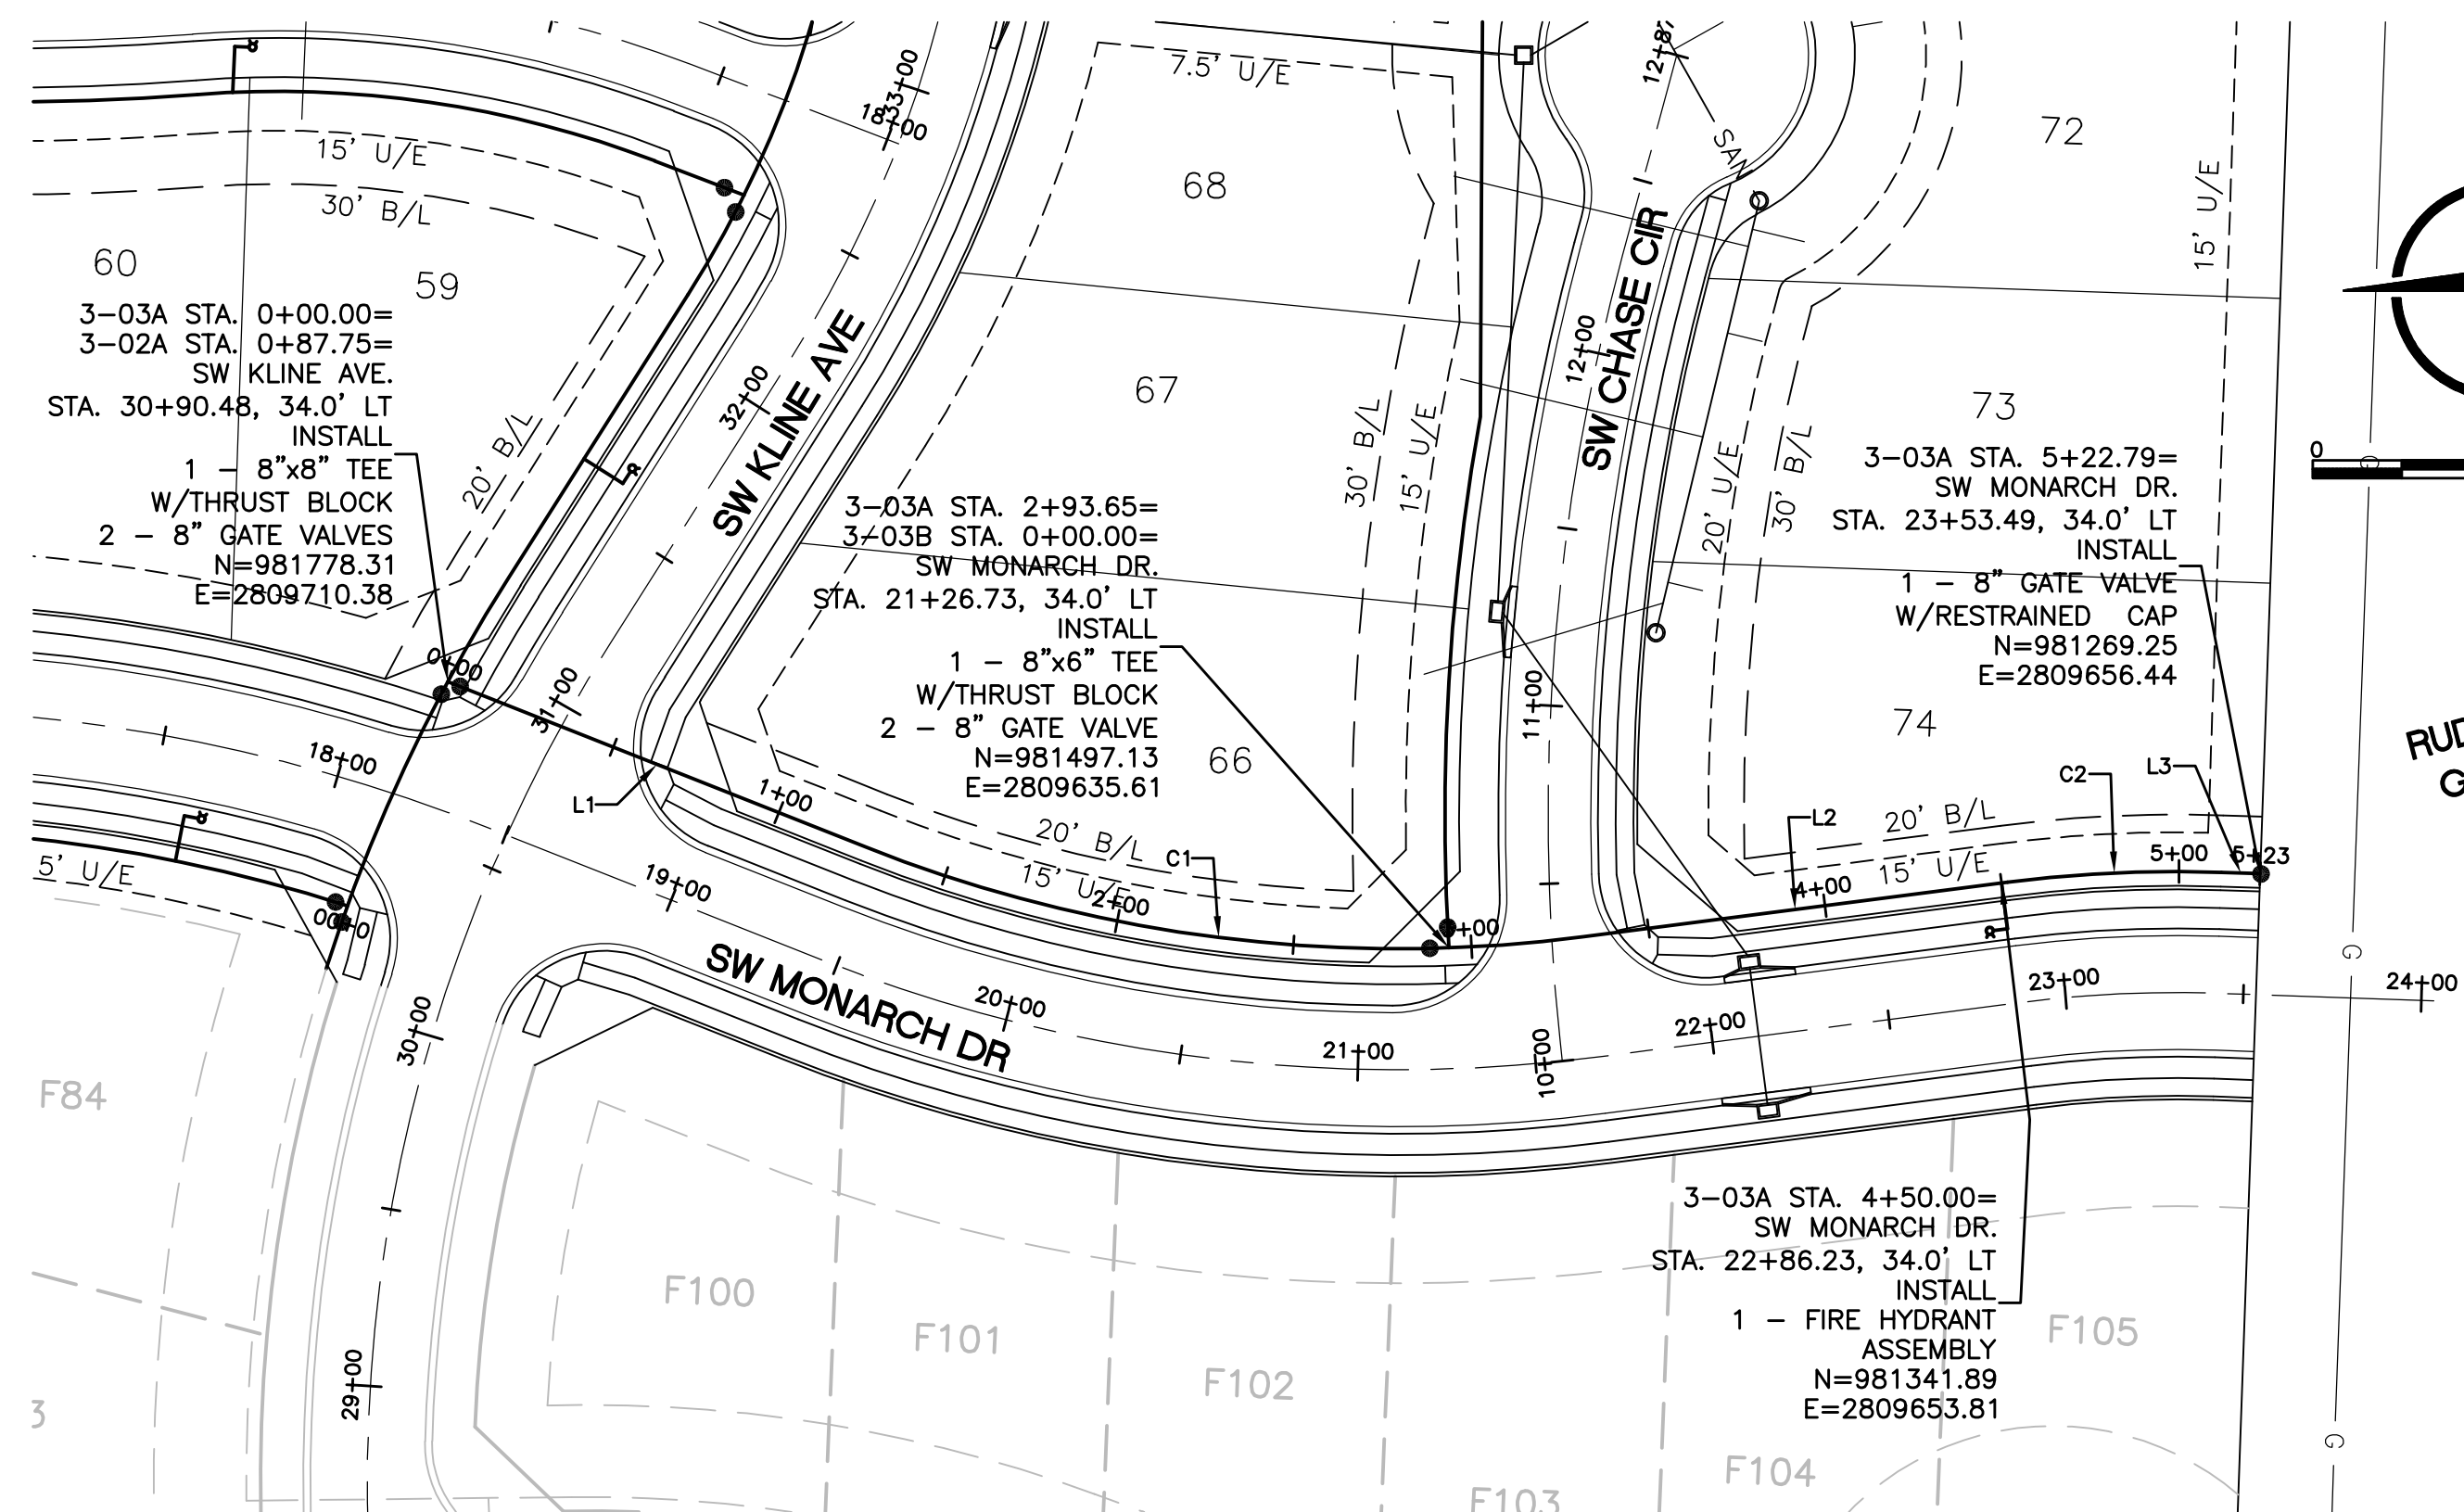

| ALIGNMENT TABLE |        |                  |        |                          |                          |
|-----------------|--------|------------------|--------|--------------------------|--------------------------|
| Line #/Curve #  | Length | Direction/Delta  | Radius | BEGIN NORTHING/EASTING   | END NORHTING/EASTING     |
| L1              | 126.41 | S21° 35' 42.36"W |        | N=981778.31/E=2809710.38 | N=981660.77/E=2809663.86 |
| C1              | 204.95 | 028.92           | 406.00 | N=981660.77/E=2809663.86 | N=981459.56/E=2809638.68 |
| L2              | 120.38 | S07° 19' 44.07"E |        | N=981459.56/E=2809638.68 | N=981340.16/E=2809654.03 |
| C2              | 60.13  | 009.34           | 369.00 | N=981340.16/E=2809654.03 | N=981280.16/E=2809656.82 |
| L3              | 10.92  | S02° 00' 29.45"W |        | N=981280.16/E=2809656.82 | N=981269.25/E=2809656.44 |

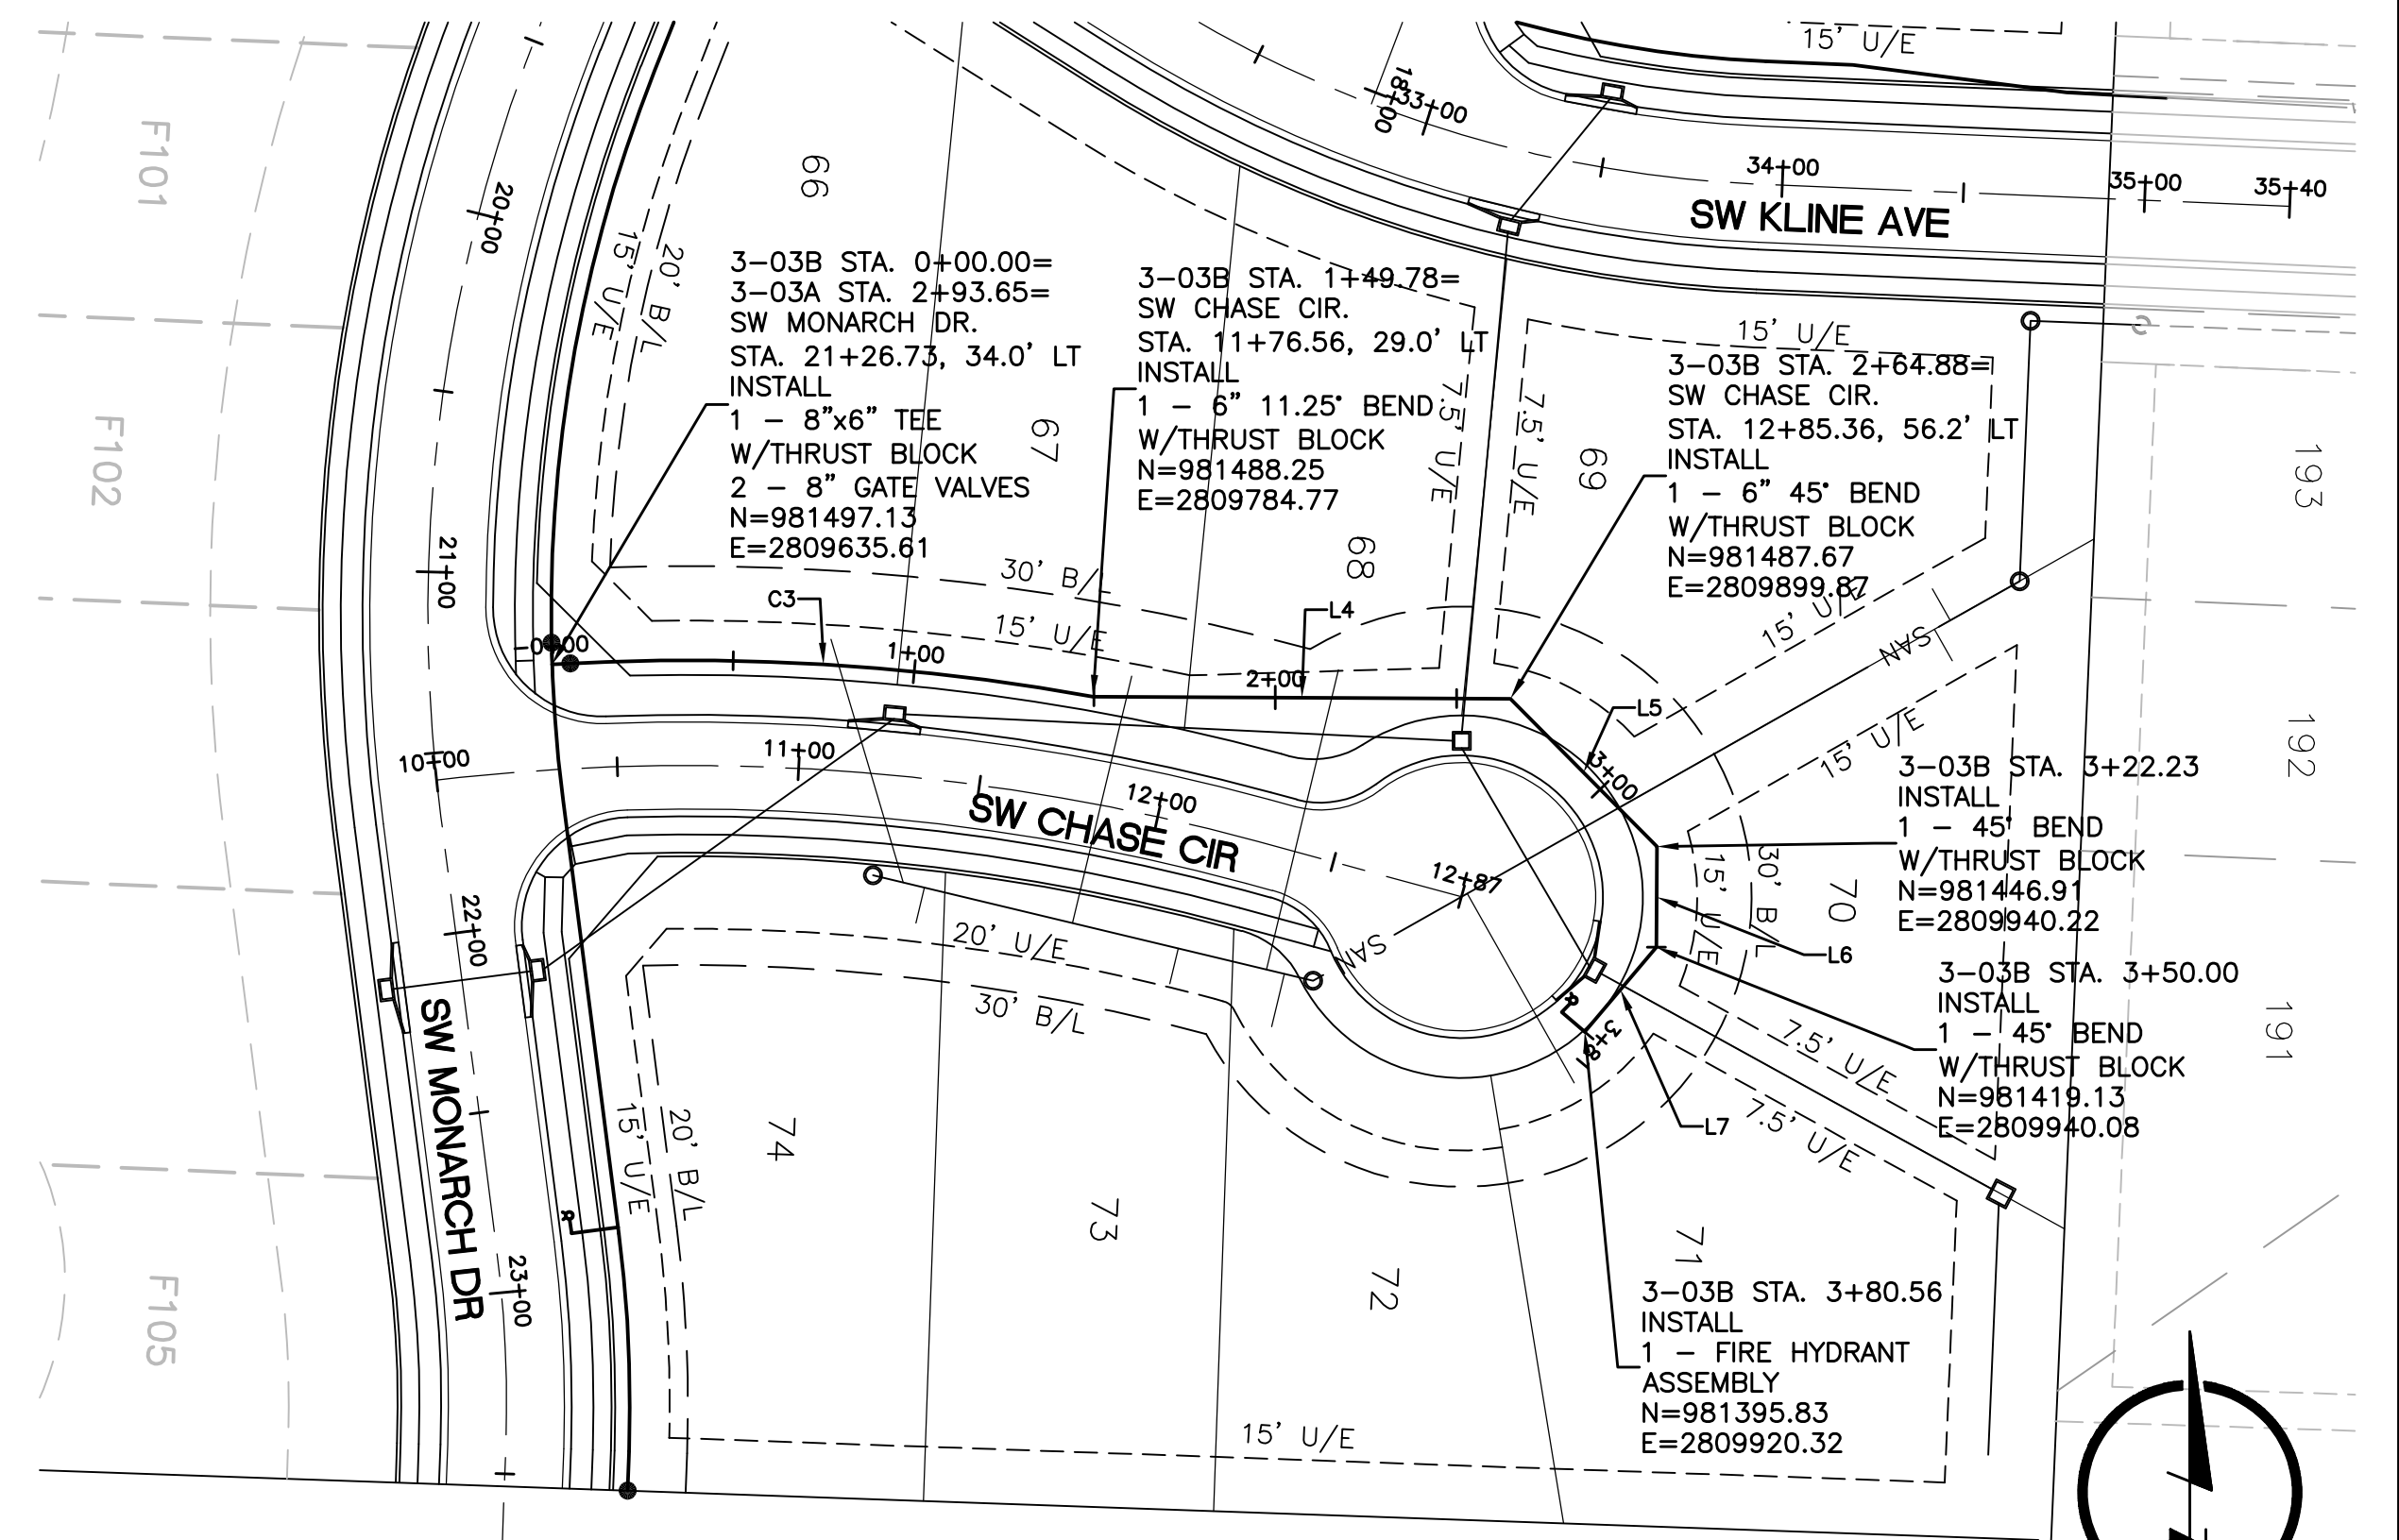

| ALIGNMENT TABLE |        |                  |        |                          |                          |
|-----------------|--------|------------------|--------|--------------------------|--------------------------|
| Line #/Curve #  | Length | Direction/Delta  | Radius | BEGIN NORTHING/EASTING   | END NORHTING/EASTING     |
| C3              | 149.78 | 013.64           | 629.00 | N=981497.13/E=2809635.61 | N=981488.25/E=2809784.77 |
| L4              | 115.10 | S89° 42' 40.38"E |        | N=981488.25/E=2809784.77 | N=981487.67/E=2809899.87 |
| L5              | 57.35  | S44° 42' 40.38"E |        | N=981487.67/E=2809899.87 | N=981446.91/E=2809940.22 |
| L6              | 27.77  | S00° 17' 19.62"W |        | N=981446.91/E=2809940.22 | N=981419.13/E=2809940.08 |
| L7              | 30.55  | S40° 17' 19.62"W |        | N=981419.13/E=2809940.08 | N=981395.83/E=2809920.32 |

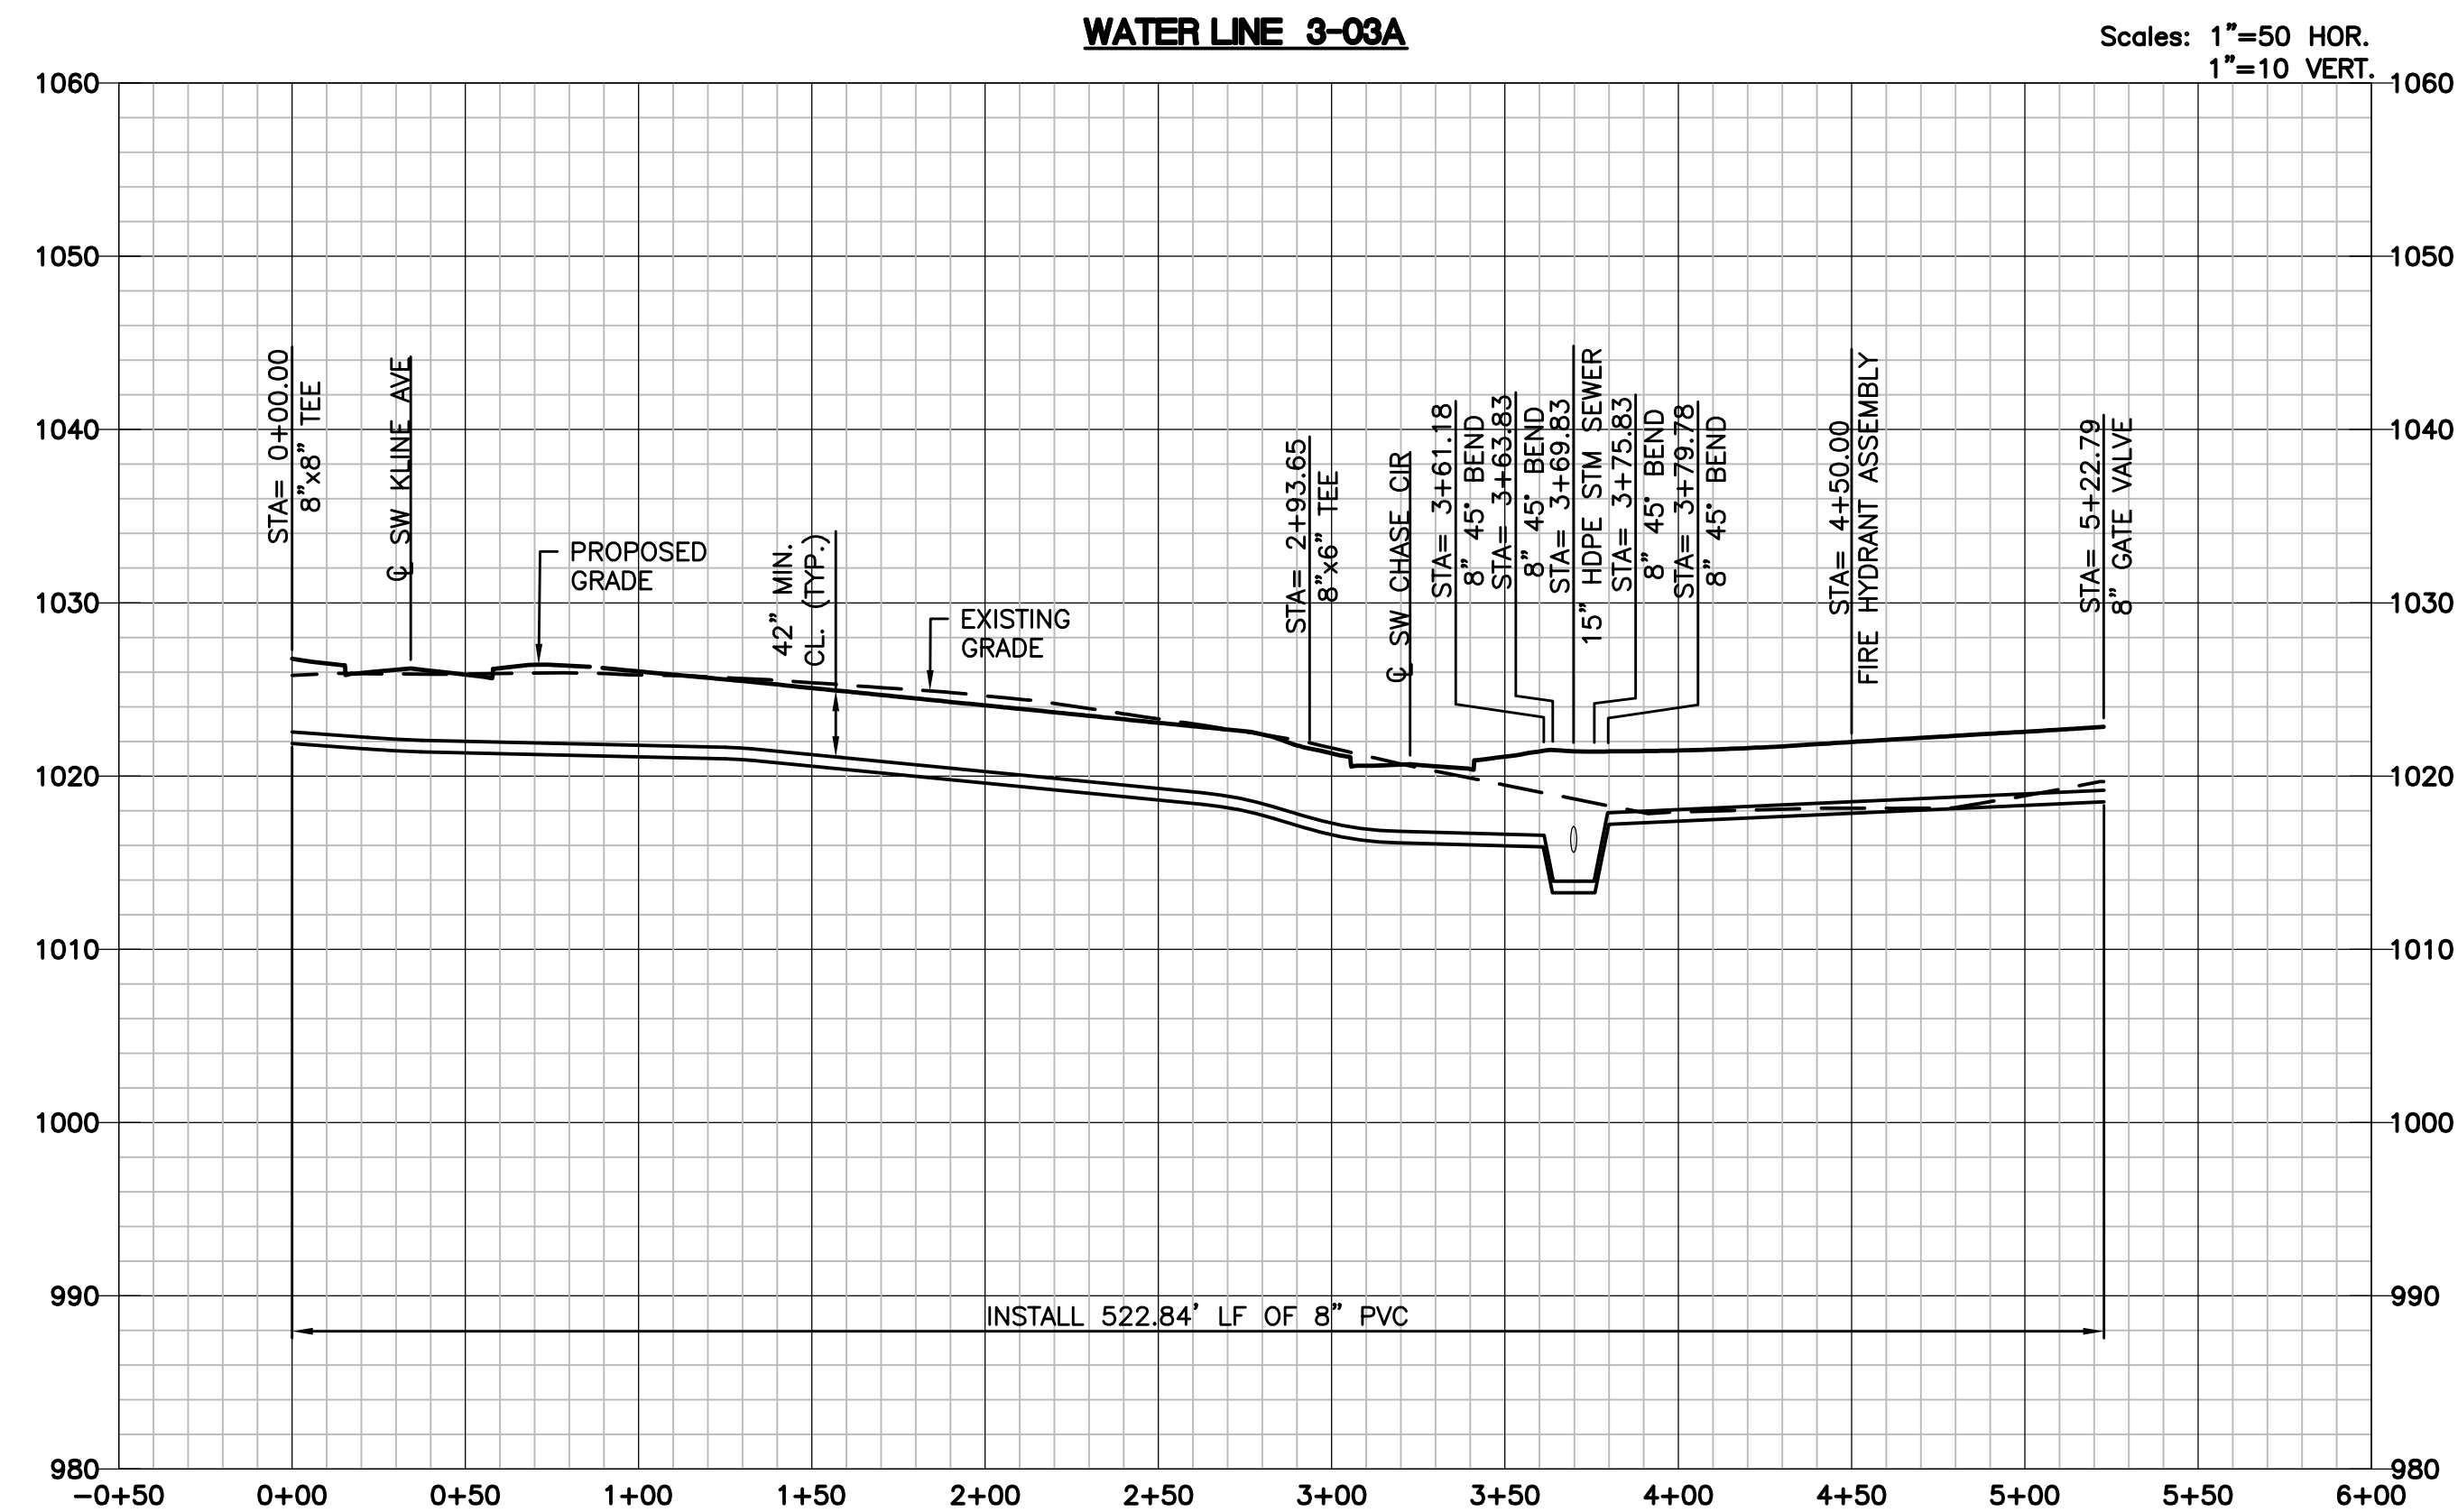