



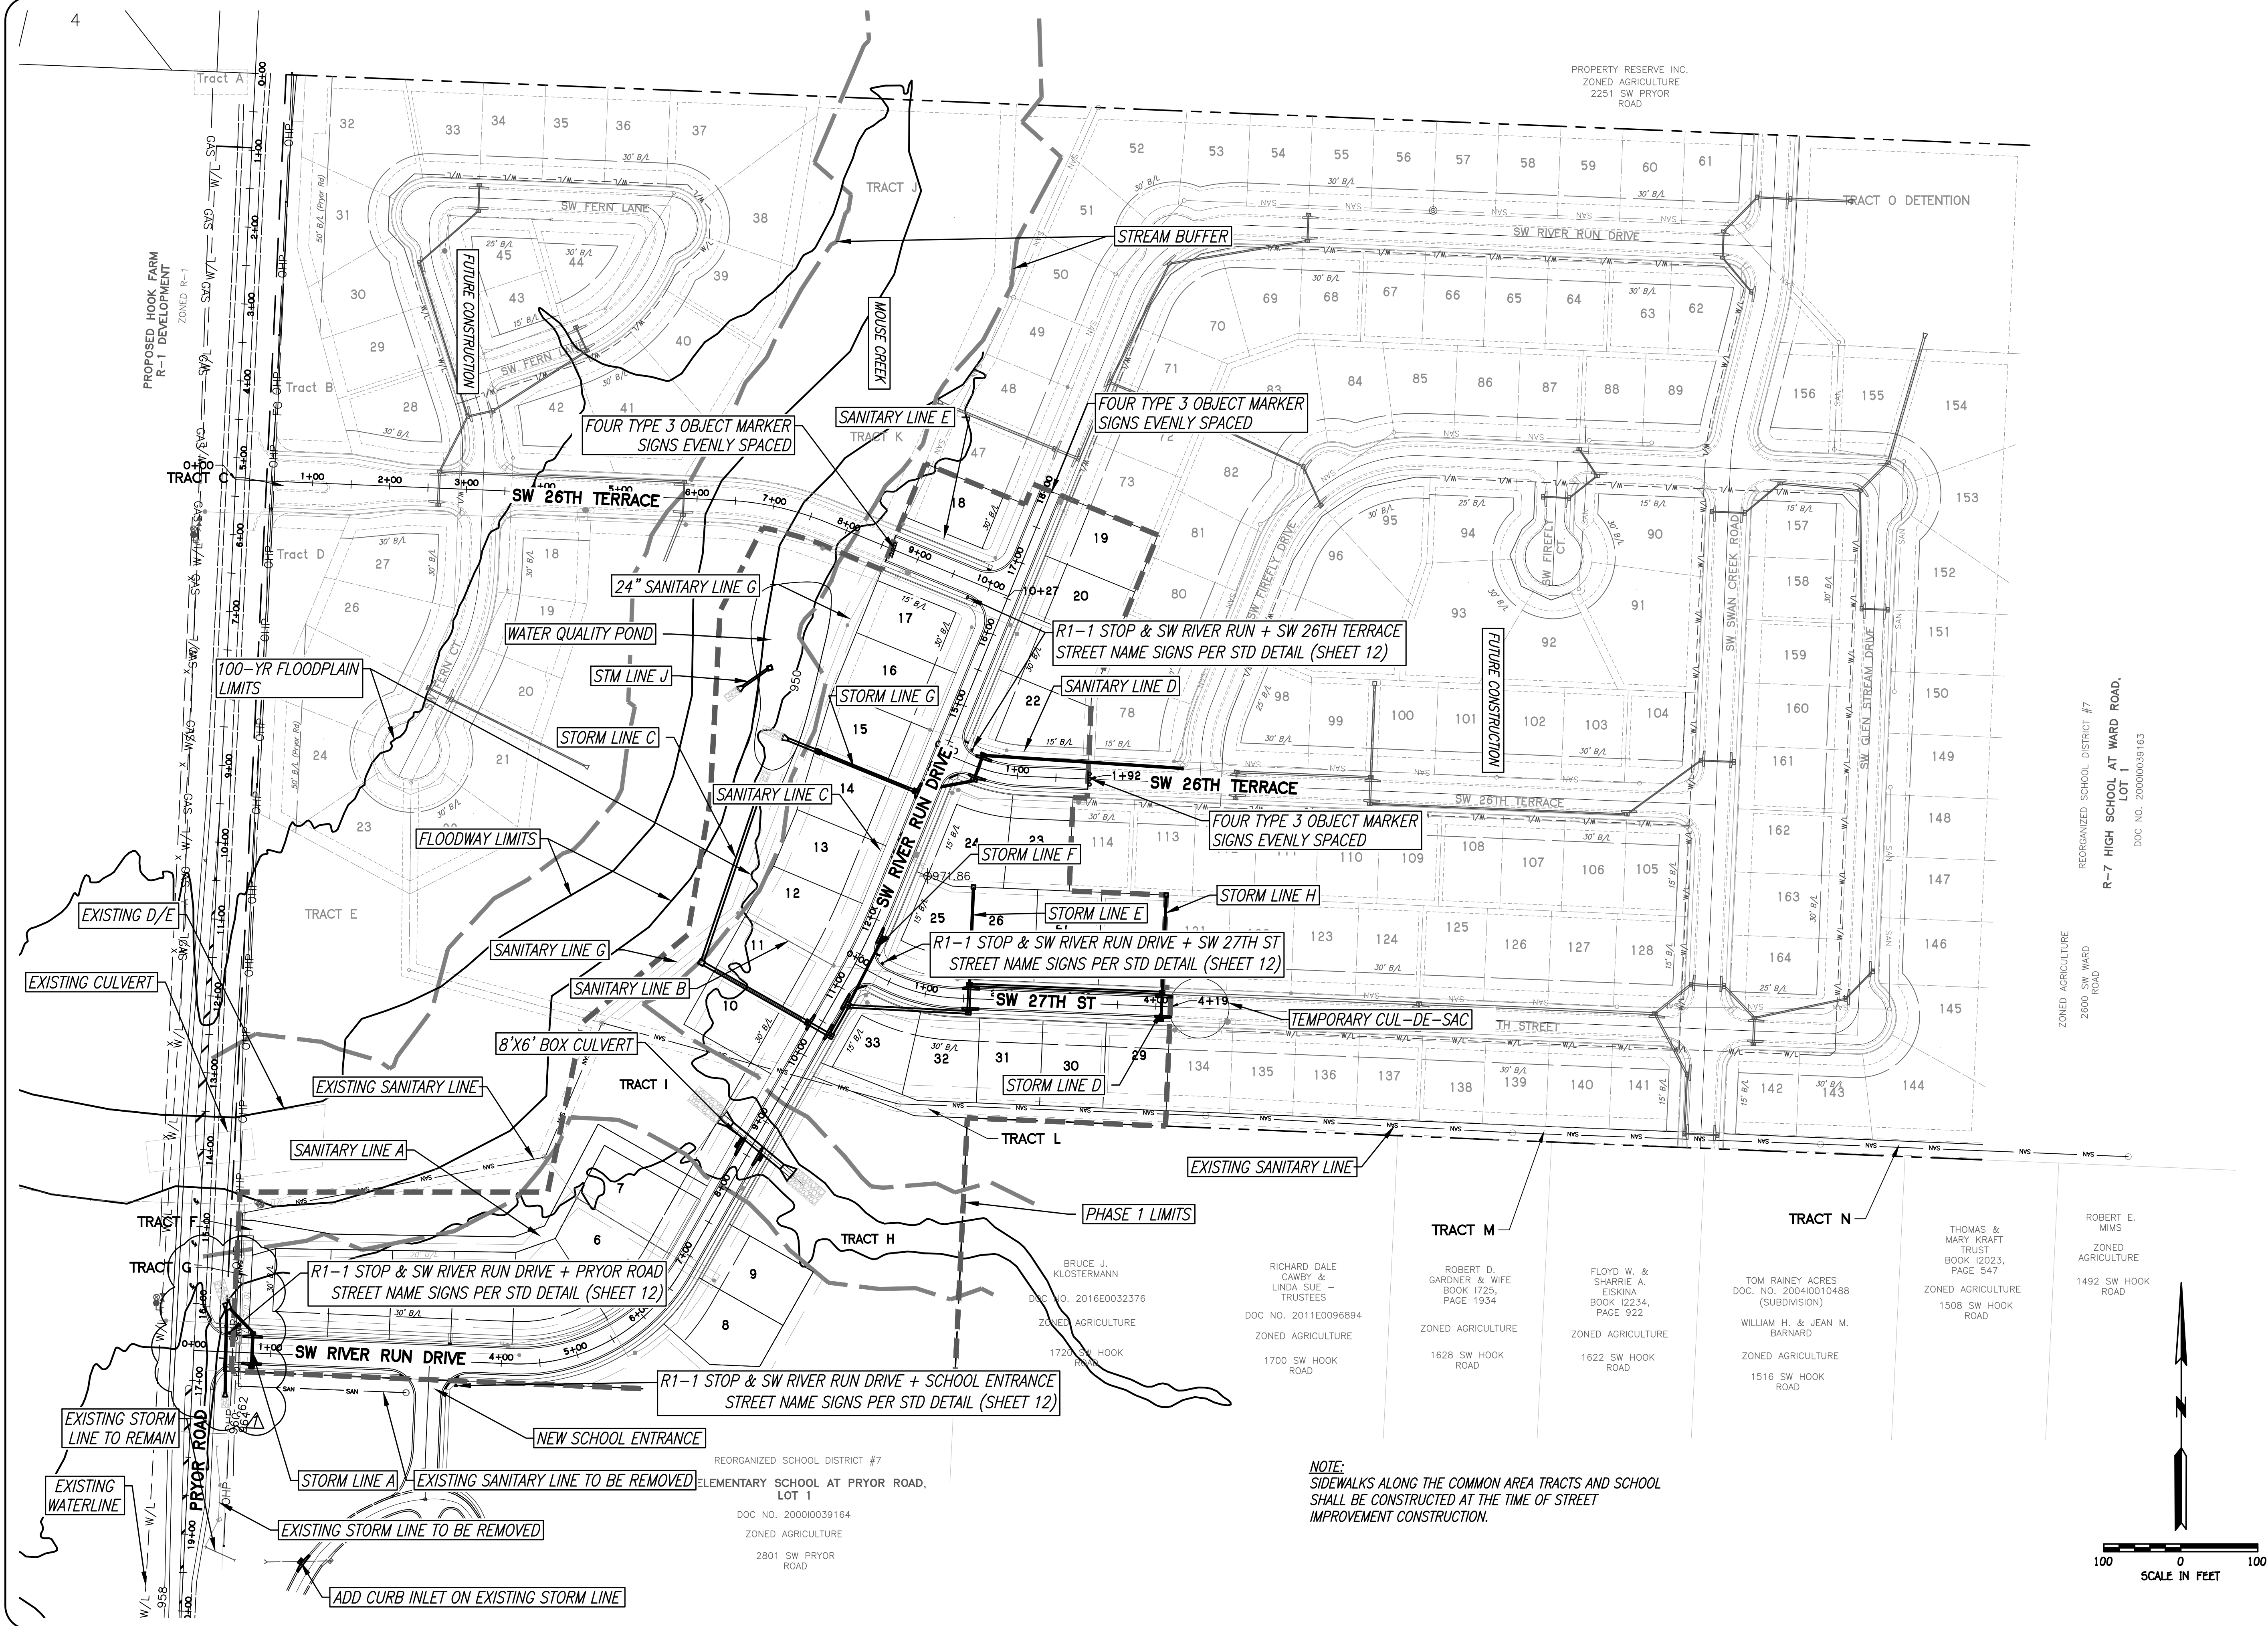


NOTE:
SIDEWALKS ALONG THE COMMON AREA TRACTS AND SCHOOL
SHALL BE CONSTRUCTED AT THE TIME OF STREET
IMPROVEMENT CONSTRUCTION.

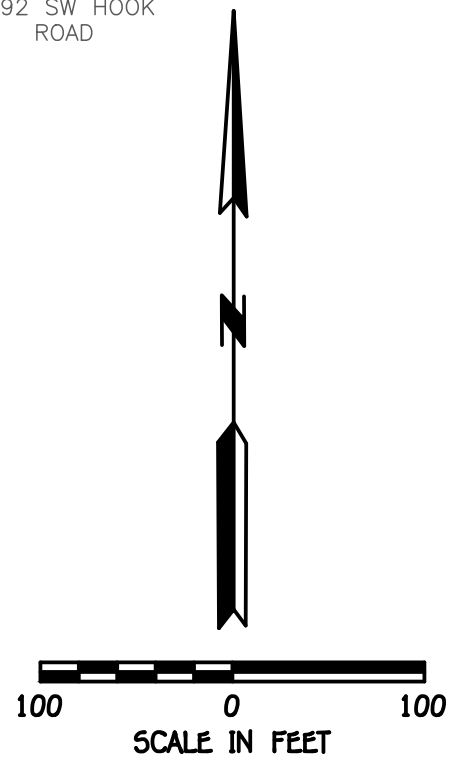

WHISPERING WOODS
LEE'S SUMMIT, JACKSON COUNTY, MO
STREET & STORM SEWER PLANS
SITE LAYOUT

DESIGNED	BLG
DRAWN	BLG
SCALE	Noted
DATE	09-01-2017
JOB NO.	04078
SHEET	38

PHOENIX ENGINEERING
& SURVEYING, LLC
3535 S. NORTHERN BLVD.
INDEPENDENCE, MO 64662
(816) 749-9000 FAX: (816) 743-9700
ENGINEERING CERTIFICATE NO.: MO E-2000151302-D KS: E-853
SURVEYING CERTIFICATE NO.: MO LS-2000151303-D KS: LS-138

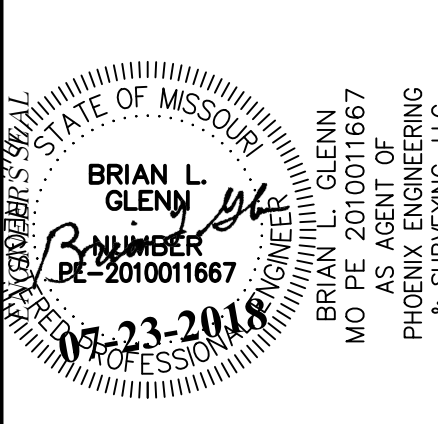

REVISION
Δ REVISED ON 4-19-18: ADDED STORM LINE A1

THE SEALS AND SIGNATURE(S) APPLY ONLY TO THE DOCUMENT TO WHICH THEY ARE AFFIXED, AND EXPRESSLY DISCLAIM ANY RESPONSIBILITY FOR ALL OTHER PLANS, SPECIFICATIONS, ESTIMATES, REPORTS, OR OTHER DOCUMENTS OR INSTRUMENTS RELATING TO OR INTENDED TO BE USED FOR ANY PART OF THE ENGINEERING OR SURVEYING PROJECT.