


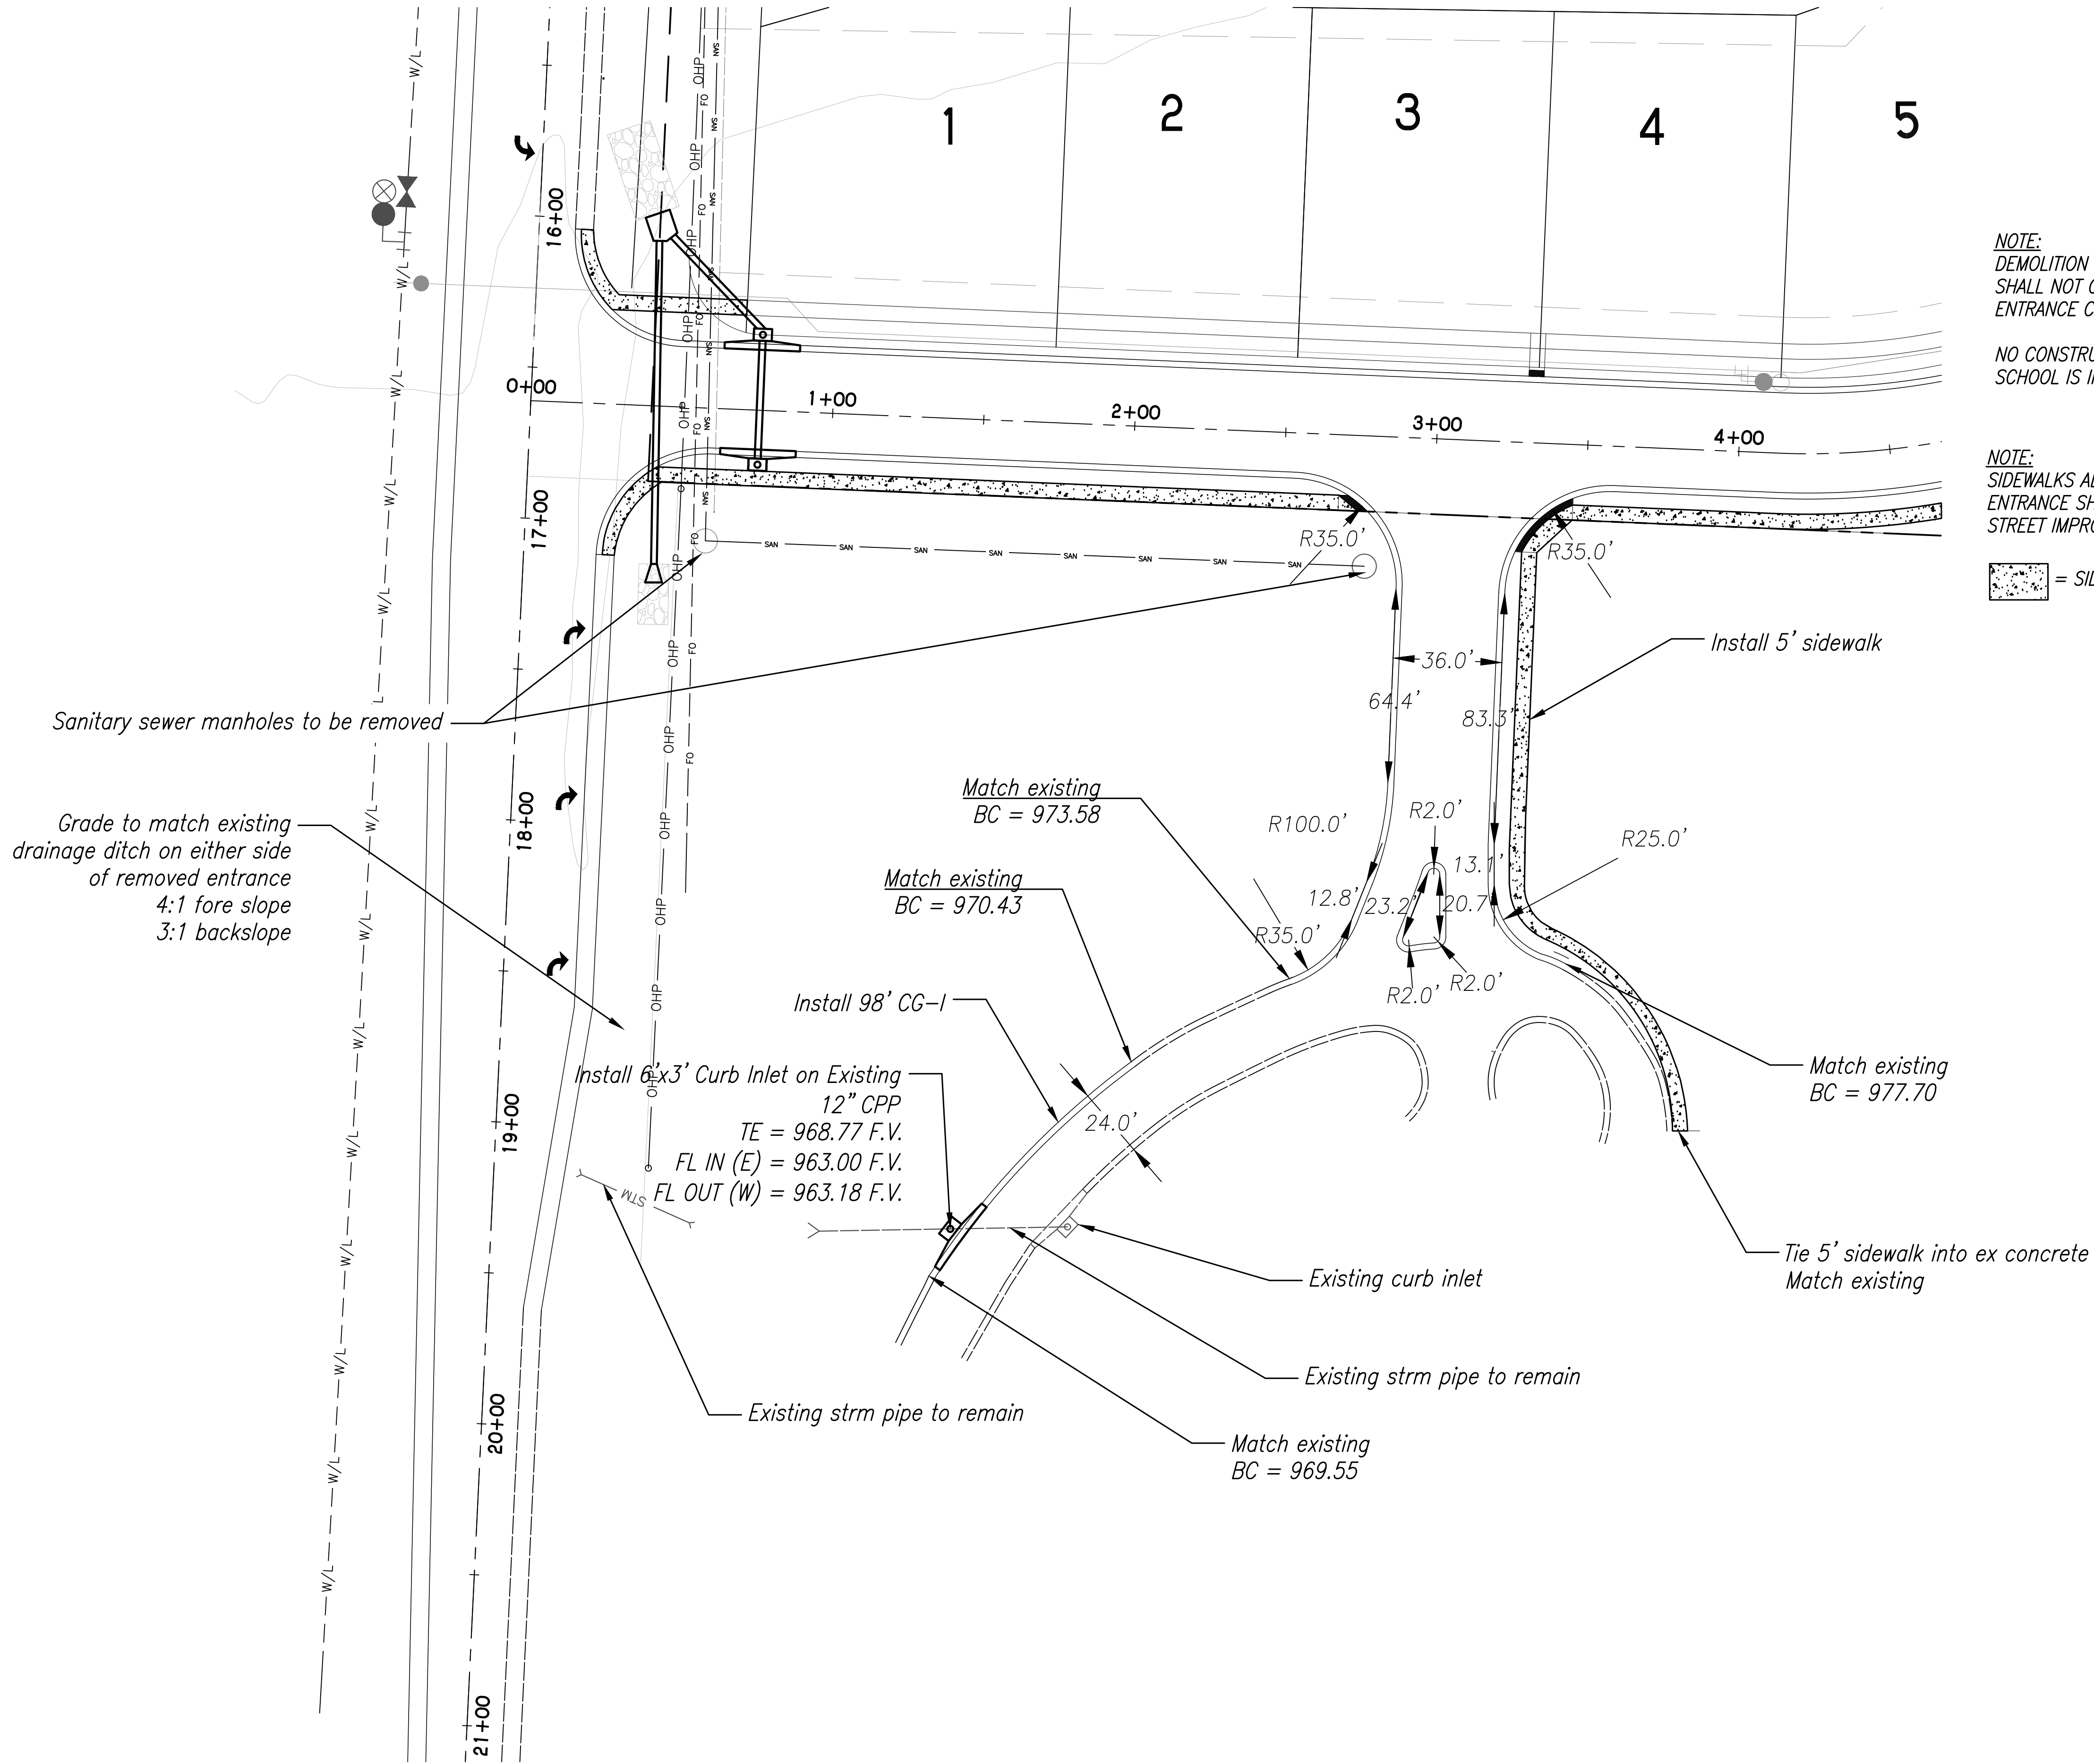


NOTE:
DEMOLITION OF EXISTING SCHOOL ENTRANCE
SHALL NOT COMMENCE UNTIL NEW SCHOOL
ENTRANCE CONSTRUCTION IS COMPLETED.

NO CONSTRUCTION SHALL TAKE PLACE WHILE
SCHOOL IS IN SESSION.

NOTE:
SIDEWALKS ALONG COMMON TRACTS AND SCHOOL
ENTRANCE SHALL BE CONSTRUCTED AT THE TIME OF
STREET IMPROVEMENTS.

 = SIDEWALKS

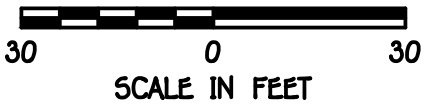

WHISPERING WOODS
LEE'S SUMMIT, JACKSON COUNTY, MO
STREET & STORM SEWER PLANS
SCHOOL LAYOUT

DESIGNED
B LG
DRAWN
B LG
SCALE
Noted
DATE
09-01-2017
JOB NO.
04078
SHEET

15 OF 38

PHOENIX ENGINEERING
& SURVEYING, LLC

3833 S. NORTHERN BLVD.
INDEPENDENCE, MO 64662
(816) 743-9000 FAX: (816) 743-9700
ENGINEERING CERTIFICATE NO: MO E-2000151302-D KS: E-853
SURVEYING CERTIFICATE NO: MO LS-2000151303-D KS: LS-138

BRIAN L. GLENN
REGISTERED PROFESSIONAL ENGINEER
STATE OF MISSOURI
LICENSE NUMBER
BE-2010011667
07-23-2018

REVISION

THE SEALS AND SIGNATURE(S) APPLY ONLY TO THE DOCUMENT TO WHICH THEY ARE AFFIXED,
AND EXPRESSLY DISCLAIM ANY RESPONSIBILITY FOR ALL OTHER PLANS, SPECIFICATIONS,
ESTIMATES, REPORTS, OR OTHER DOCUMENTS OR INSTRUMENTS RELATING TO OR INTENDED TO
BE USED FOR ANY PART OR PARTS OF THE ENGINEERING OR SURVEYING PROJECT.