


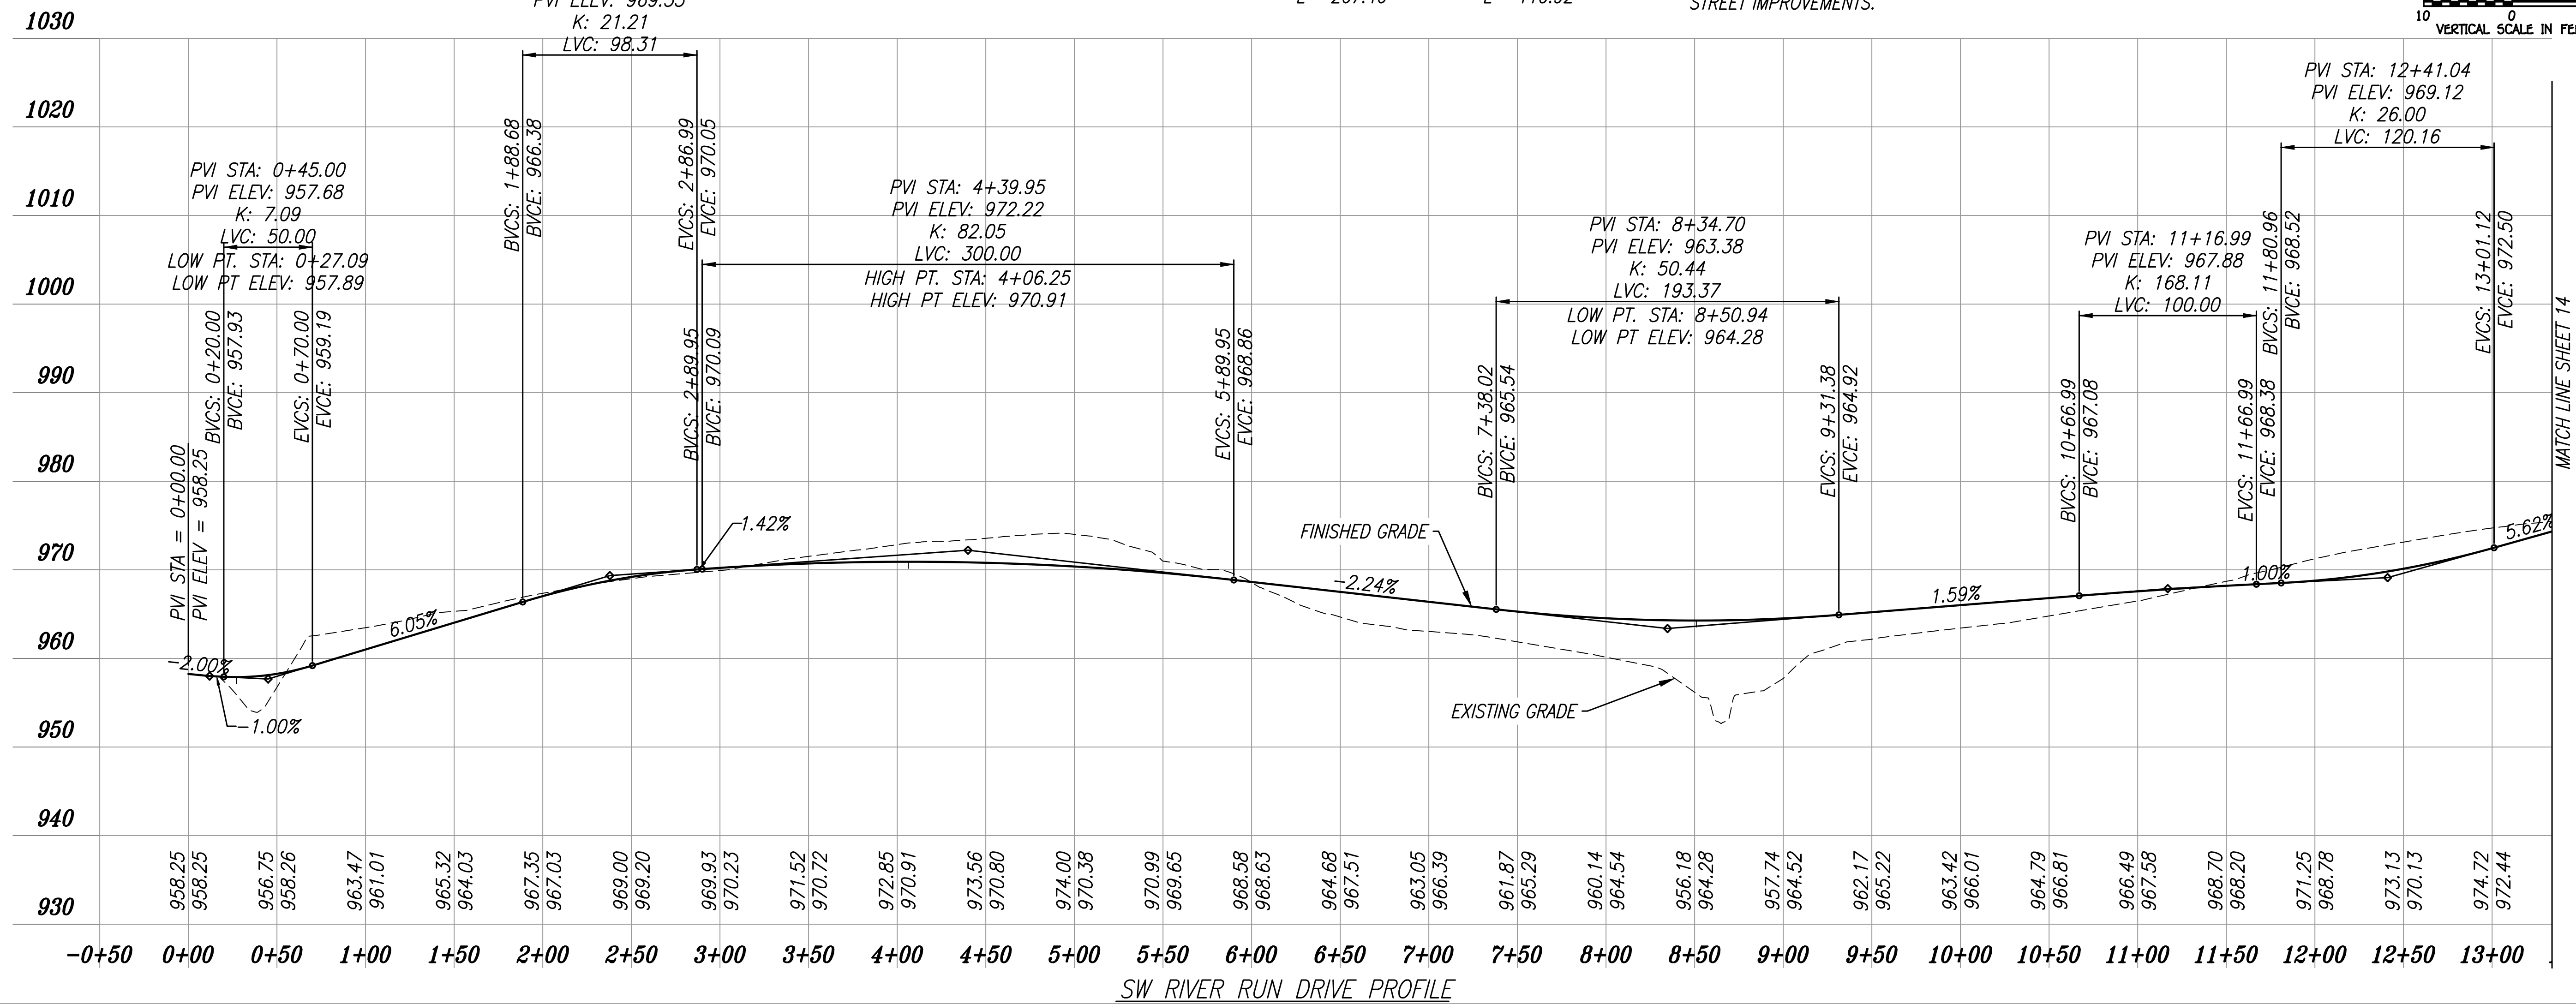

DESIGN
BLG
DRAW
BLG
SCALE
Noted
DATE
09-01-20
JOB NO
04078
SHEET

© PHOENIX ENGINEERING & SURVEYING LLC - 2018