
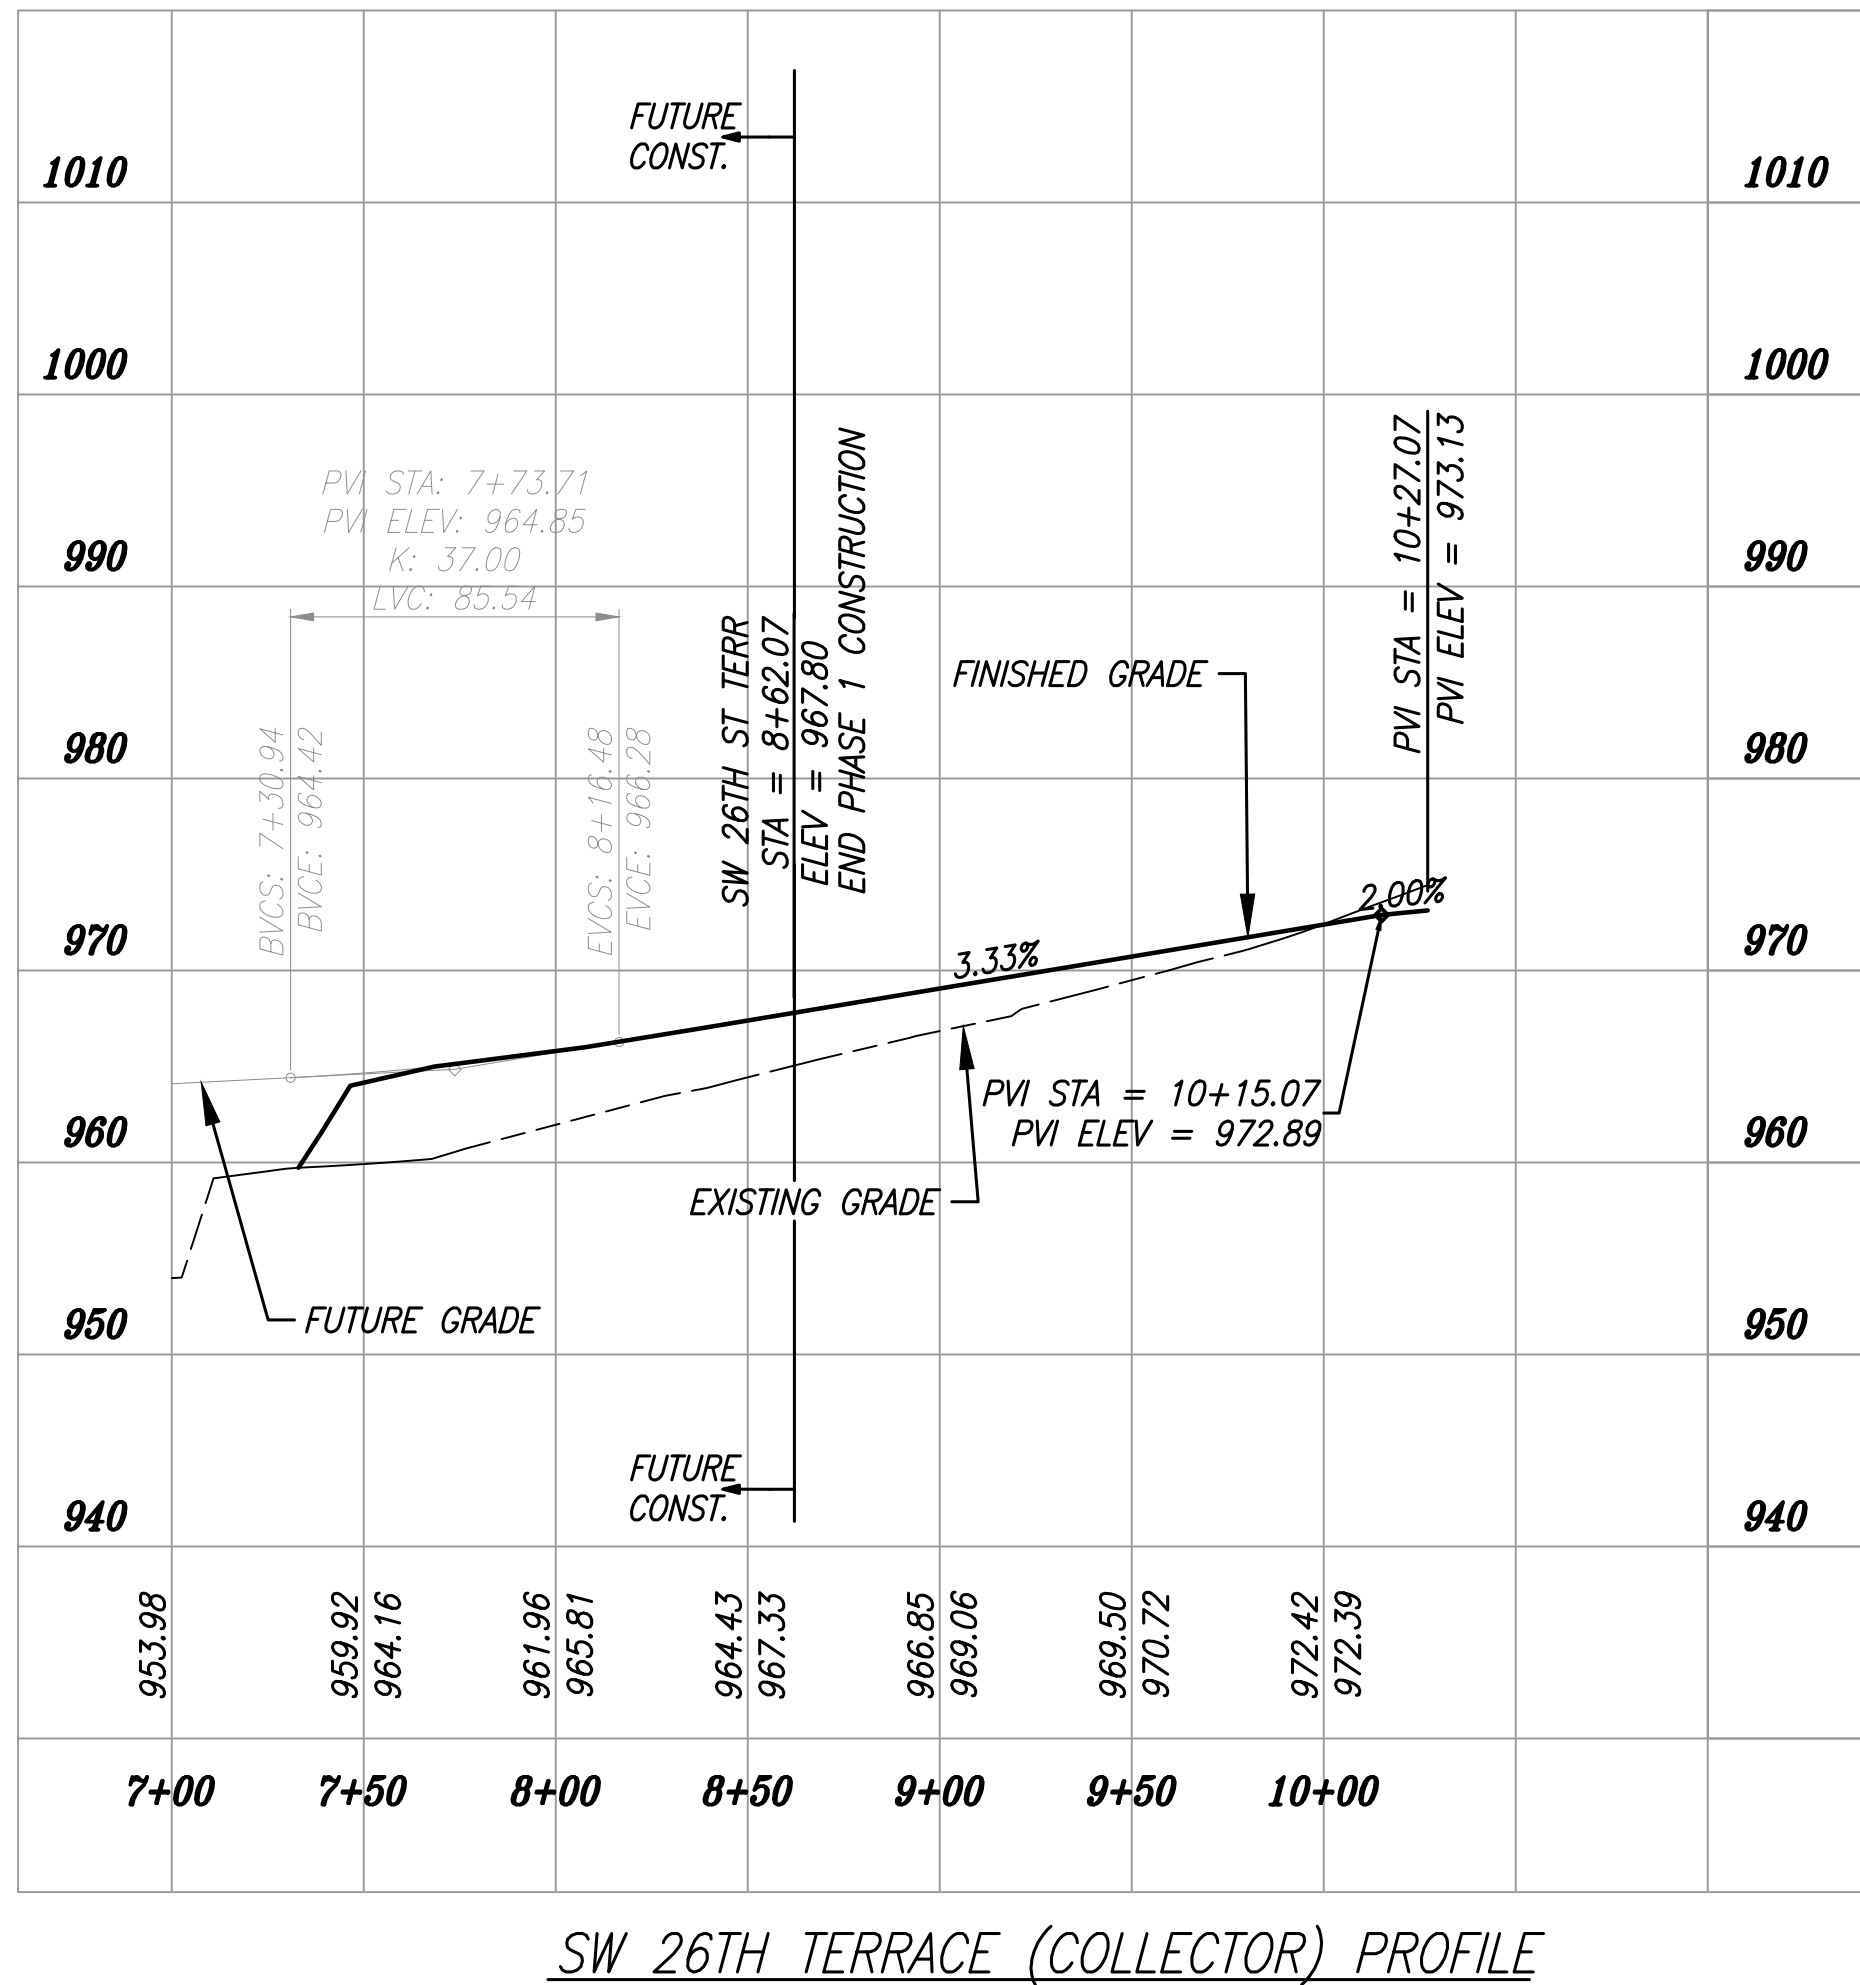
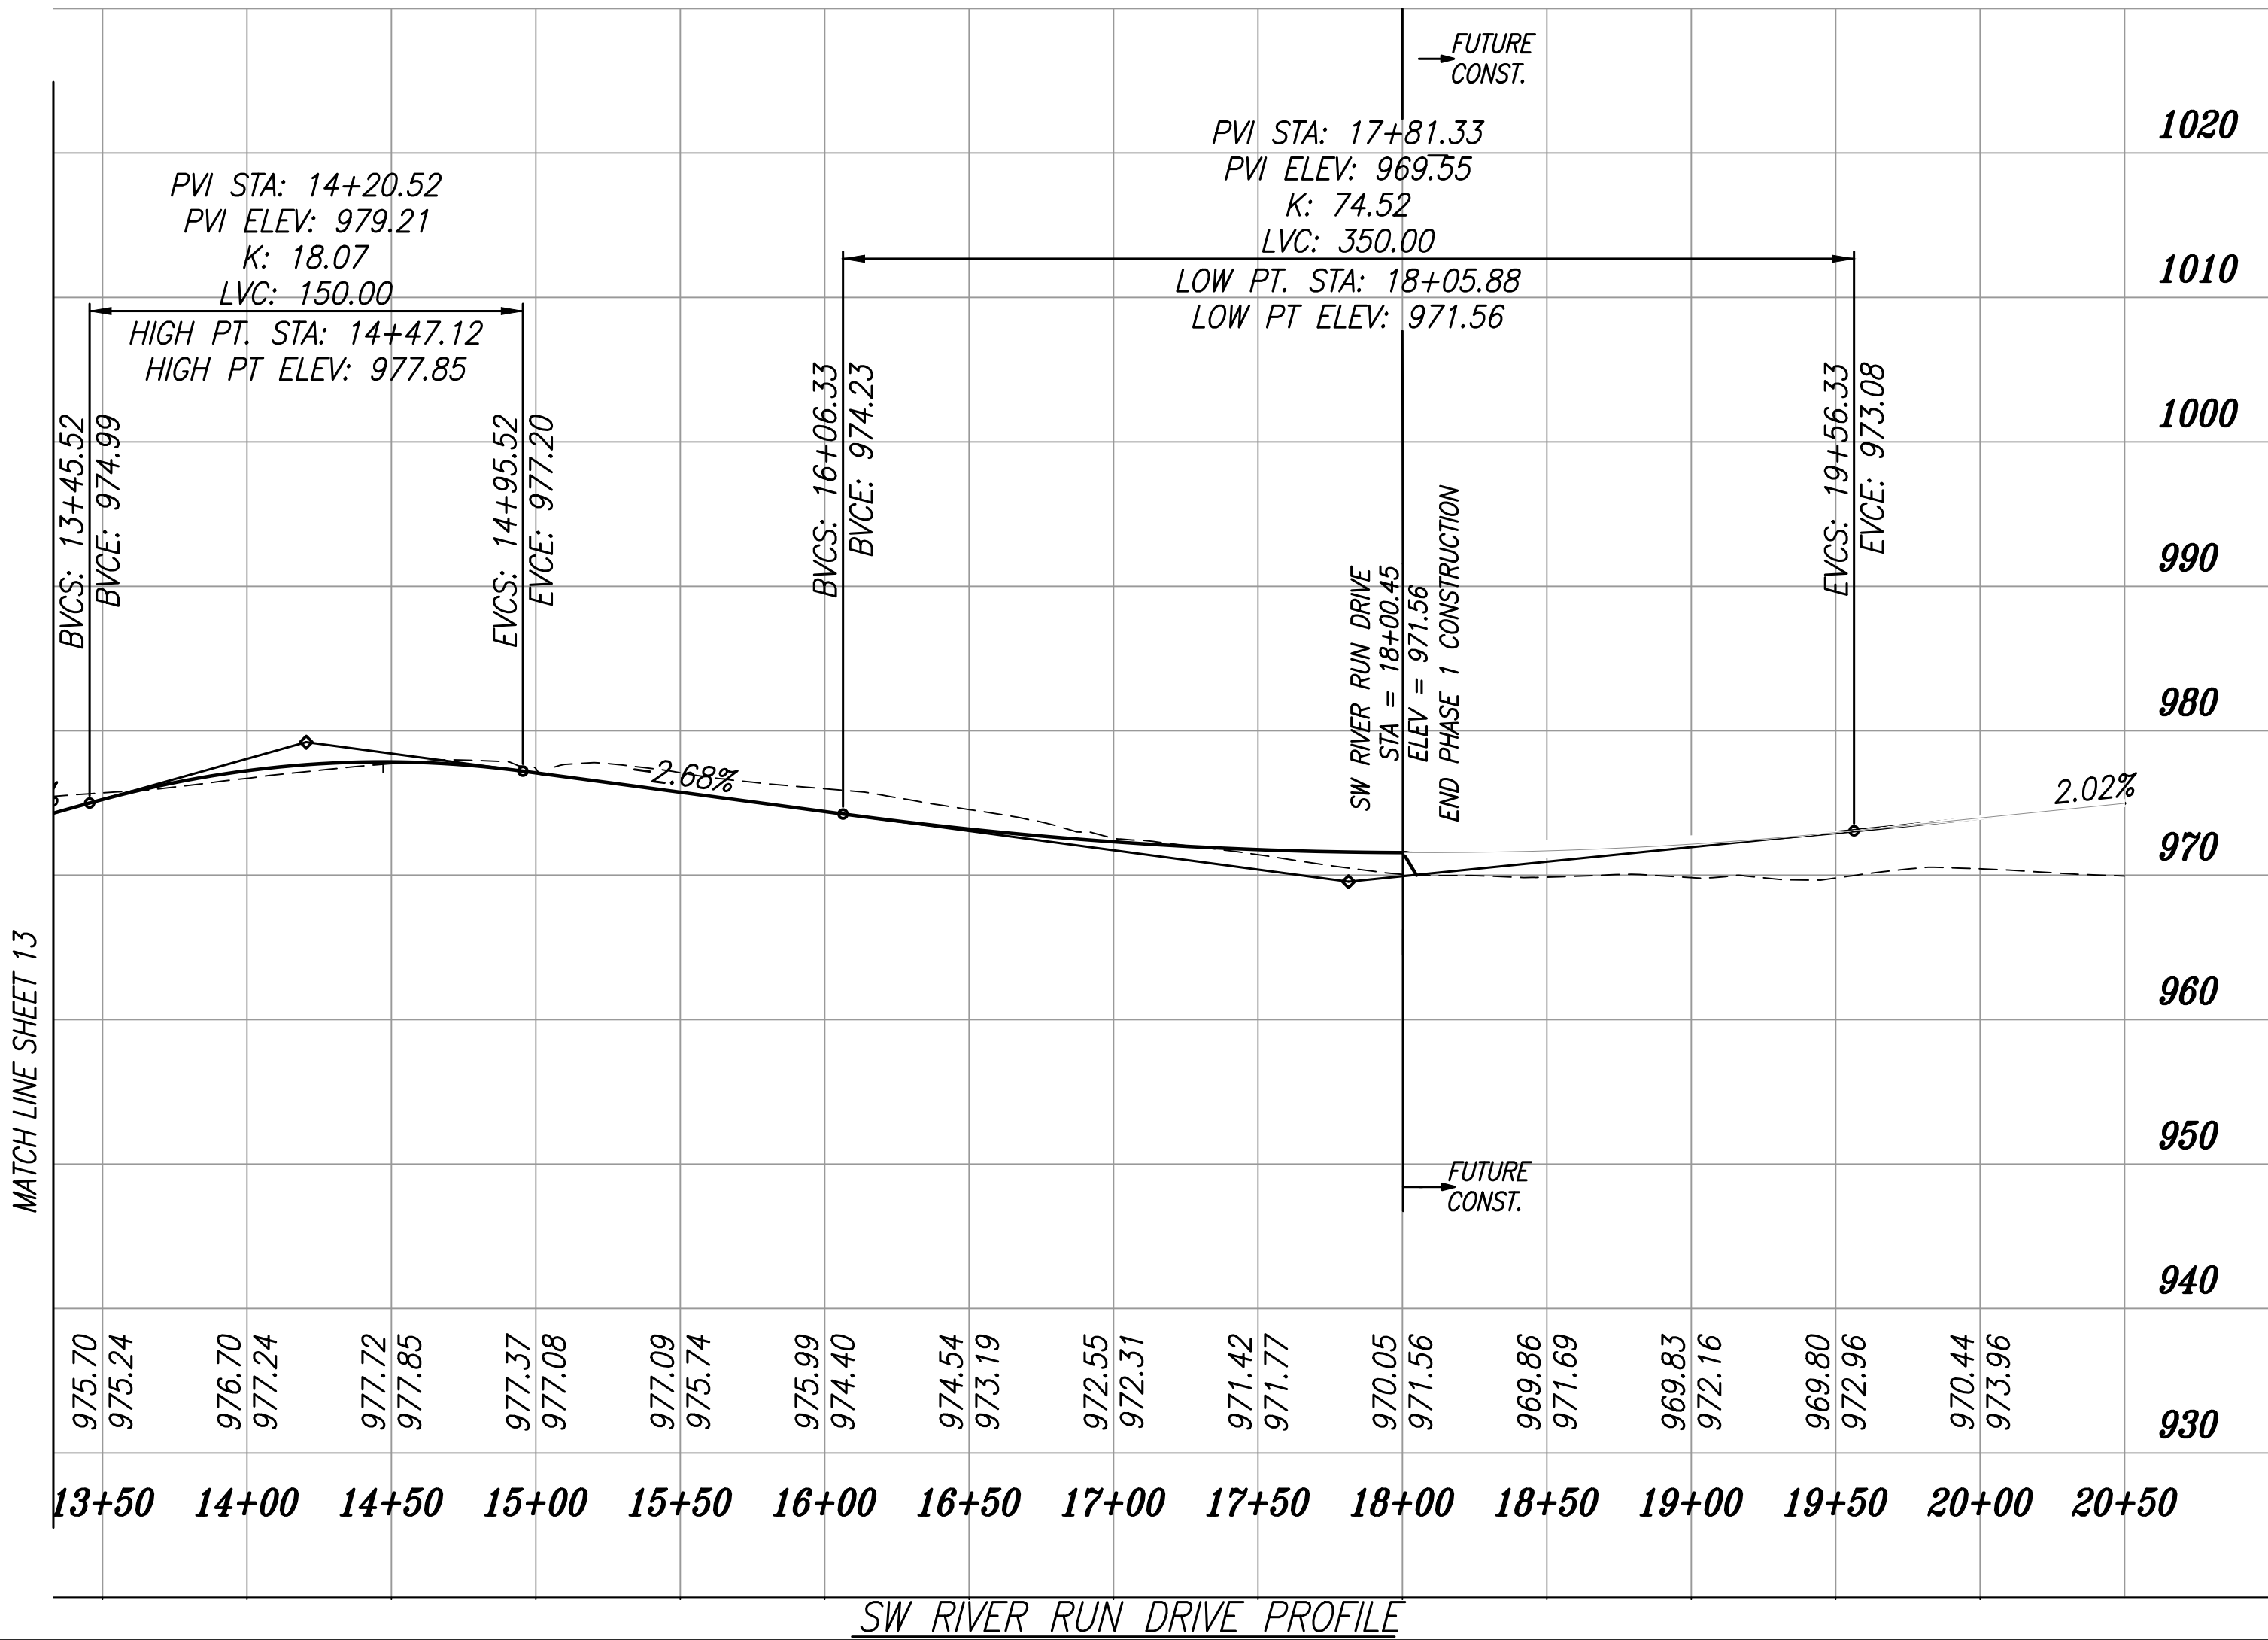
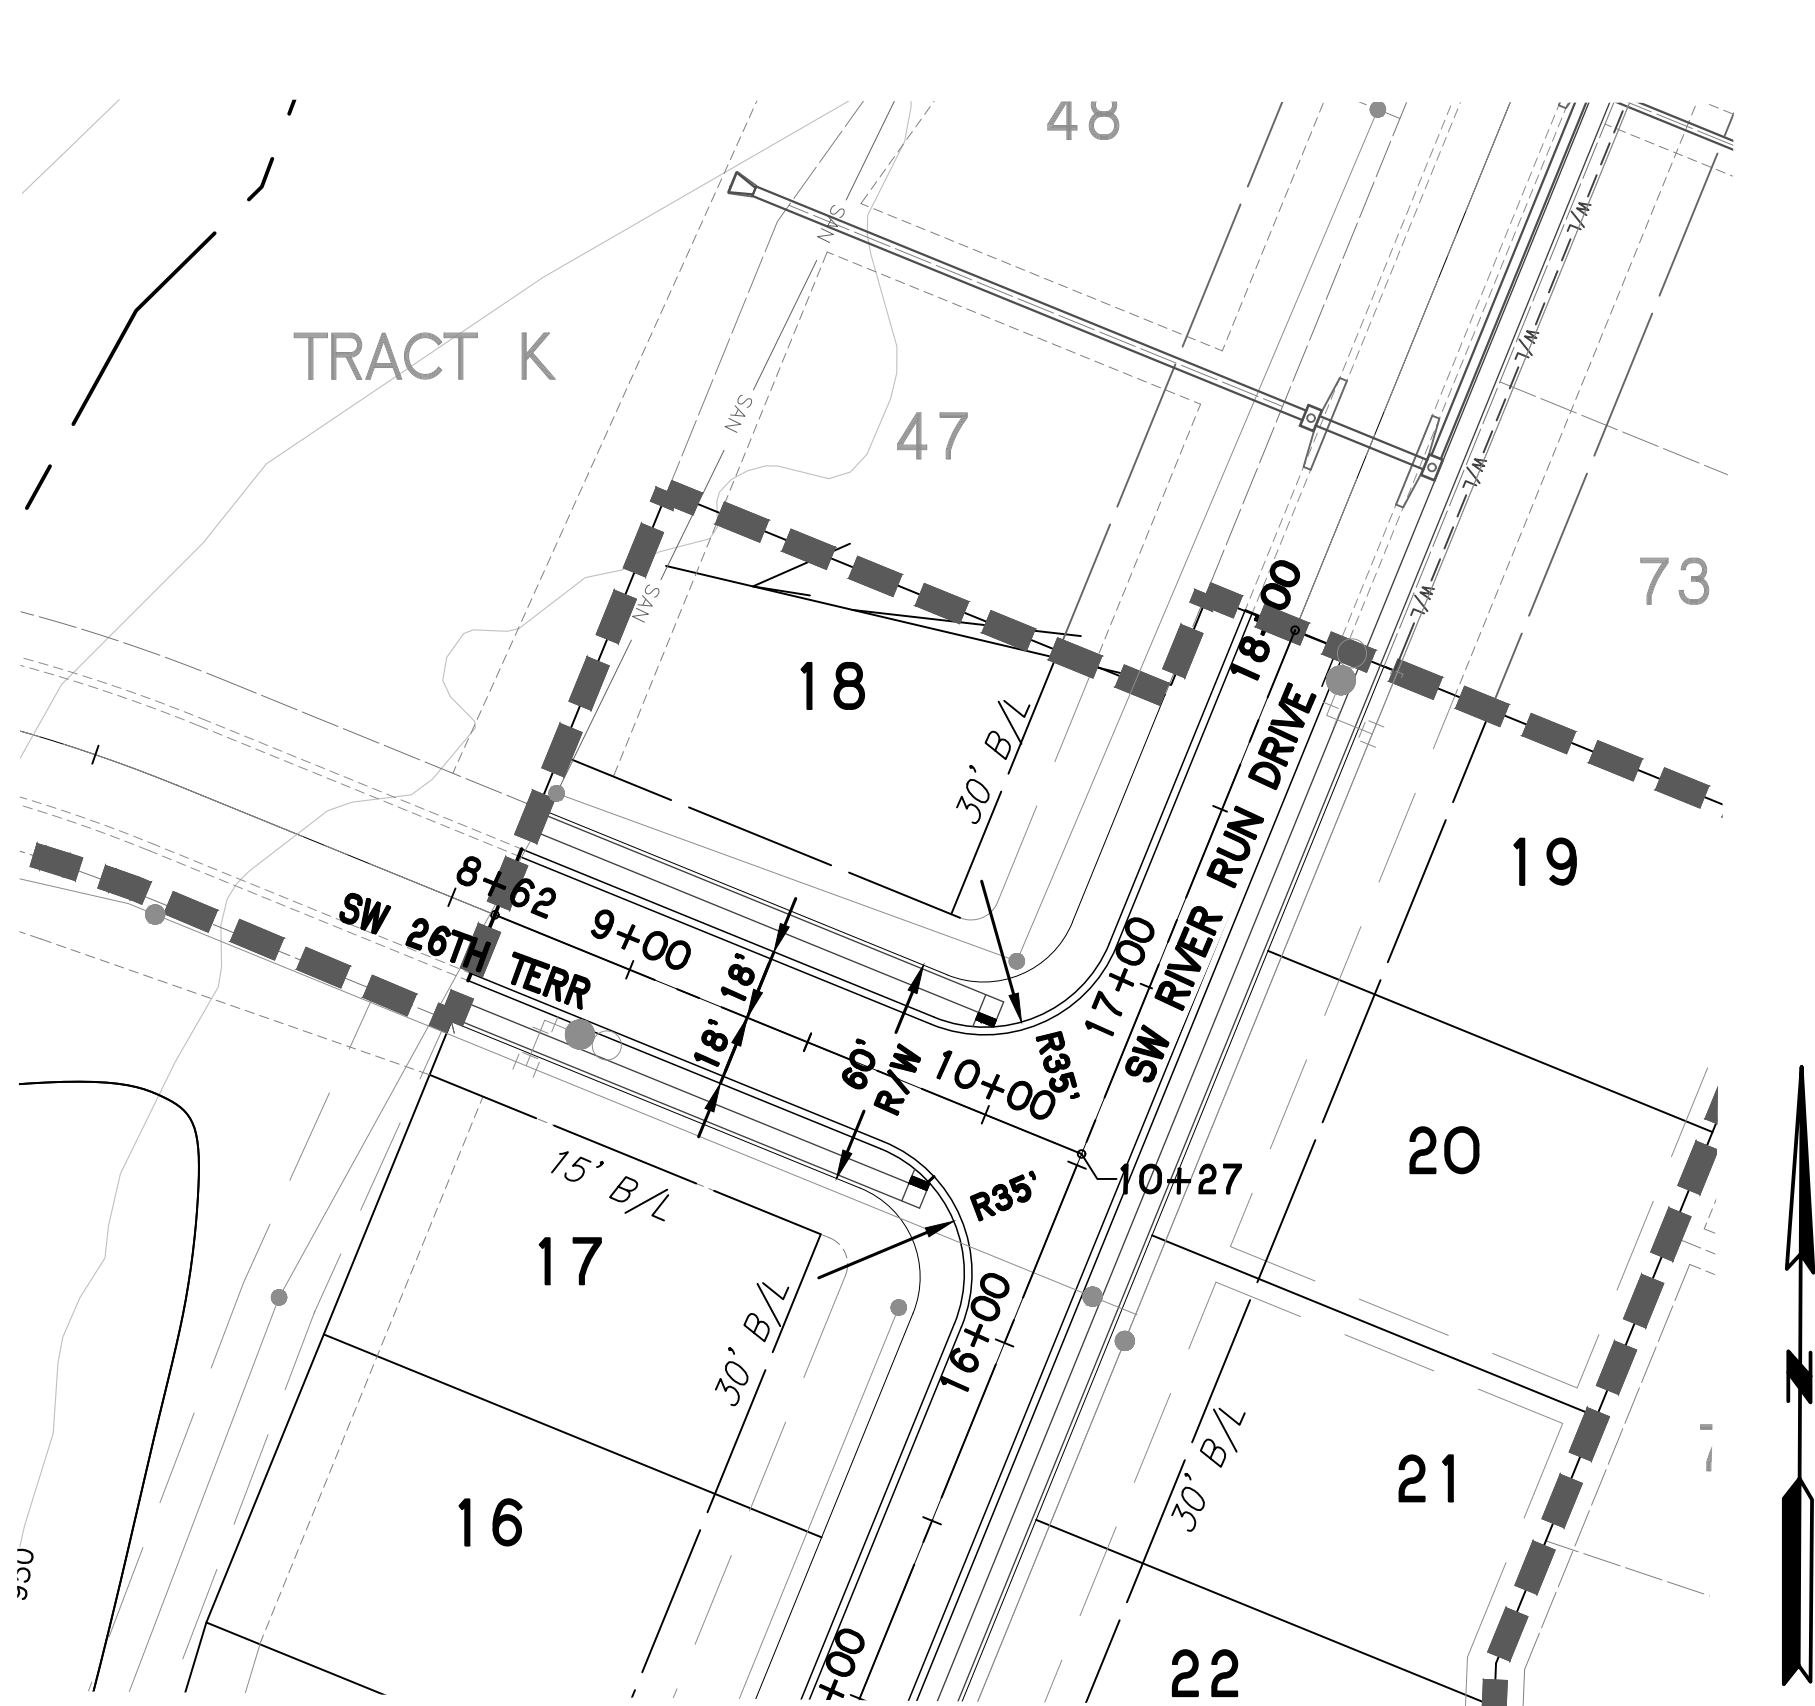
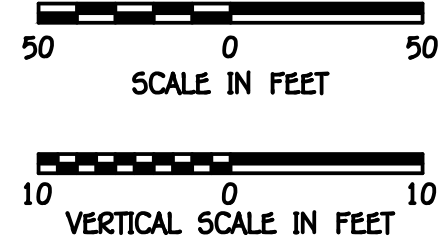


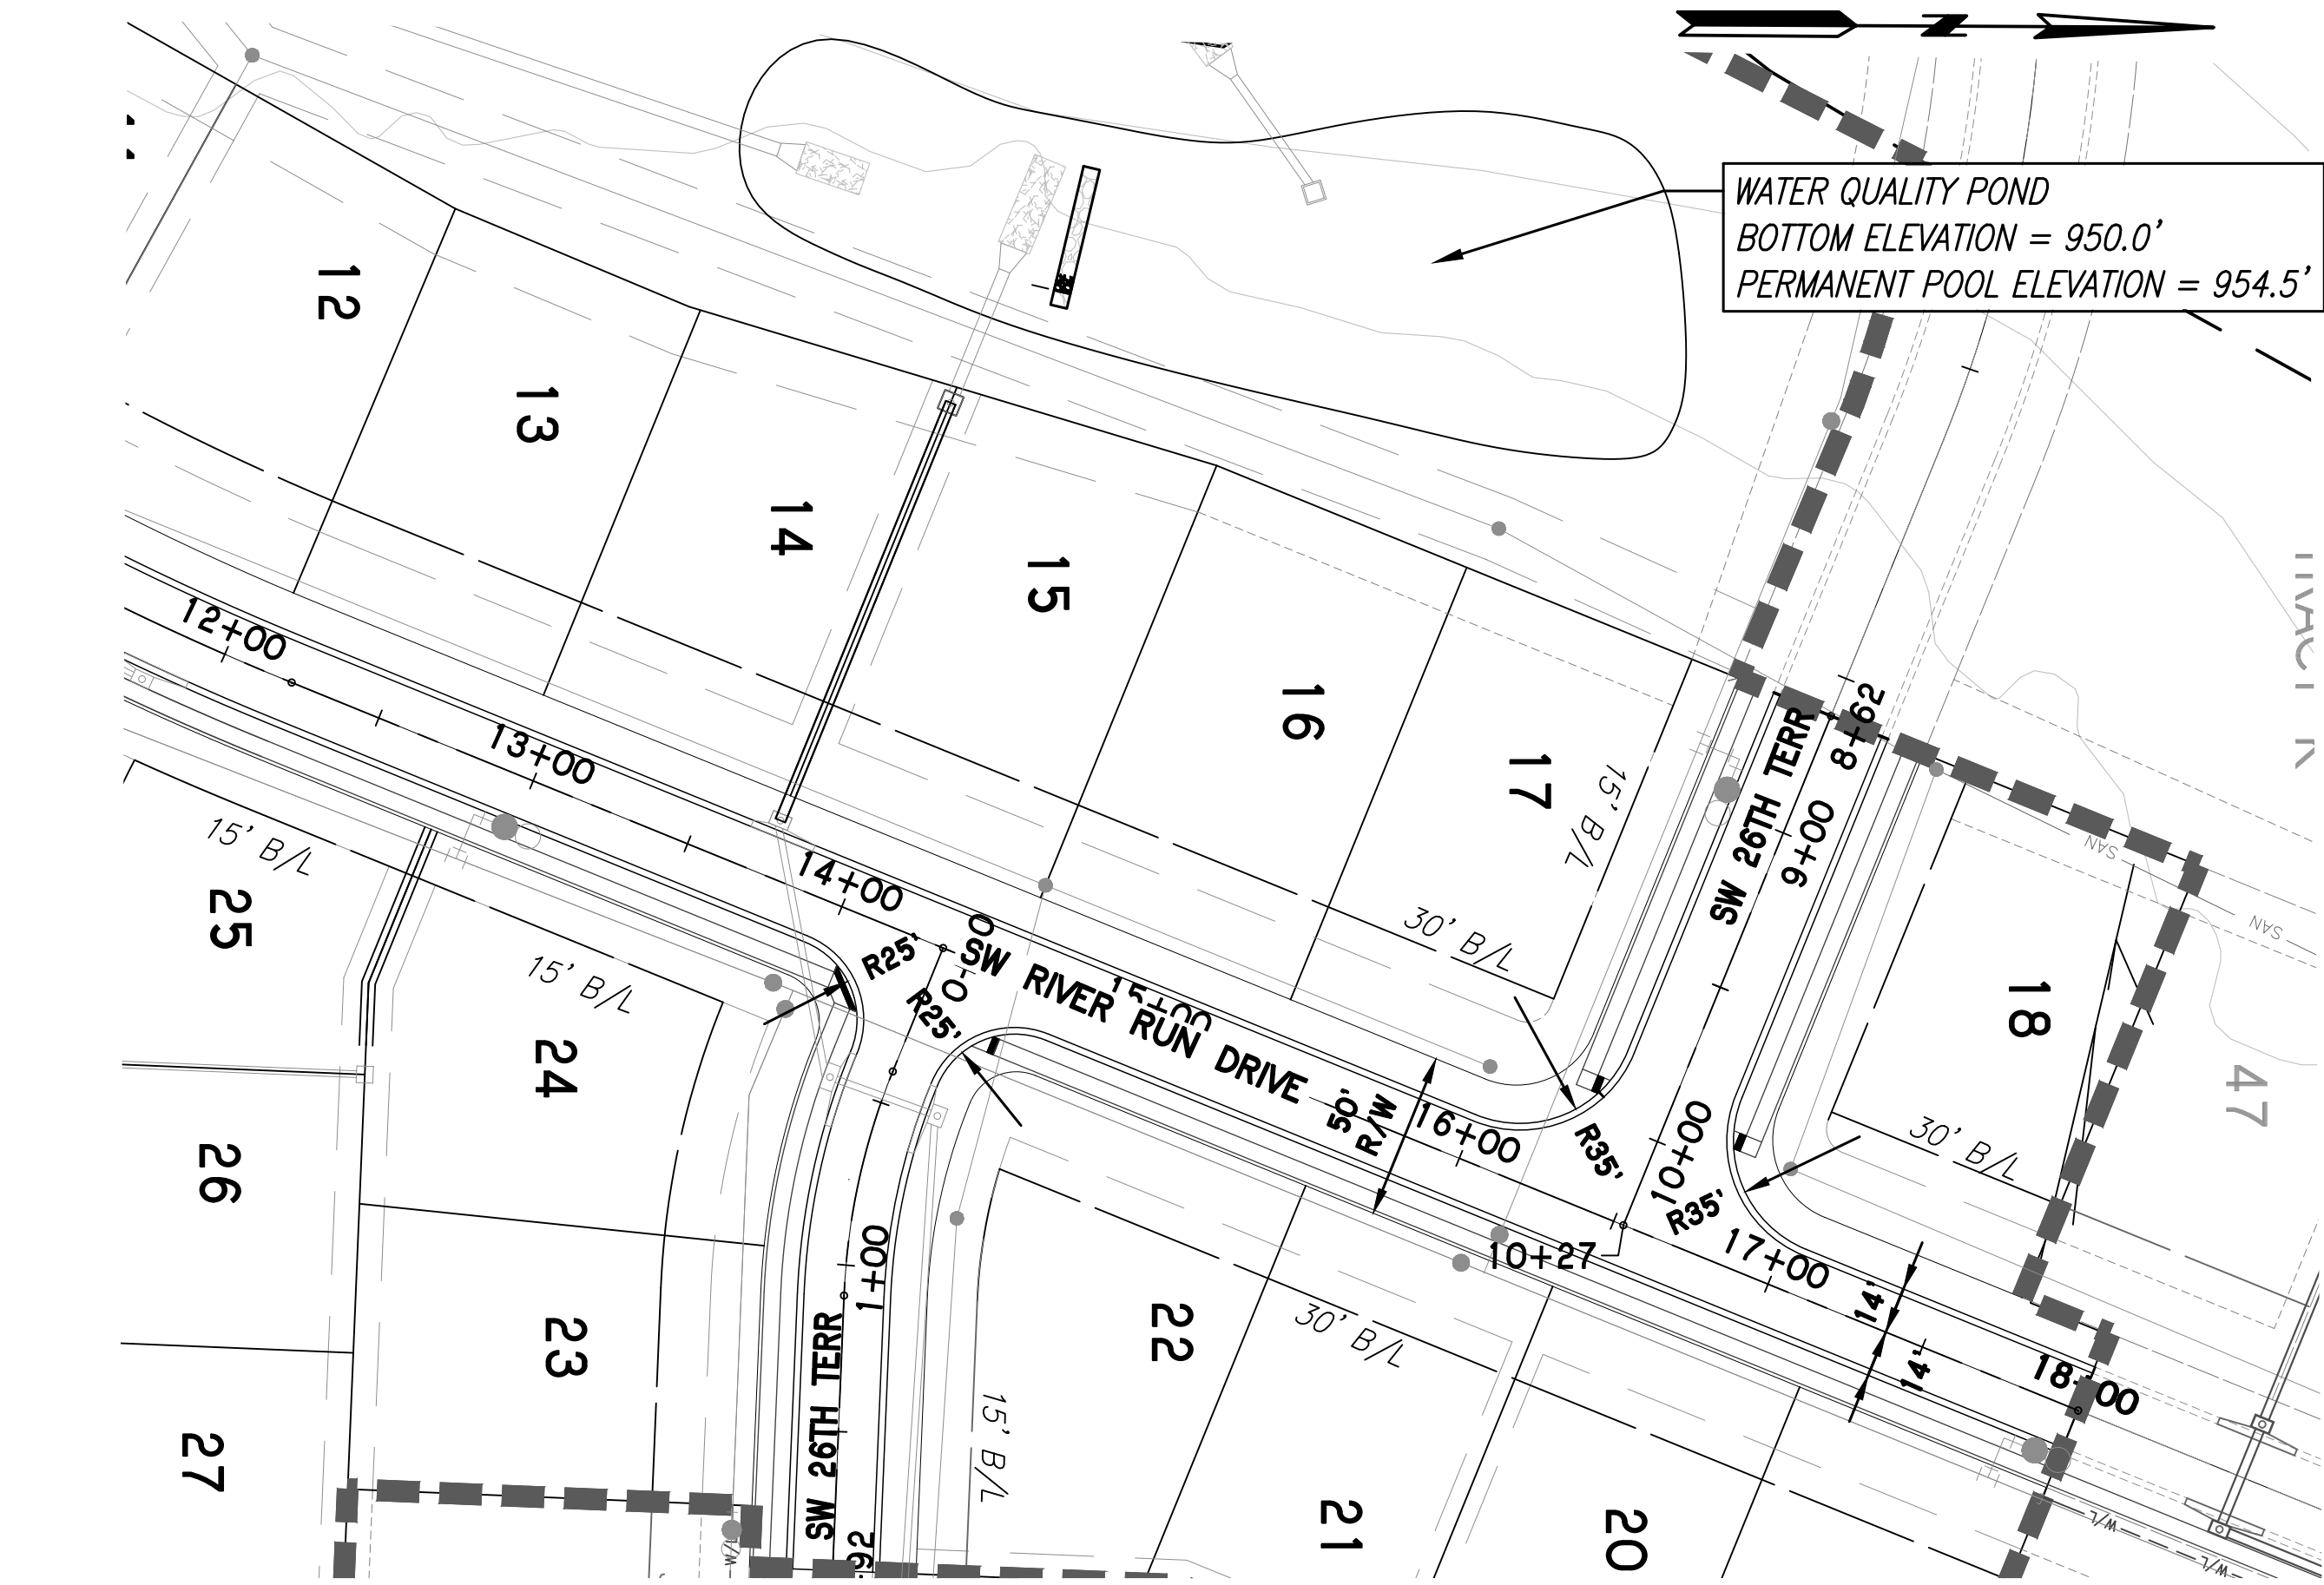

PHOENIX ENGINEERING & SURVEYING, LLC

3834 S. NORTHERN BLVD.
INDEPENDENCE, MO 64602
(816) 743-9700 FAX: (816) 743-9700
ENGINEERING CERTIFICATE NO: MO E-2000151302-D KS: E-853
SURVEYING CERTIFICATE NO: MO LS-2000151303-D KS: LS-138

DESIGNED
BLG

DRAWN
BLG

SCALE
Noted

DATE
09-01-2017

JOB NO.
04078

SHEET
17 OF 38

WHISPERING WOODS
LEE'S SUMMIT, JACKSON COUNTY, MO
STREET & STORM SEWER PLANS
STREET PLAN & PROFILE

REVISION

THE SEAL(S) AND SIGNATURE(S) APPLY ONLY TO THE DOCUMENT TO WHICH THEY ARE AFFIXED.
AND EXPRESSLY DISCLAIM ANY RESPONSIBILITY FOR ALL OTHER PLANS, SPECIFICATIONS,
ESTIMATES, REPORTS, OR OTHER DOCUMENTS OR INSTRUMENTS RELATING TO OR INTENDED TO
BE USED FOR ANY PART OR PARTS OF THE ENGINEERING OR SURVEYING PROJECT.

BRIAN L. GLENN
PROFESSIONAL ENGINEER
NUMBER
PE-2010011687
07-23-2018