
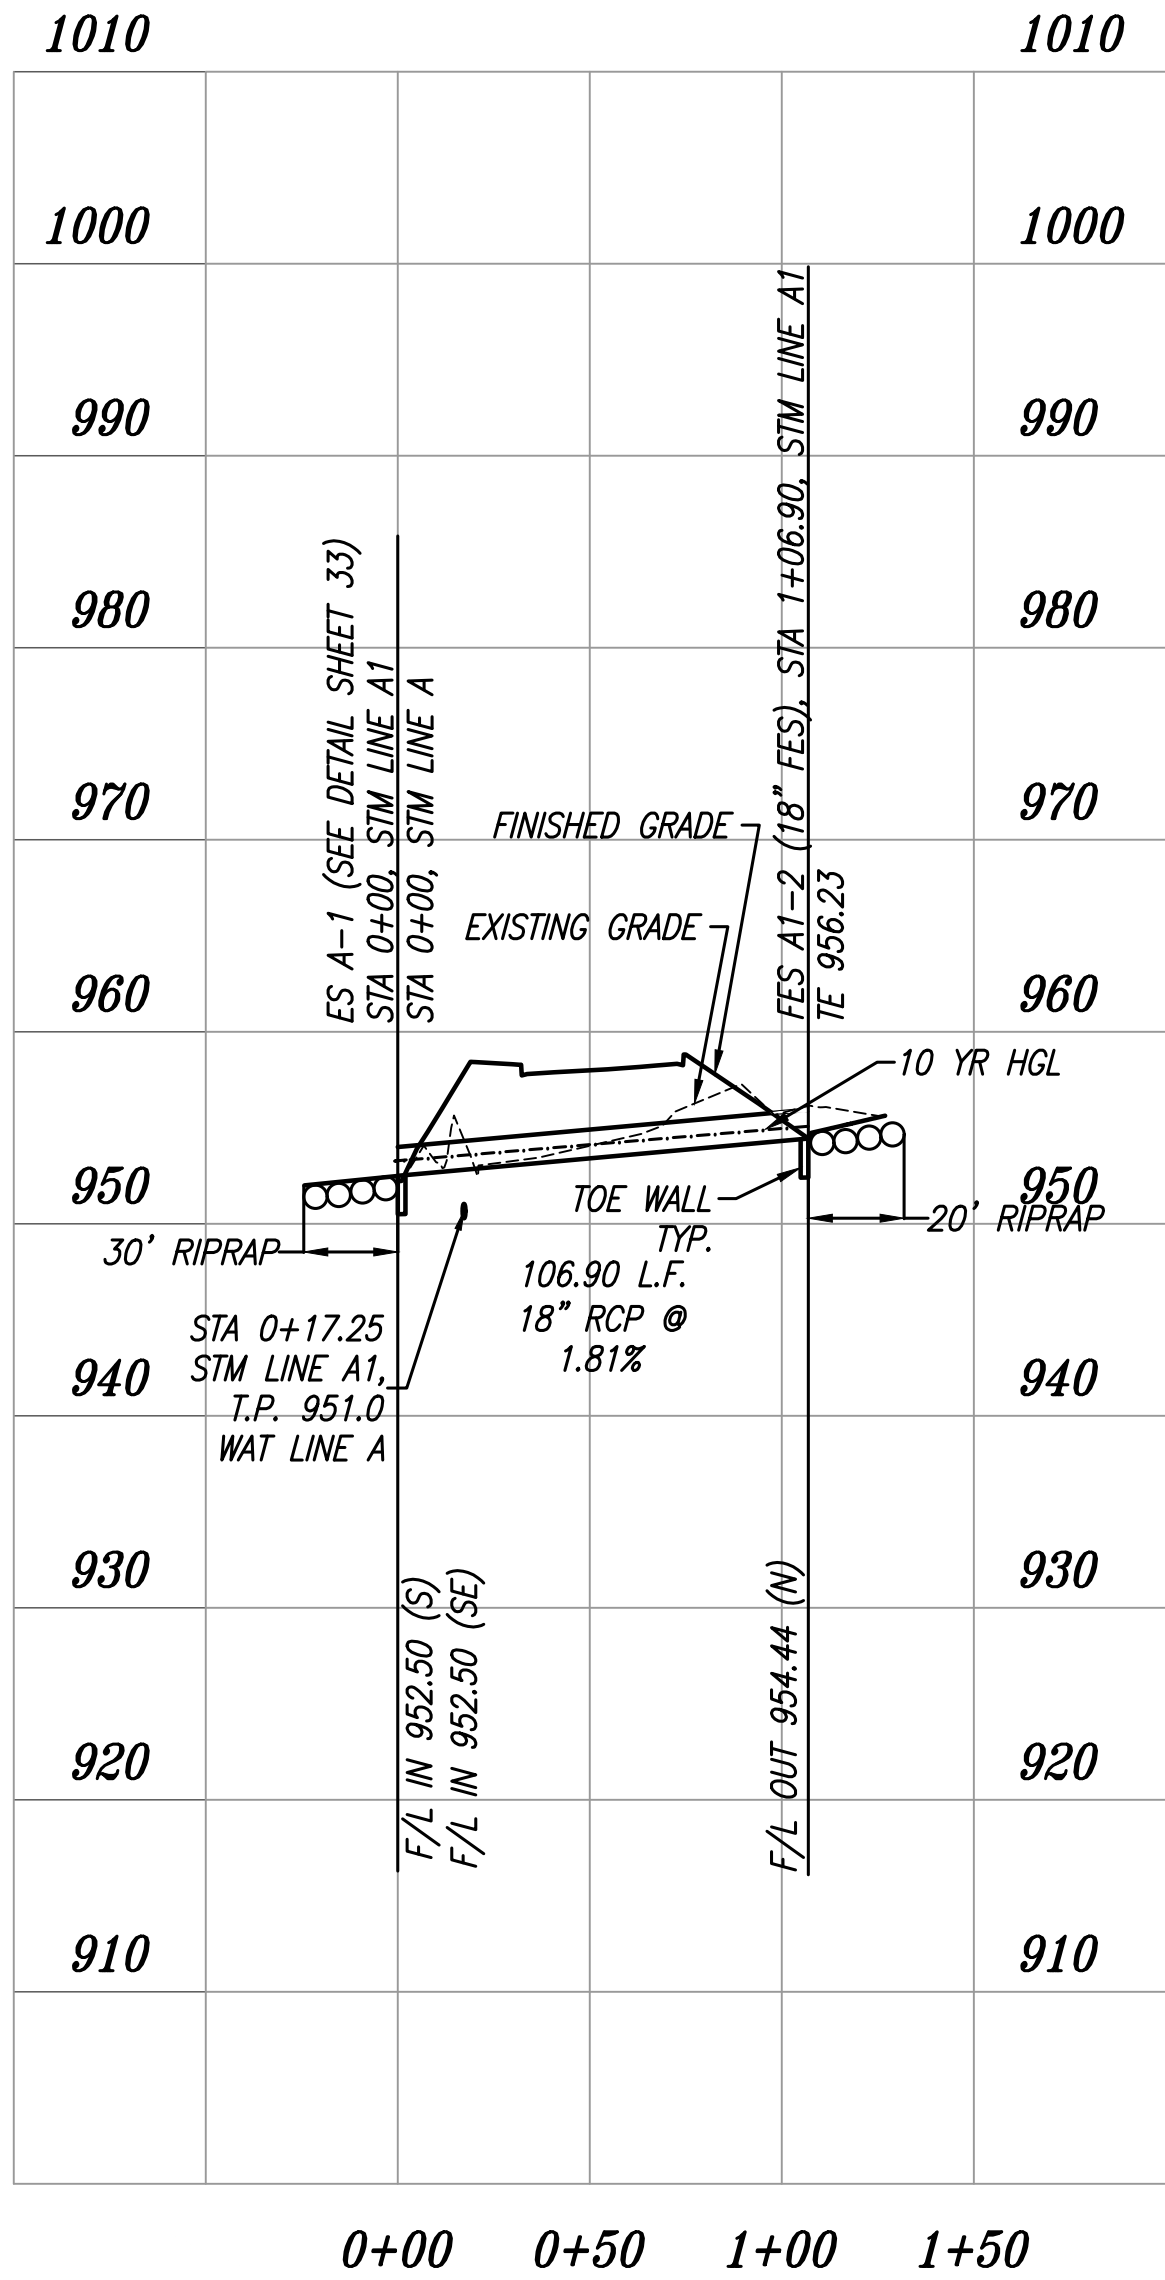
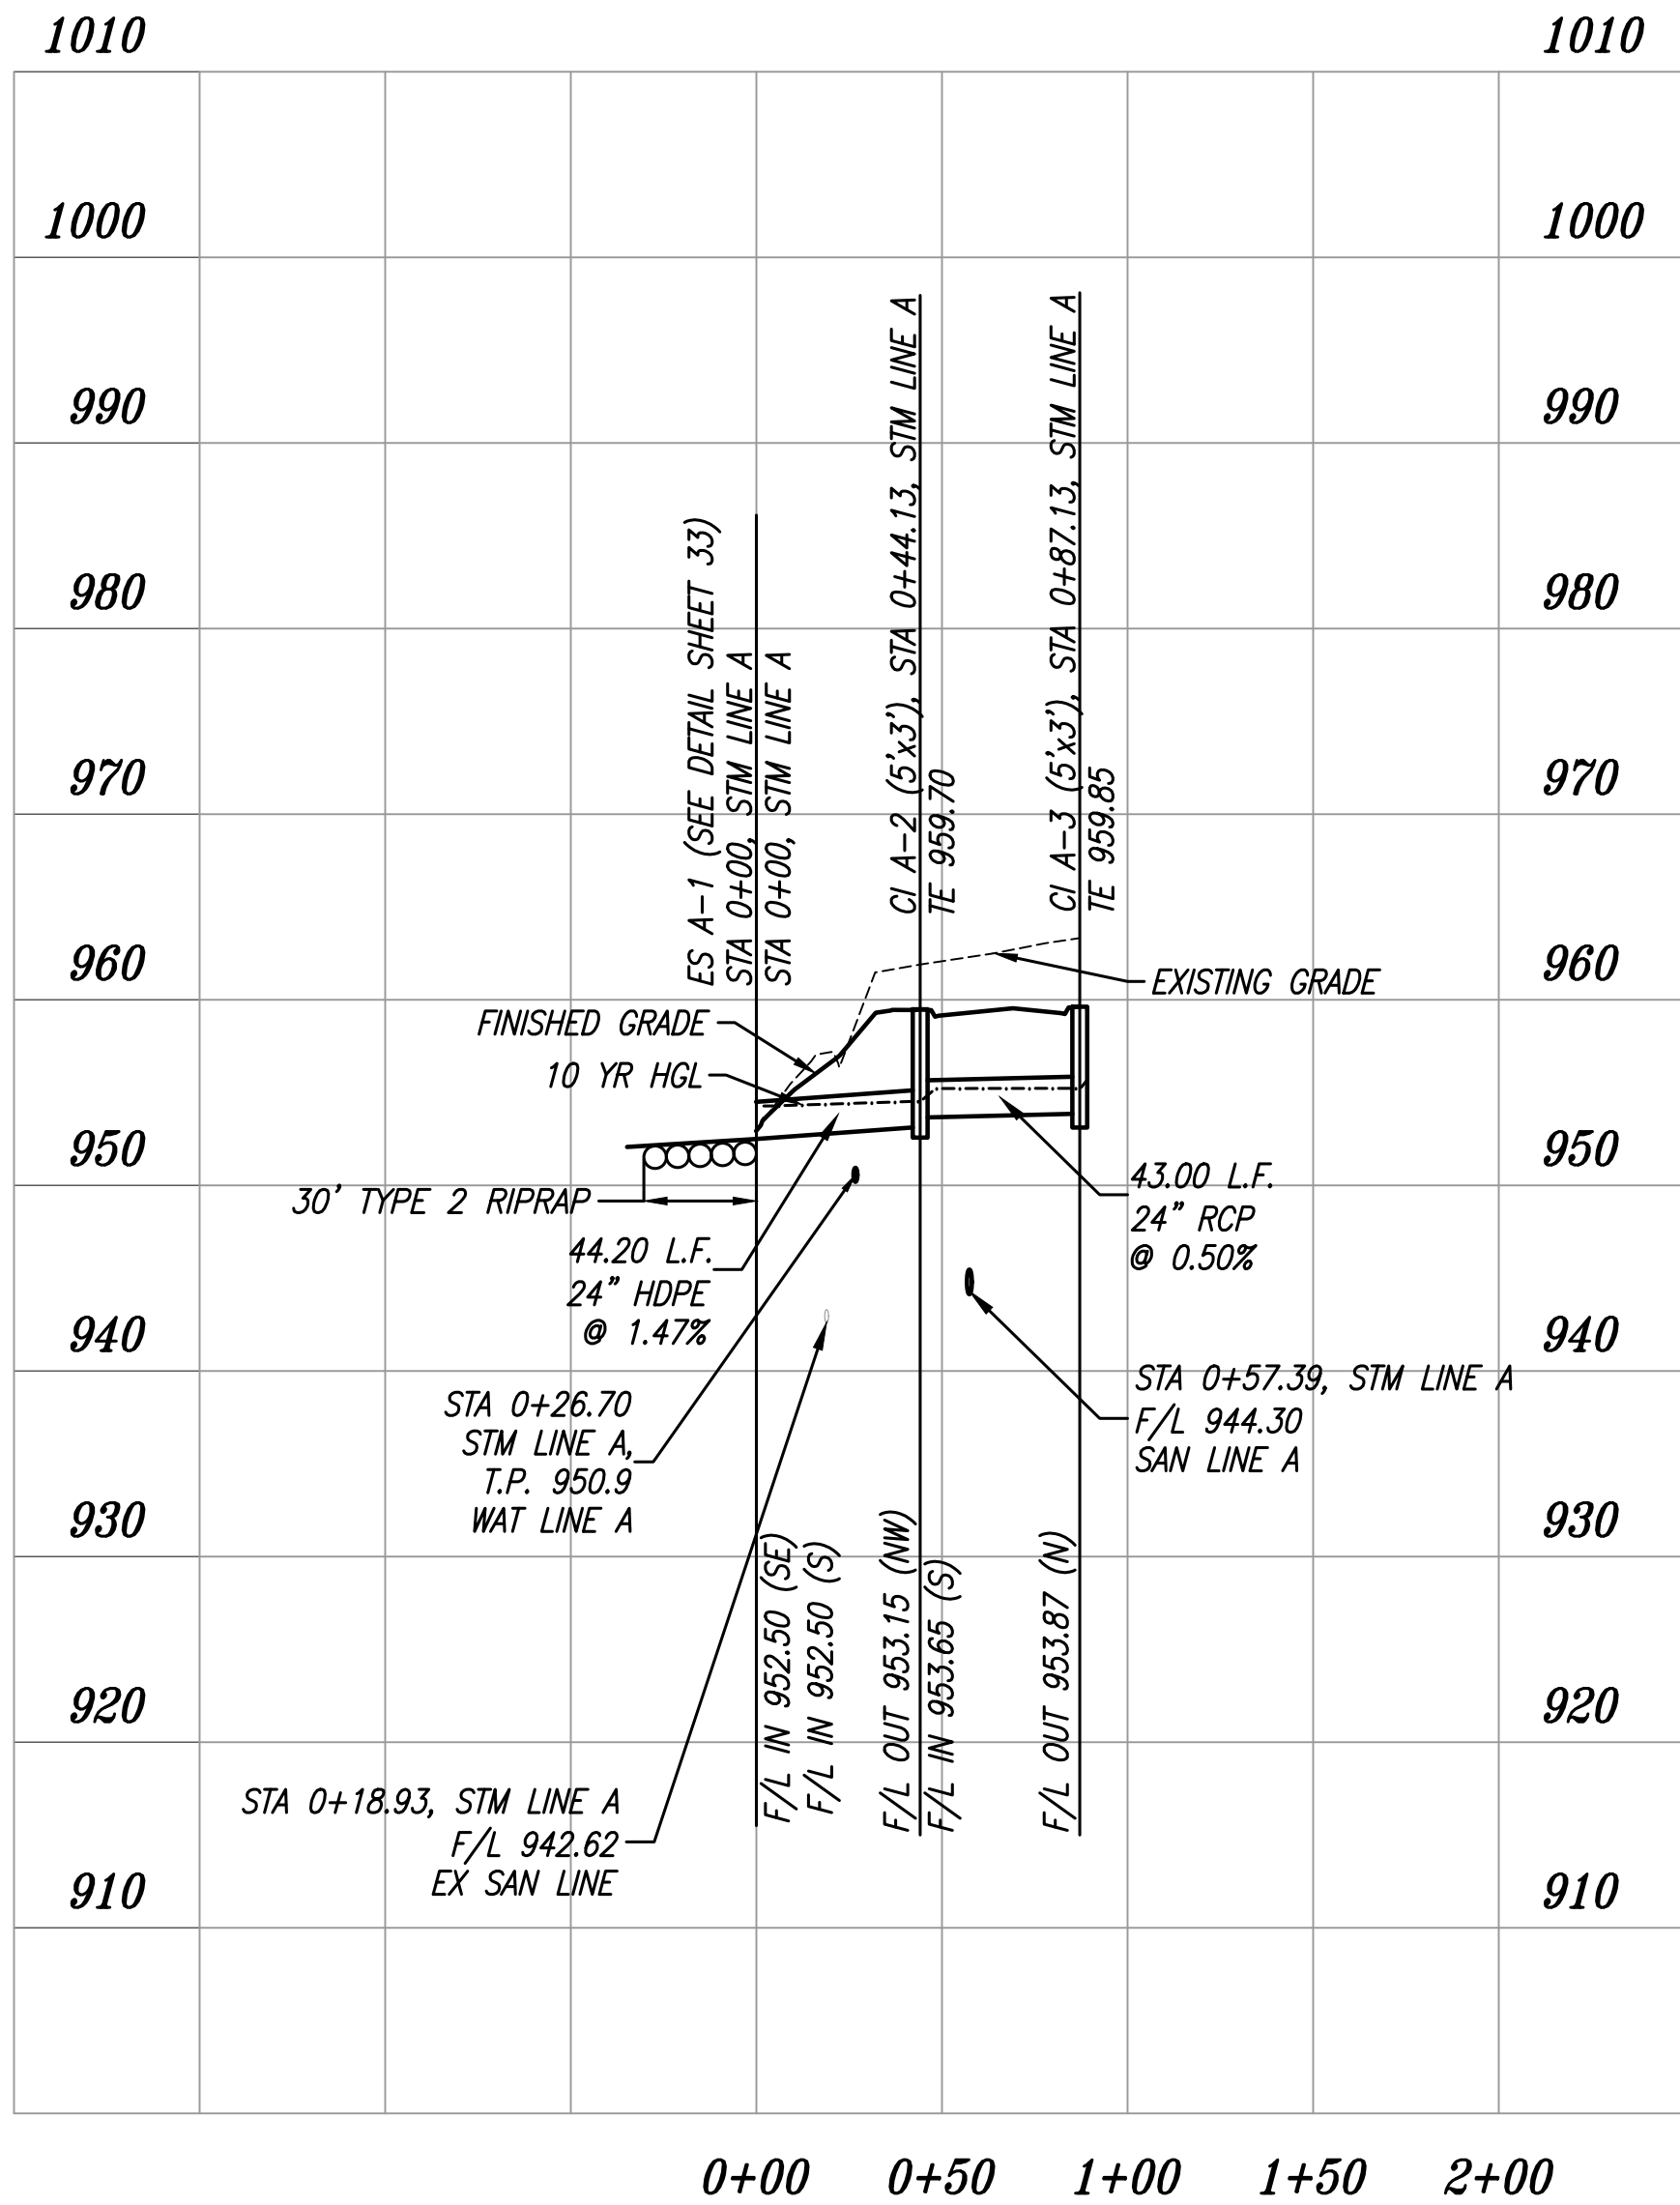
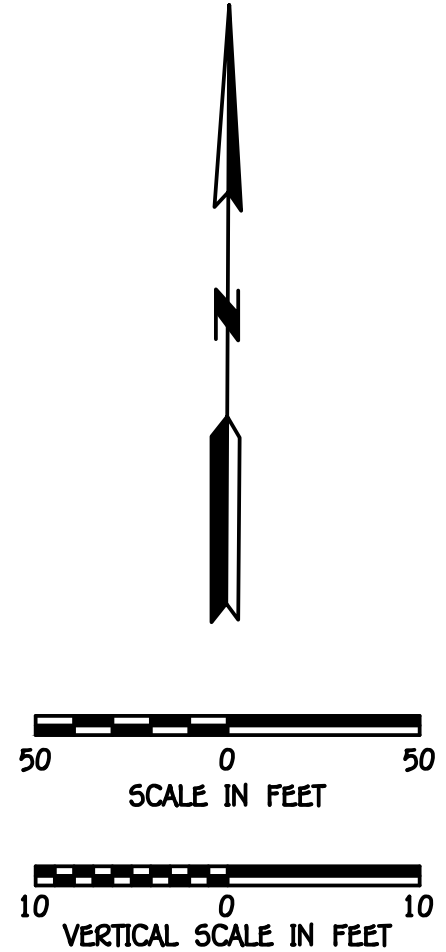


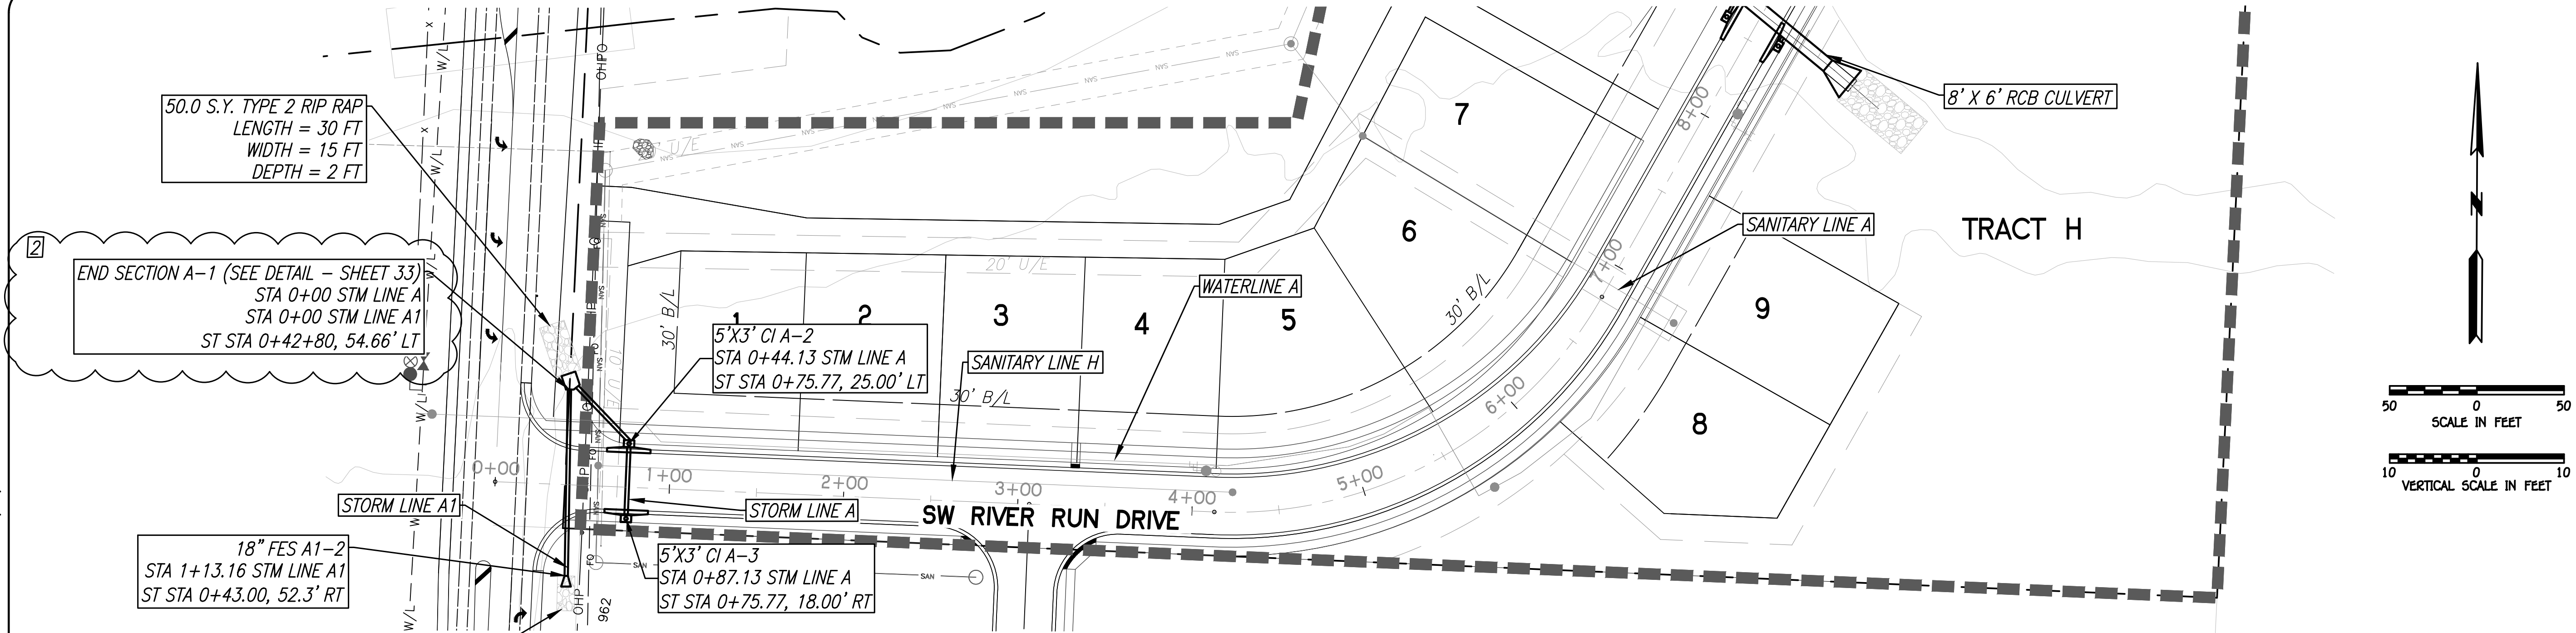

WHISPERING WOODS
LEE'S SUMMIT, JACKSON COUNTY, MO
STREET & STORM SEWER PLANS
STORM PLAN & PROFILE

PHOENIX ENGINEERING
& SURVEYING, LLC

BRIAN L. GLENN
REGISTERED PROFESSIONAL SURVEYOR
STATE OF MISSOURI
NUMBER
E-2010011667
07-23-2018

REVISION

2 REVISED ON 06-07-2018: ADDED FES LABEL
(LINE A & A1)

THE SEAL(S) AND SIGNATURE(S) APPLY ONLY TO THE DOCUMENT TO WHICH THEY ARE AFFIXED.
AND EXPRESSLY DISCLAIM ANY RESPONSIBILITY FOR ALL OTHER PLANS, SPECIFICATIONS,
ESTIMATES, REPORTS, OR OTHER DOCUMENTS OR INSTRUMENTS RELATING TO OR INTENDED TO
BE USED FOR ANY PART OR PARTS OF THE ENGINEERING OR SURVEYING PROJECT.

3834 S. NORTHERN BLVD.
INDEPENDENCE, MO 64602
(816) 743-9000 FAX: (816) 743-9700
ENGINEERING CERTIFICATE NO.: MO E-2000151302-D KS: E-853
SURVEYING CERTIFICATE NO.: MO LS-2000151303-D KS: LS-138

DESIGNED
BLG
DRAWN
BLG
SCALE
Noted
DATE
09-01-2017
JOB NO.
04078
SHEET

23 OF 38