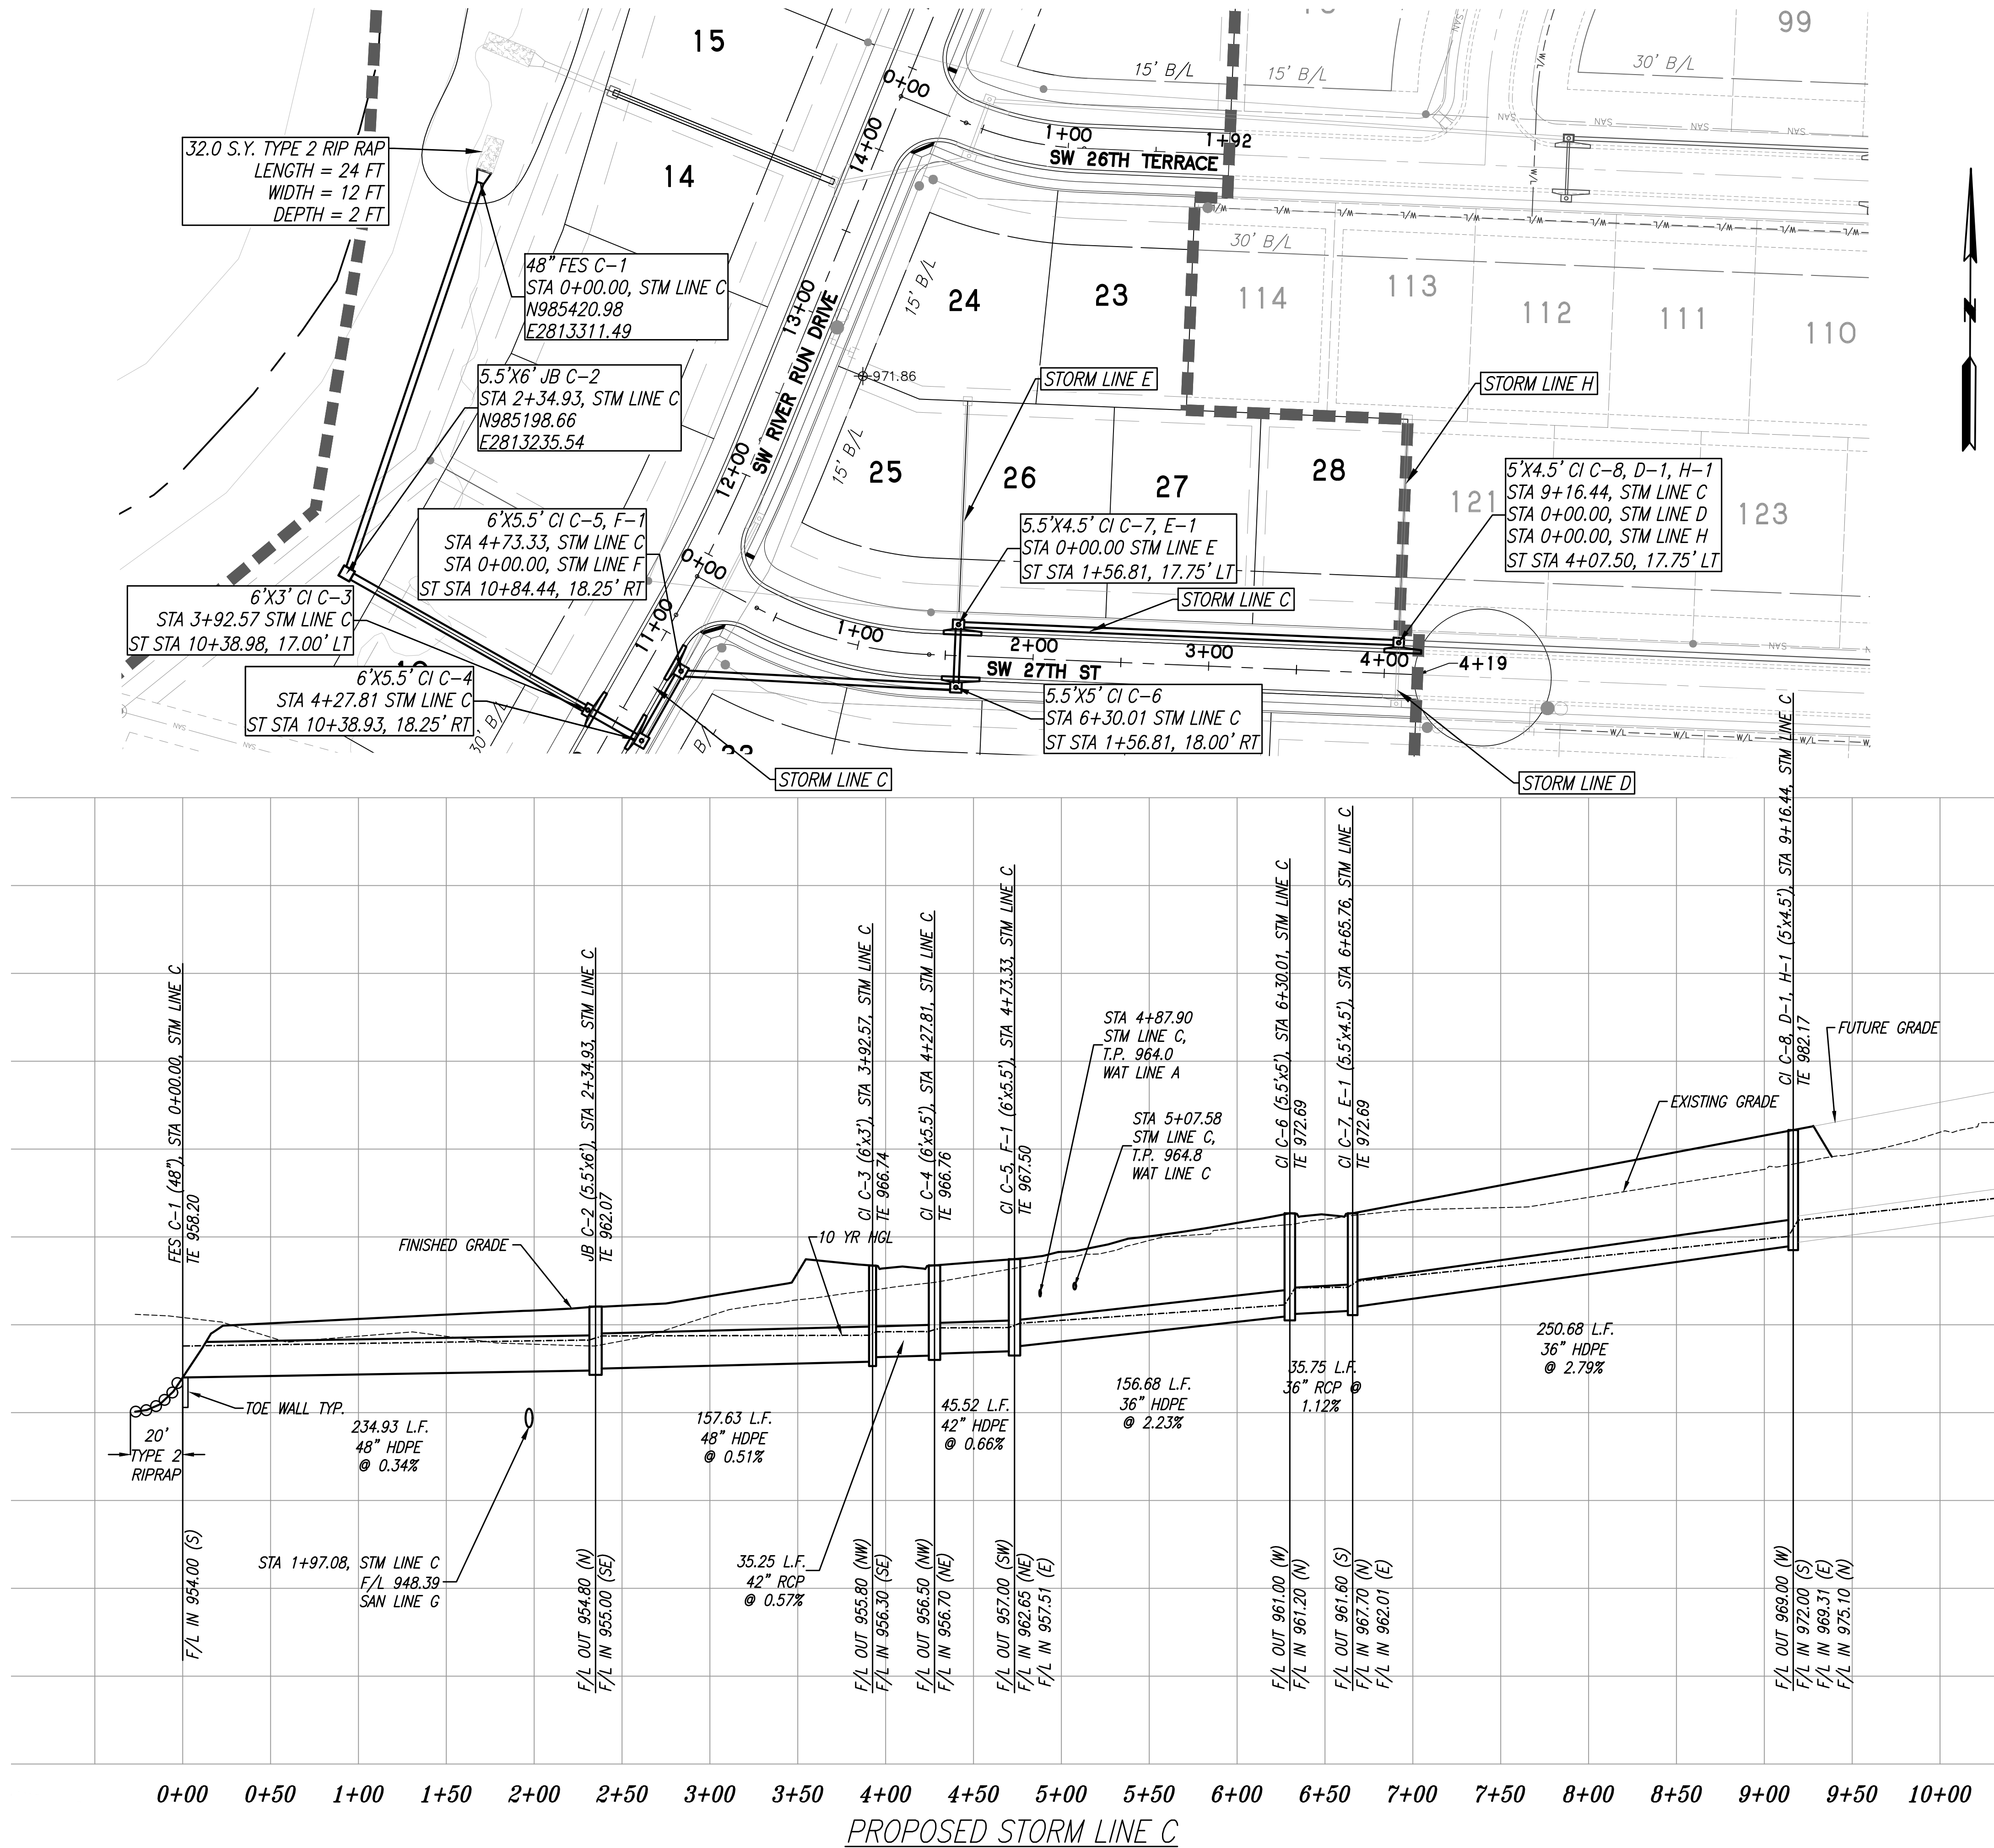


REVISION

THE SEAL(S) AND SIGNATURE(S) APPLY ONLY TO THE DOCUMENT TO WHICH THEY ARE AFFIXED, AND EXPRESSLY DISCLAIM ANY RESPONSIBILITY FOR ALL OTHER PLANS, SPECIFICATIONS, ESTIMATES, REPORTS, OR OTHER DOCUMENTS OR INSTRUMENTS RELATING TO OR INTENDED TO BE USED FOR ANY PART OR PARTS OF THE ENGINEERING OR SURVEYING PROJECT.

PHOENIX ENGINEERING & SURVEYING, LLC

PHOENIX, ARIZONA 85001

MO. REG. NO. 2010011667

ENGINEER

07-23-2018

BRIAN L. GLENN

REGISTERED PROFESSIONAL ENGINEER

PHOENIX ENGINEERING & SURVEYING, LLC

3833 S. NORTHERN BLVD.

INDEPENDENCE, MO 64602

(816) 743-9700 FAX: (816) 743-9700

ENGINEERING CERTIFICATE NO. MO E-2000151302-D

SURVEYING CERTIFICATE NO. MO LS-2000151303-D

KS: E-853

KS: LS-138

WHISPERING WOODS

LEE'S SUMMIT, JACKSON COUNTY, MO

STREET & STORM SEWER PLANS

STORM PLAN & PROFILE

DESIGNED

BLG

DRAWN

BLG

SCALE

Noted

DATE

09-01-2017

JOB NO.

04078

SHEET

25

OF

38

© PHOENIX ENGINEERING & SURVEYING, LLC - 2018