


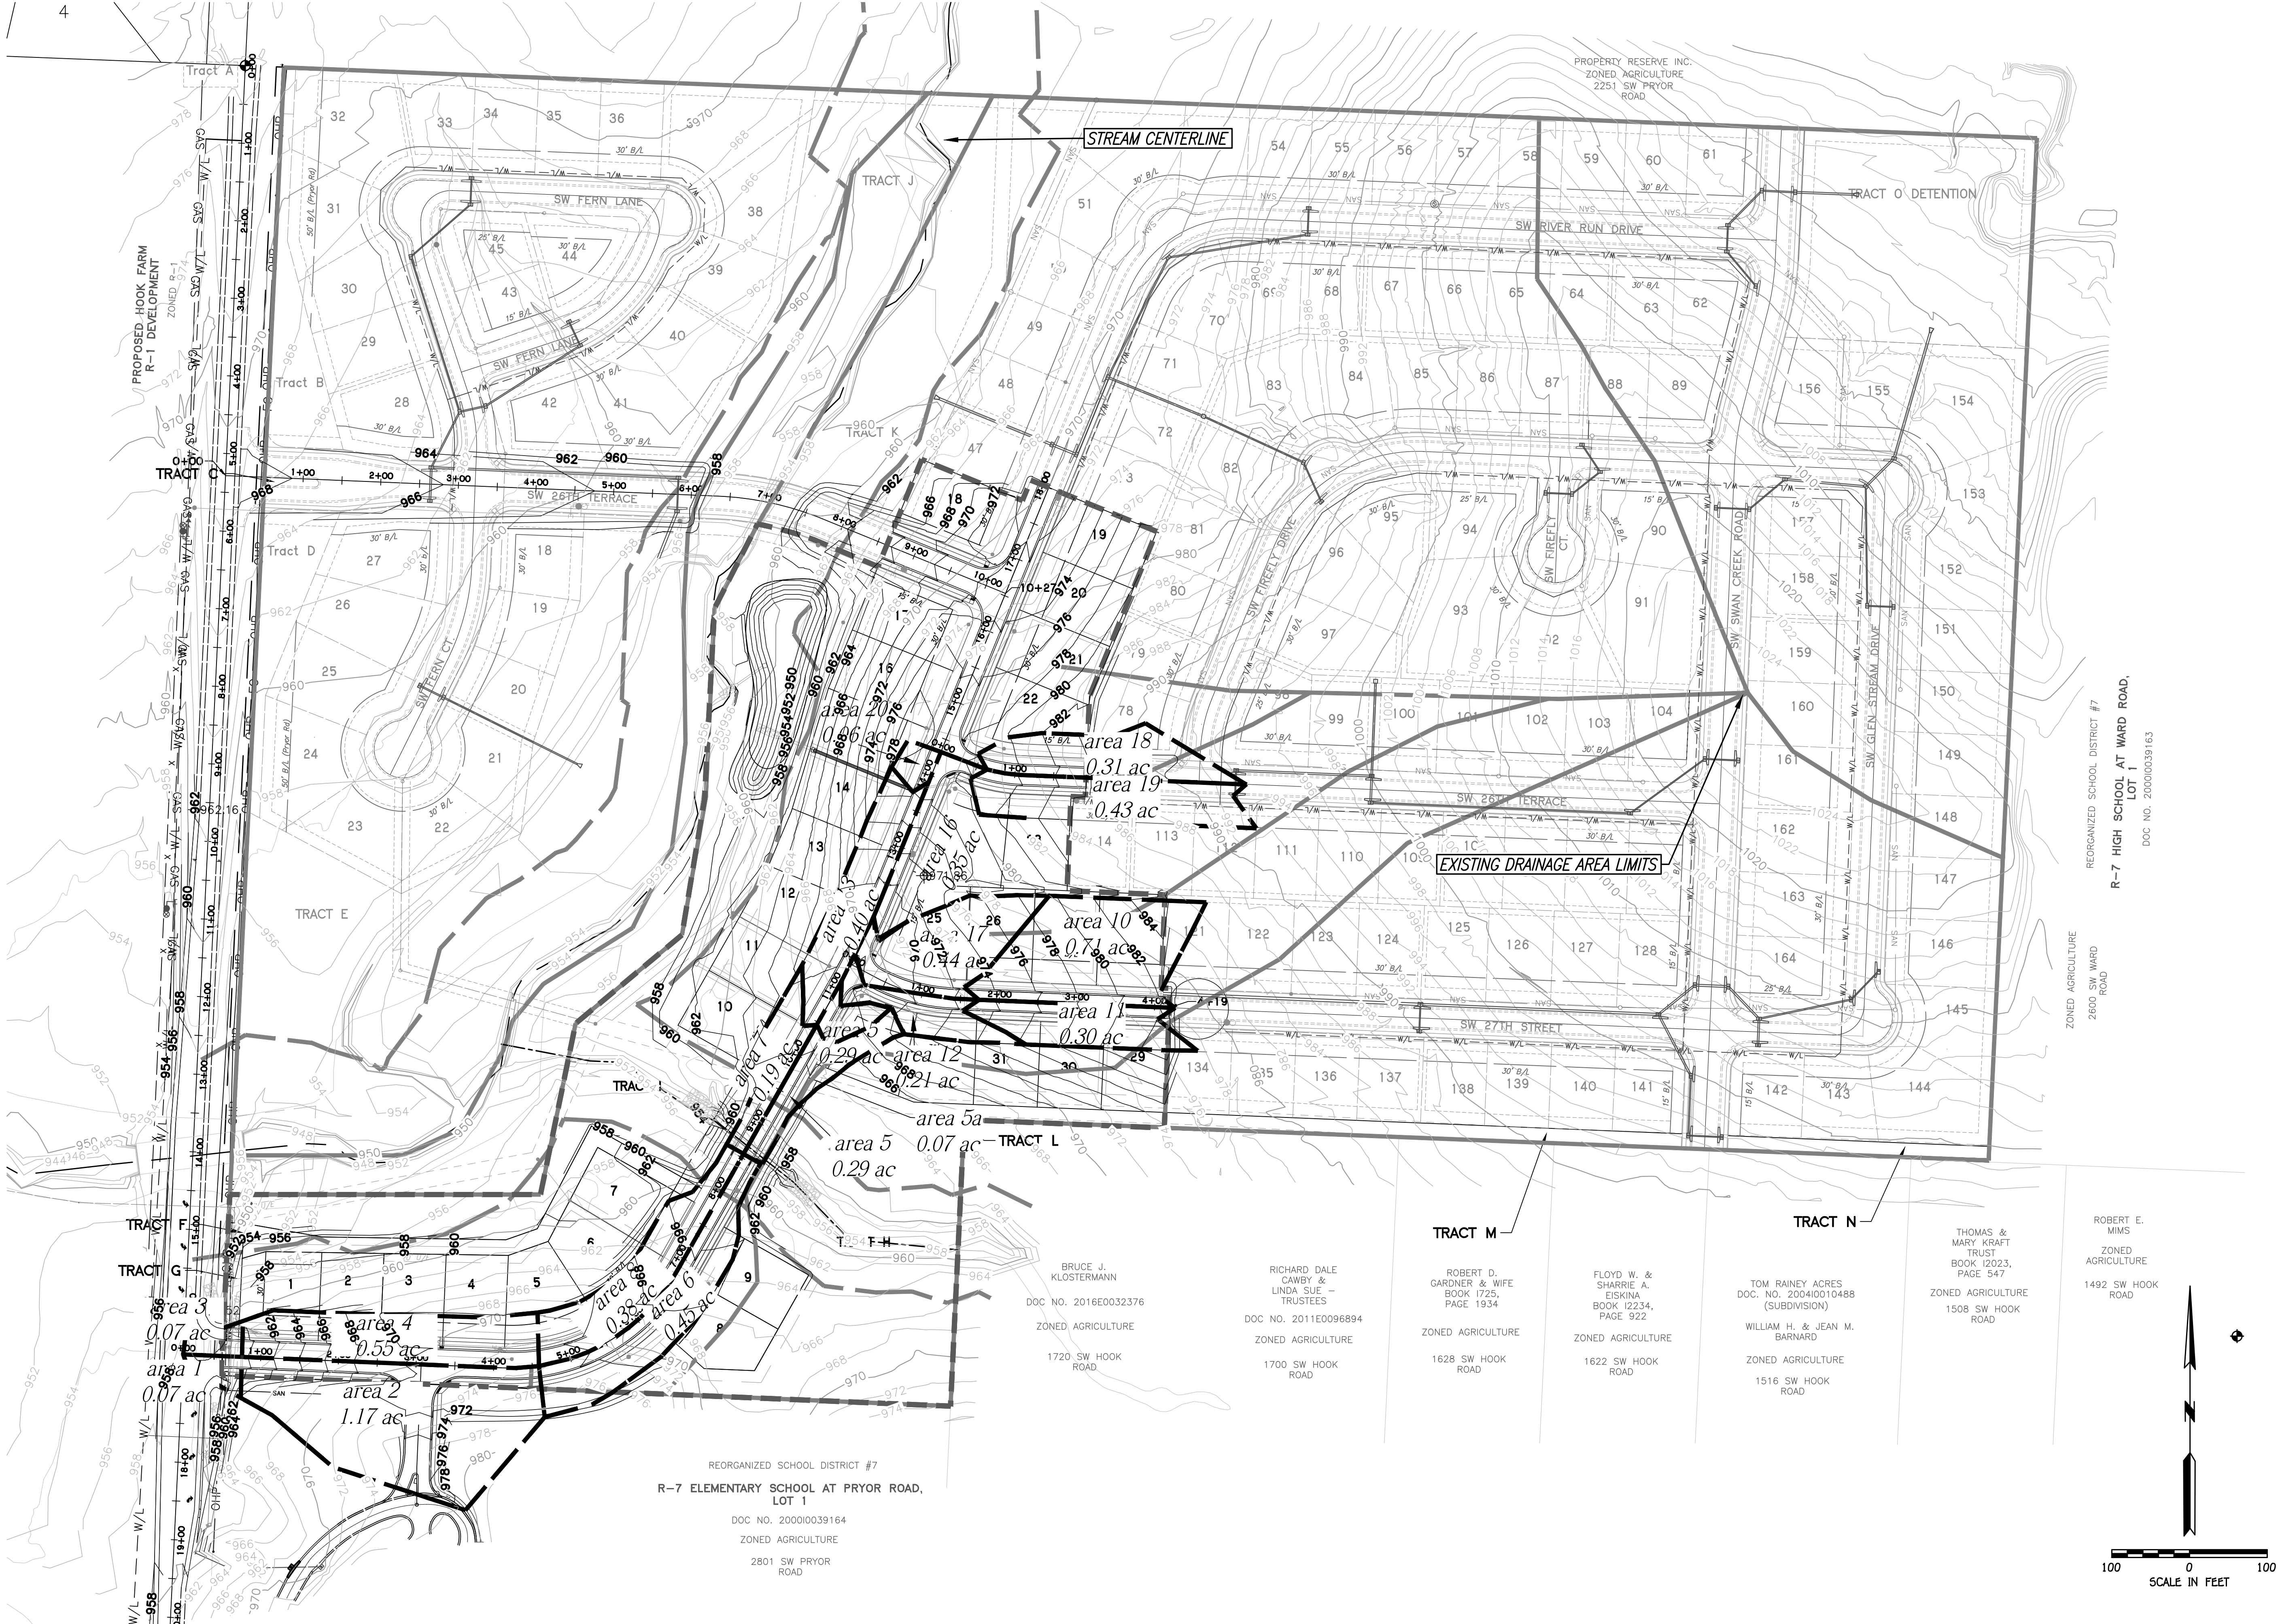

4

REVISION

THE SEALS AND SIGNATURE(S) APPLY ONLY TO THE DOCUMENT TO WHICH THEY ARE AFFIXED, AND EXPRESSLY DISCLAIM ANY RESPONSIBILITY FOR ALL OTHER PLANS, SPECIFICATIONS, ESTIMATES, REPORTS, OR OTHER DOCUMENTS OR INSTRUMENTS RELATING TO OR INTENDED TO BE USED FOR ANY PART OF THE ENGINEERING OR SURVEYING PROJECT.

BRIGGS & STRATTON

STATE OF MISSOURI

ENGINEER

07-23-2018

BRIAN L. GLENN

MO PE 2010011667

AS AGENT OF

PHOENIX ENGINEERING & SURVEYING, LLC

PHOENIX ENGINEERING & SURVEYING, LLC

3535 S. NORTHERN BLVD.

INDEPENDENCE, MO 64662

(816) 749-9000 FAX: (816) 743-9700

ENGINEERING CERTIFICATE NO.: MO E-2000151302-D

SURVEYING CERTIFICATE NO.: MO LS-2000151303-D

KS: E-853

KS: LS-138

DESIGNED

BLG

DRAWN

BLG

SCALE

Noted

DATE

09-01-2017

JOB NO.

04078

SHEET

31 OF 38

WHISPERING WOODS

LEE'S SUMMIT, JACKSON COUNTY, MO

STREET & STORM SEWER PLANS

DRAINAGE AREAS