
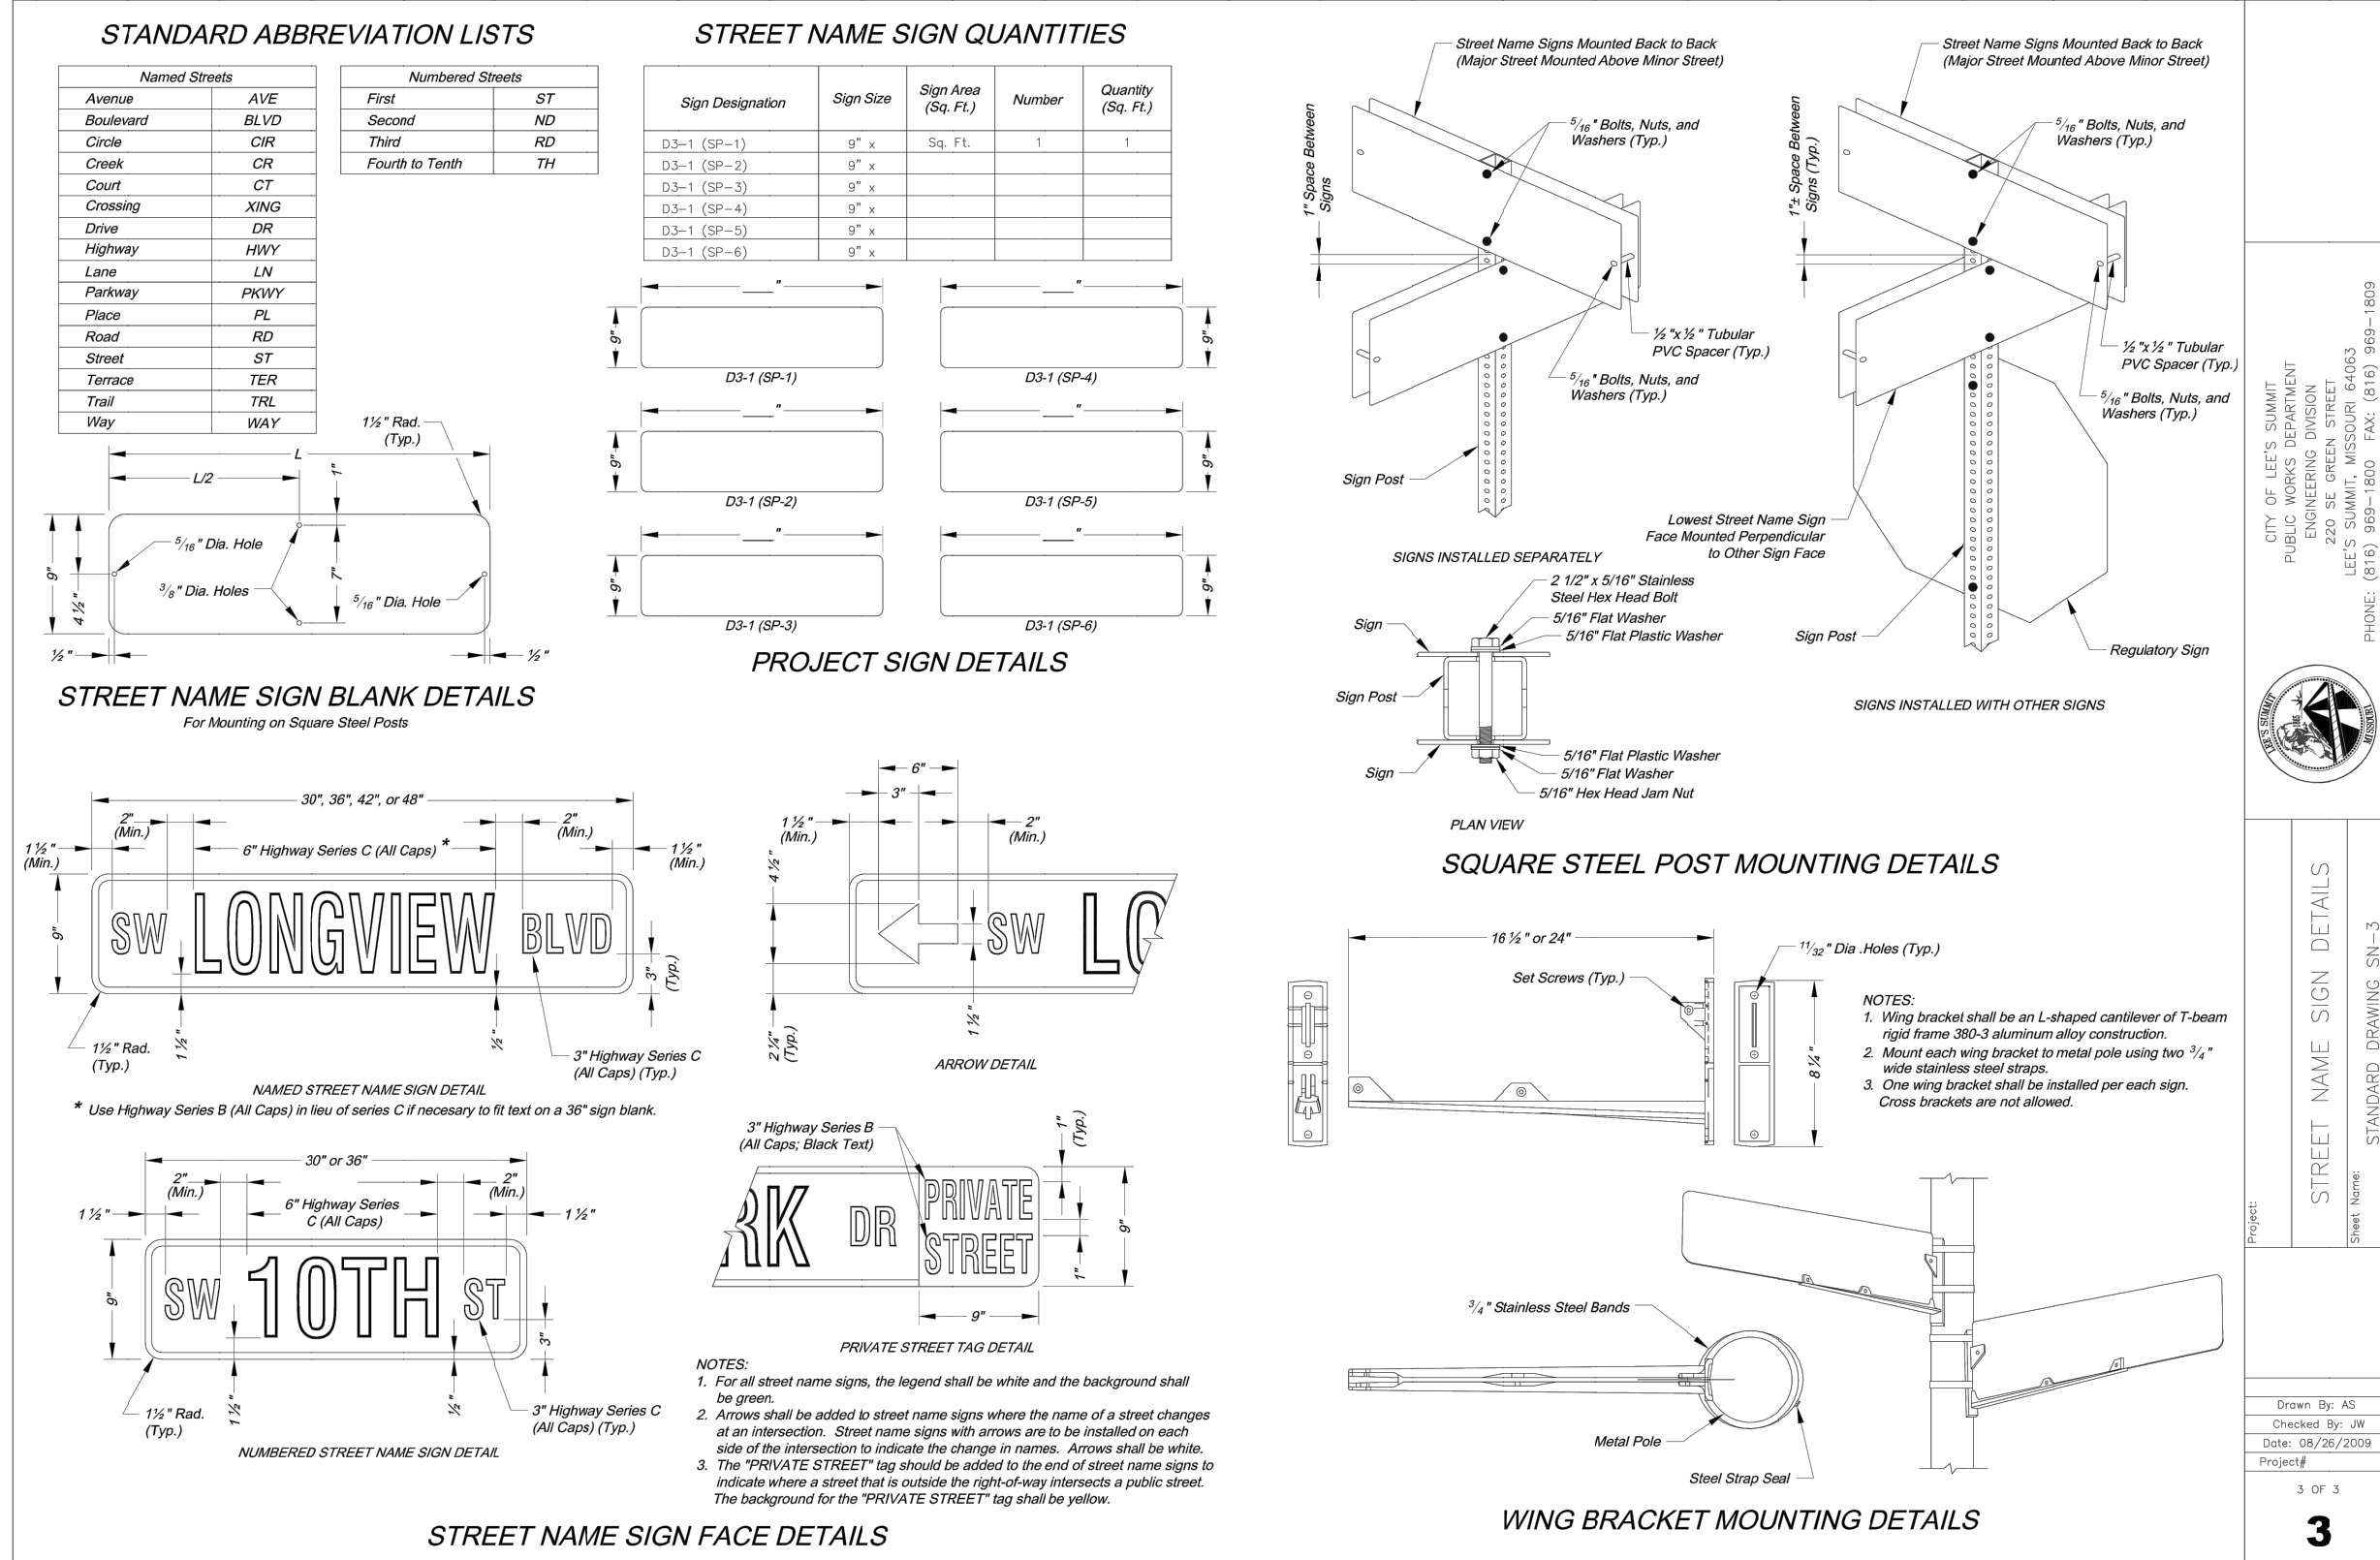
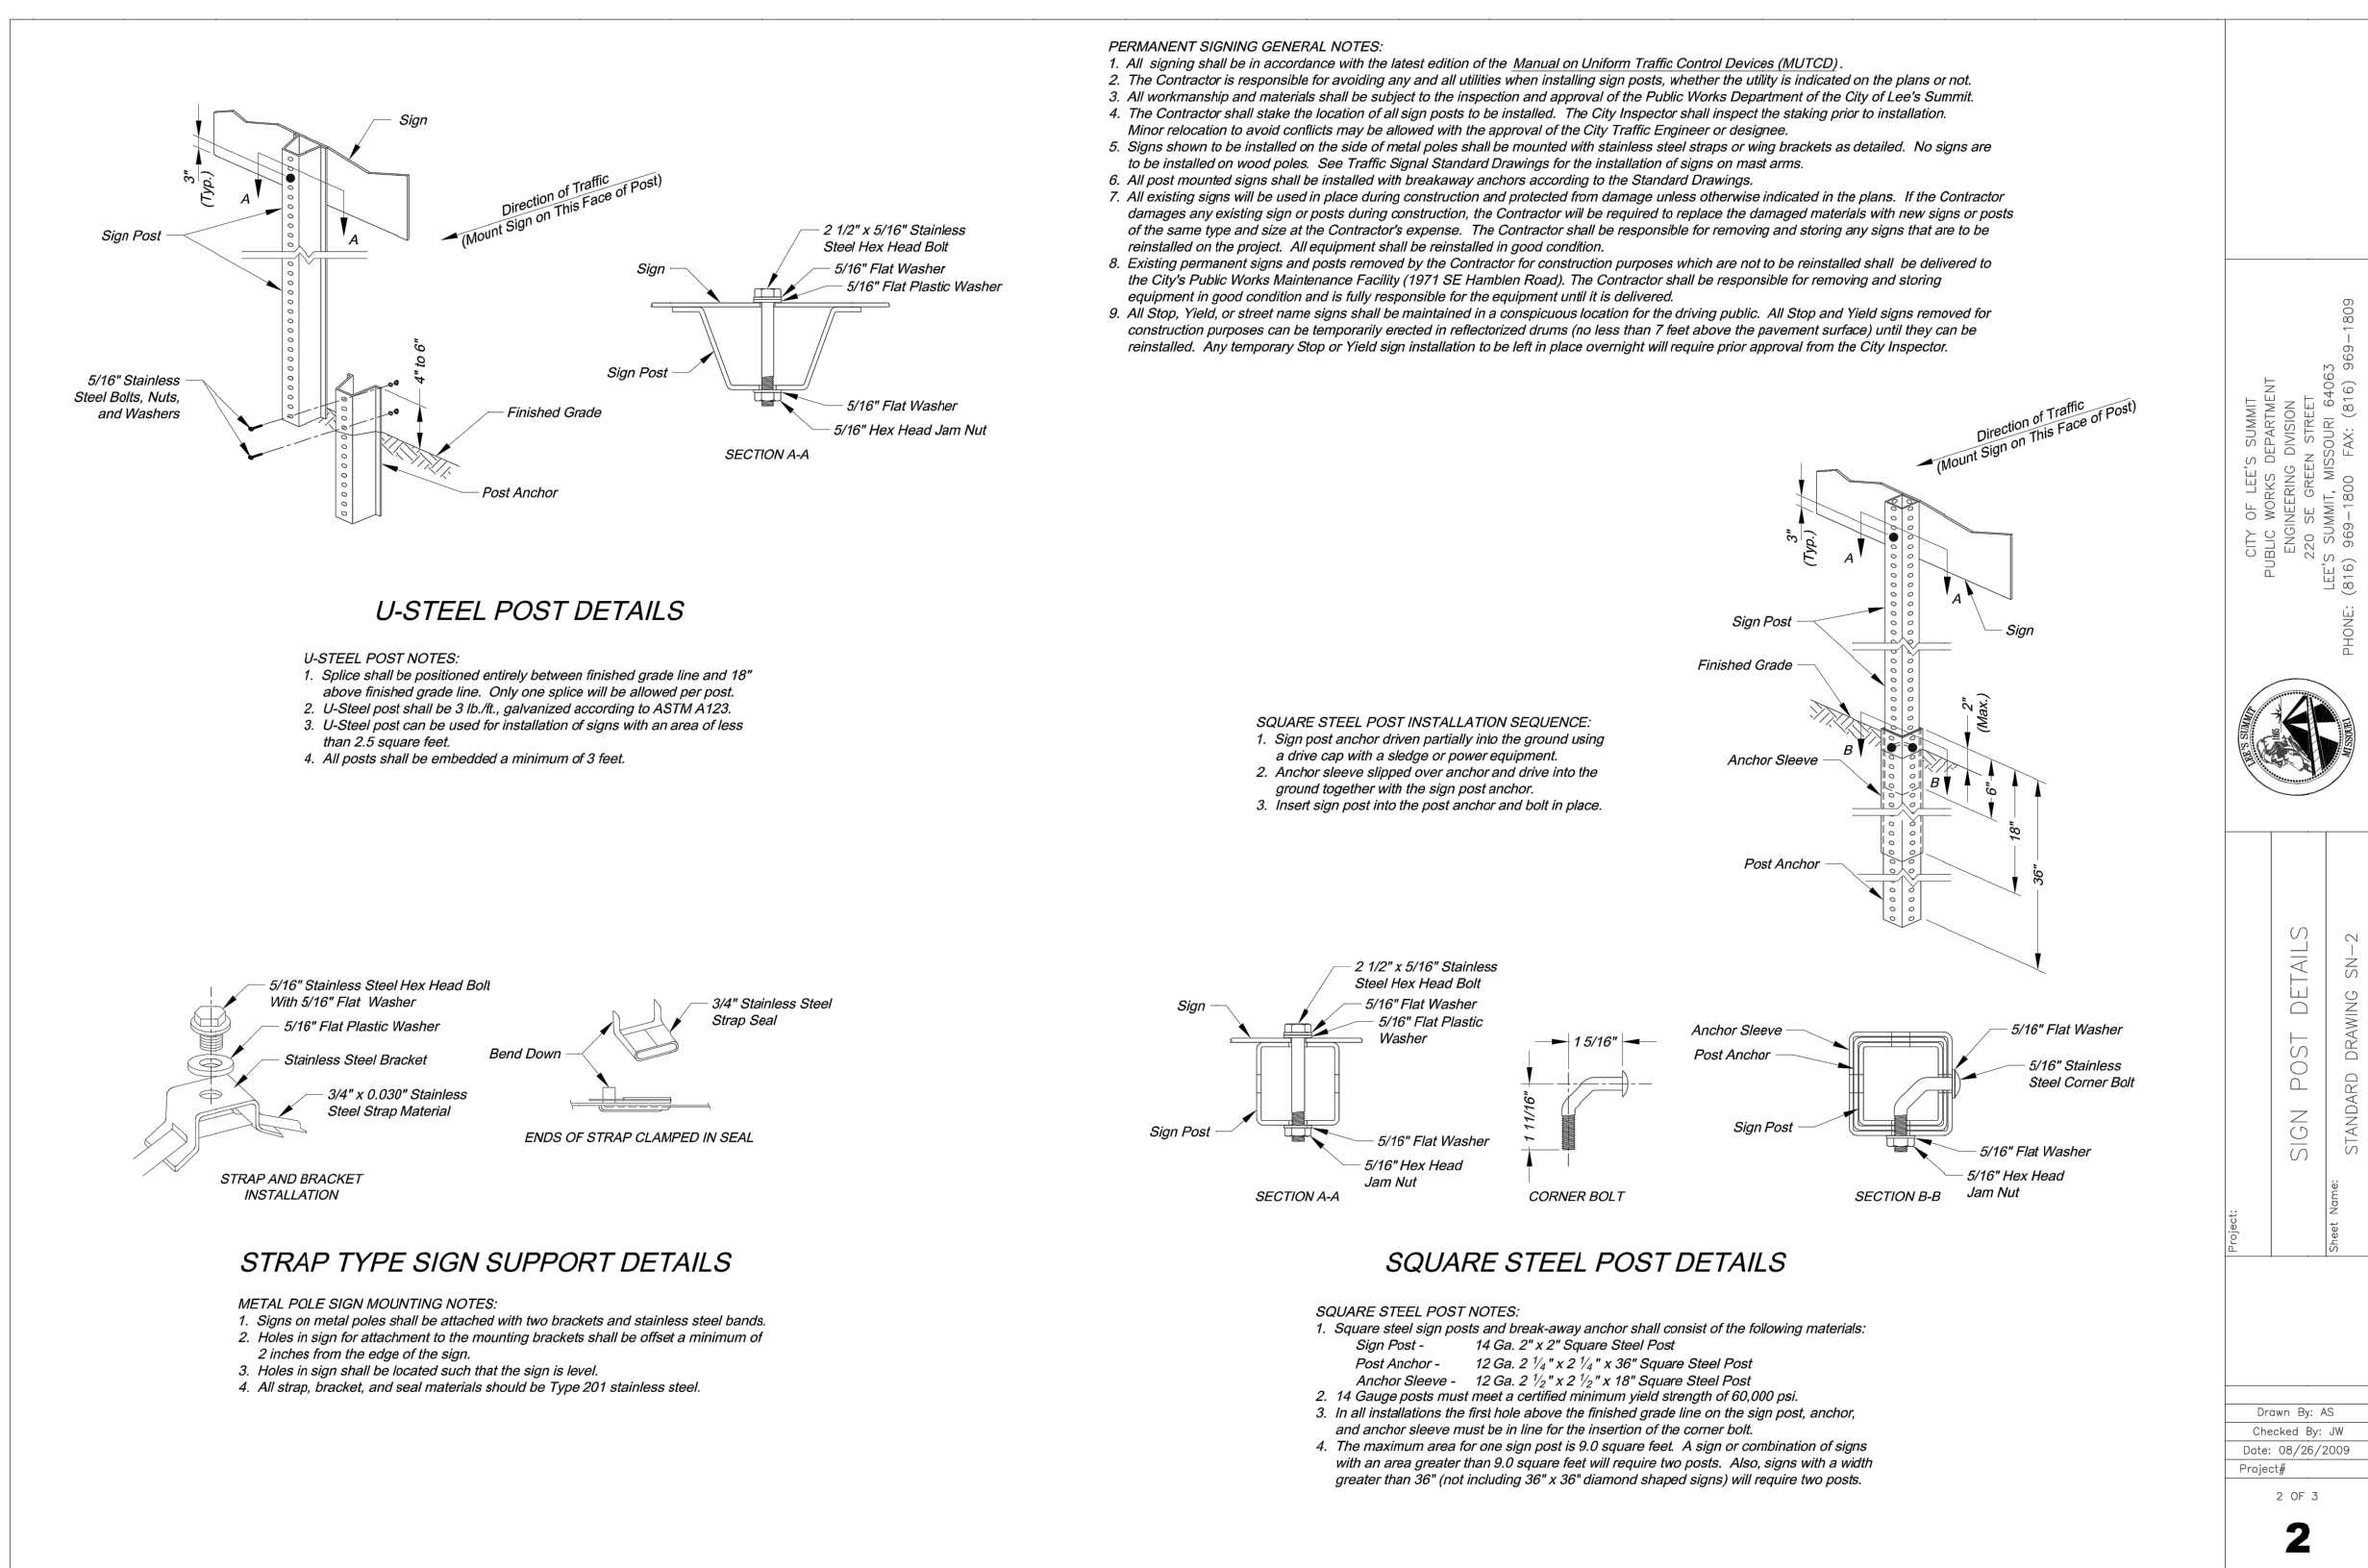


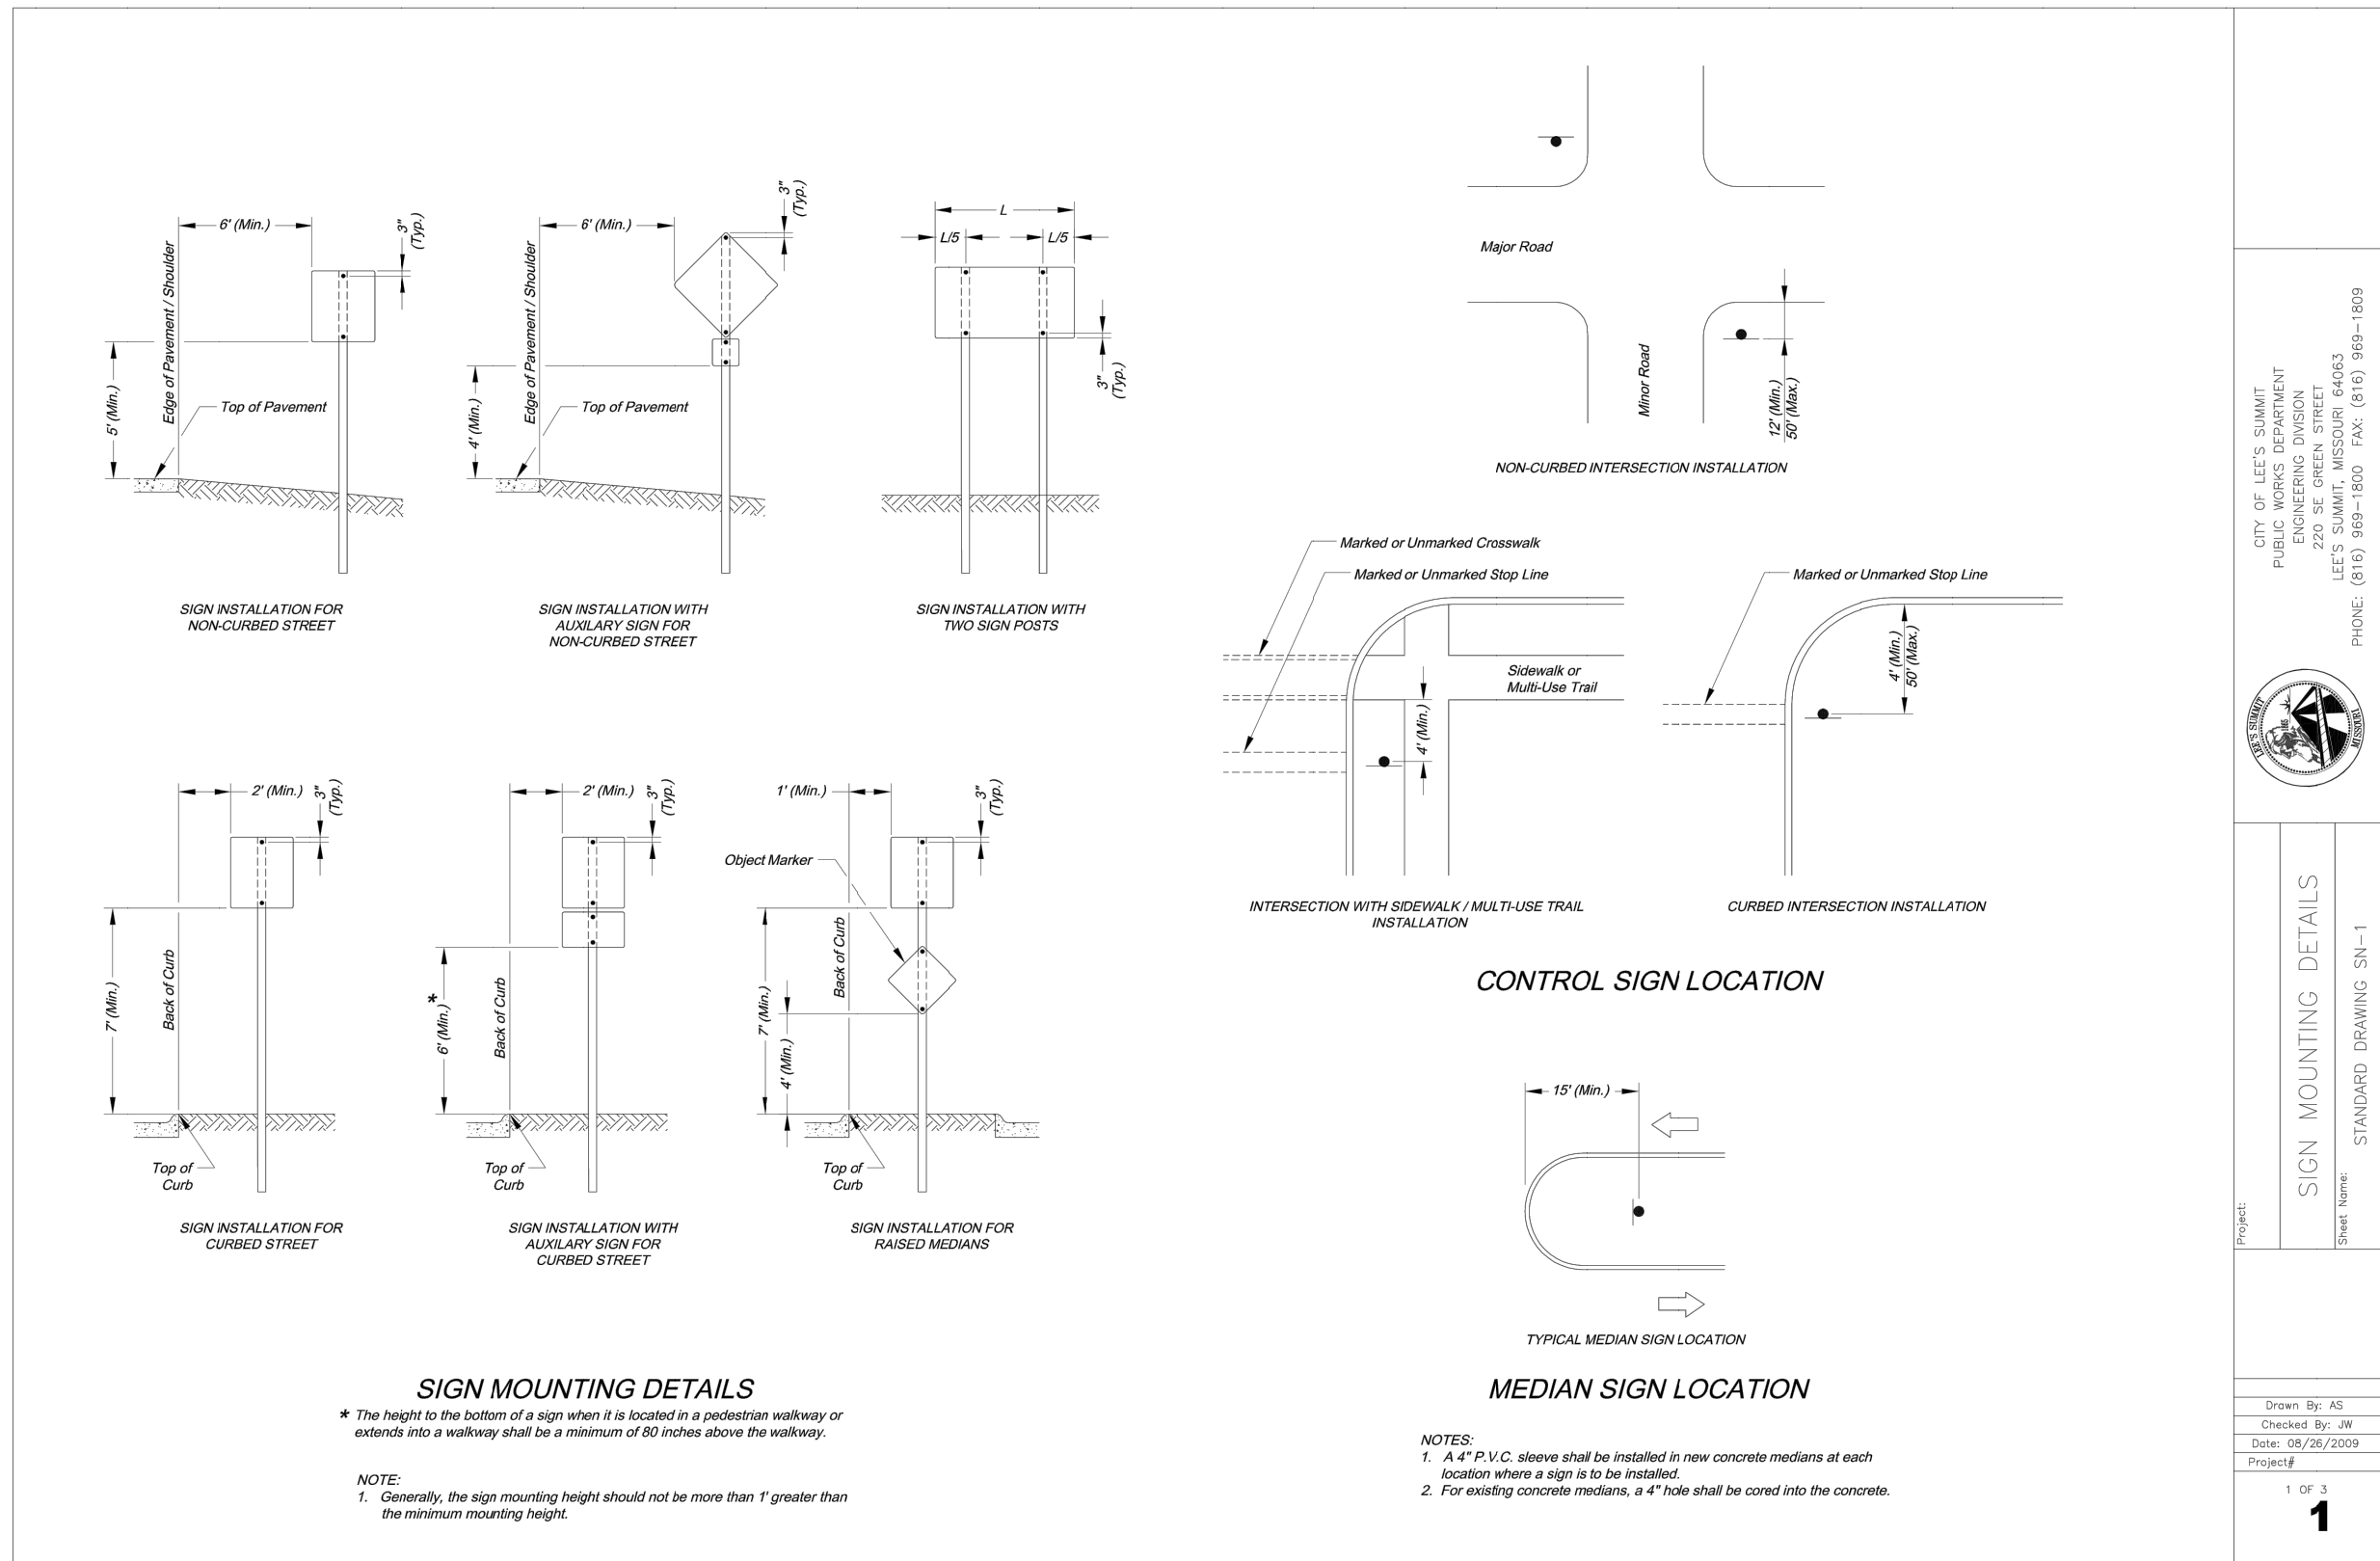

WHISPERING WOODS
LEE'S SUMMIT, JACKSON COUNTY, MO
STREET & STORM SEWER PLANS
STRIPING PLAN DETAILS

DESIGNED
BLG
DRAWN
JRT
SCALE
Noted
DATE
09-01-2017
JOB NO.
04078
SHEET

38 OF 38

PHOENIX ENGINEERING
& SURVEYING, LLC

3834 S. NORTHERN BLVD.
INDEPENDENCE, MO 64602
(816) 743-9700 FAX: (816) 743-9700
ENGINEERING CERTIFICATE NO: MO E-2000151302-D KS: E-863
SURVEYING CERTIFICATE NO: MO LS-2000151303-D KS: LS-138

BRIAN L. GLENN
REGISTERED PROFESSIONAL ENGINEER
PE #2010011667
07-23-2018

REVISION

THE SEAL(S) AND SIGNATURE(S) APPLY ONLY TO THE DOCUMENT TO WHICH THEY ARE AFFIXED. ANY OTHER SEAL(S) OR SIGNATURE(S) SHALL BE THE RESPONSIBILITY OF THE USER. ANY SEAL(S) OR SIGNATURE(S) SHALL BE THE RESPONSIBILITY OF THE USER. ANY SEAL(S) OR SIGNATURE(S) SHALL BE THE RESPONSIBILITY OF THE USER.