




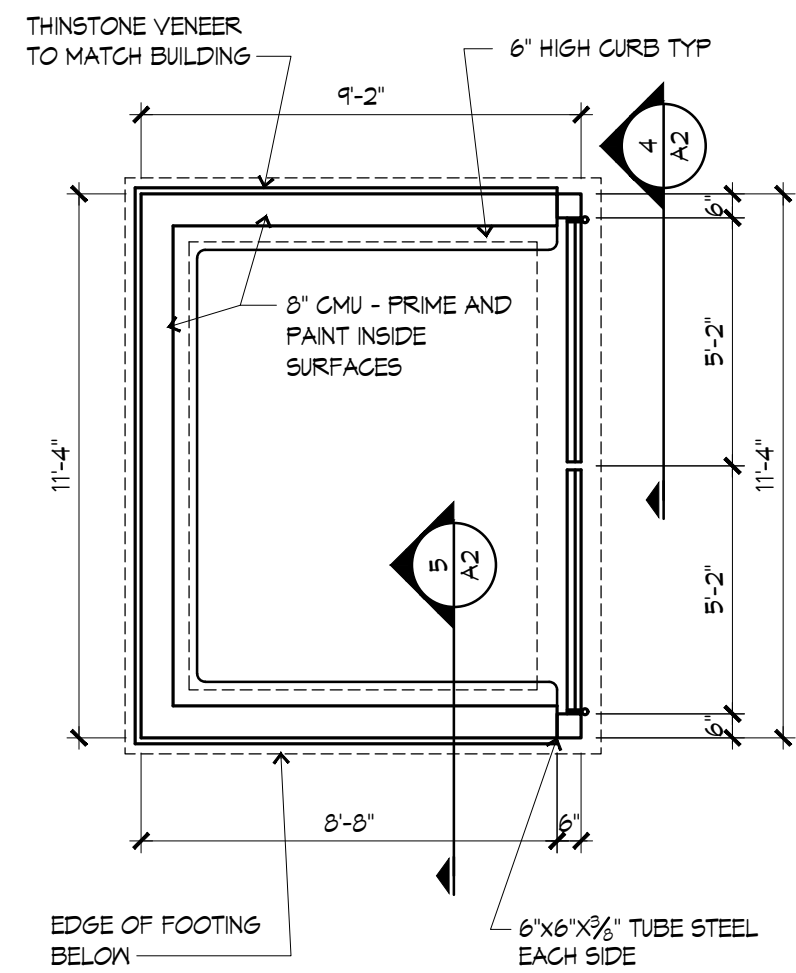


3 TRASH ENCLOSURE
1/4"=1'-0"

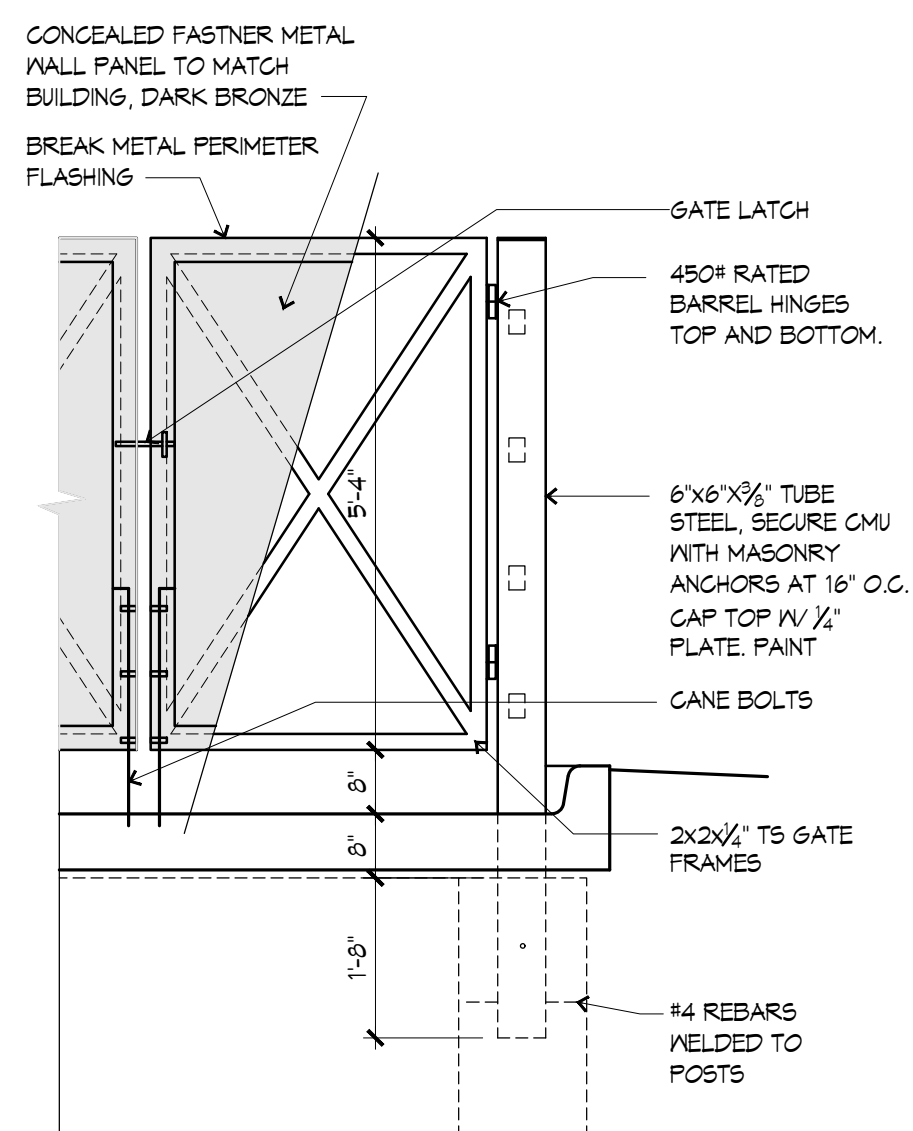


4 GATE ELEVATION
1/2"=1'-0"

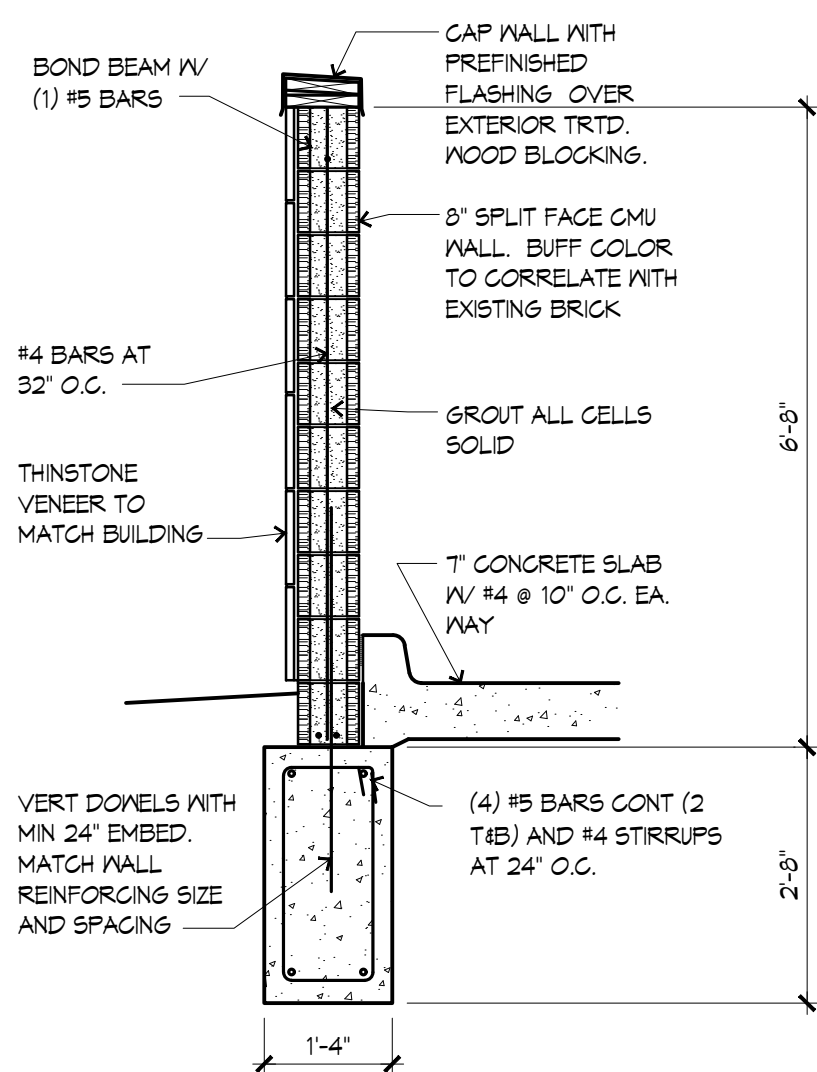

5 TRASH SECTION
1/2"=1'-0"

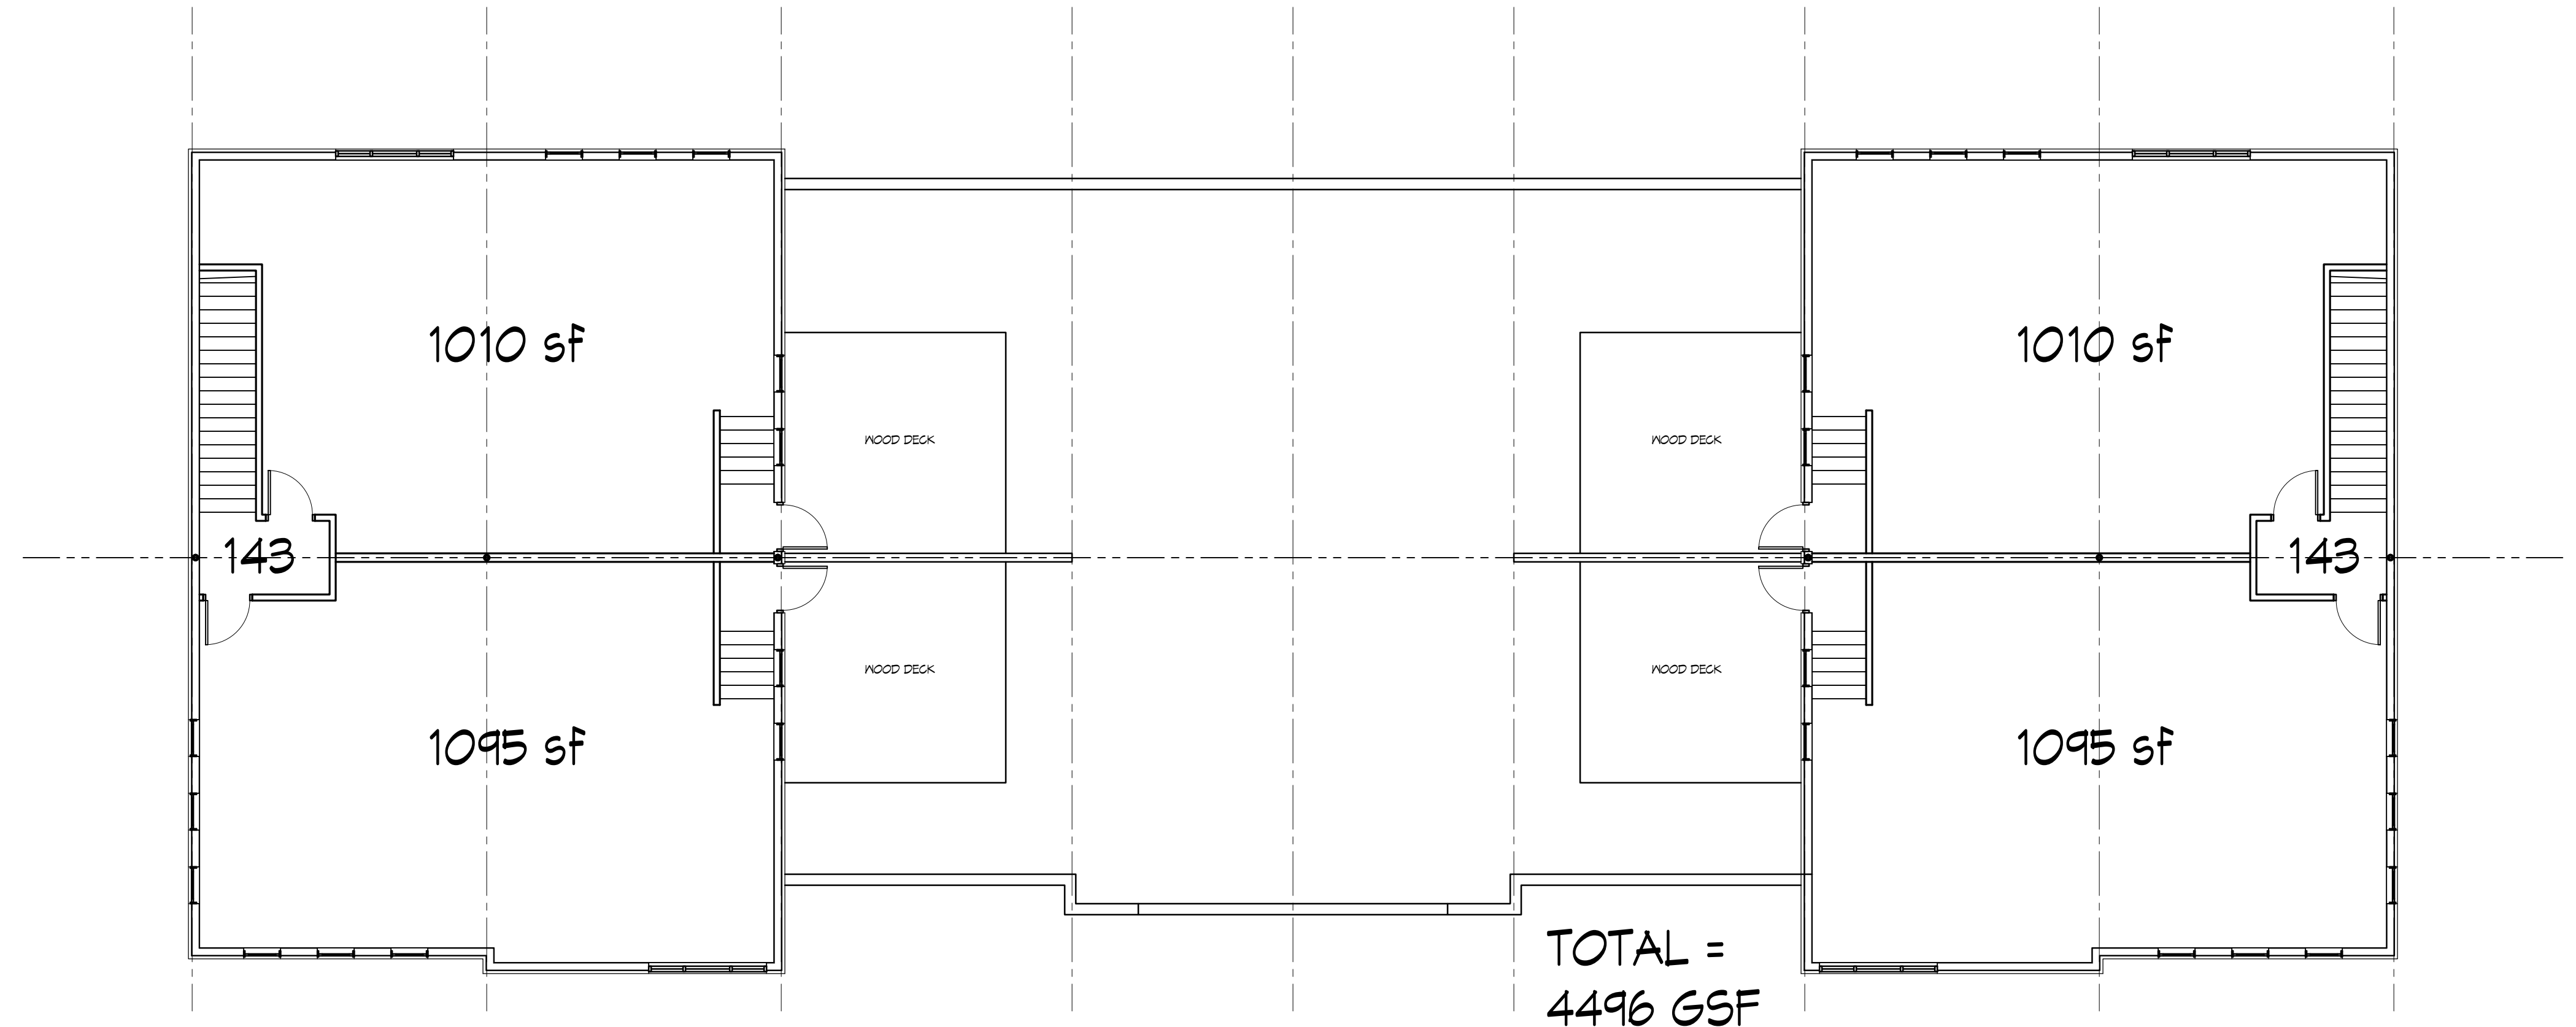


2 UPPER LEVEL SHELL PLAN
1/8"=1'-0"

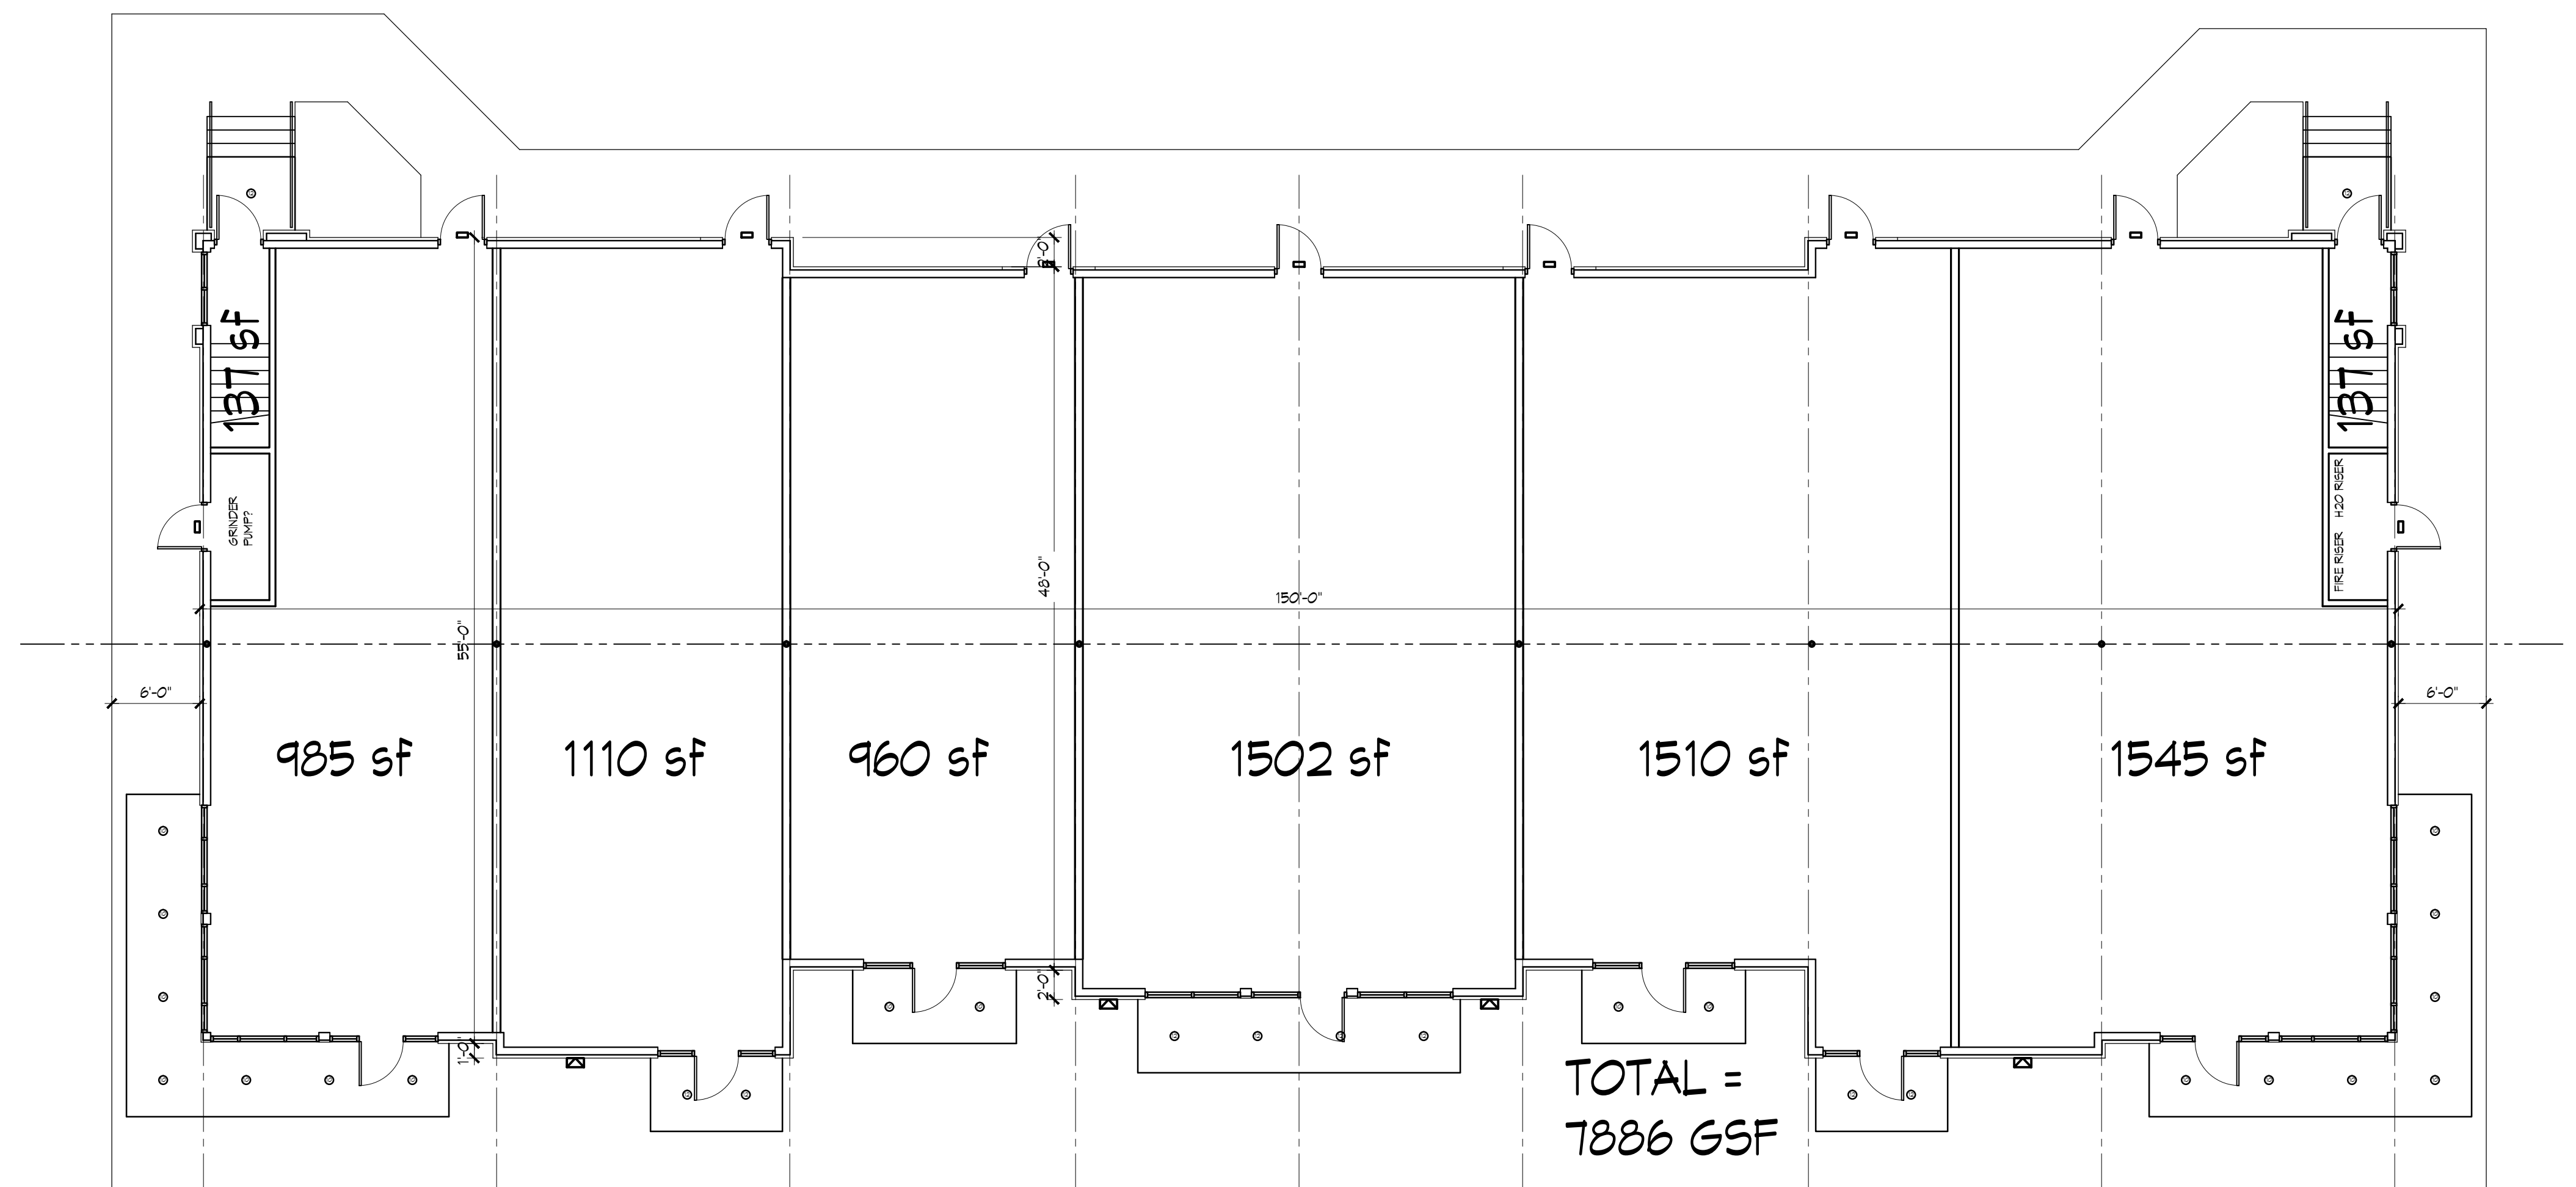

1 MAIN LEVEL SHELL PLAN
1/8"=1'-0"



GUY GRONBERG
ARCHITECTS, P.C.
113 SE 2nd St.
Lee's Summit, MO 64083
Phone: 816.524.0970
Fax: 816.524.9570

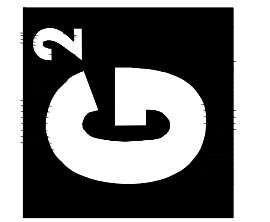

DOUGLAS
CORNER

LOT 1B, LEE'S SUMMIT, MISSOURI 64086

This drawing has been prepared as an instrument of service by the architect or engineer for the project only. It is not to be used for any other purpose without the written consent of the architect or engineer. The architect or engineer does not warrant the accuracy or completeness of the information provided herein, nor does the architect or engineer warrant the accuracy or completeness of the information provided herein. The architect or engineer does not warrant the accuracy or completeness of the information provided herein. The architect or engineer does not warrant the accuracy or completeness of the information provided herein.

REV#	DATE	DESCRIPTION
1	8/7/18	PLANNING COMMENTS
2		
3		
4		
5		
6		
7		
8		
9		
10		

DATE: 06-26-2018
PROJECT# 18007

A2