



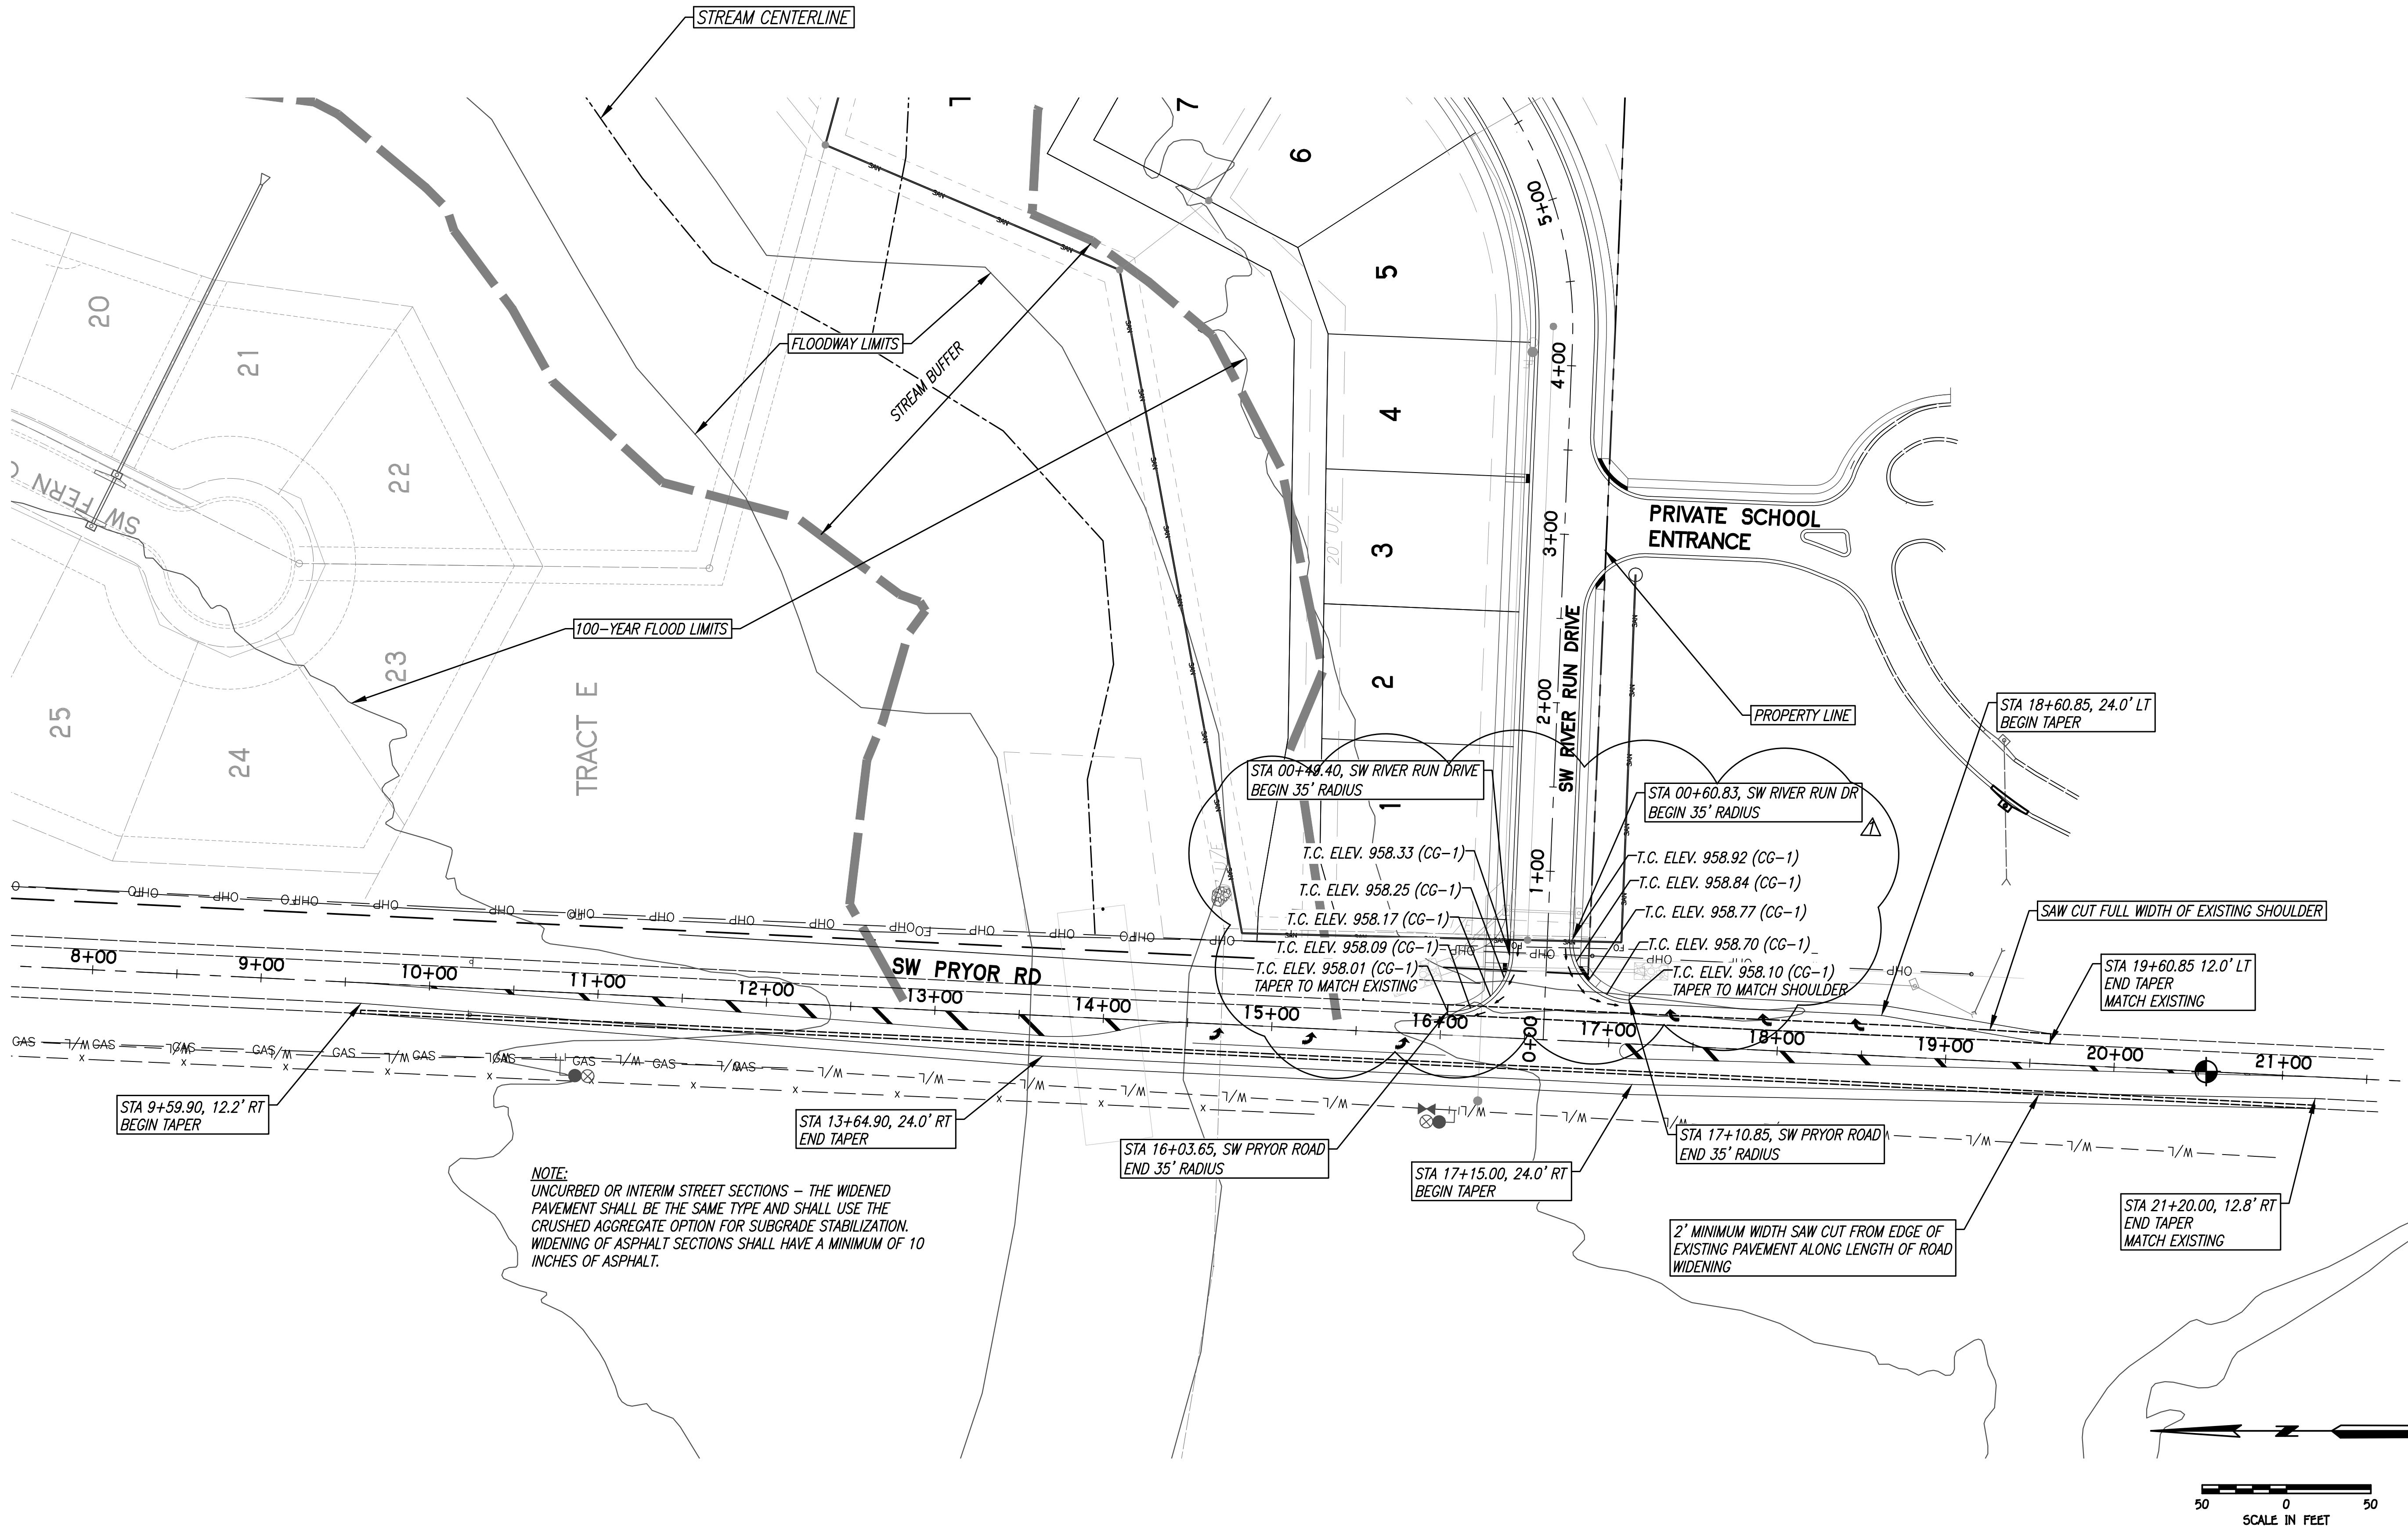

PHOENIX ENGINEERING
& SURVEYING, LLC

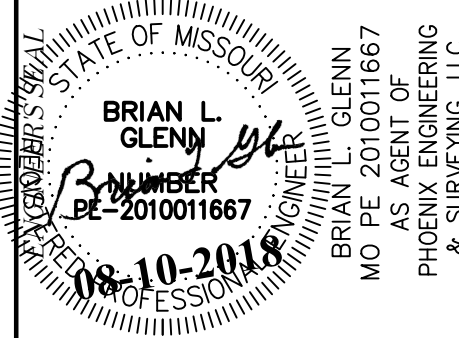

REVISION
△ REVISED ON 06-07-2018: FIXED CURB TYPE LABEL FROM CG-2 TO CG-1

WHISPERING WOODS
LEE'S SUMMIT, JACKSON COUNTY, MO
STREET & STORM SEWER PLANS
PRYOR LAYOUT

DESIGNED	BLG
DRAWN	BLG
SCALE	Noted
DATE	09-01-2017
JOB NO.	04078
SHEET	10 OF 40