



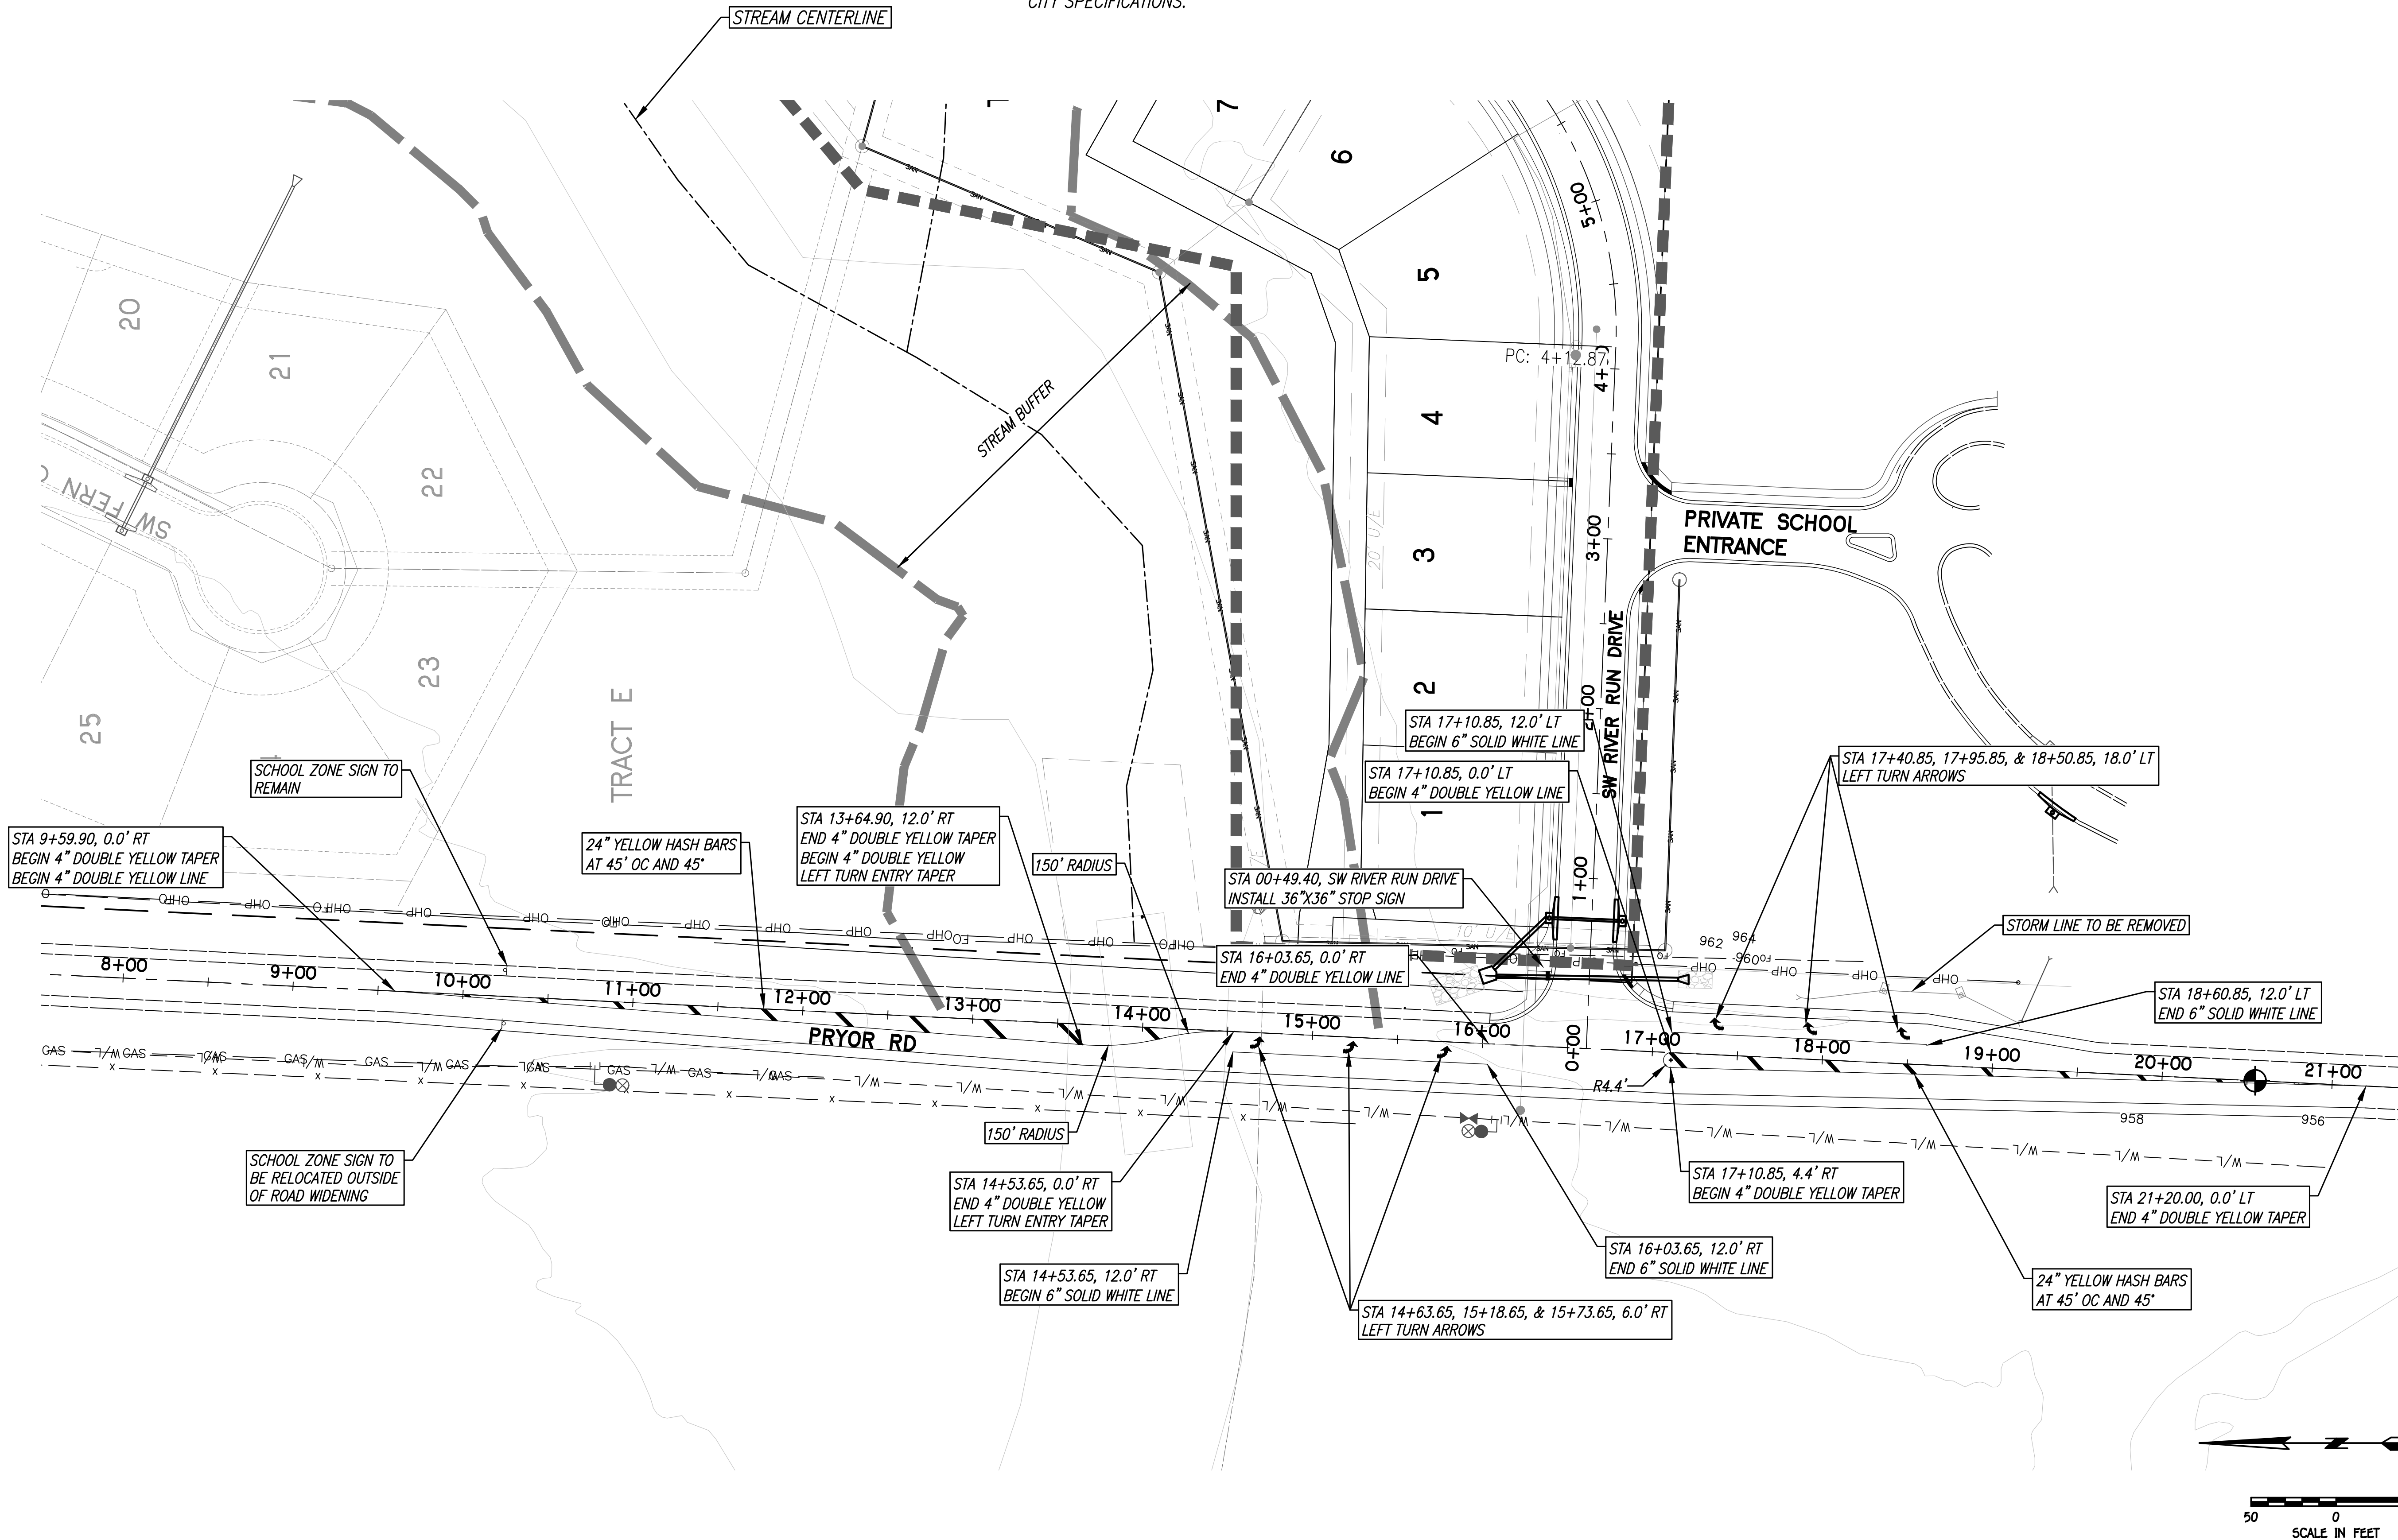

NOTE:
ALL TURN ARROWS, DIAGONAL LINES, CROSSWALK LINES, AND STOP LINES SHALL
BE PRE-FORMED THERMOPLASTIC IN CONFORMANCE WITH CITY SPECIFICATIONS.

ALL LONGITUDINAL MARKINGS SHALL USE HIGH BUILD PAINT IN CONFORMANCE WITH
CITY SPECIFICATIONS.

REVISION

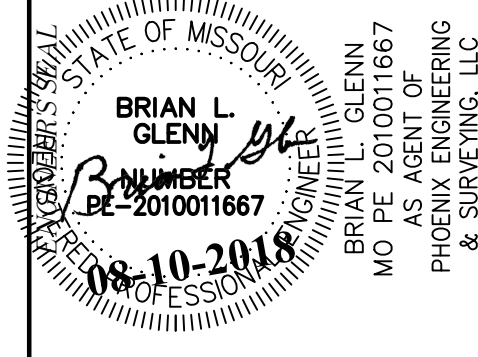

**PHOENIX ENGINEERING
& SURVEYING, LLC**
3833 S. NORTHERN BLVD.
INDEPENDENCE, MO 64662
(816) 743-9000 FAX: (816) 743-9700
ENGINEERING CERTIFICATE NO.: MO E-2000151302-D KS: E-853
SURVEYING CERTIFICATE NO.: MO LS-2000151303-D KS: LS-138

WHISPERING WOODS
LEE'S SUMMIT, JACKSON COUNTY, MO
STREET & STORM SEWER PLANS
STRIPING PLAN

DESIGNED	BLG
DRAWN	BLG
SCALE	Noted
DATE	09-01-2017
JOB NO.	04078
SHEET	11 OF 40