


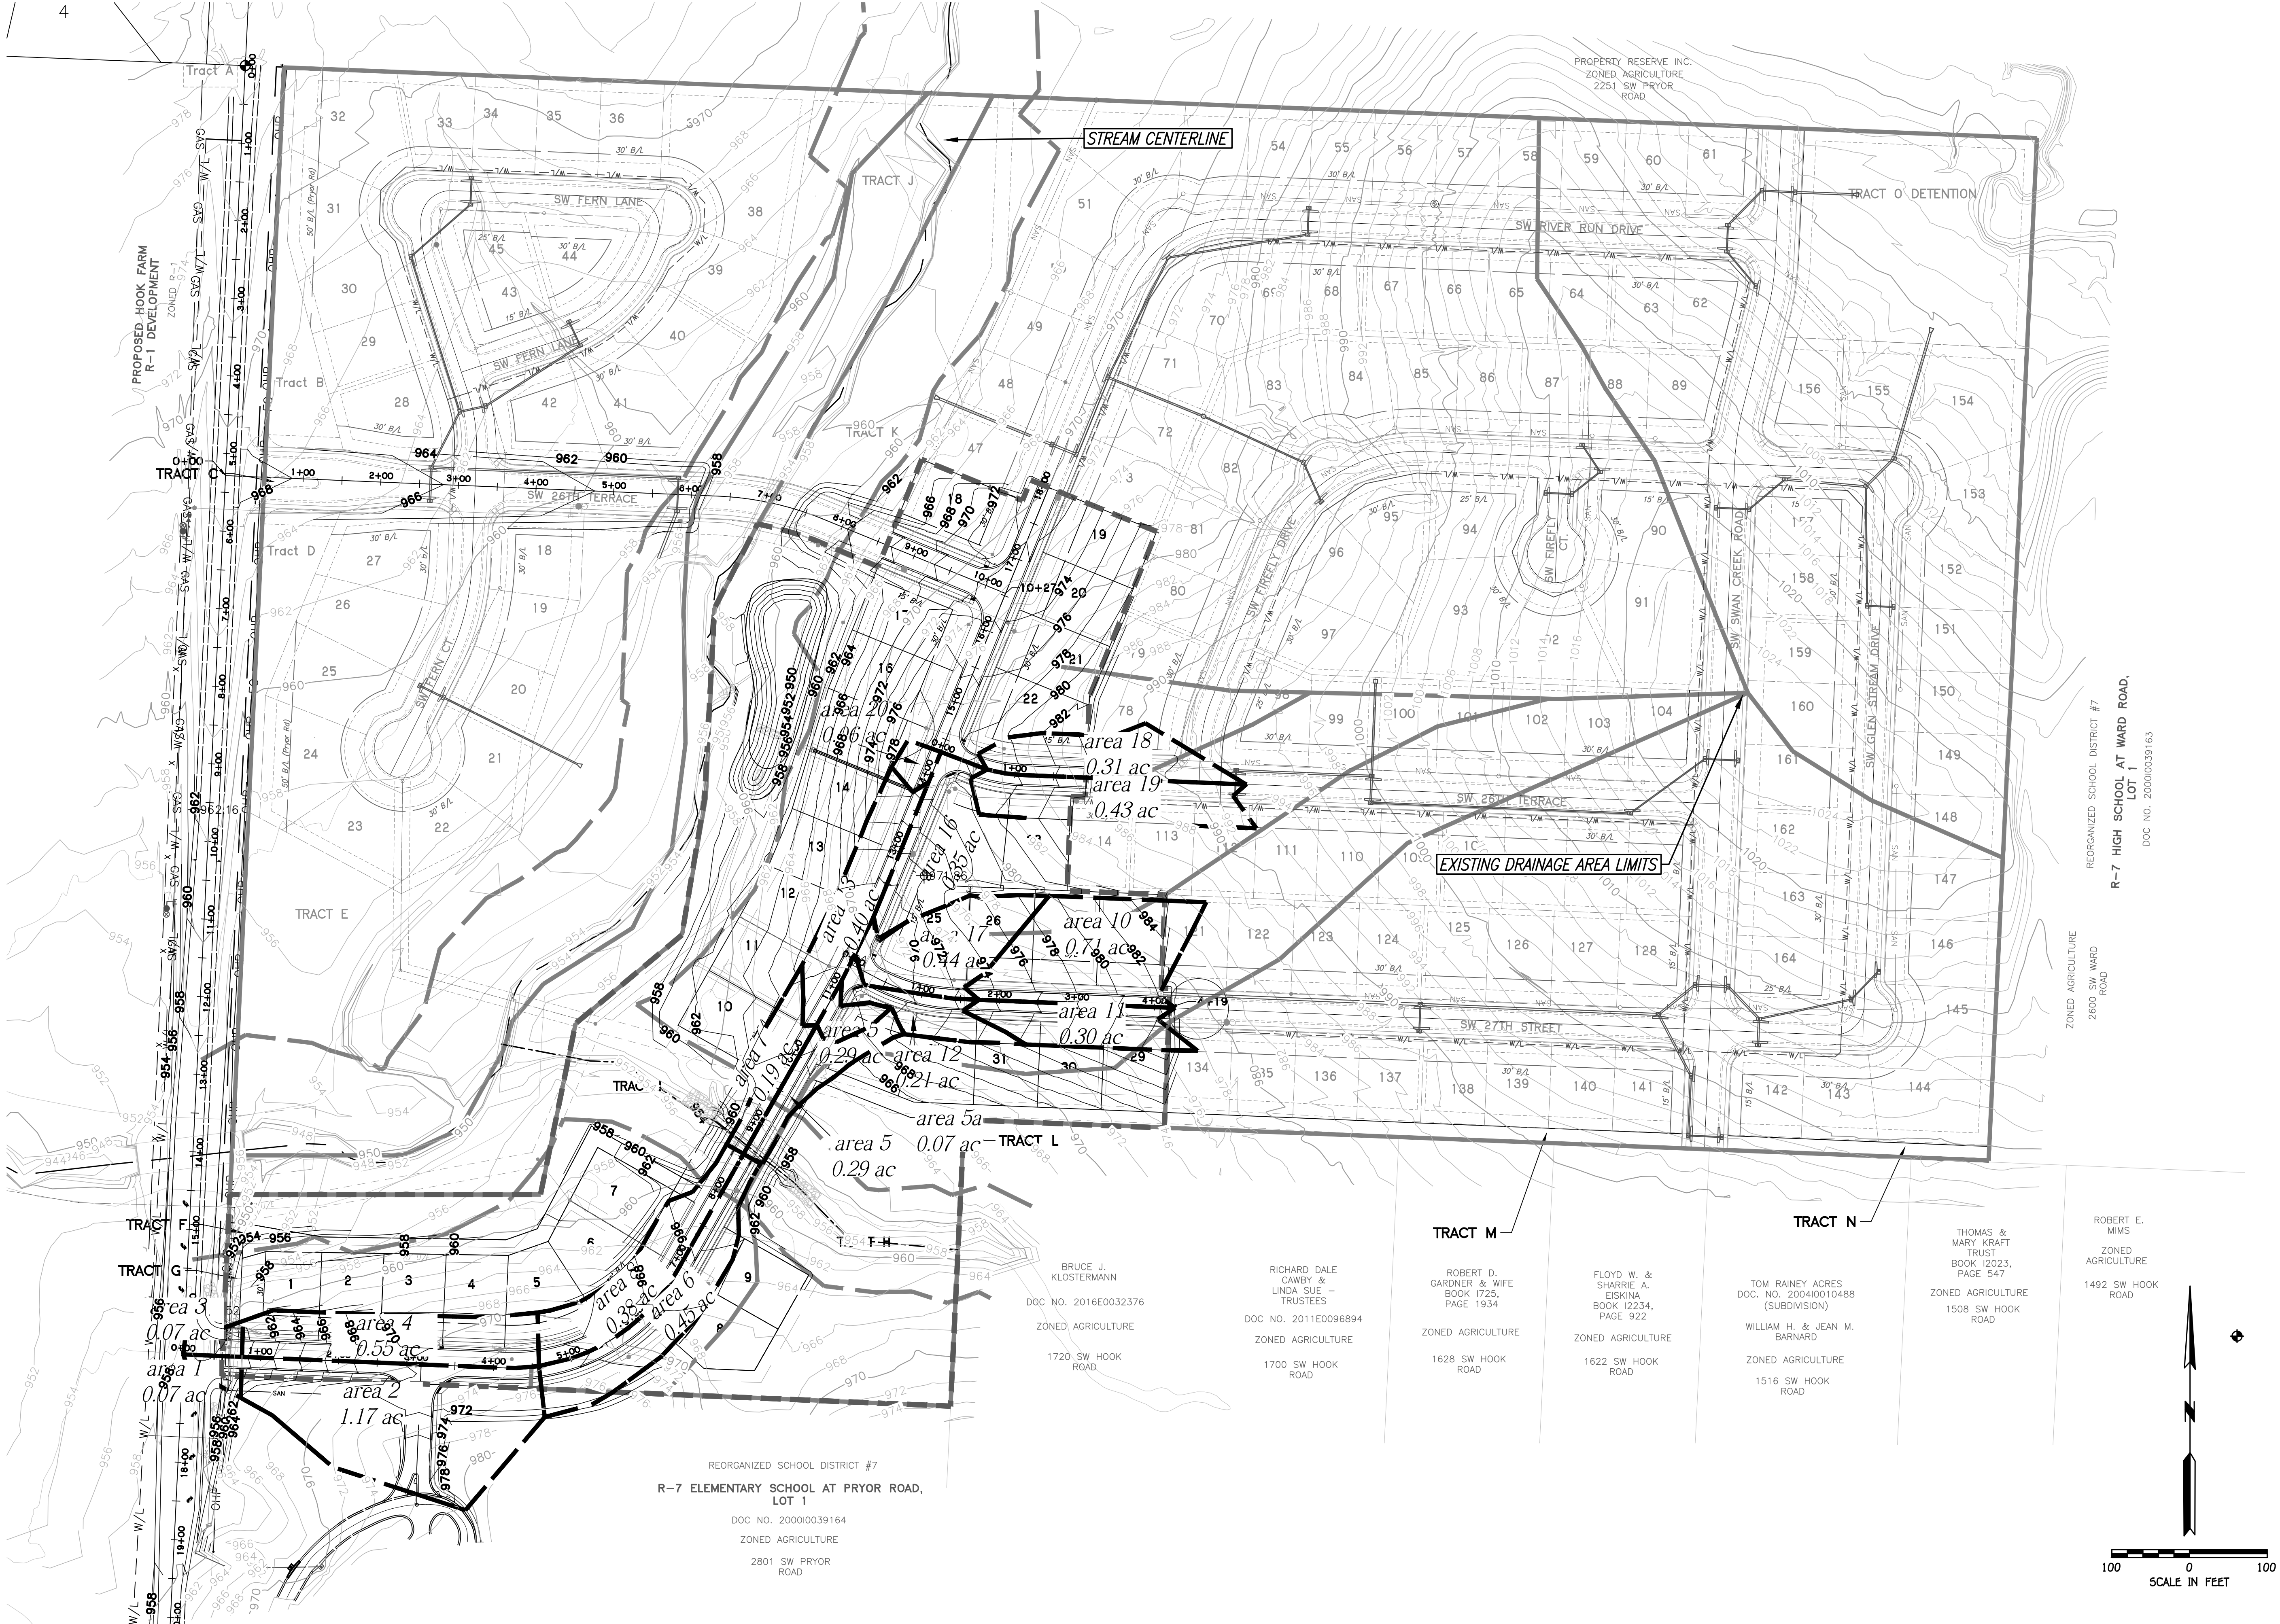

WHISPERING WOODS
LEE'S SUMMIT, JACKSON COUNTY, MO
STREET & STORM SEWER PLANS
DRAINAGE AREAS

DESIGNED	BLG
DRAWN	BLG
SCALE	Noted
DATE	09-01-2017
JOB NO.	04078
SHEET	33 OF 40

PHOENIX ENGINEERING
& SURVEYING, LLC
3833 S. NORTHERN BLVD.
INDEPENDENCE, MO 64662
(816) 749-9000 FAX: (816) 743-9700
ENGINEERING CERTIFICATE NO.: MO E-2000151302-D KS: E-853
SURVEYING CERTIFICATE NO.: MO LS-2000151303-D KS: LS-138

REVISION
BRIAN L. GLENN
REGISTERED PROFESSIONAL ENGINEER
STATE OF MISSOURI
No. 2010011667
EXPIRATION DATE 08-10-2018

THE SEALS AND SIGNATURE(S) APPLY ONLY TO THE DOCUMENT TO WHICH THEY ARE AFFIXED.
AND EXPRESSLY DISCLAIM ANY RESPONSIBILITY FOR ALL OTHER PLANS, SPECIFICATIONS,
ESTIMATES, REPORTS, OR OTHER DOCUMENTS OR INSTRUMENTS RELATING TO OR INTENDED TO
BE USED FOR ANY PART OF THE ENGINEERING OR SURVEYING PROJECT.