
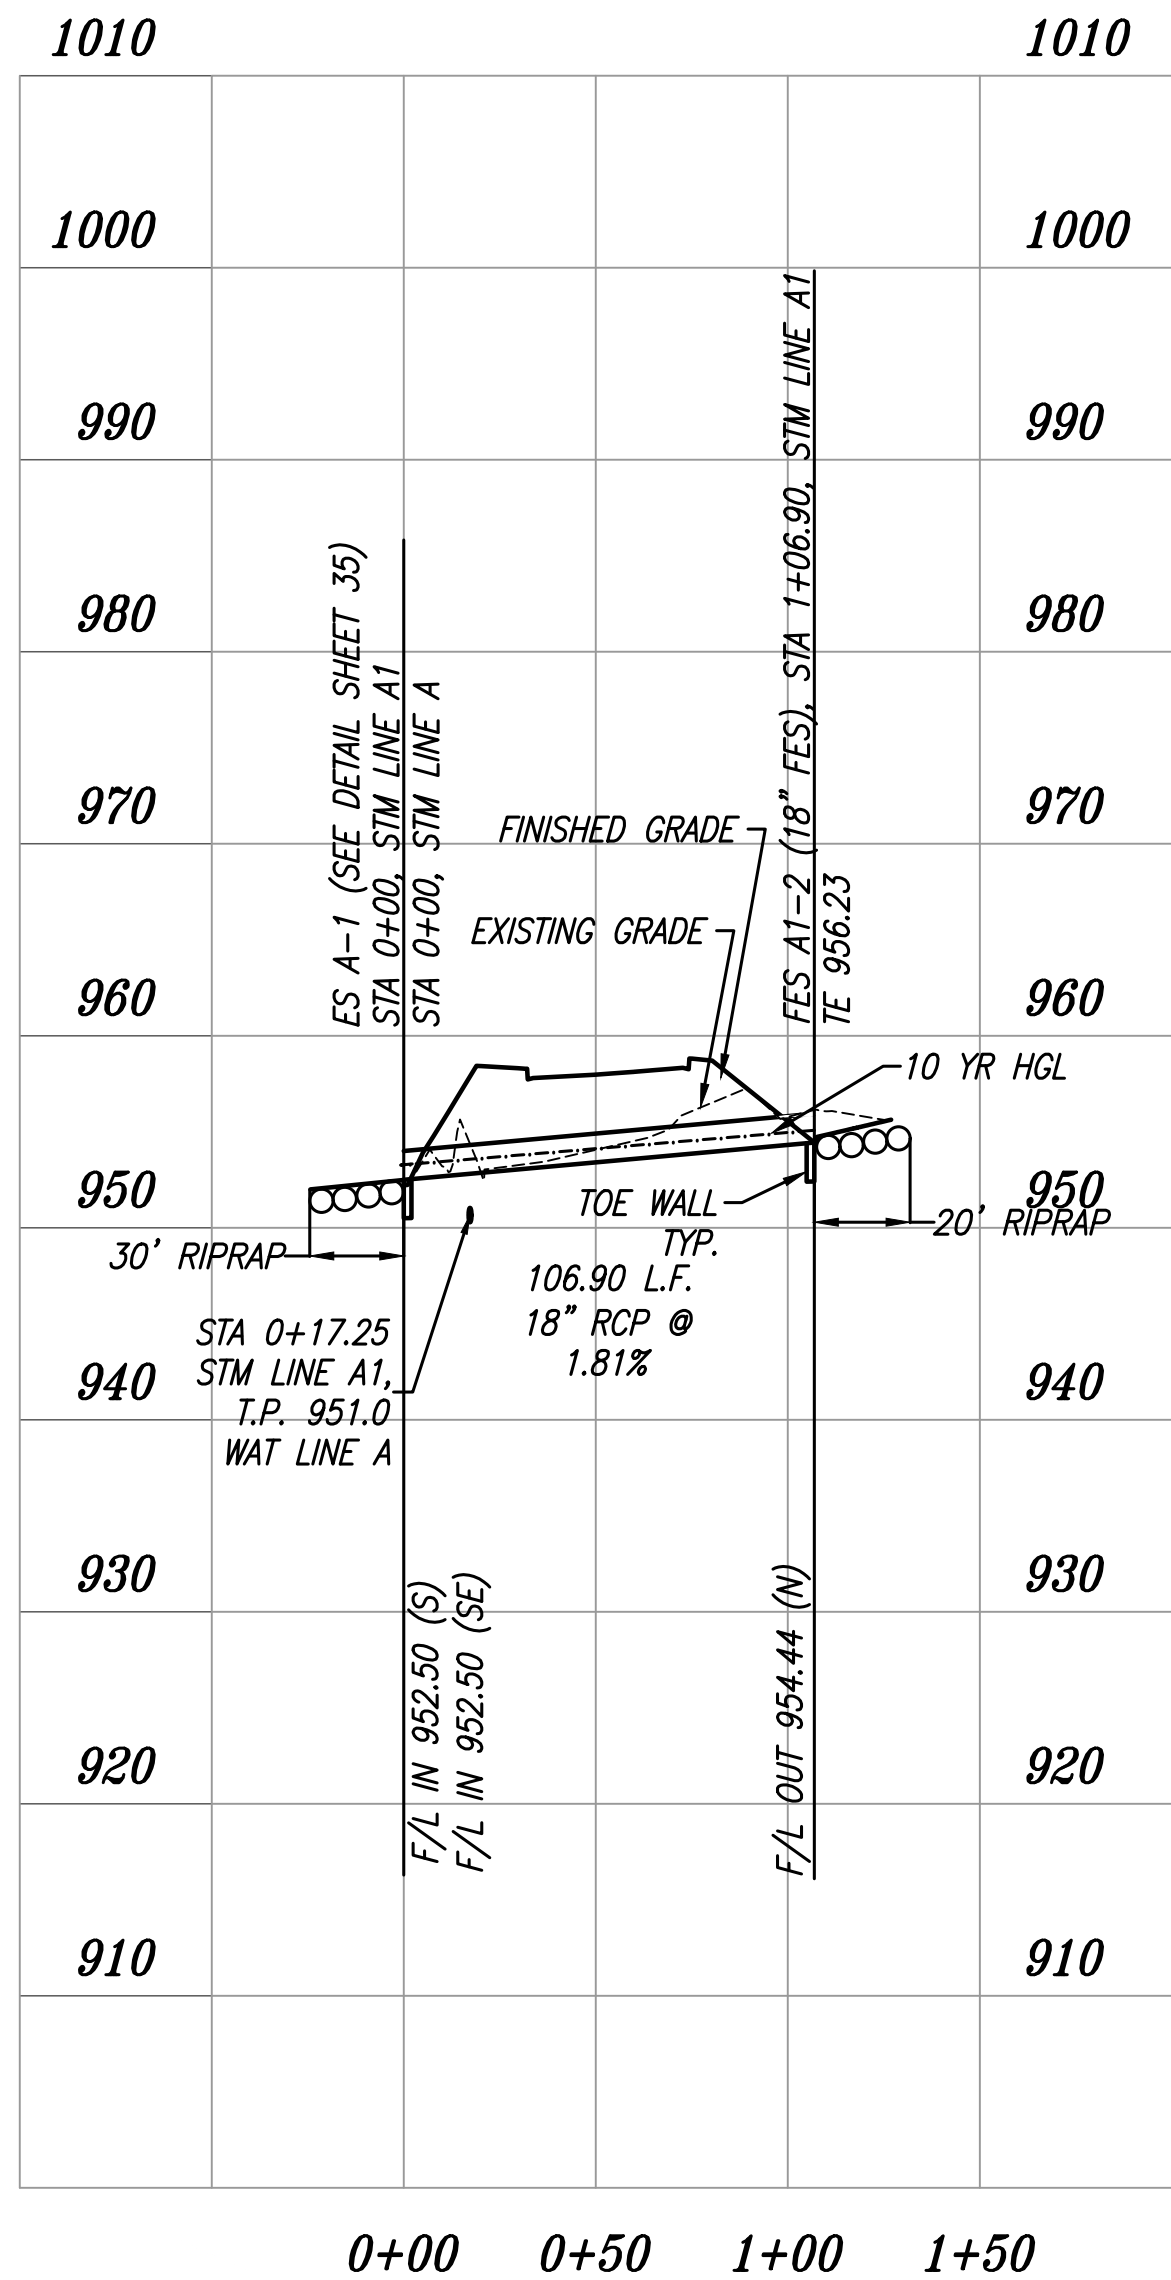
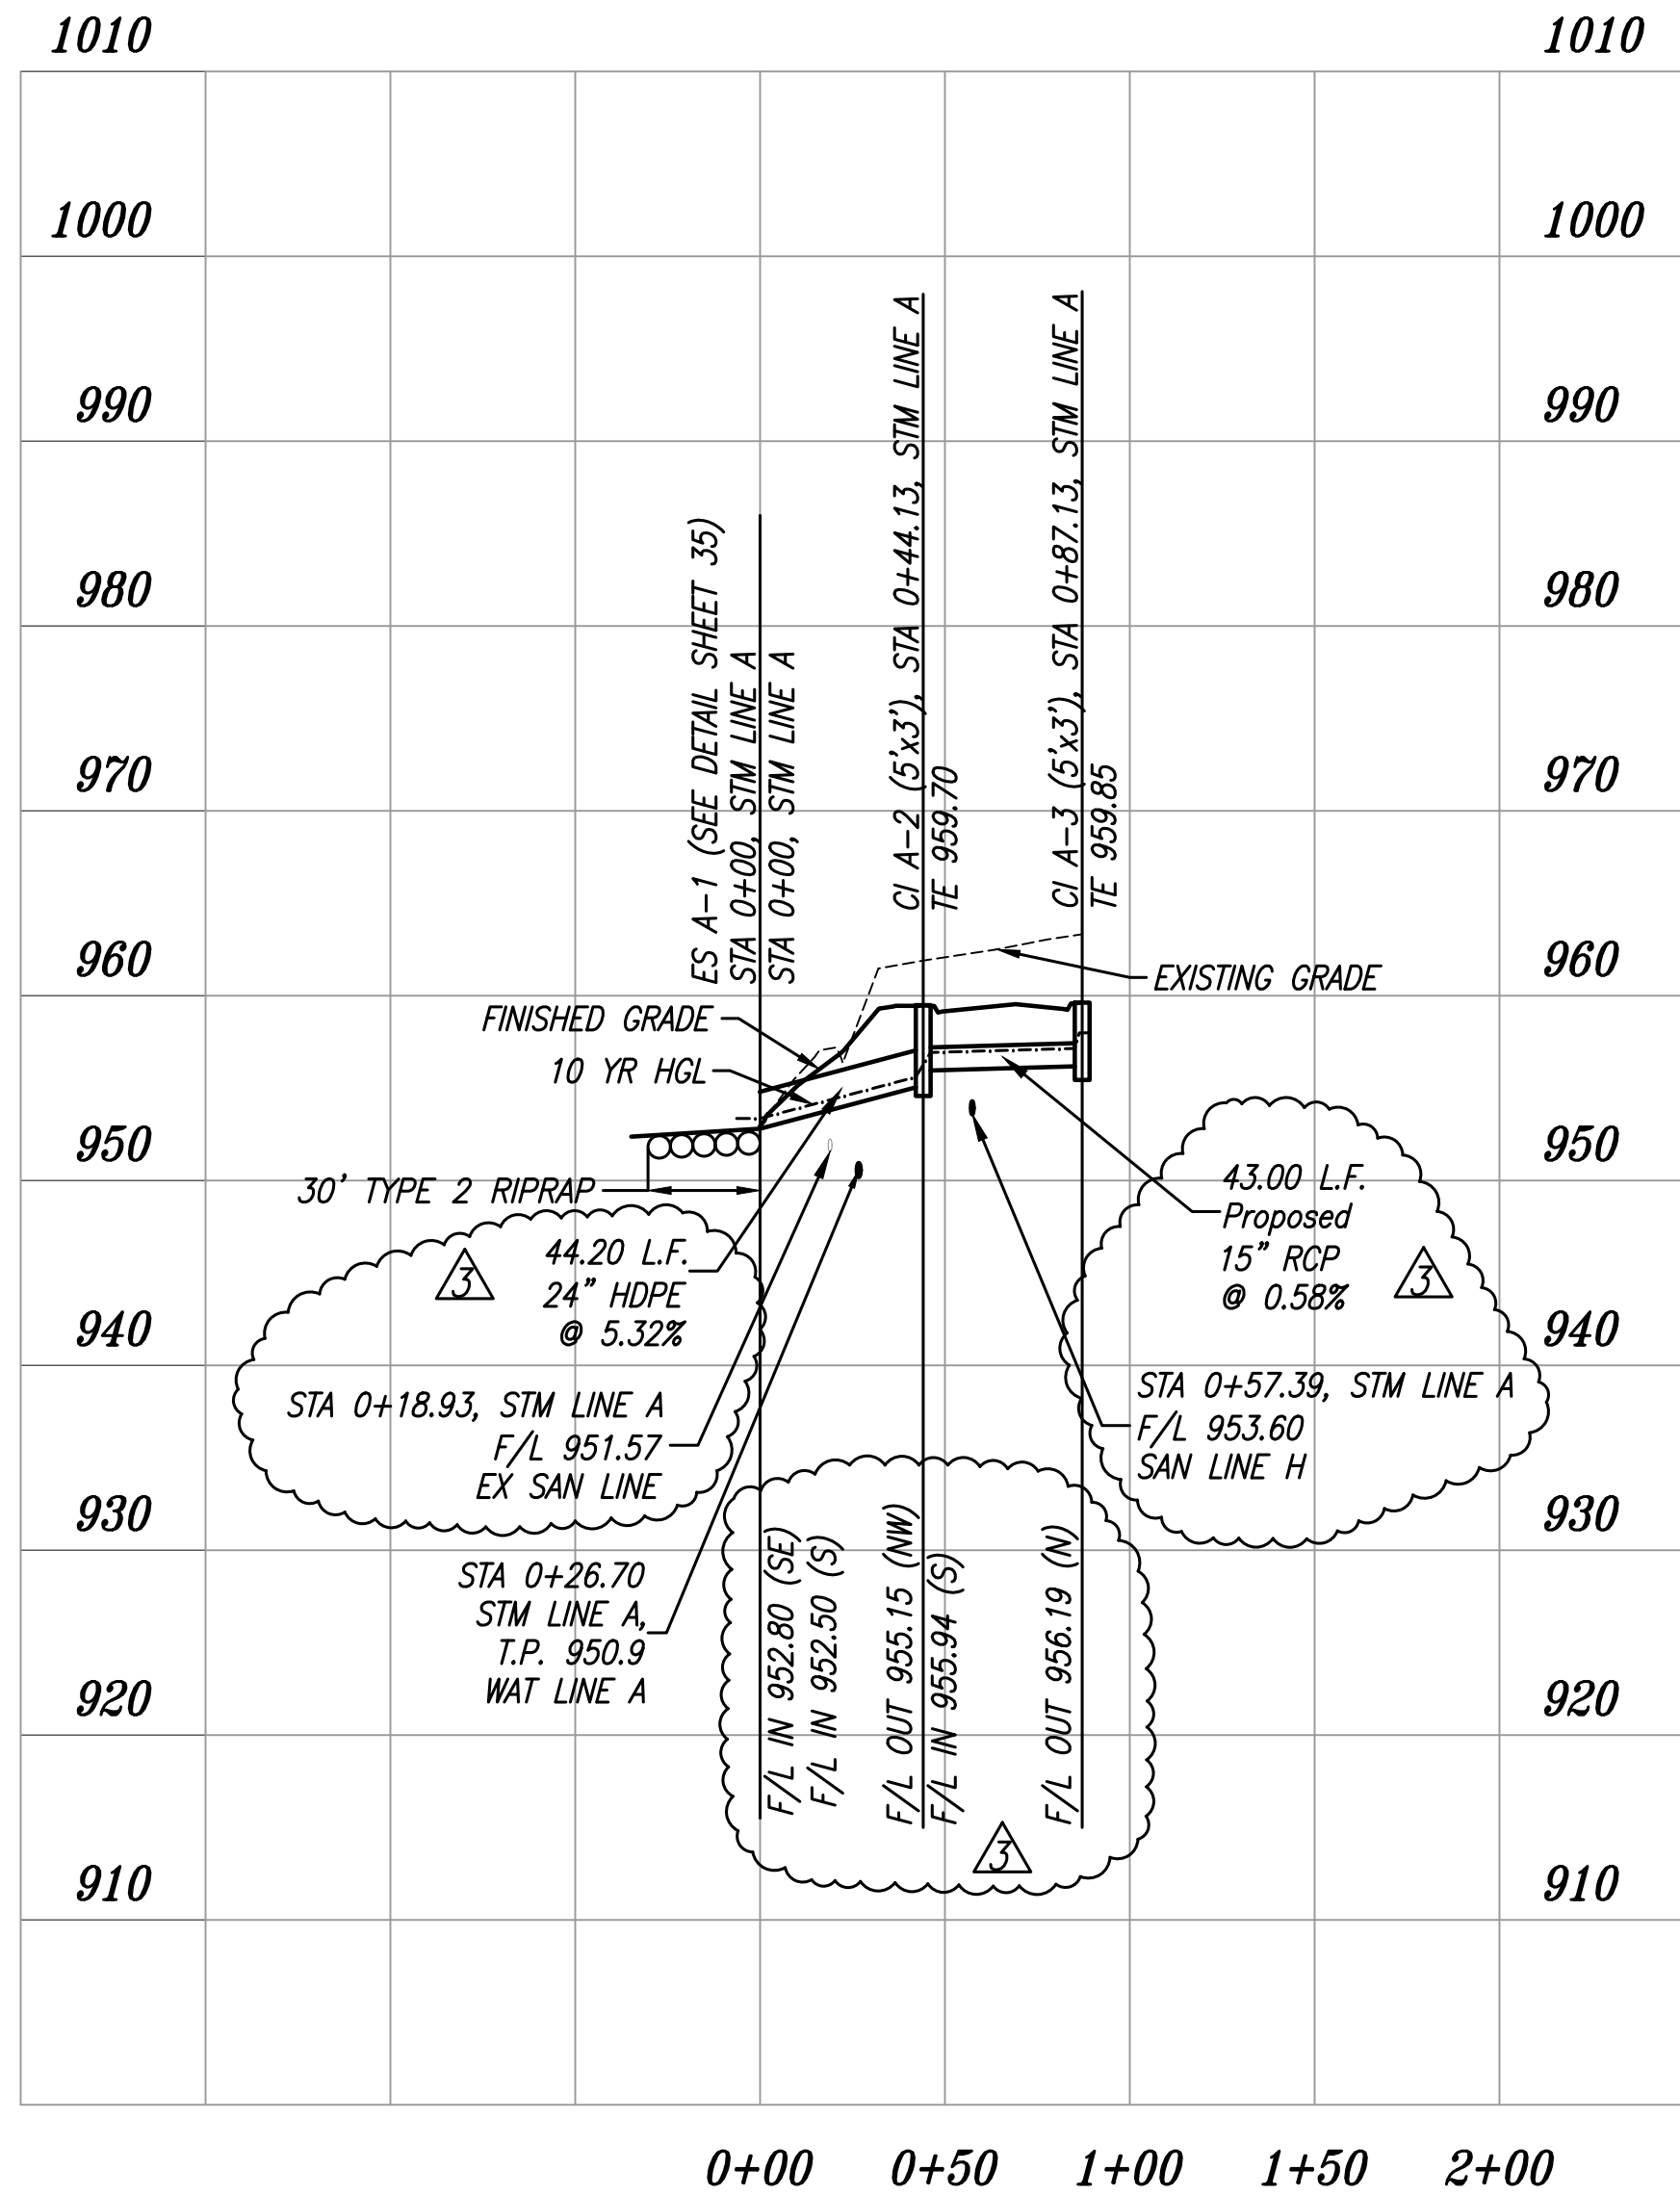
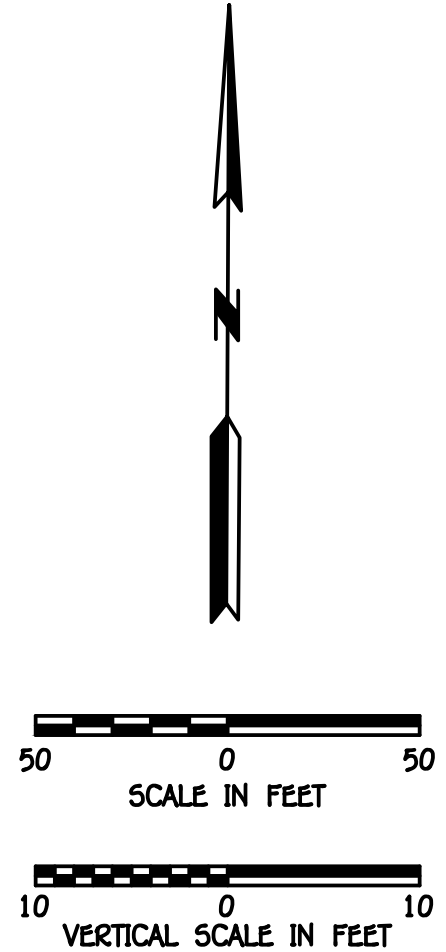


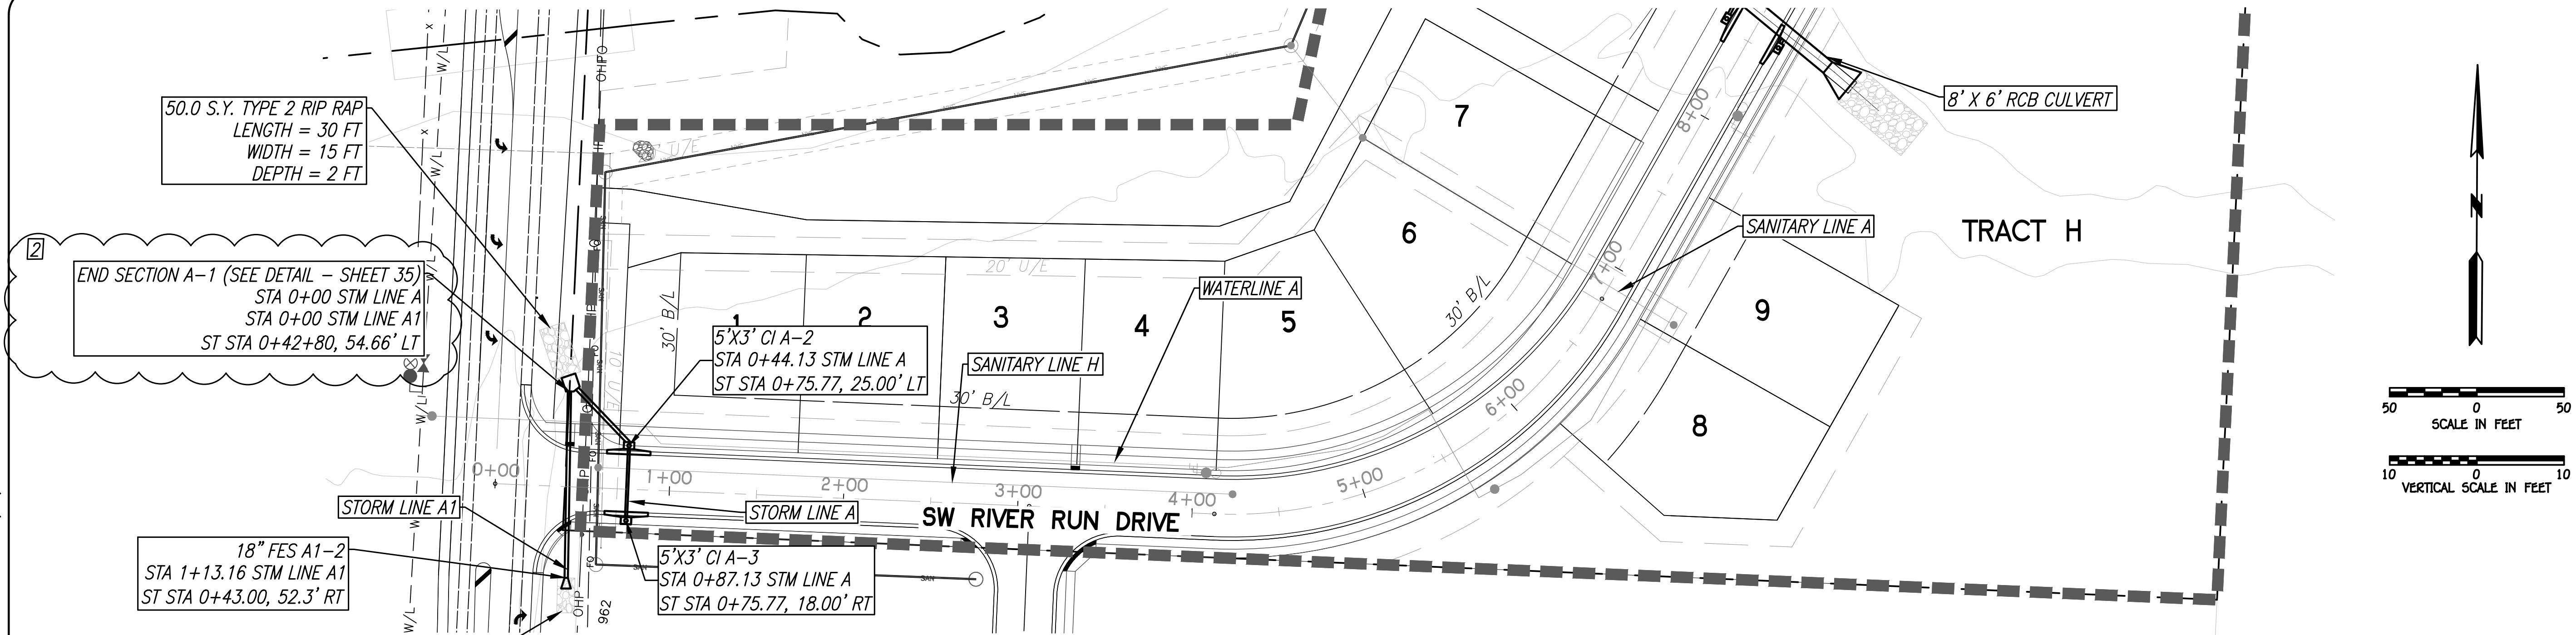

WHISPERING WOODS
LEE'S SUMMIT, JACKSON COUNTY, MO
STREET & STORM SEWER PLANS
STORM PLAN & PROFILE

DESIGNED
BLG
DRAWN
BLG
SCALE
Noted
DATE
09-01-2017
JOB NO.
04078
SHEET

25 OF 40

REVISION
REVISED ON 06-07-2018: ADDED FES LABEL
(LINE A & A1)
REVISED ON 08-01-18: CORRECTIONS DUE
TO FIELD VERIFIED SEWER ELEVATIONS

STATE OF MISSOURI
BRIAN L. GLENN
REGISTERED PROFESSIONAL ENGINEER
NO. 2010011667
EXPIRATION DATE 08-10-2018

PHOENIX ENGINEERING & SURVEYING, LLC
3833 S. NORTHERN BLVD.
INDEPENDENCE, MO 64602
(816) 743-9000 FAX: (816) 743-9700
ENGINEERING CERTIFICATE NO. MO E-2000151302-D
SURVEYING CERTIFICATE NO. MO LS-2000151303-D
KS: E-853
KS: LS-138

THE SEAL(S) AND SIGNATURE(S) APPLY ONLY TO THE DOCUMENT TO WHICH THEY ARE AFFIXED.
AND EXPRESSLY DISCLAIM ANY RESPONSIBILITY FOR ALL OTHER PLANS, SPECIFICATIONS,
ESTIMATES, REPORTS, OR OTHER DOCUMENTS OR INSTRUMENTS RELATING TO OR INTENDED TO
BE USED FOR ANY PART OR PARTS OF THE ENGINEERING OR SURVEYING PROJECT.