
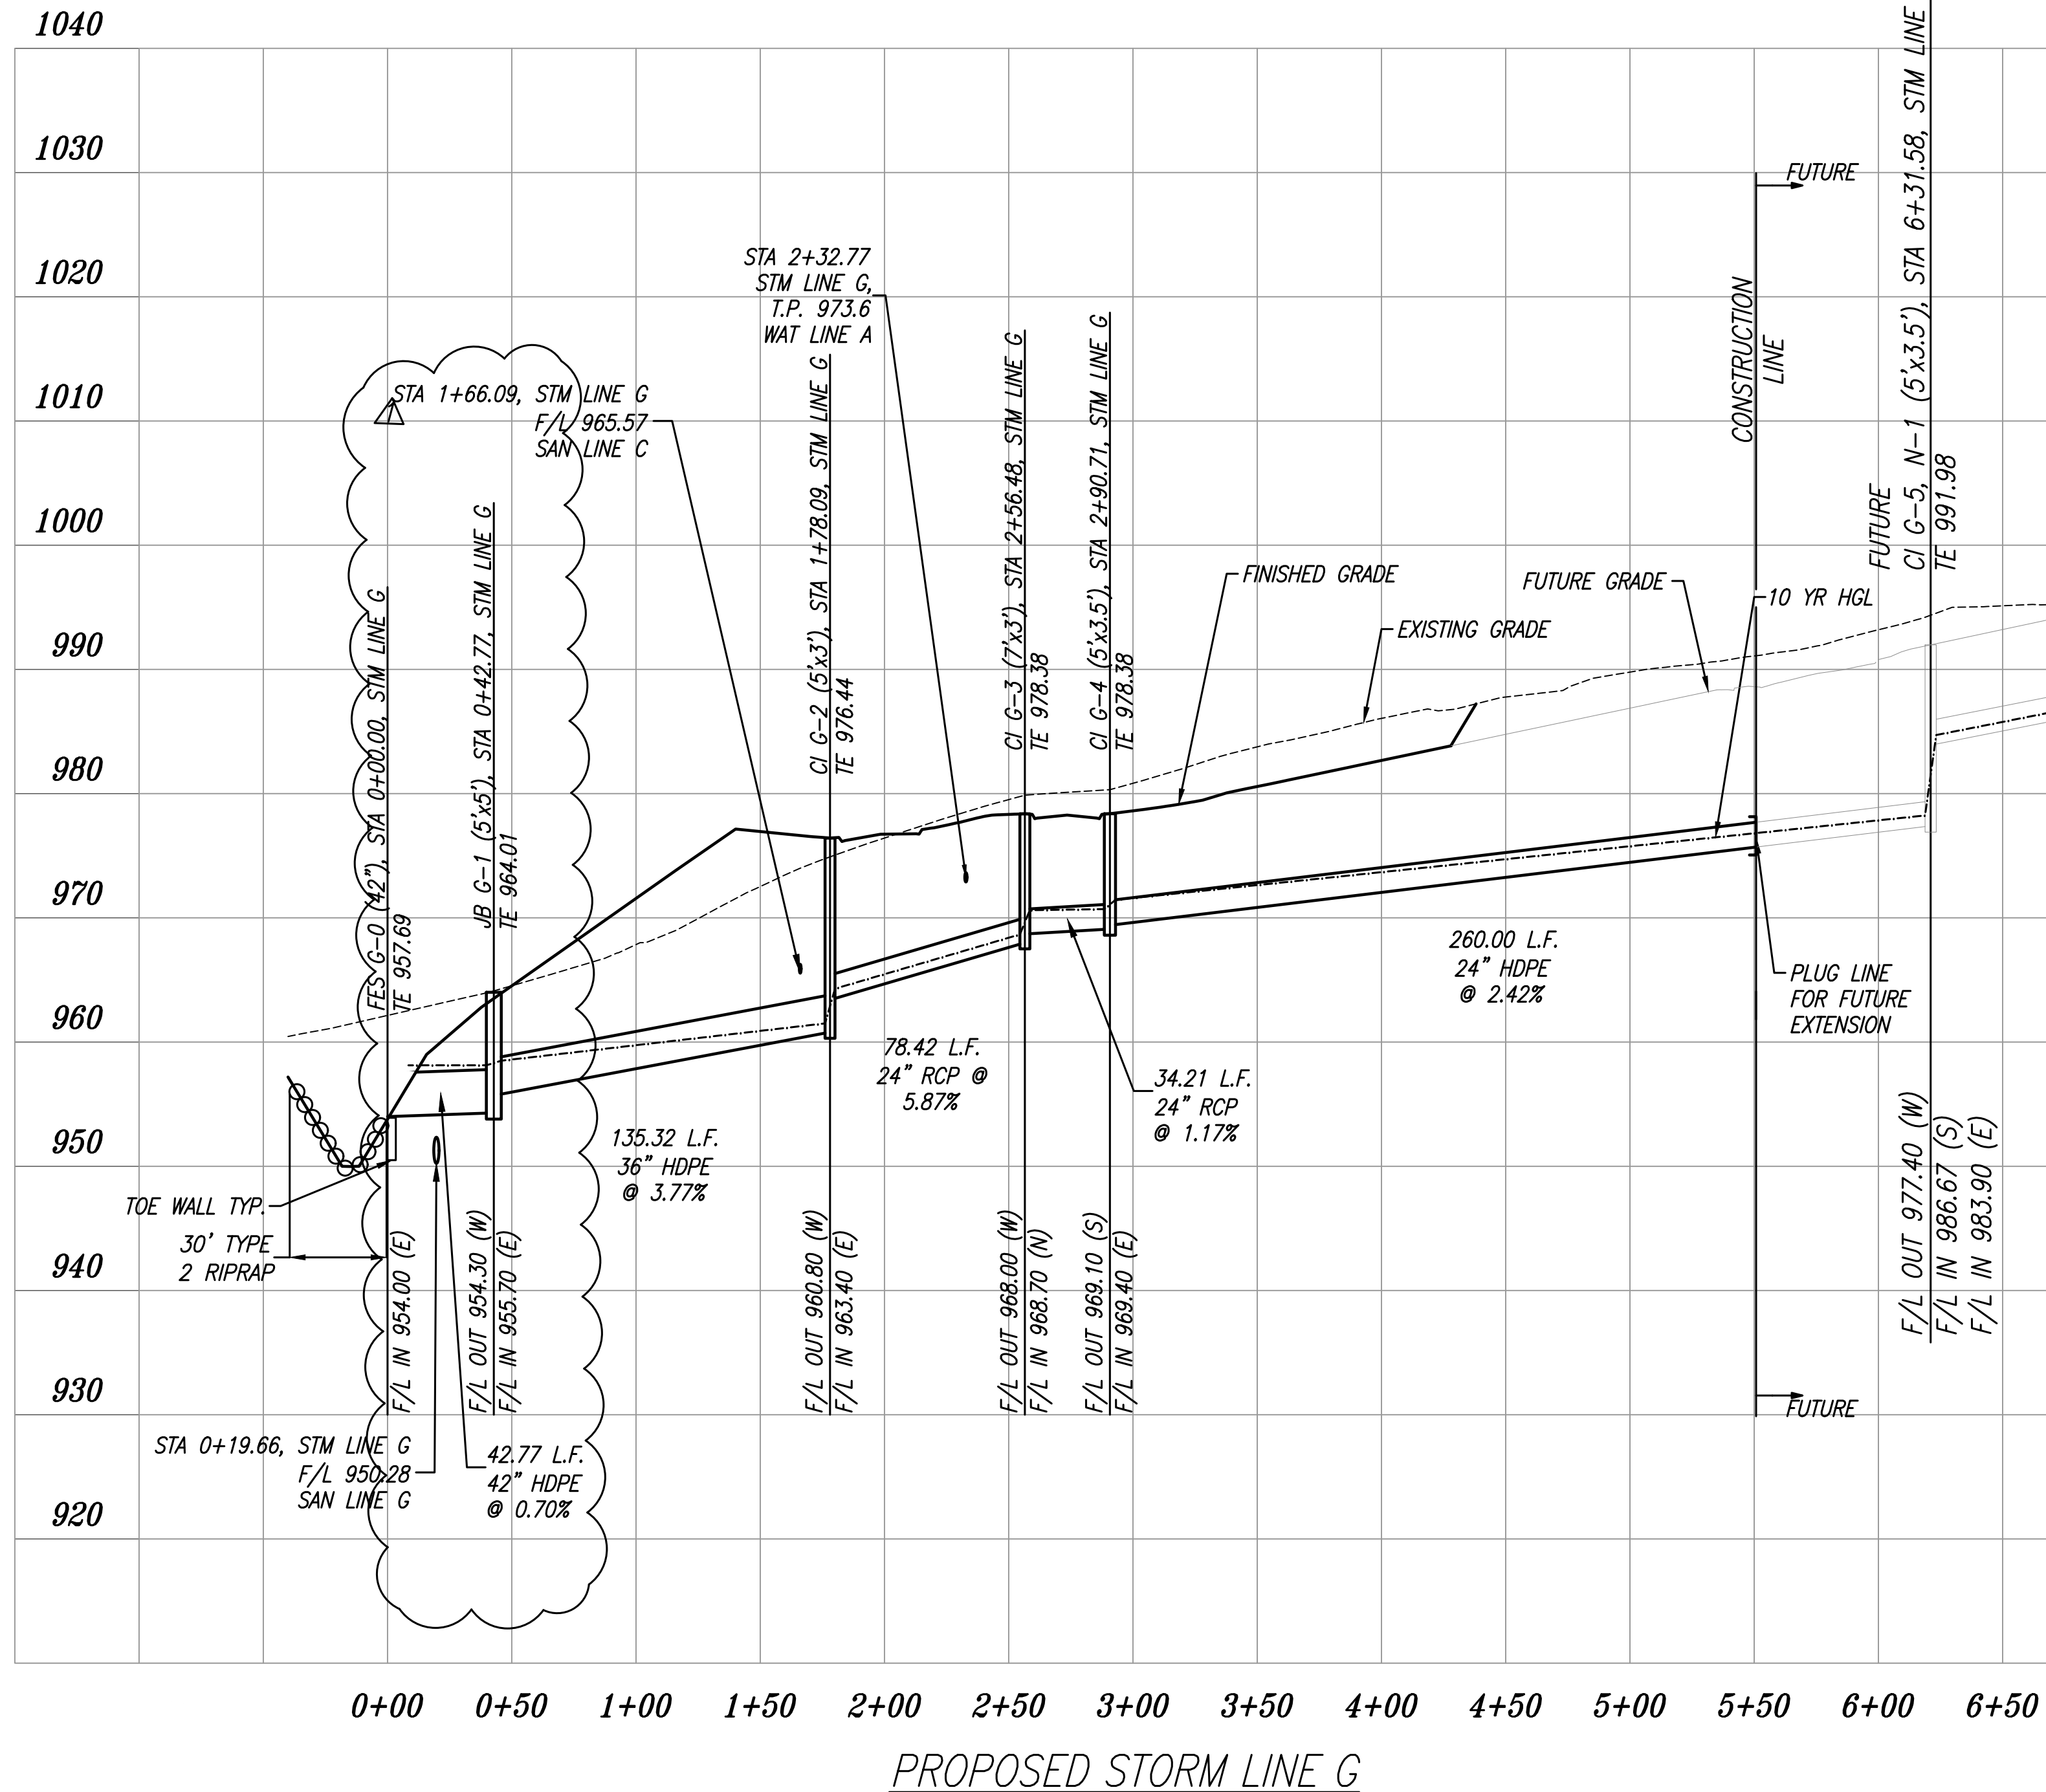


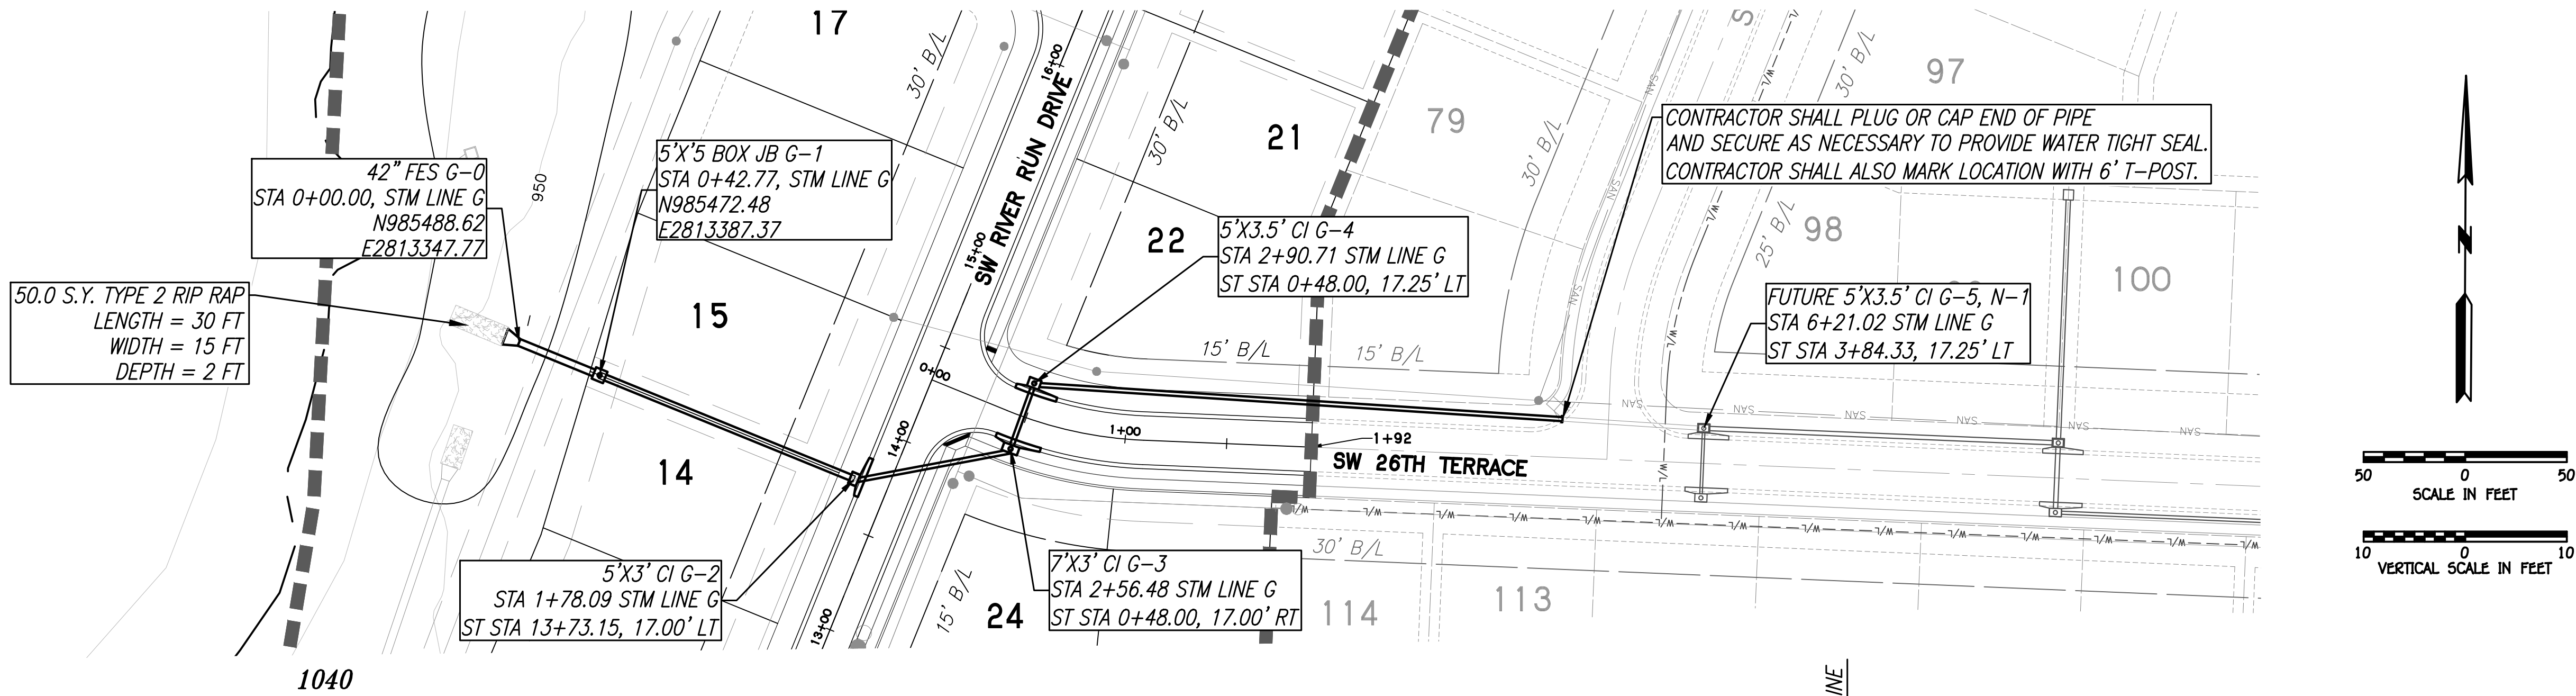

WHISPERING WOODS
LEE'S SUMMIT, JACKSON COUNTY, MO
STREET & STORM SEWER PLANS
STORM PLAN & PROFILE

DESIGNED
DRAWN
SCALE
Noted
DATE
09-01-2017
JOB NO.
04078
SHEET

PHOENIX ENGINEERING
& SURVEYING, LLC
3834 S. NORTHERN BLVD.
INDEPENDENCE, MO 64602
(816) 743-9000 FAX: (816) 743-9700
ENGINEERING CERTIFICATE NO: MO E-2000151302-D KS: E-853
SURVEYING CERTIFICATE NO: MO LS-2000151303-D KS: LS-138

BRIAN L. GLEN
REGISTERED PROFESSIONAL ENGINEER
STATE OF MISSOURI
LICENSE NO. 2010011667
08-10-2018

REVISION
REVISED ON 06-07-2018: ADDED JUNCTION BOX;
UPSIZED DOWNSTREAM PIPE FROM 24" TO 42" PIPE