

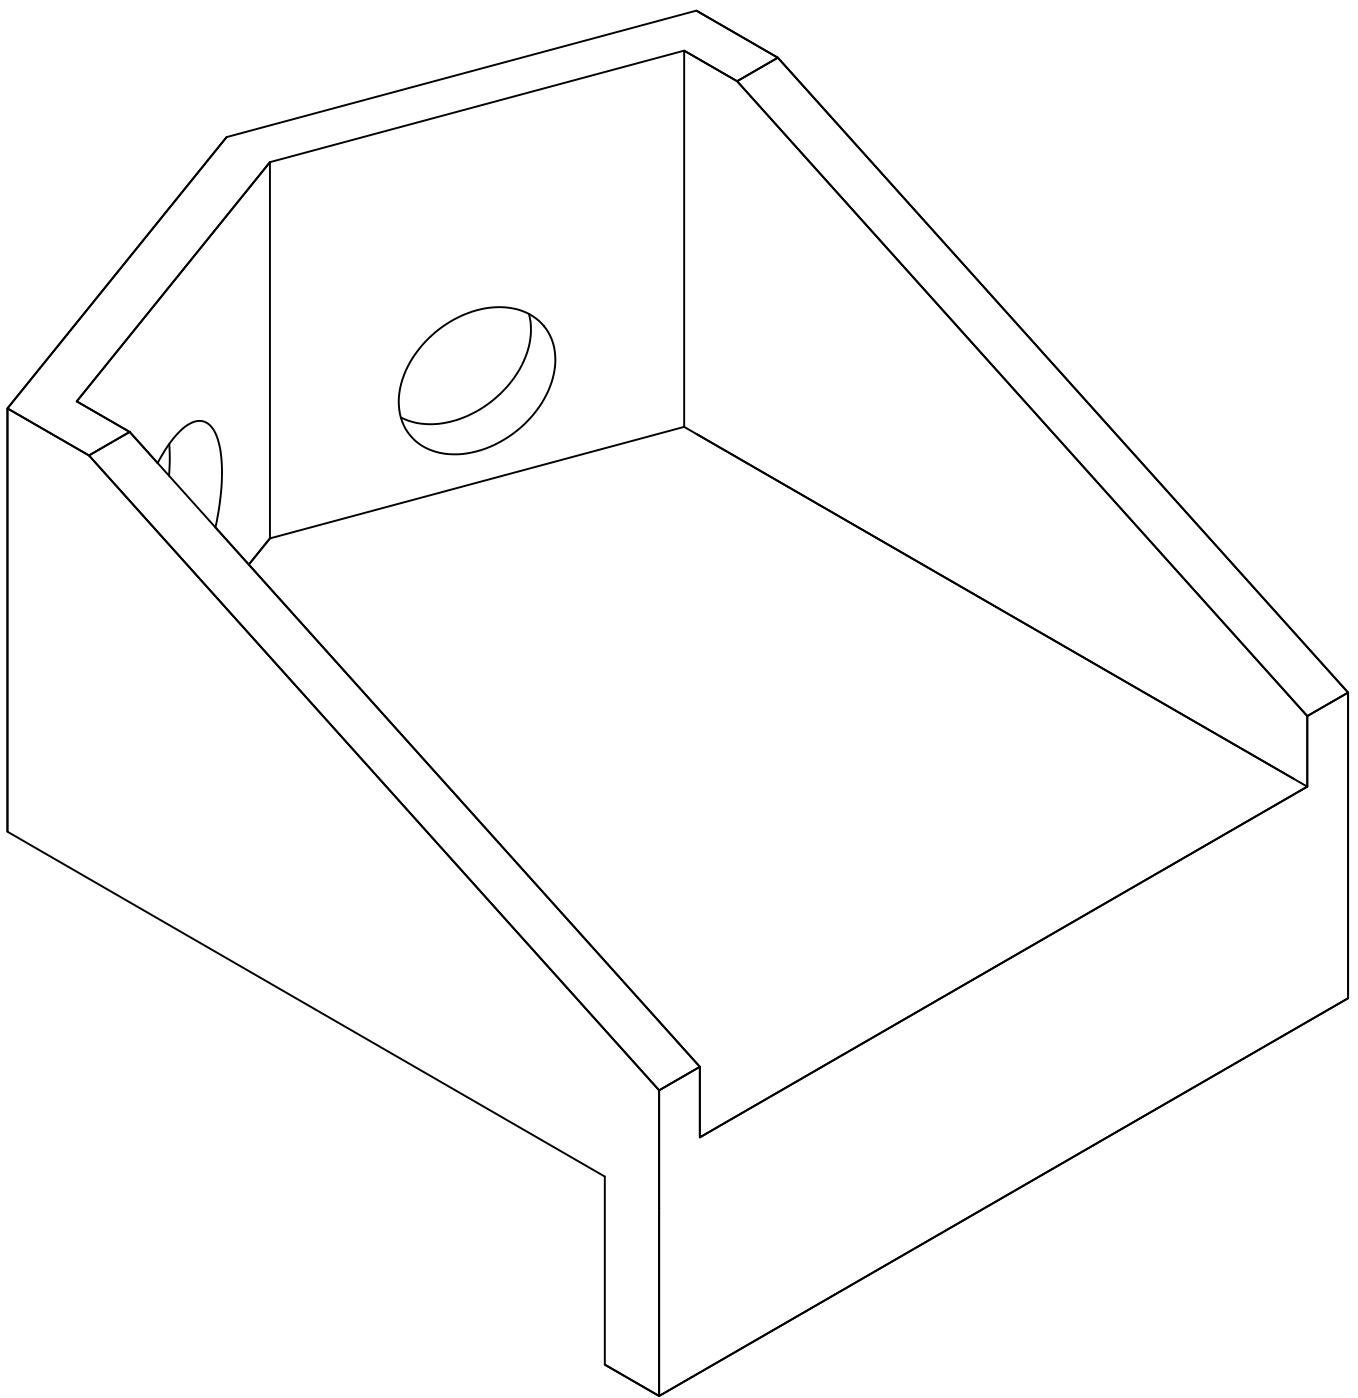
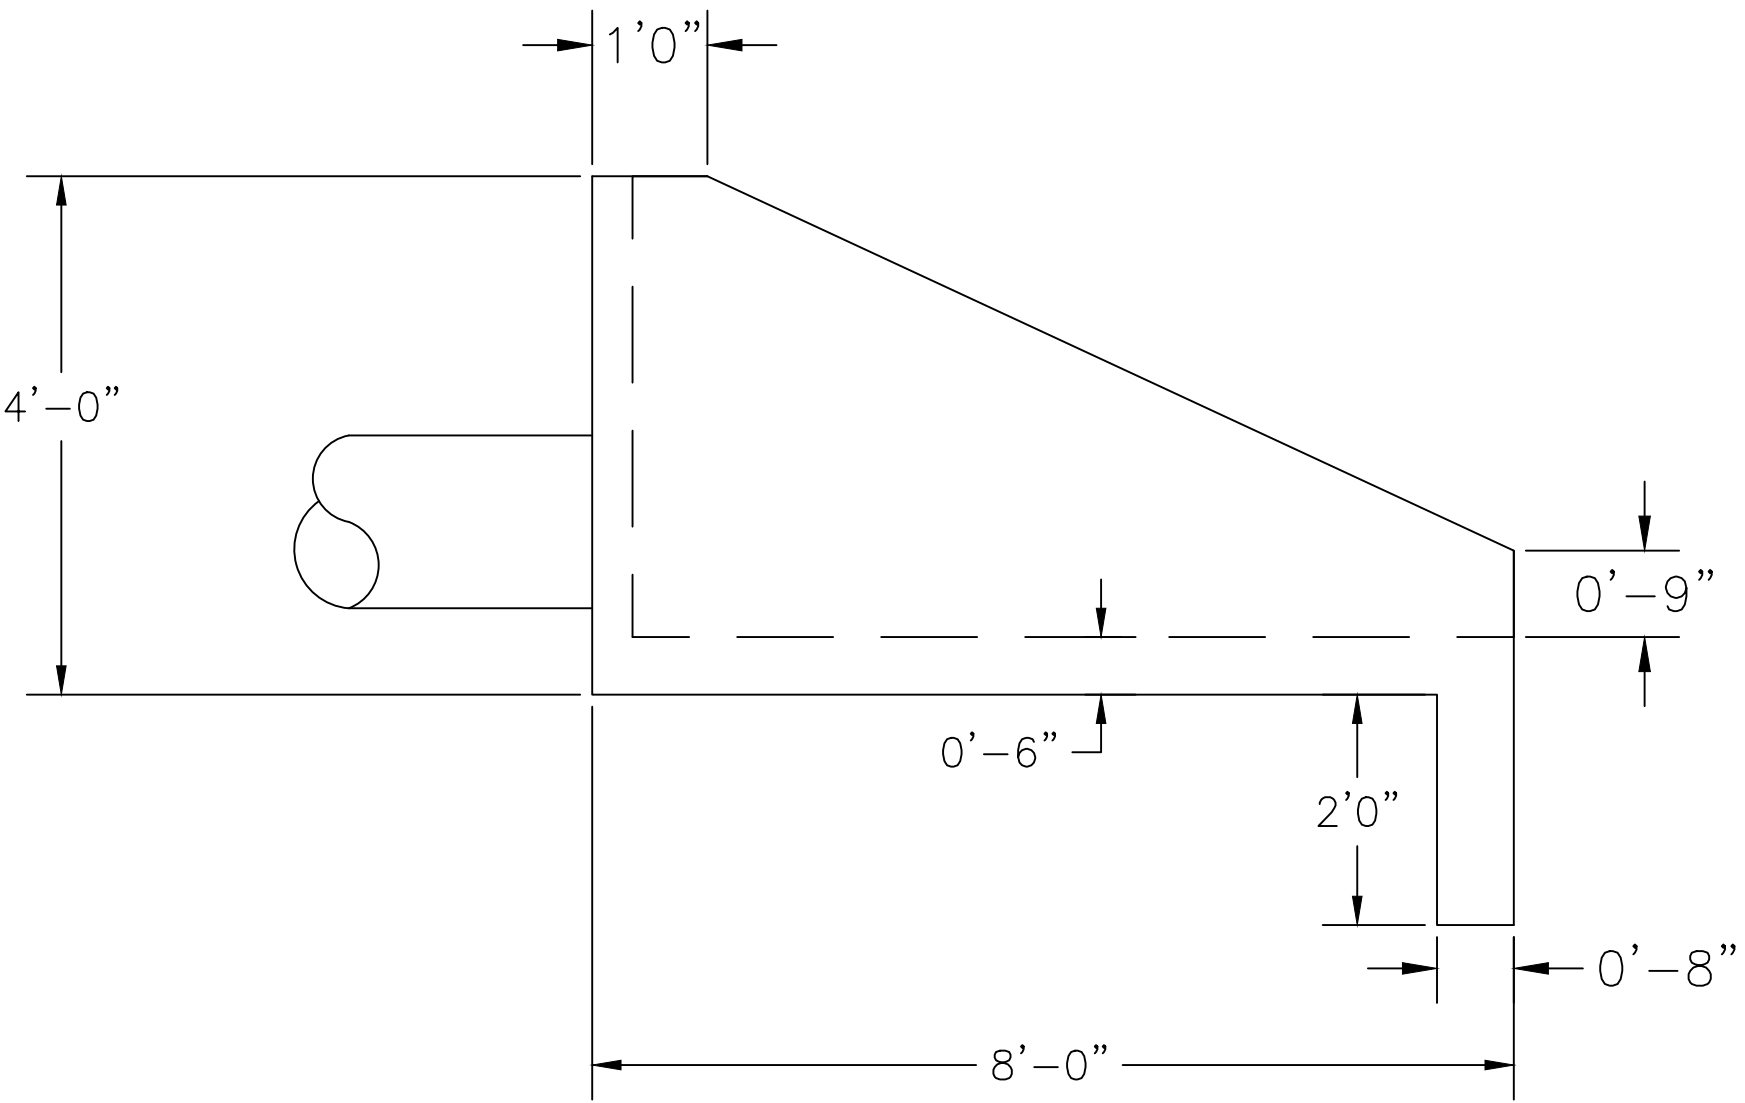



PRE-CAST END SECTION DETAILS – STORM LINE A & STORM LINE A1

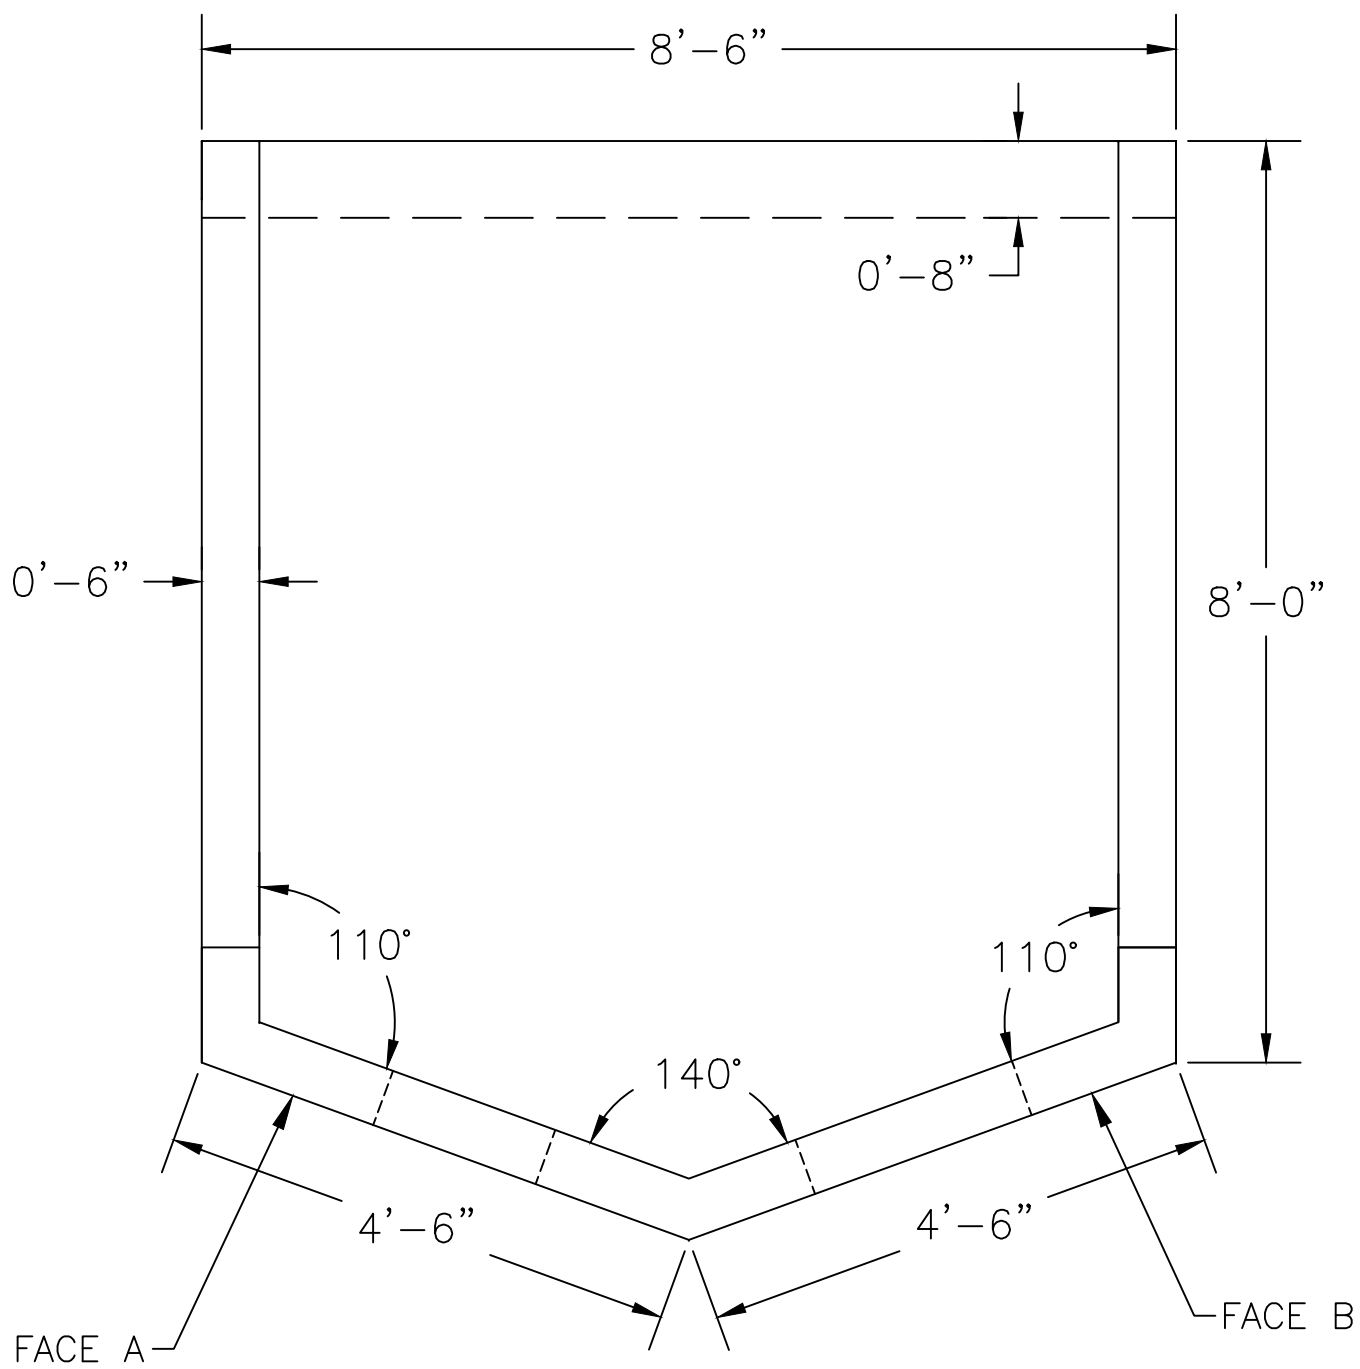

FACE A – 18" RCP (STM LINE A1)

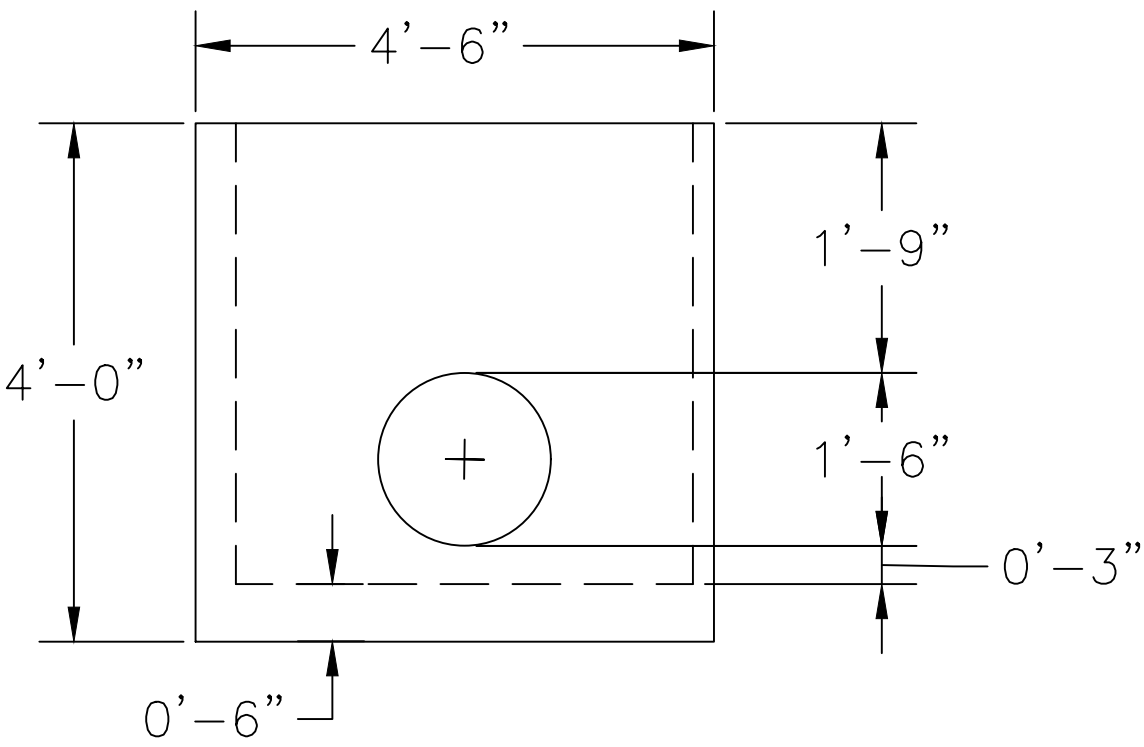

FACE B – 24" HDPE (STM LINE A)

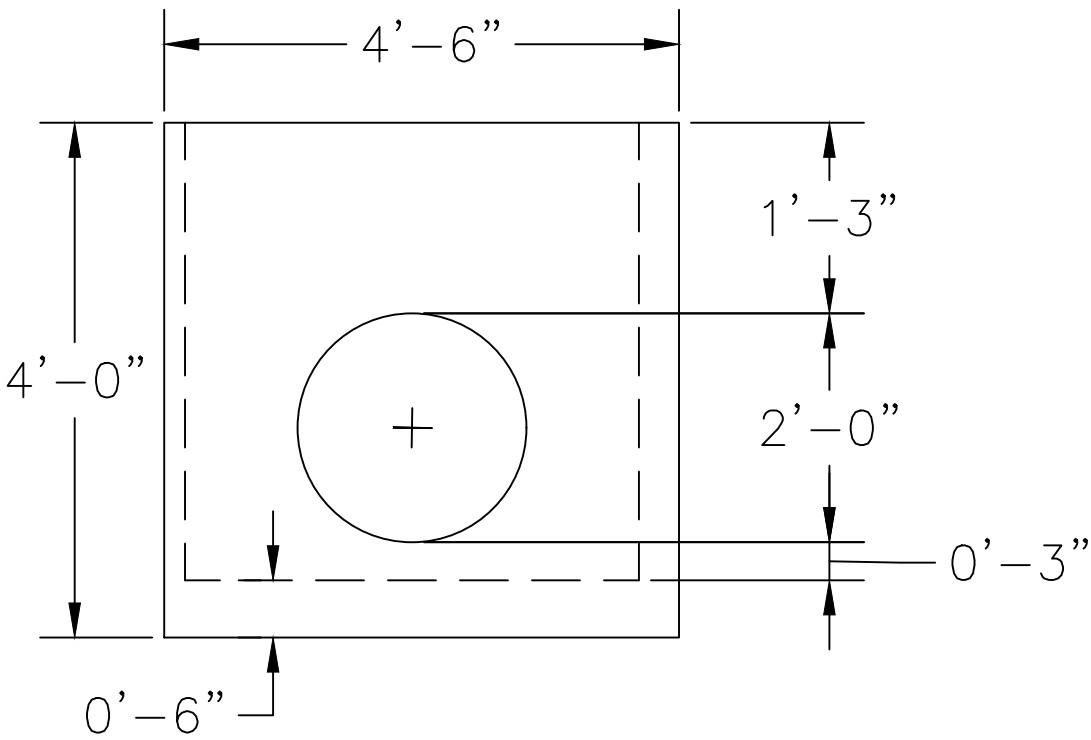

NOTE
SHOP DRAWINGS SHALL BE
SUBMITTED TO DESIGN ENGINEER
FOR APPROVAL.

REVISION



**PHOENIX ENGINEERING
& SURVEYING, LLC**

3833 S. NORTHERN BLVD.
INDEPENDENCE, MO 64602
(816) 743-9000 FAX: (816) 743-9700
ENGINEERING CERTIFICATE NO: MO E-2000151302-D
SURVEYING CERTIFICATE NO: MO LS-2000151303-D

WHISPERING WOODS
LEE'S SUMMIT, JACKSON COUNTY, MO
STREET & STORM SEWER PLANS
STRUCTURE A-1 DETAILS

DESIGNED
BLG
DRAWN
BLG
SCALE
Noted
DATE
09-01-2017
JOB NO.
04078
SHEET