


Aug 06, 2018 - 1:31pm - USER chriss
T:\Rose\Drawings-Current\18007 GoodVets Lee's Summit\Production\Planning & Zoning\Architectural\A3.1 BUILDING ELEVATIONS.dwg
CONFIDENTIAL - PROPRIETARY: This document is the property of ROSE DESIGN GROUP, INC. and is loaned in confidence with the understanding that it is not to be copied or reproduced without the express written permission of, and that neither the document nor the information contained therein will be used adversely to ROSE DESIGN GROUP, INC. ALL PATENT RIGHTS ARE RESERVED.

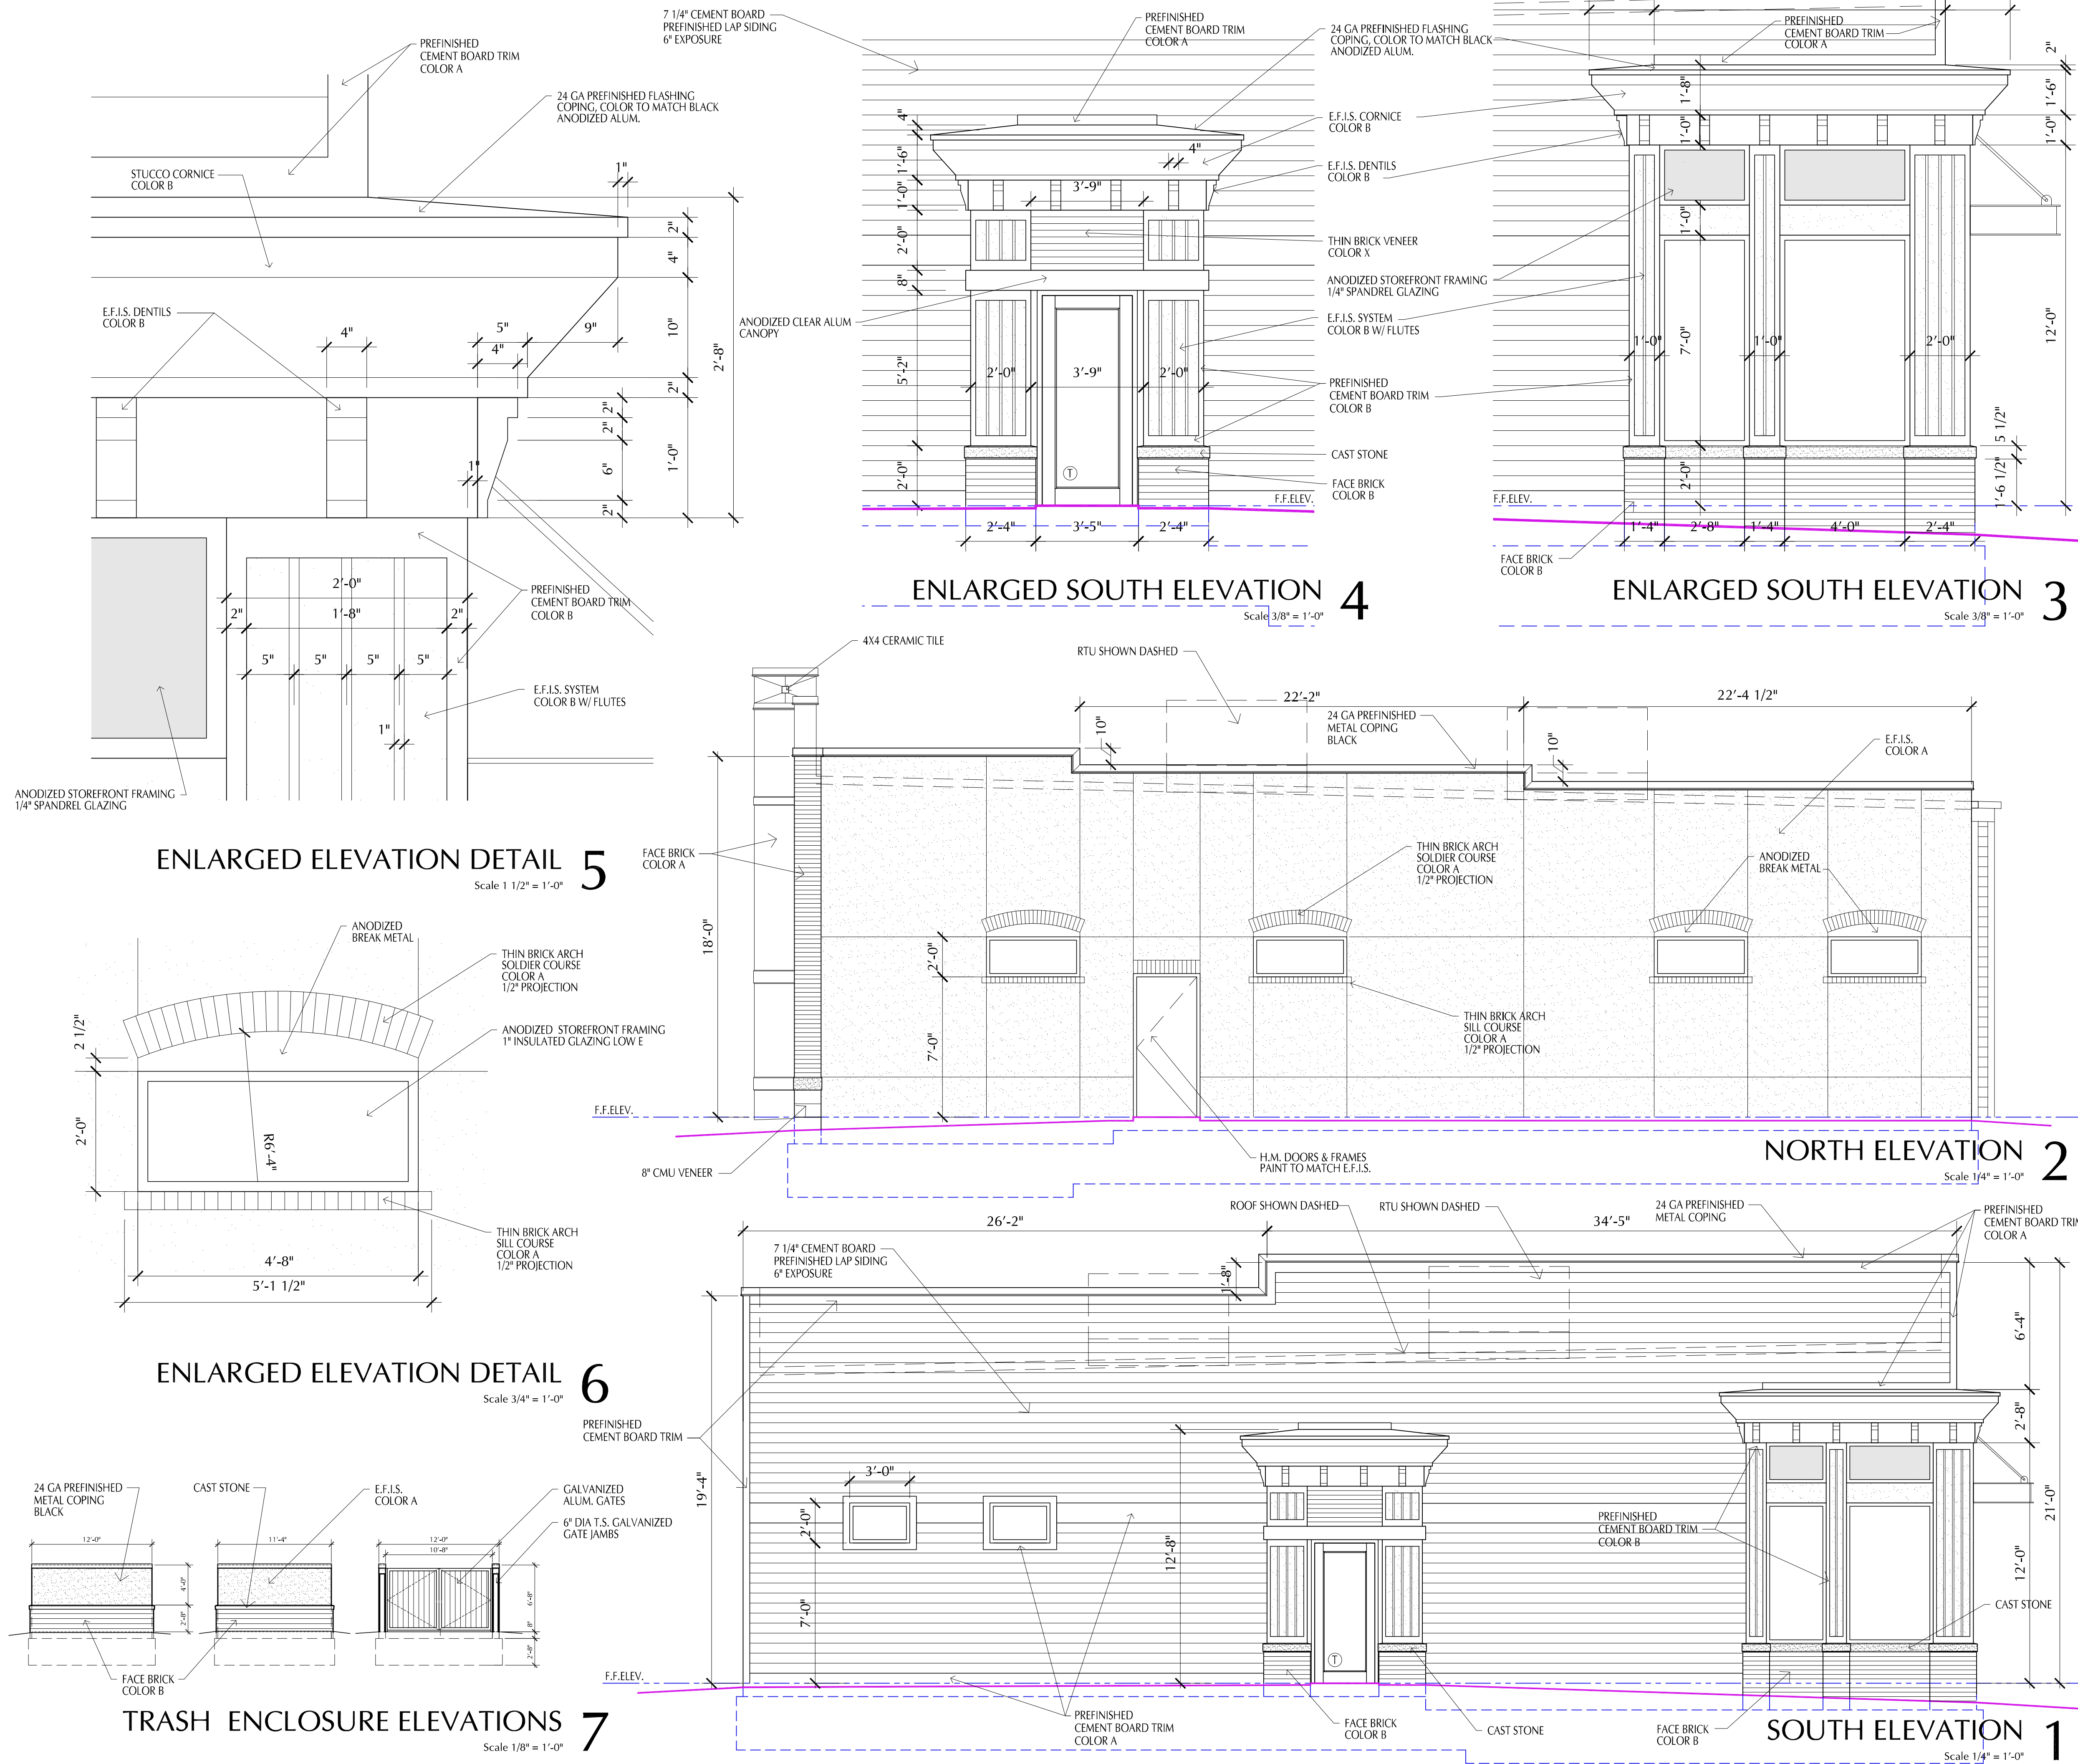

PLAN NOTES

NOTE:
ALL EXTERIOR DOORS & WINDOWS TO MEET AT A MIN.
2012 ENERGY CODES

STOREFRONT DOOR TO HAVE
U-FACTOR OF .77 & SHGC.40

STOREFRONT WINDOWS TO HAVE
U-FACTOR OF .38 & SHGC.40

EXTERIOR H.M. DOORS TO BE INSULATED
U-FACTOR OF .77

DISCLAIMER
CHRISTOPHER L. HERRE, AN REGISTERED ARCHITECT AND A REPRESENTATIVE OF ROSE DESIGN GROUP, INC.
DO HEREBY ACCEPT PROFESSIONAL RESPONSIBILITY AS REQUIRED BY THE PROFESSIONAL REGISTRATION
LAWS OF THE STATE FOR THE ARCHITECTURAL DESIGN DRAWINGS CONSISTING OF ALL 4 SHEETS.
I HEREBY OBLIGATE RESPONSIBILITY FOR ALL OTHER DRAWINGS IN THE CONSTRUCTION DOCUMENT PACKAGE,
AND ASSUME THE RESPONSIBILITY OF OTHER DESIGN PROFESSIONALS WHOSE SEALS AND SIGNED CONSENTS MAY
APPEAR ELSEWHERE IN THE CONSTRUCTION DOCUMENT PACKAGE.

Christopher L. Herre

STATE OF MISSOURI
CHRISTOPHER LEE
HERRE
NUMBER
A-5161
REGISTERED ARCHITECT

CHRISTOPHER L. HERRE - ARCHITECT
MO# A-5161

**ROSE
DESIGN
GROUP^{INC.}**

ARCHITECTS ■ PLANNERS

A Division of Rose Design Build

913-782-0777 FAX: 913-782-0998
P.O. BOX 100 OLATHE, KS 66051

MISSOURI STATE CERTIFICATE OF
AUTHORITY # 2008034845 www.BuildWithRose.com



PROPOSED BUILDING FOR:
GOODVETS
420 SW LONGVIEW BLVD
LEE'S SUMMIT, JACKSON COUNTY, MO

NO.	DESCRIPTION	DATE

PROJECT NUMBER 18007
DATE ISSUED: 07 / 11 / 18
SHEET NUMBER

A3.1

BUILDING ELEVATIONS