

SPECIAL NOTICES

In the event the client consents to, allows, authorizes or approves of changes to any plans, specifications or drawings or documents, or parts thereof, which are not approved in writing by the design professional, the client recognizes that such changes and the results thereof are not the responsibility of the design professional. The client agrees to indemnify and hold the design professional harmless from any liability arising from the construction, use or result of such changes. In addition, the client agrees to the fullest extent permitted by law, to hold the design professional harmless from any damage, liability or cost (including reasonable attorney's fees and costs of defense) arising from such changes.

The personal seal of the registered Architect or Engineer shall be the legal seal of record on all documents whenever used, and the owner of the seal shall authenticate this sheet and the specification sections pertaining to this sheet. Responsibility shall be disclaimed for all errors and omissions in any other accompanying documents or instruments arising or intended to be used for any part or parts of the architectural project.

East Lee's Summit Branch

Mid-Continent Public Library

PACKAGE

Engineer of Record

PRELIMINARY - FOR REVIEW

R. David Hartzler, Engineer MO 023187

m e G R O U P
7400 COLLEGE BLVD., STE. 150
OVERLAND PARK, KS 66210
T: 913.491.1838
F: 913.491.1838
w w w . m e g r o u p . c o m
Job #:
High Performance Building Consultants

M.E. GROUP
Missouri State Certificate of Authority #2002002733
Revision No. Description Date


Project No. Date Drawn
08/17/2018 AE

Drawing No.

ES101
LIGHTING PHOTOMETRIC
PLAN

© Copyright 2018 - Sapp Design Associates, Architects, P.C.

S. E. BLUE PARKWAY (HWY 50 ACCESS ROAD)

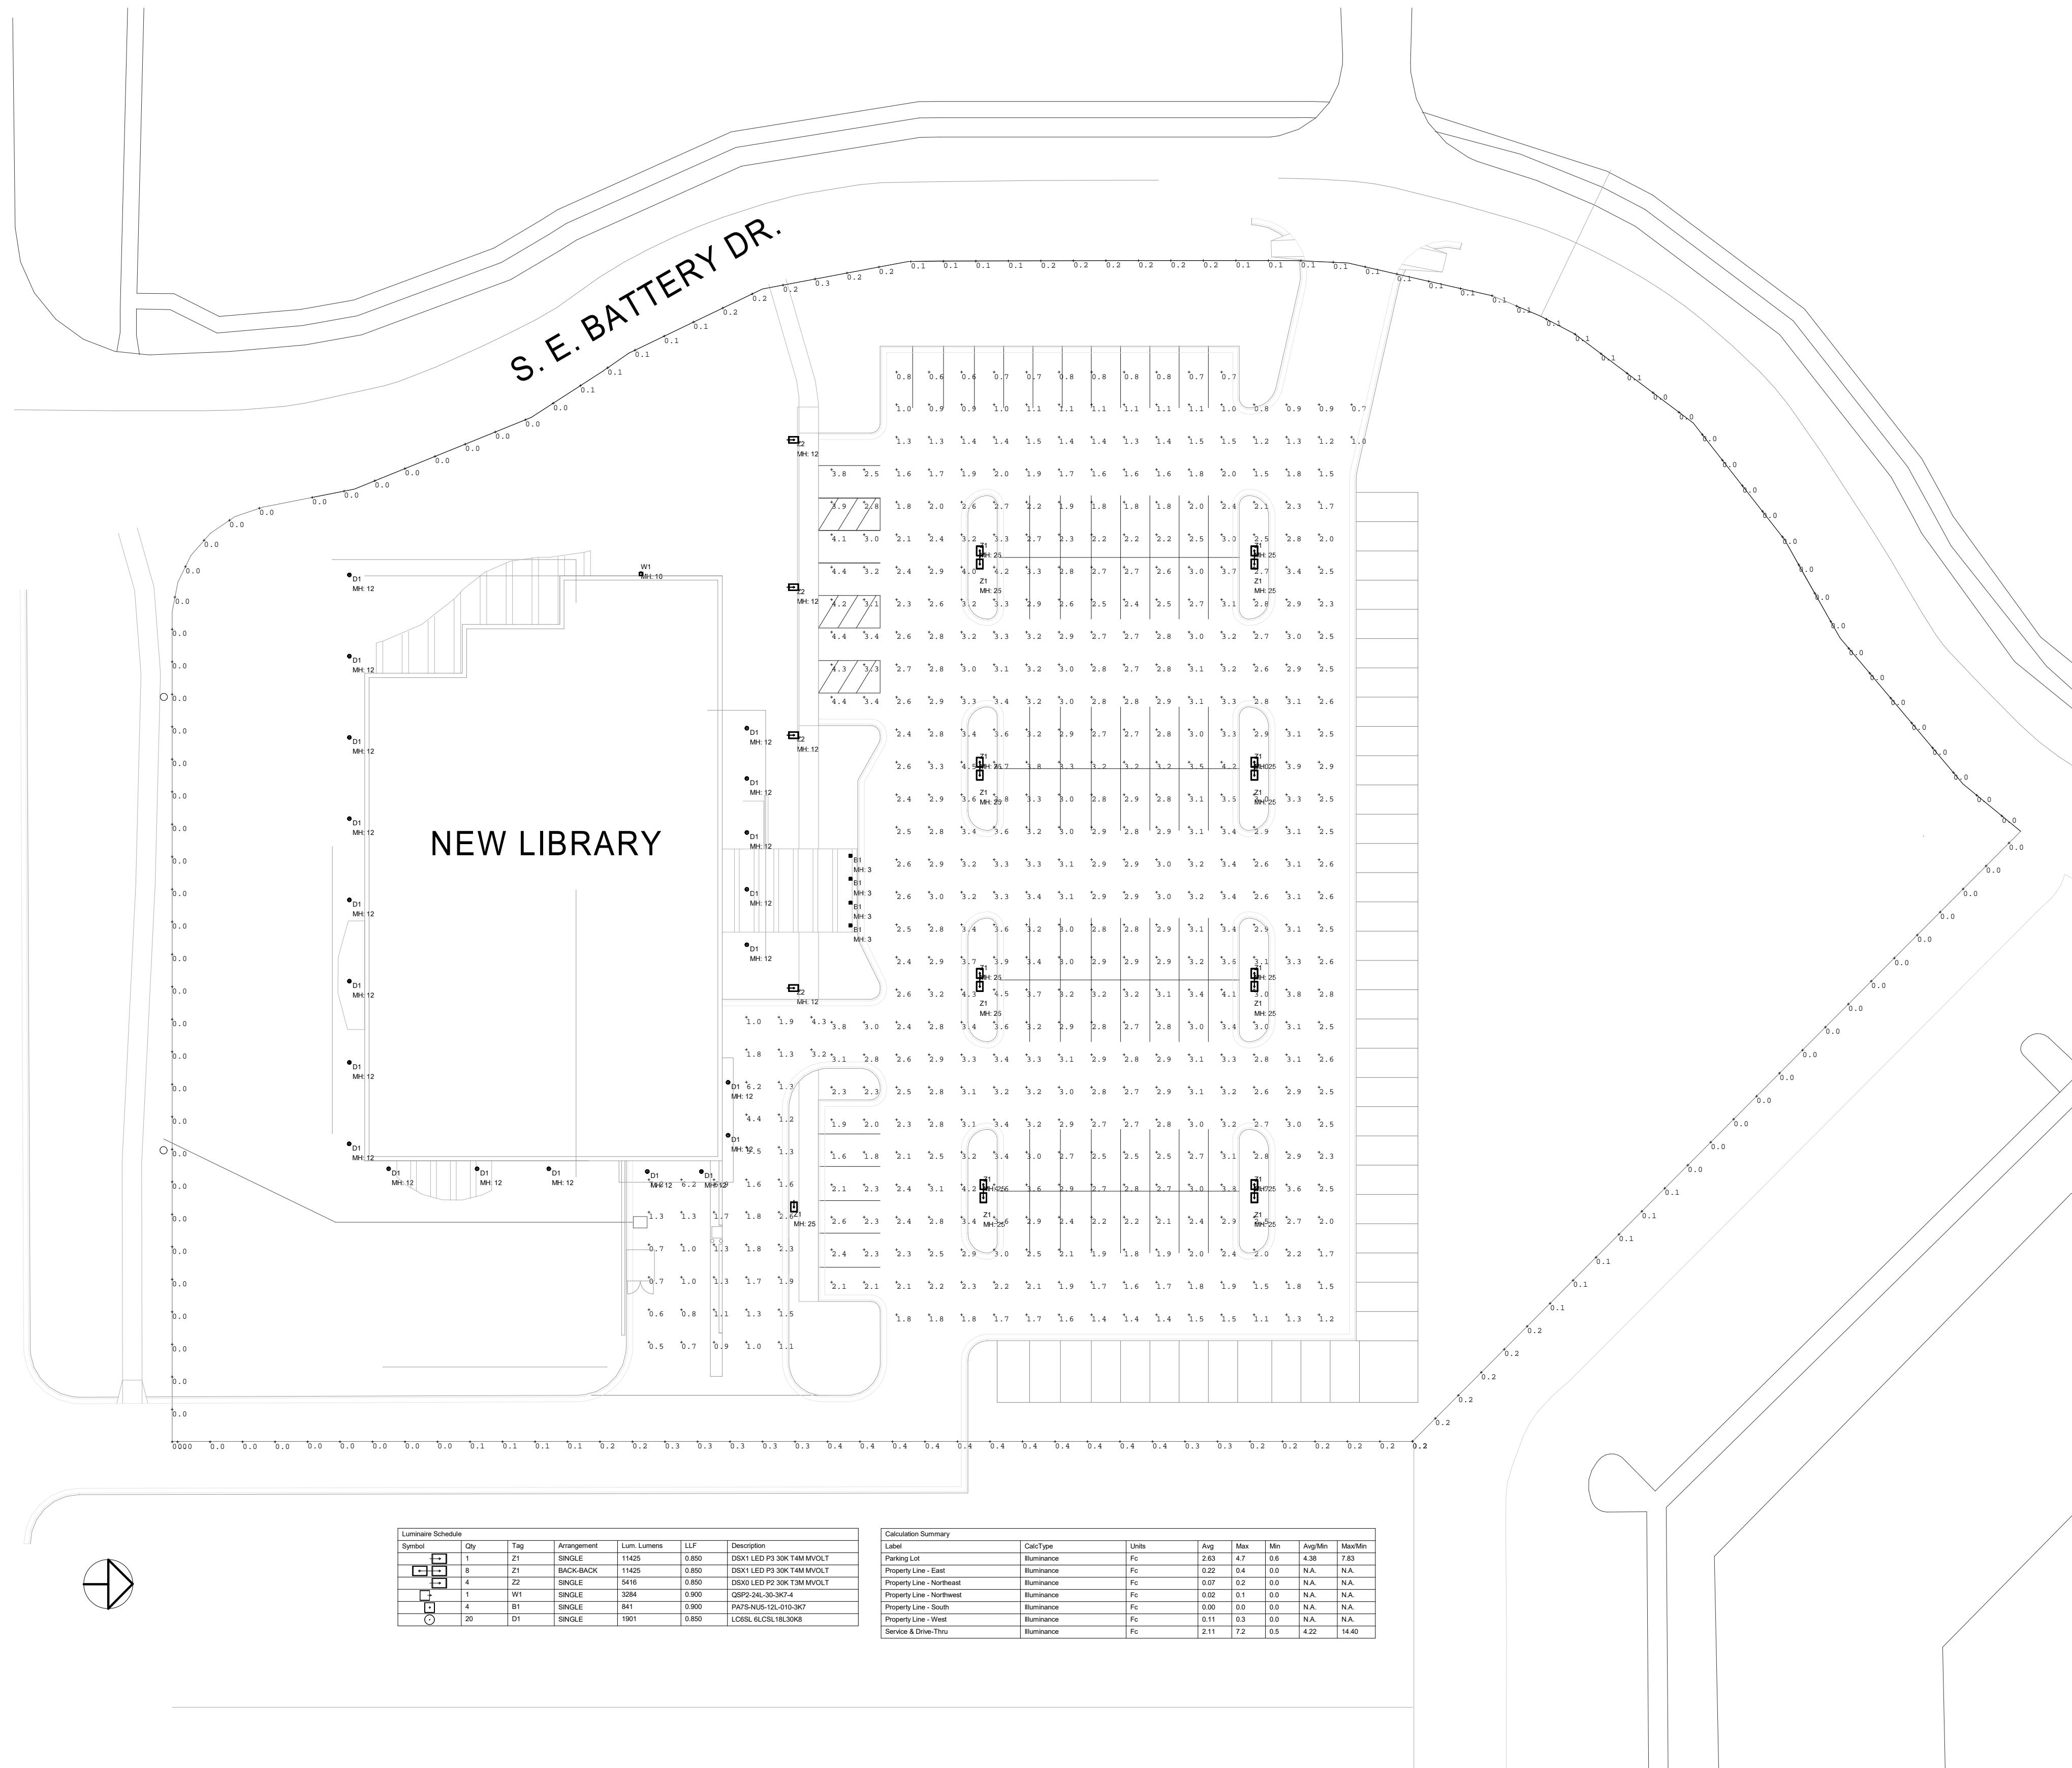

1
ES101 LIGHTING PHOTOMETRIC PLAN
1" = 30'-0"

PRELIMINARY - FOR REVIEW