
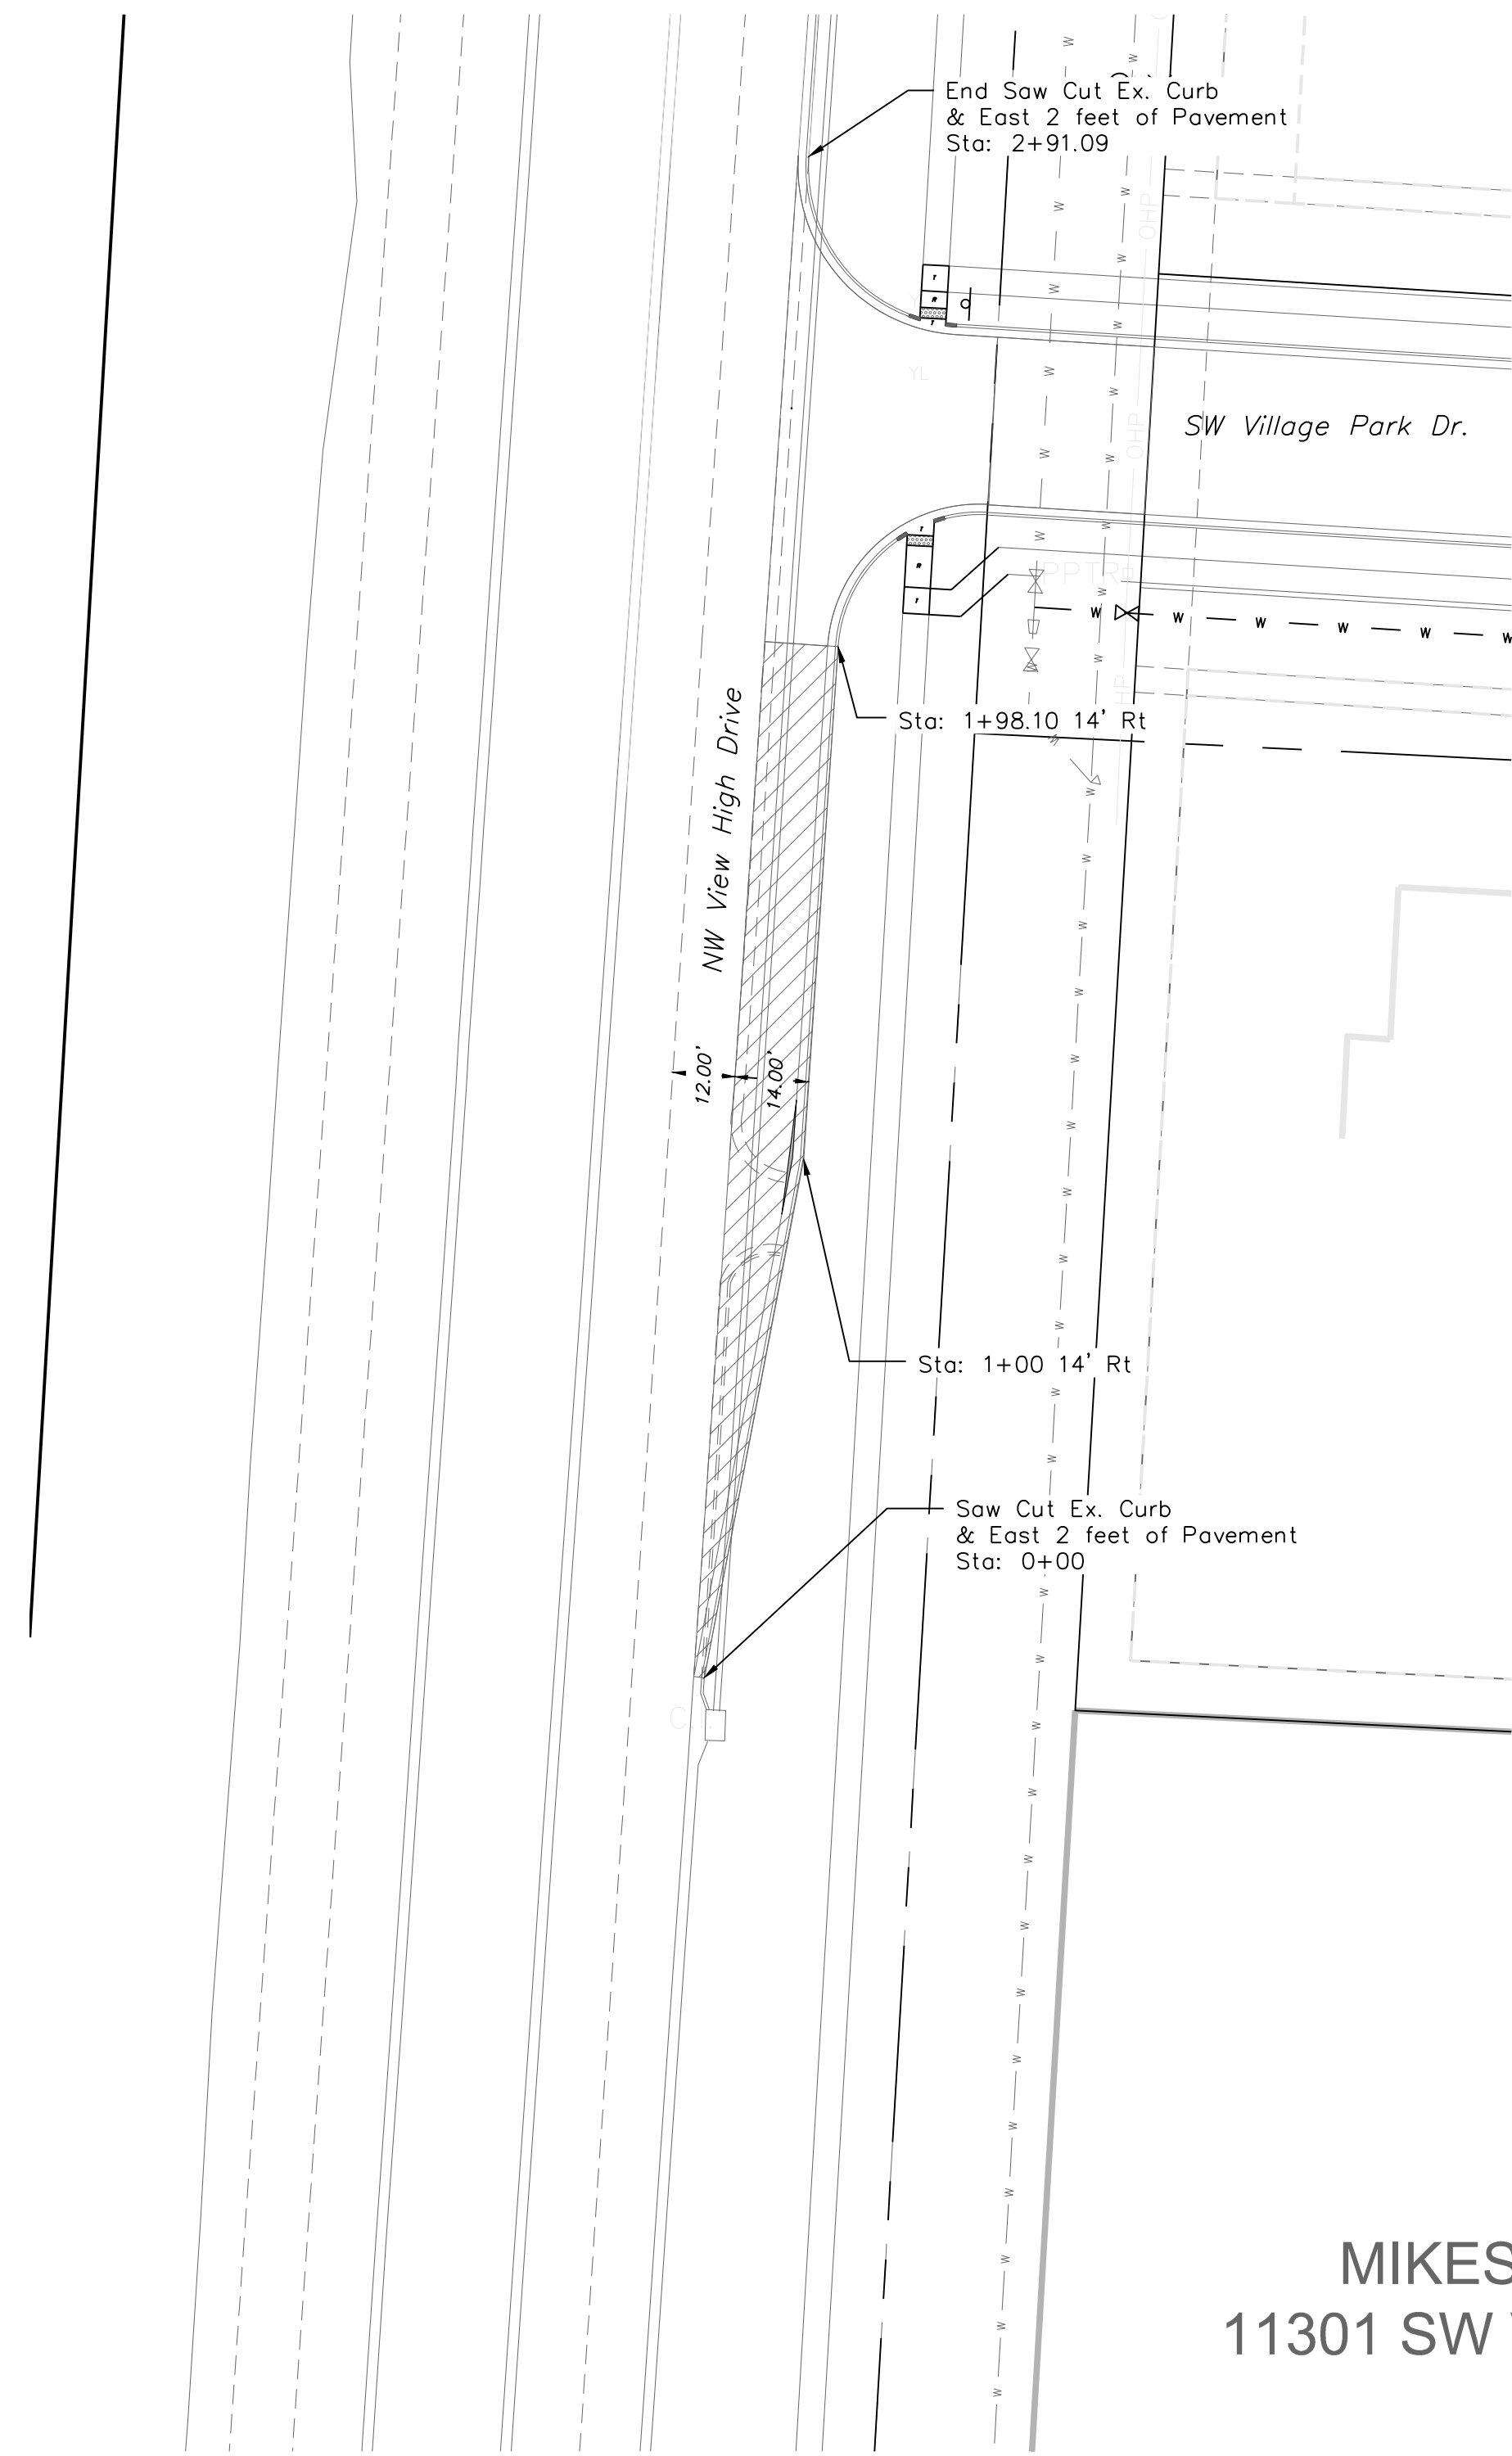
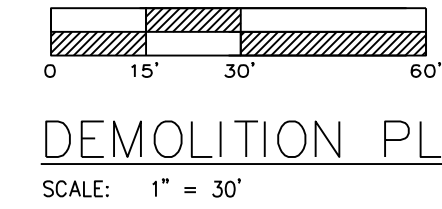


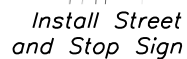

MIKES
11301 SW

THIS WORK TO BE COMPLETED
AT THE SAME TIME AS THE VILLAGE
AT VIEW HIGH WORK THAT HAS BEEN
APPROVED BY CITY OF LEE'S SUMMIT, MO