


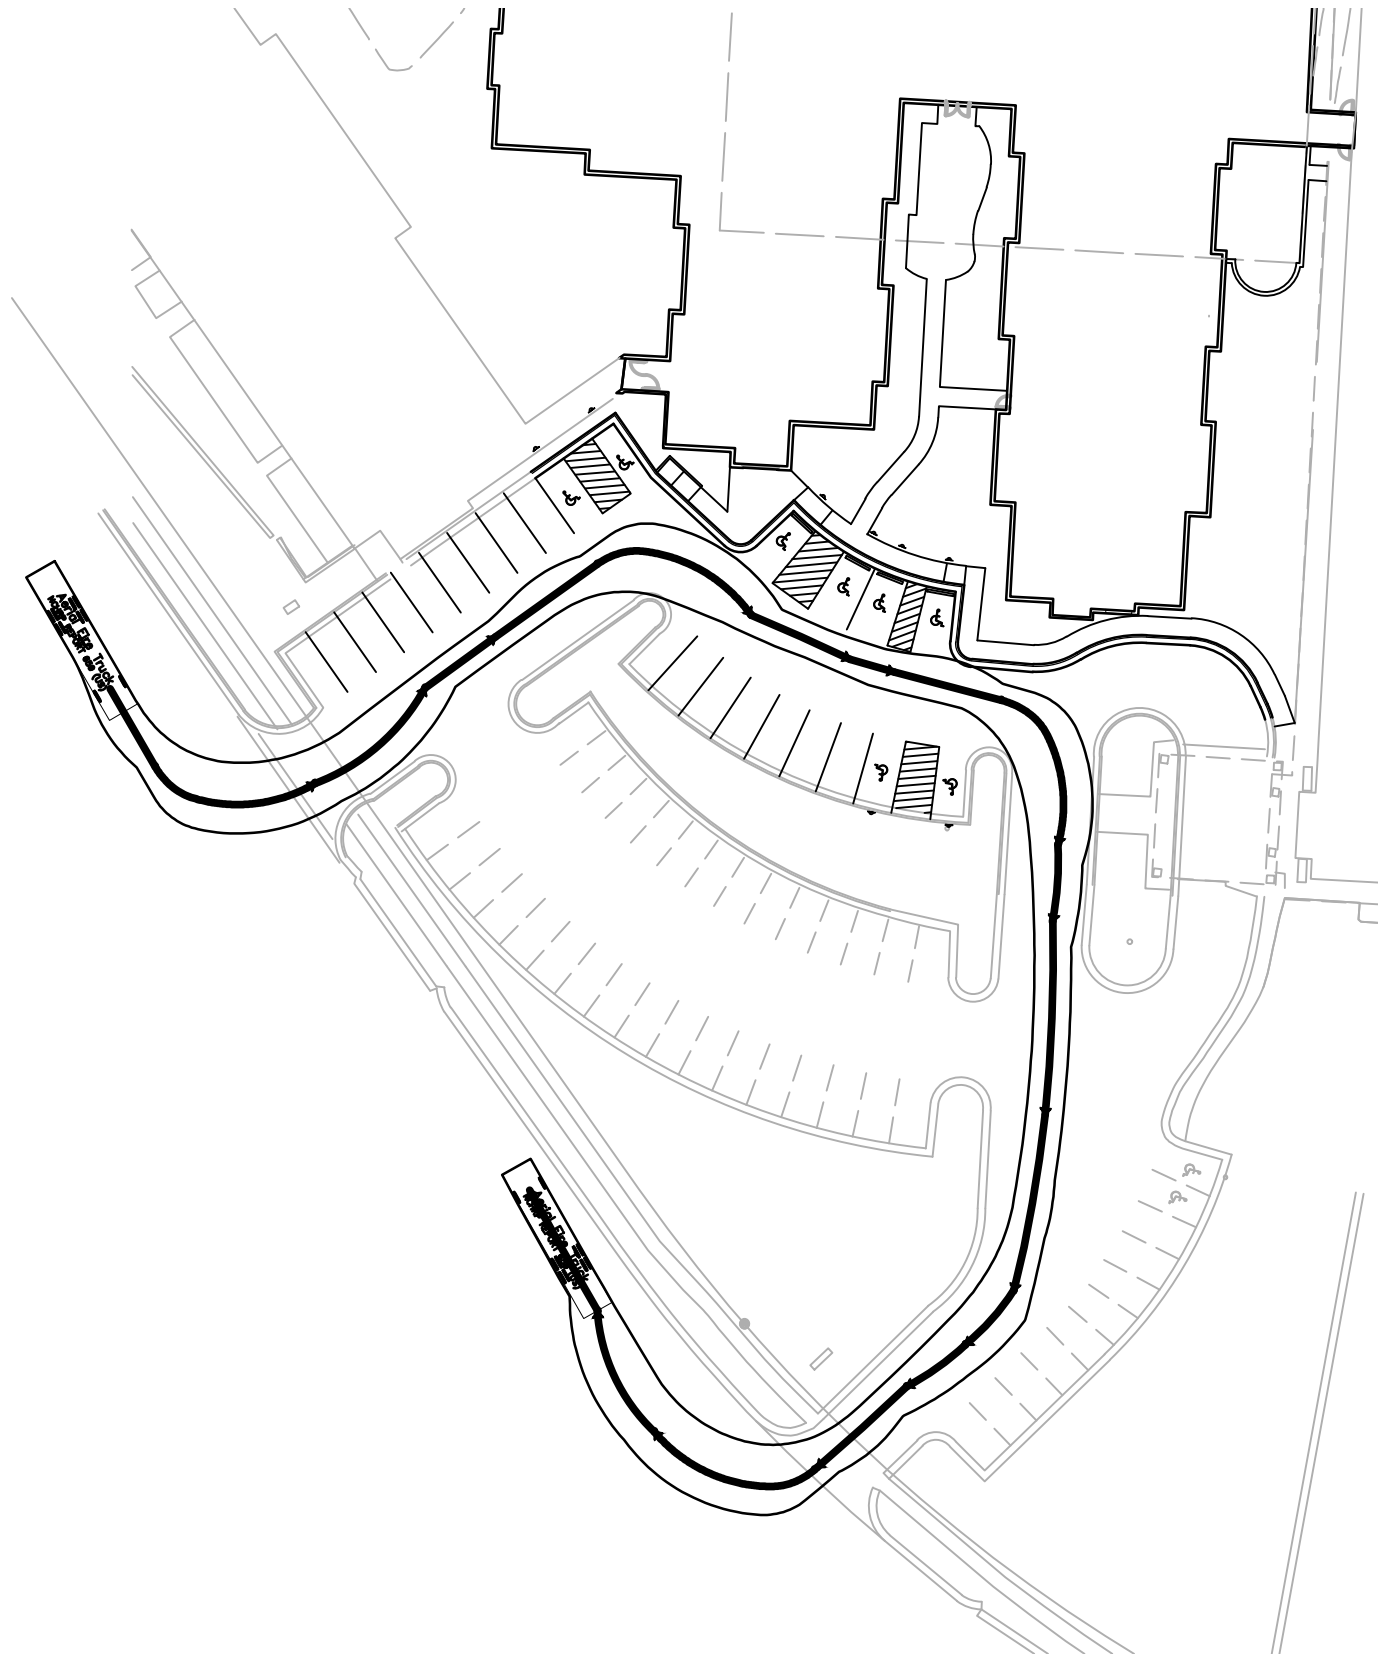

FIRE TRUCK TURNING EXHIBIT

