


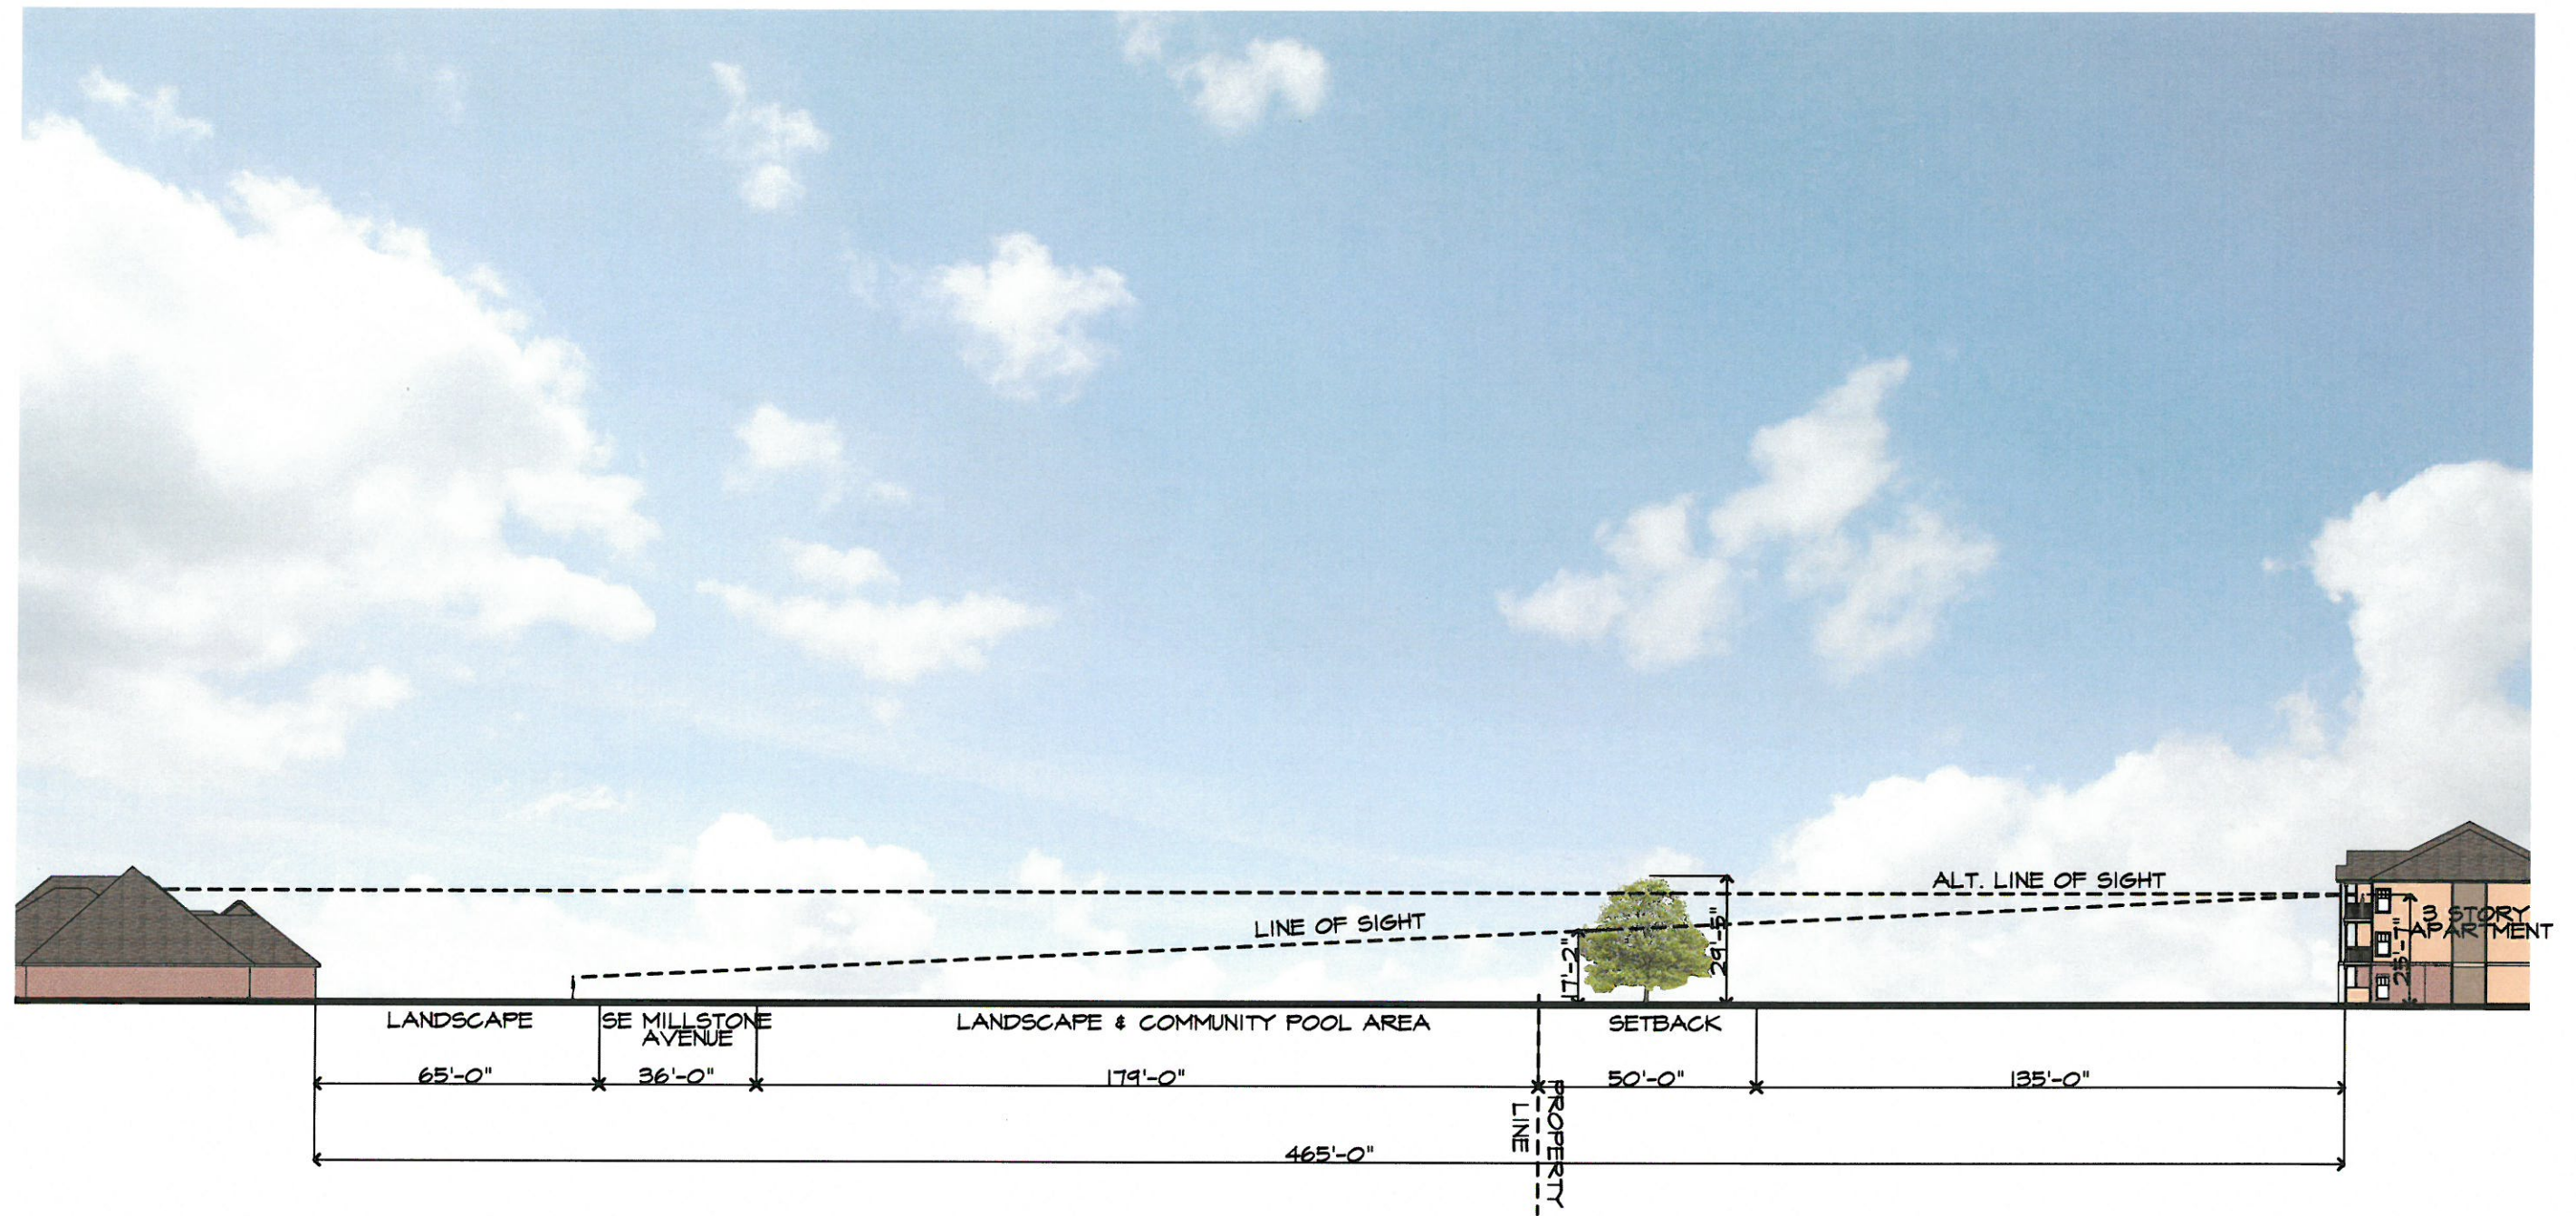

A LEE SUMMIT POINT SITE SECTION

1" = 40'-0"

REFER TO SHEETS LS-1 AND LS-2 FOR LANDSCAPE PLAN AND LEGENDS