




10.10.2018

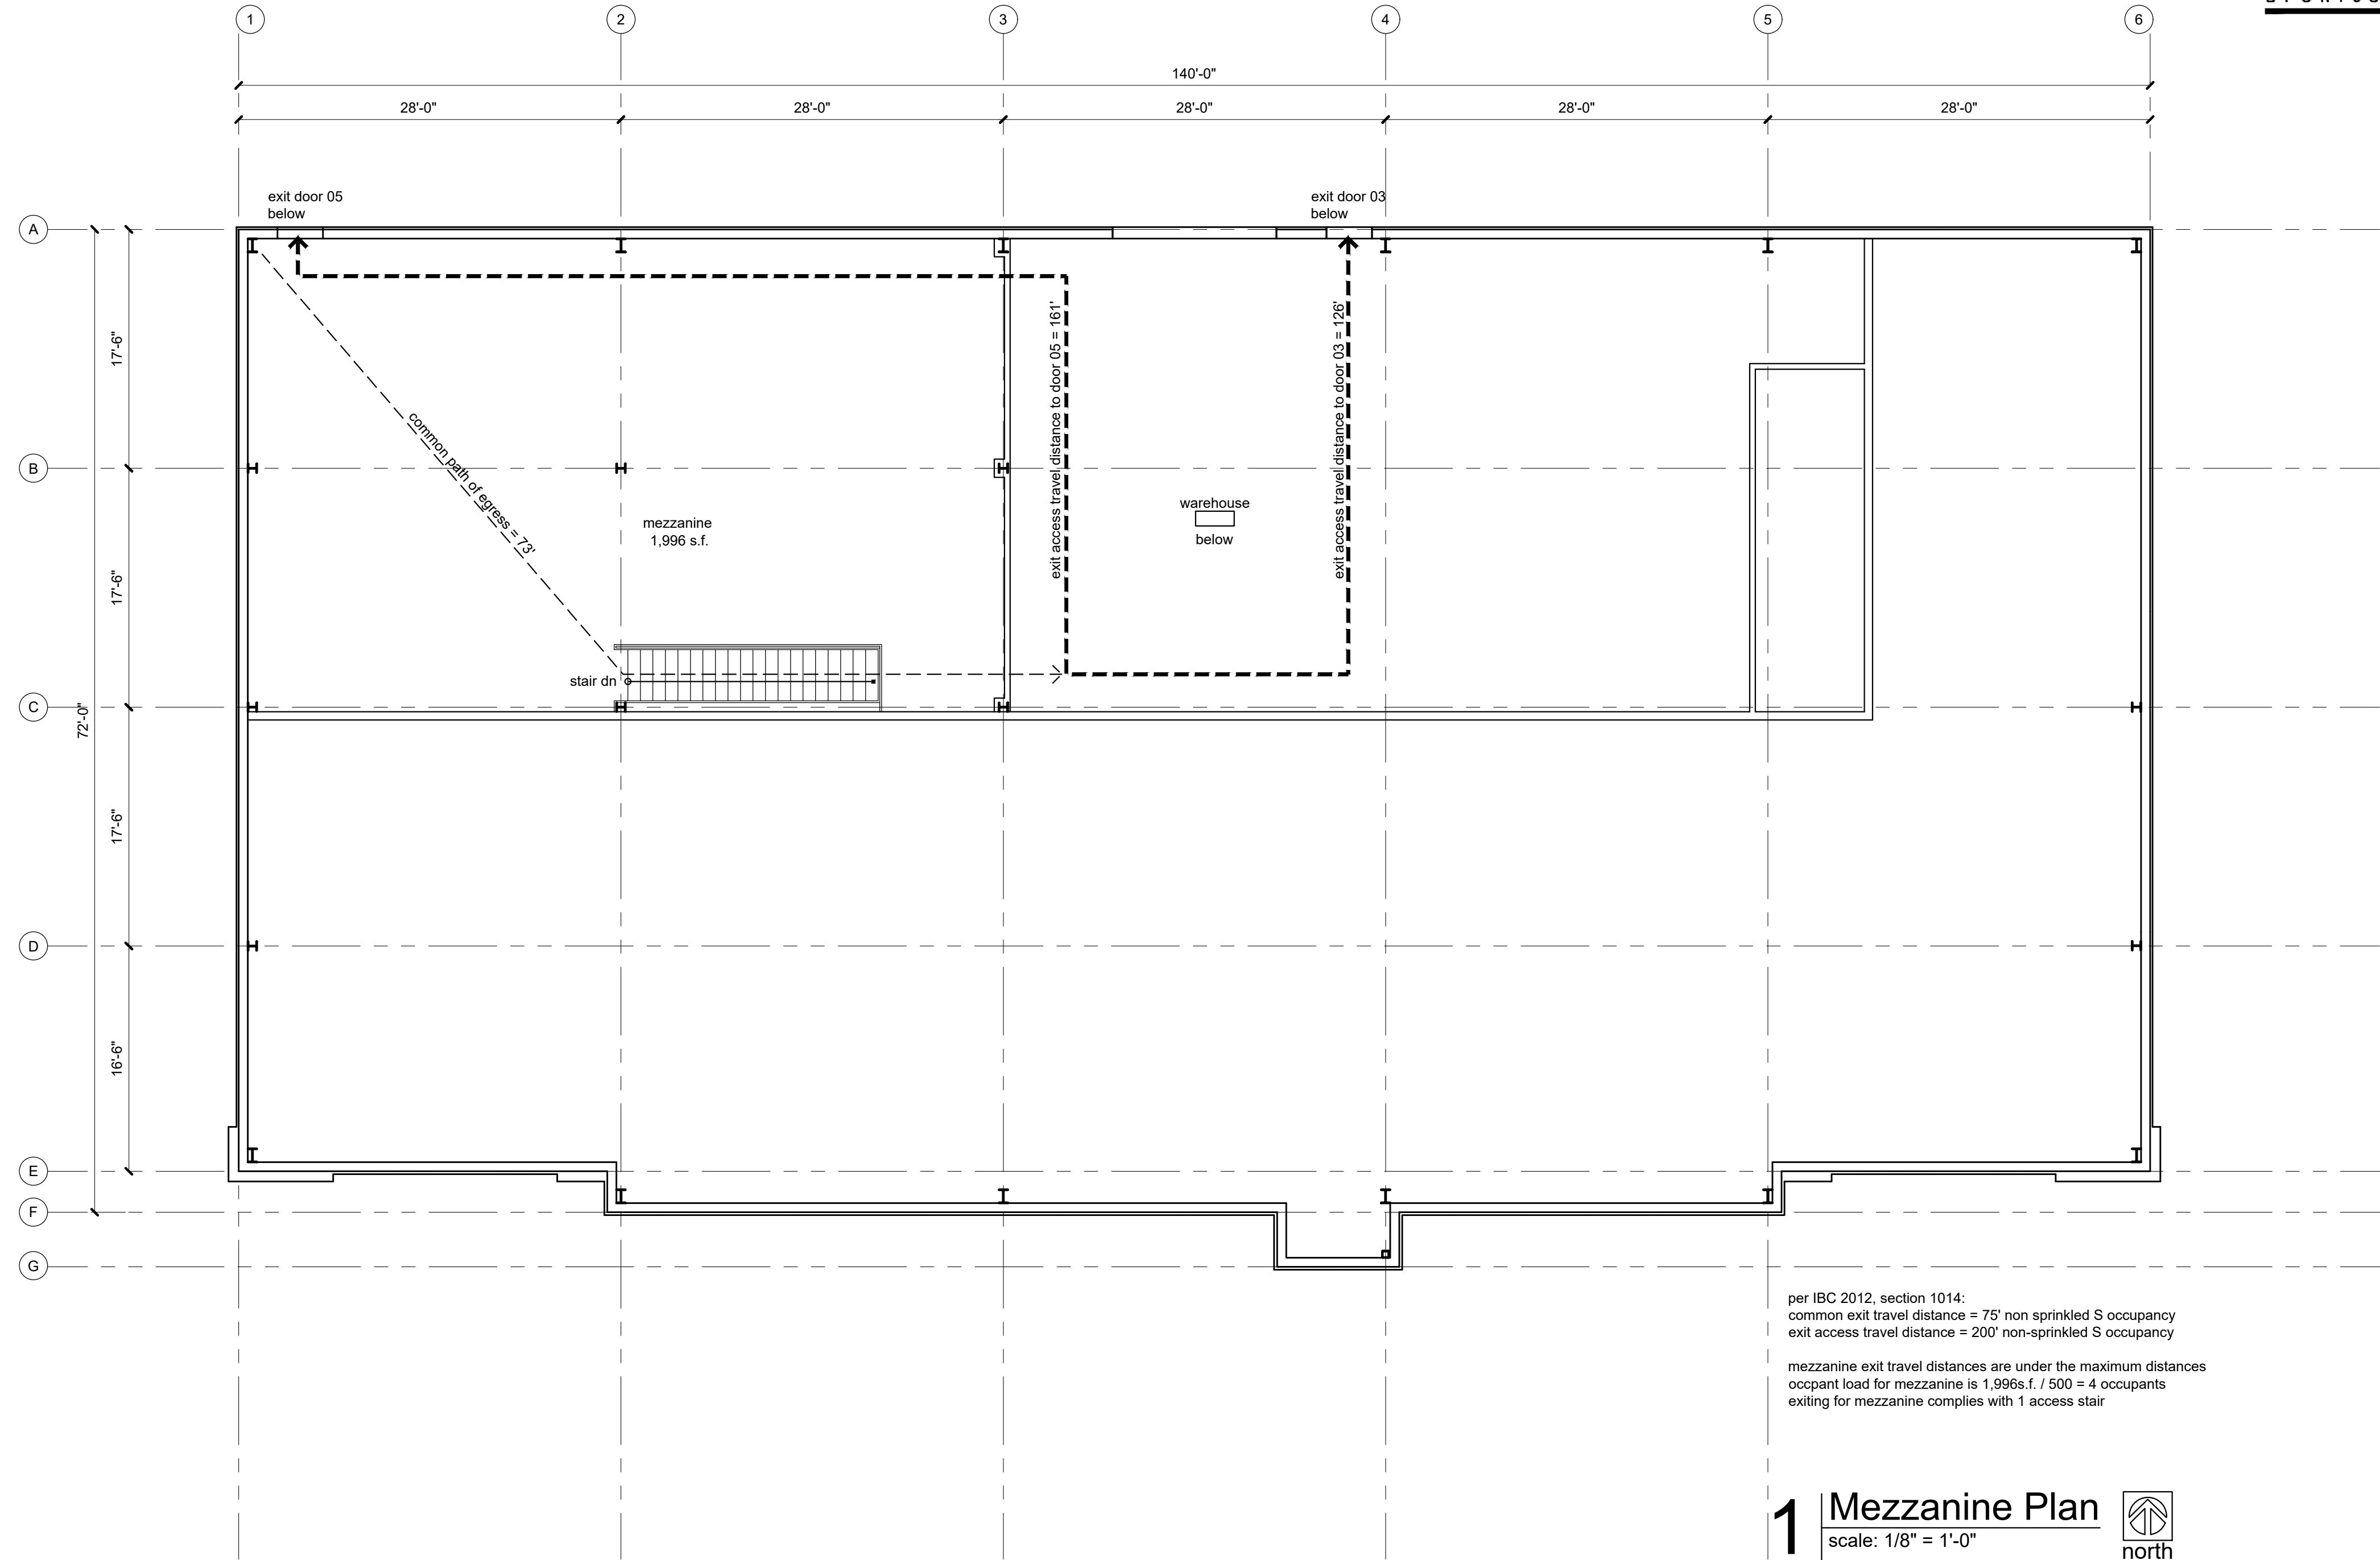

per IBC 2012, section 1014:
common exit travel distance = 75' non-sprinkled S occupancy
exit access travel distance = 200' non-sprinkled S occupancy

mezzanine exit travel distances are under the maximum distances
occupant load for mezzanine is 1,996s.f. / 500 = 4 occupants
exiting for mezzanine complies with 1 access stair

1 Mezzanine Plan
scale: 1/8" = 1'-0"
north

a new development for

IBC

2320 NE Independence Ave.

Lee's Summit, Missouri 64064

date
08.06.2018
drawn by
dAE
checked by
dAE
revisions



sheet number

A2.2

drawing type
fdp

project number
18091