
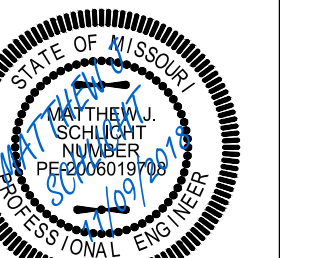
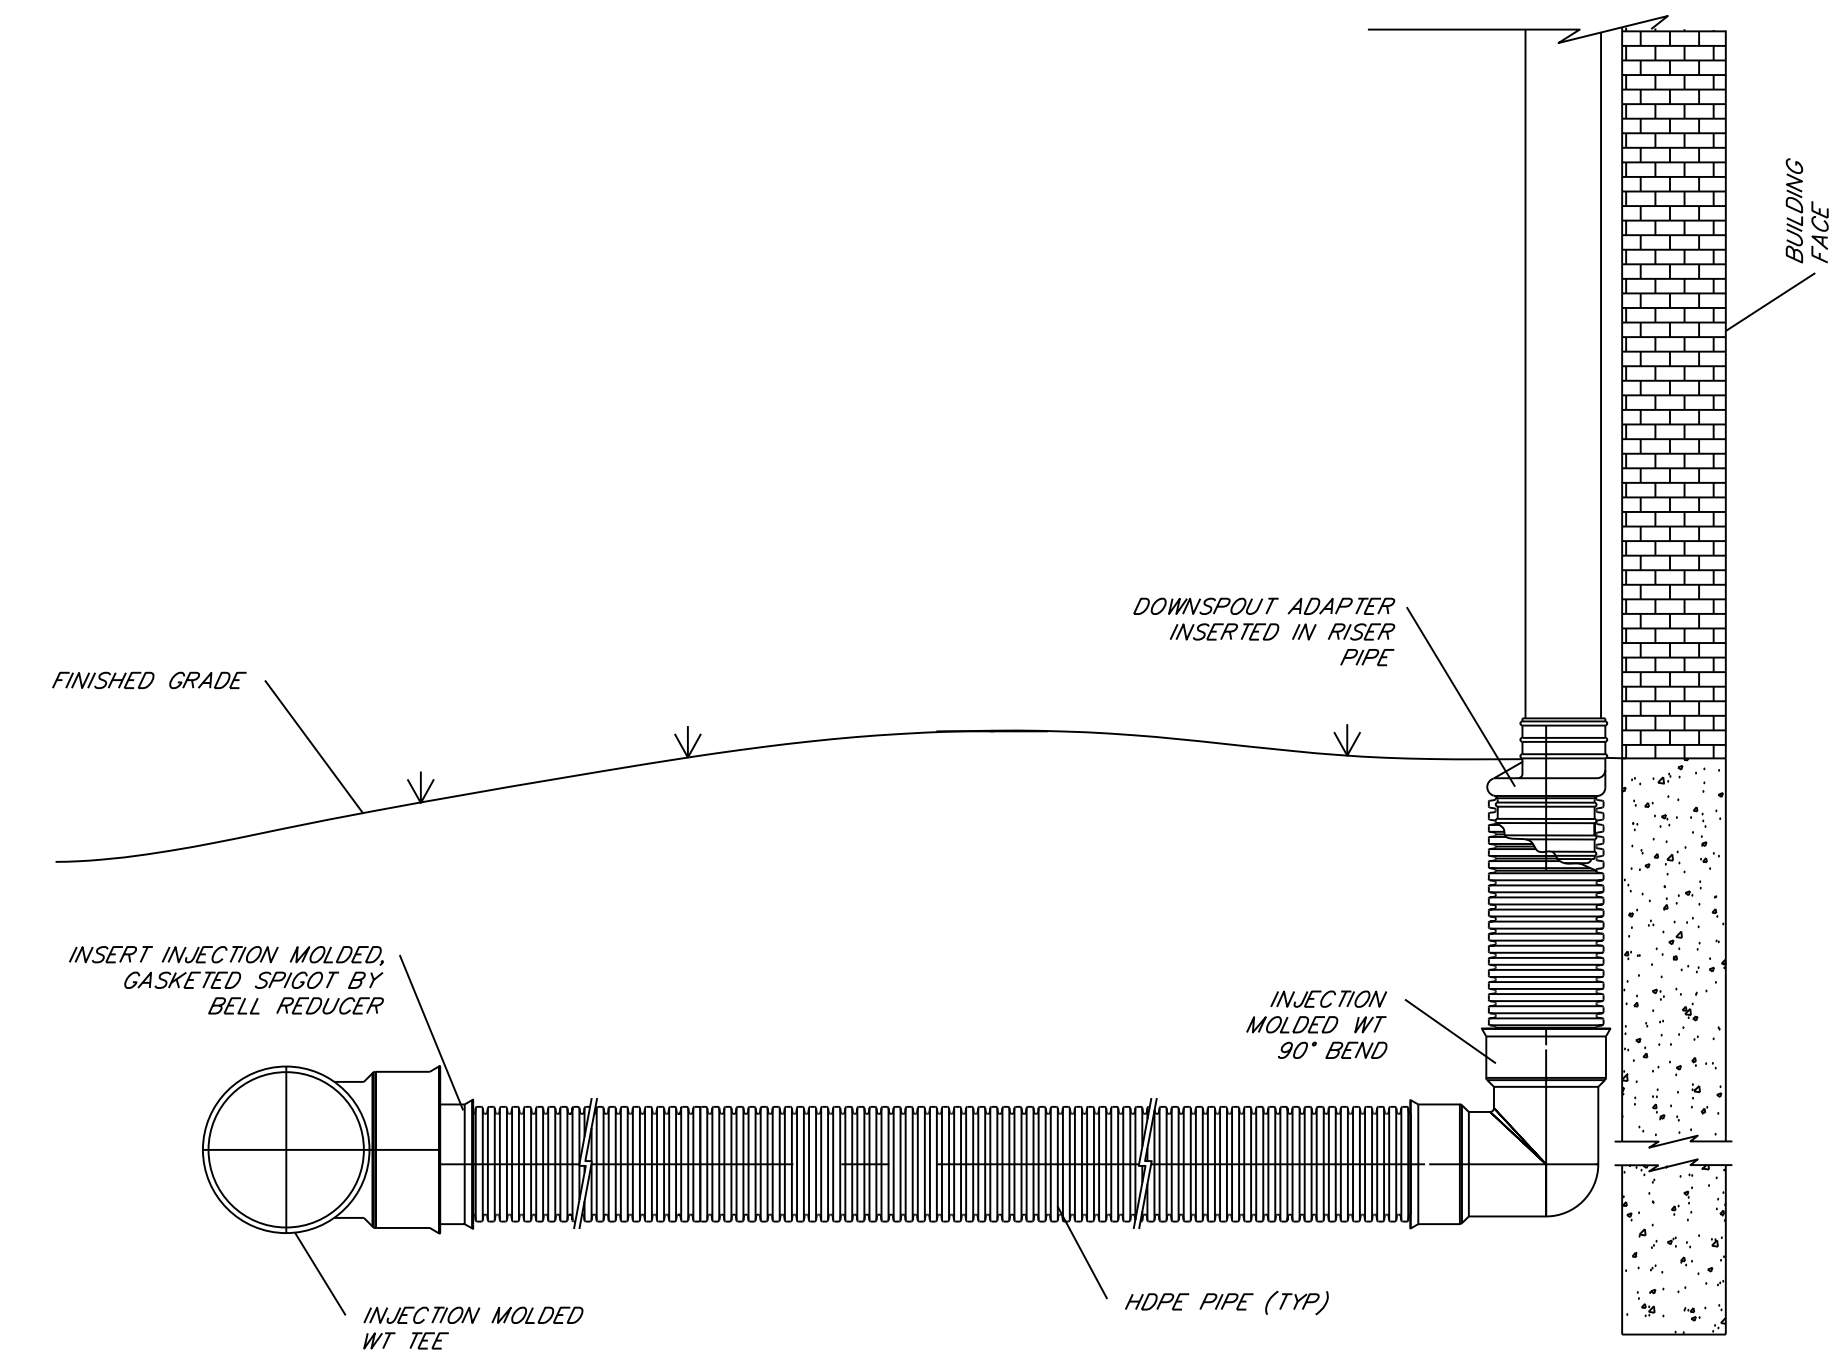


ROOF DRAIN PLAN

SCALE: 1" = 20'

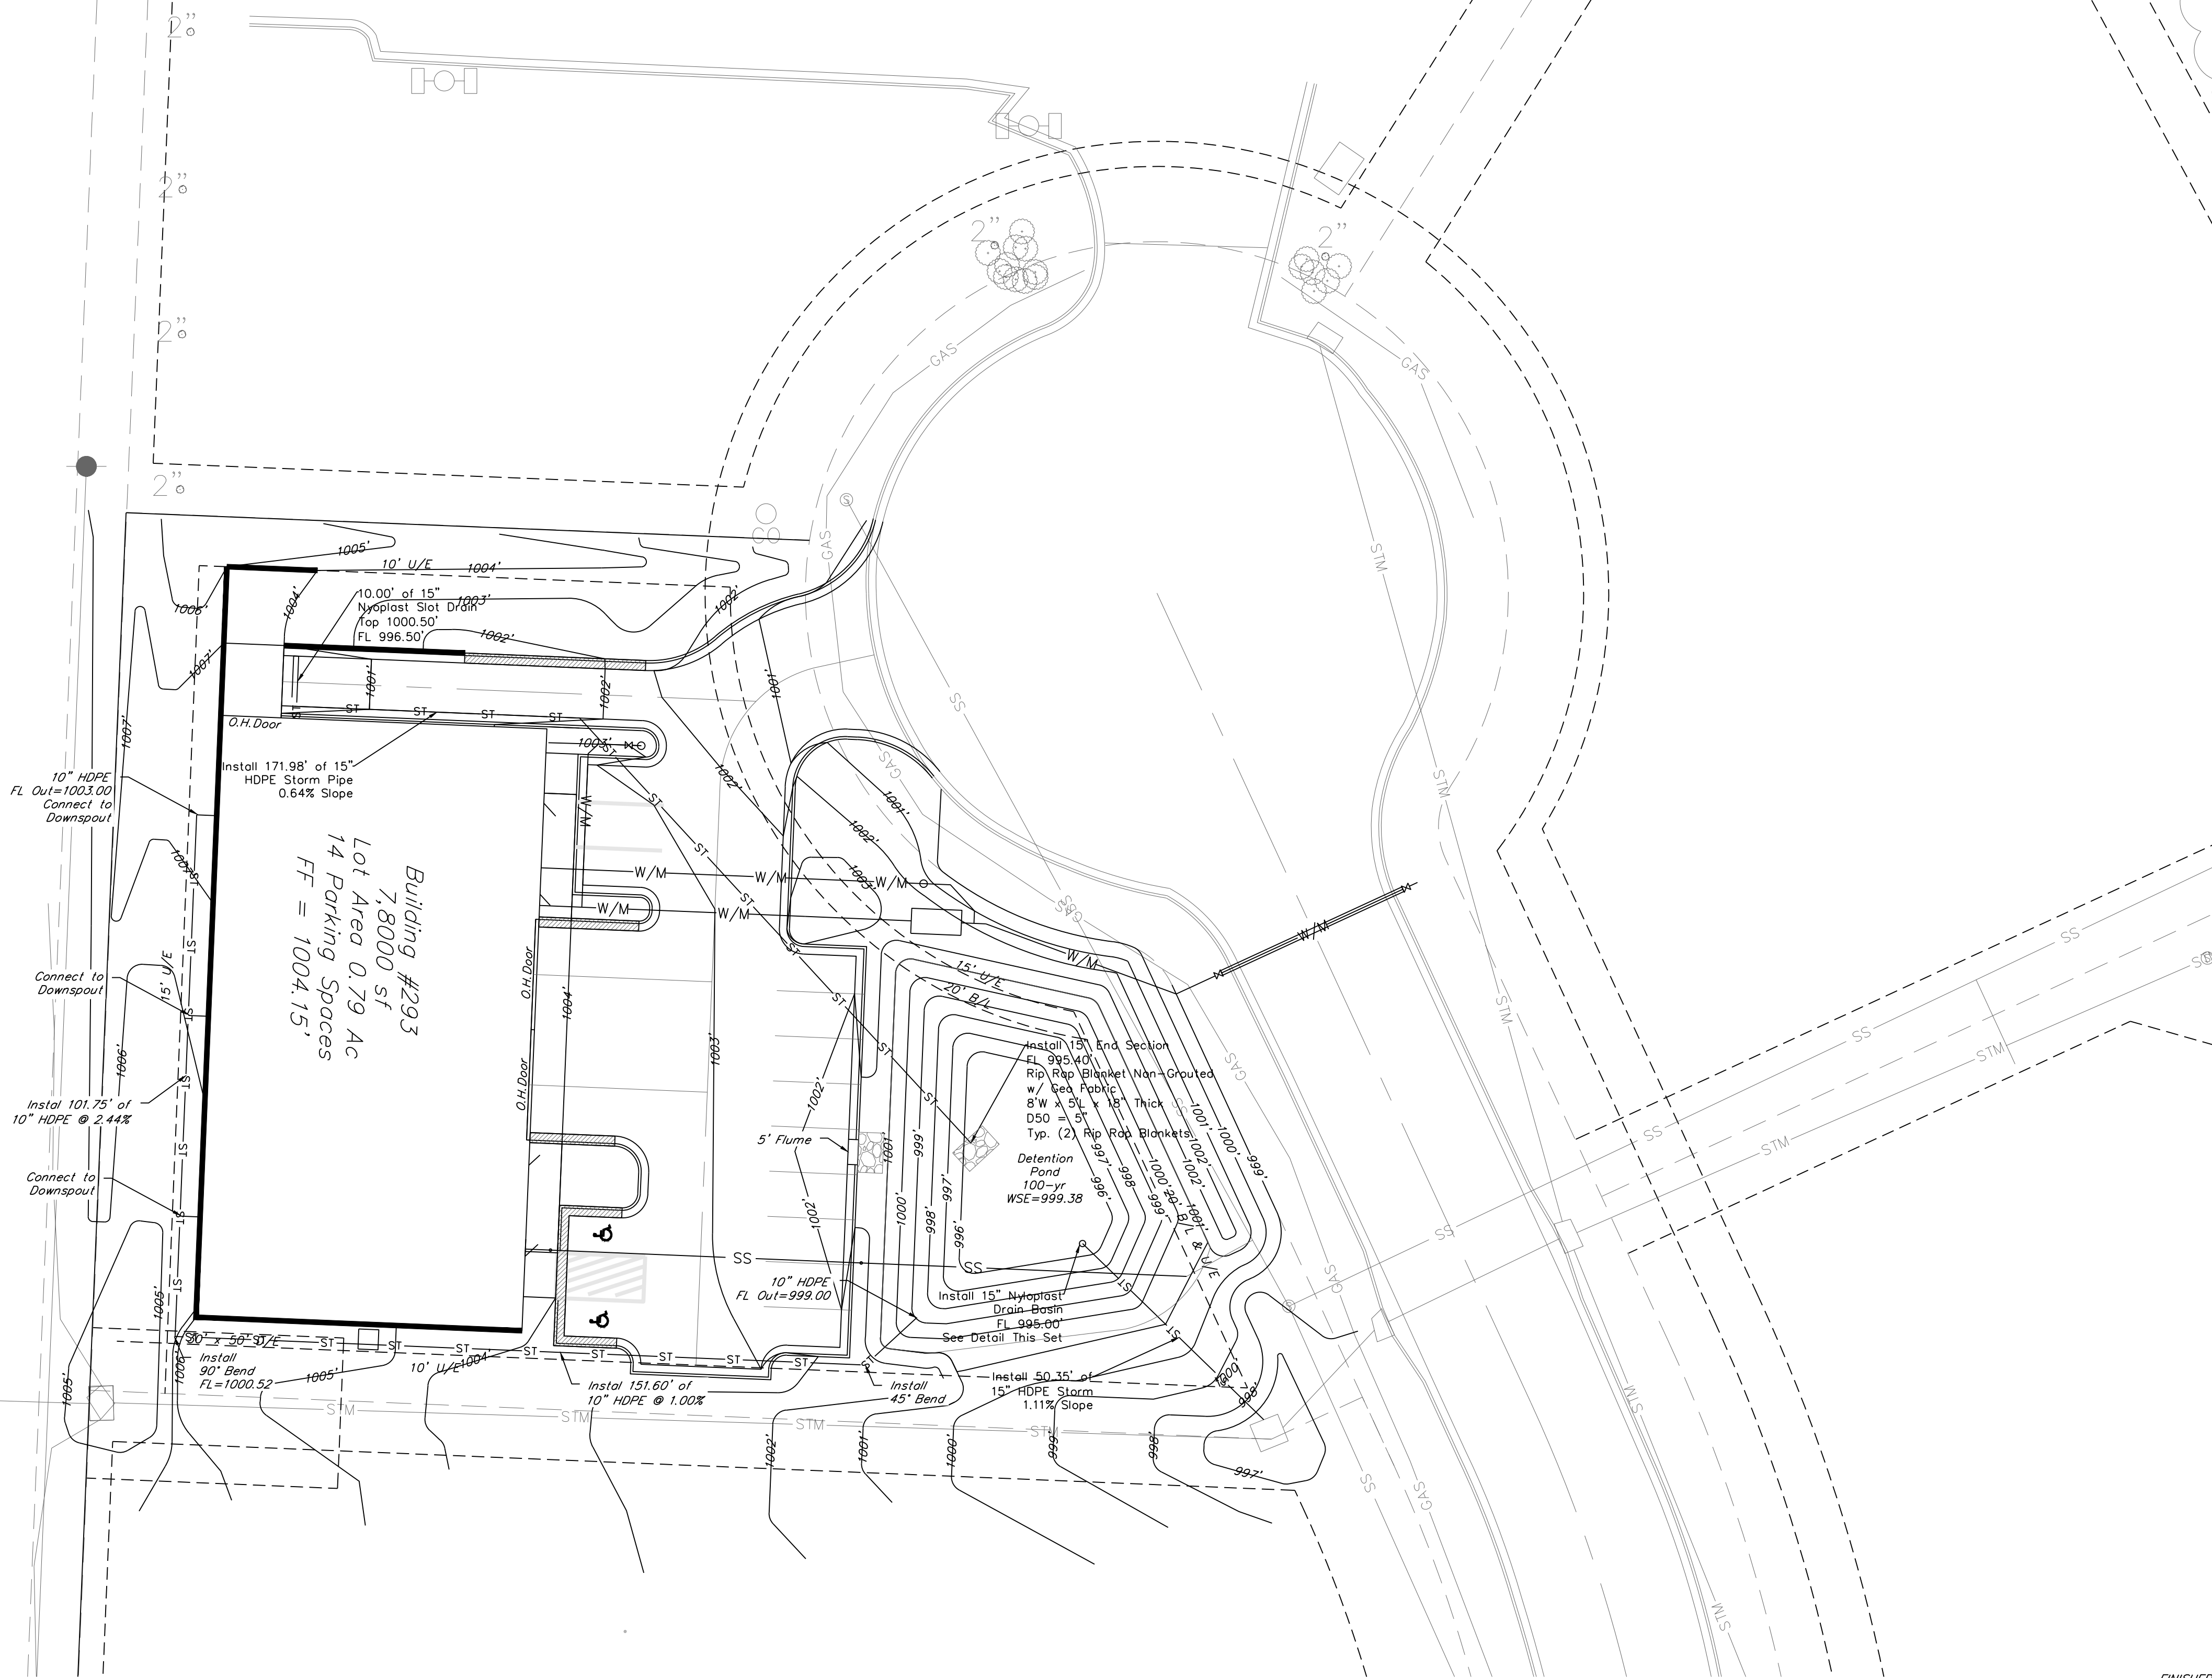

Matthew J. Schlicht
 MO PE 2006019708
 KS PE 19071
 OK PE 25226

REVISIONS
REV 10-04-18
REV 10-25-18
REV 11-09-18