


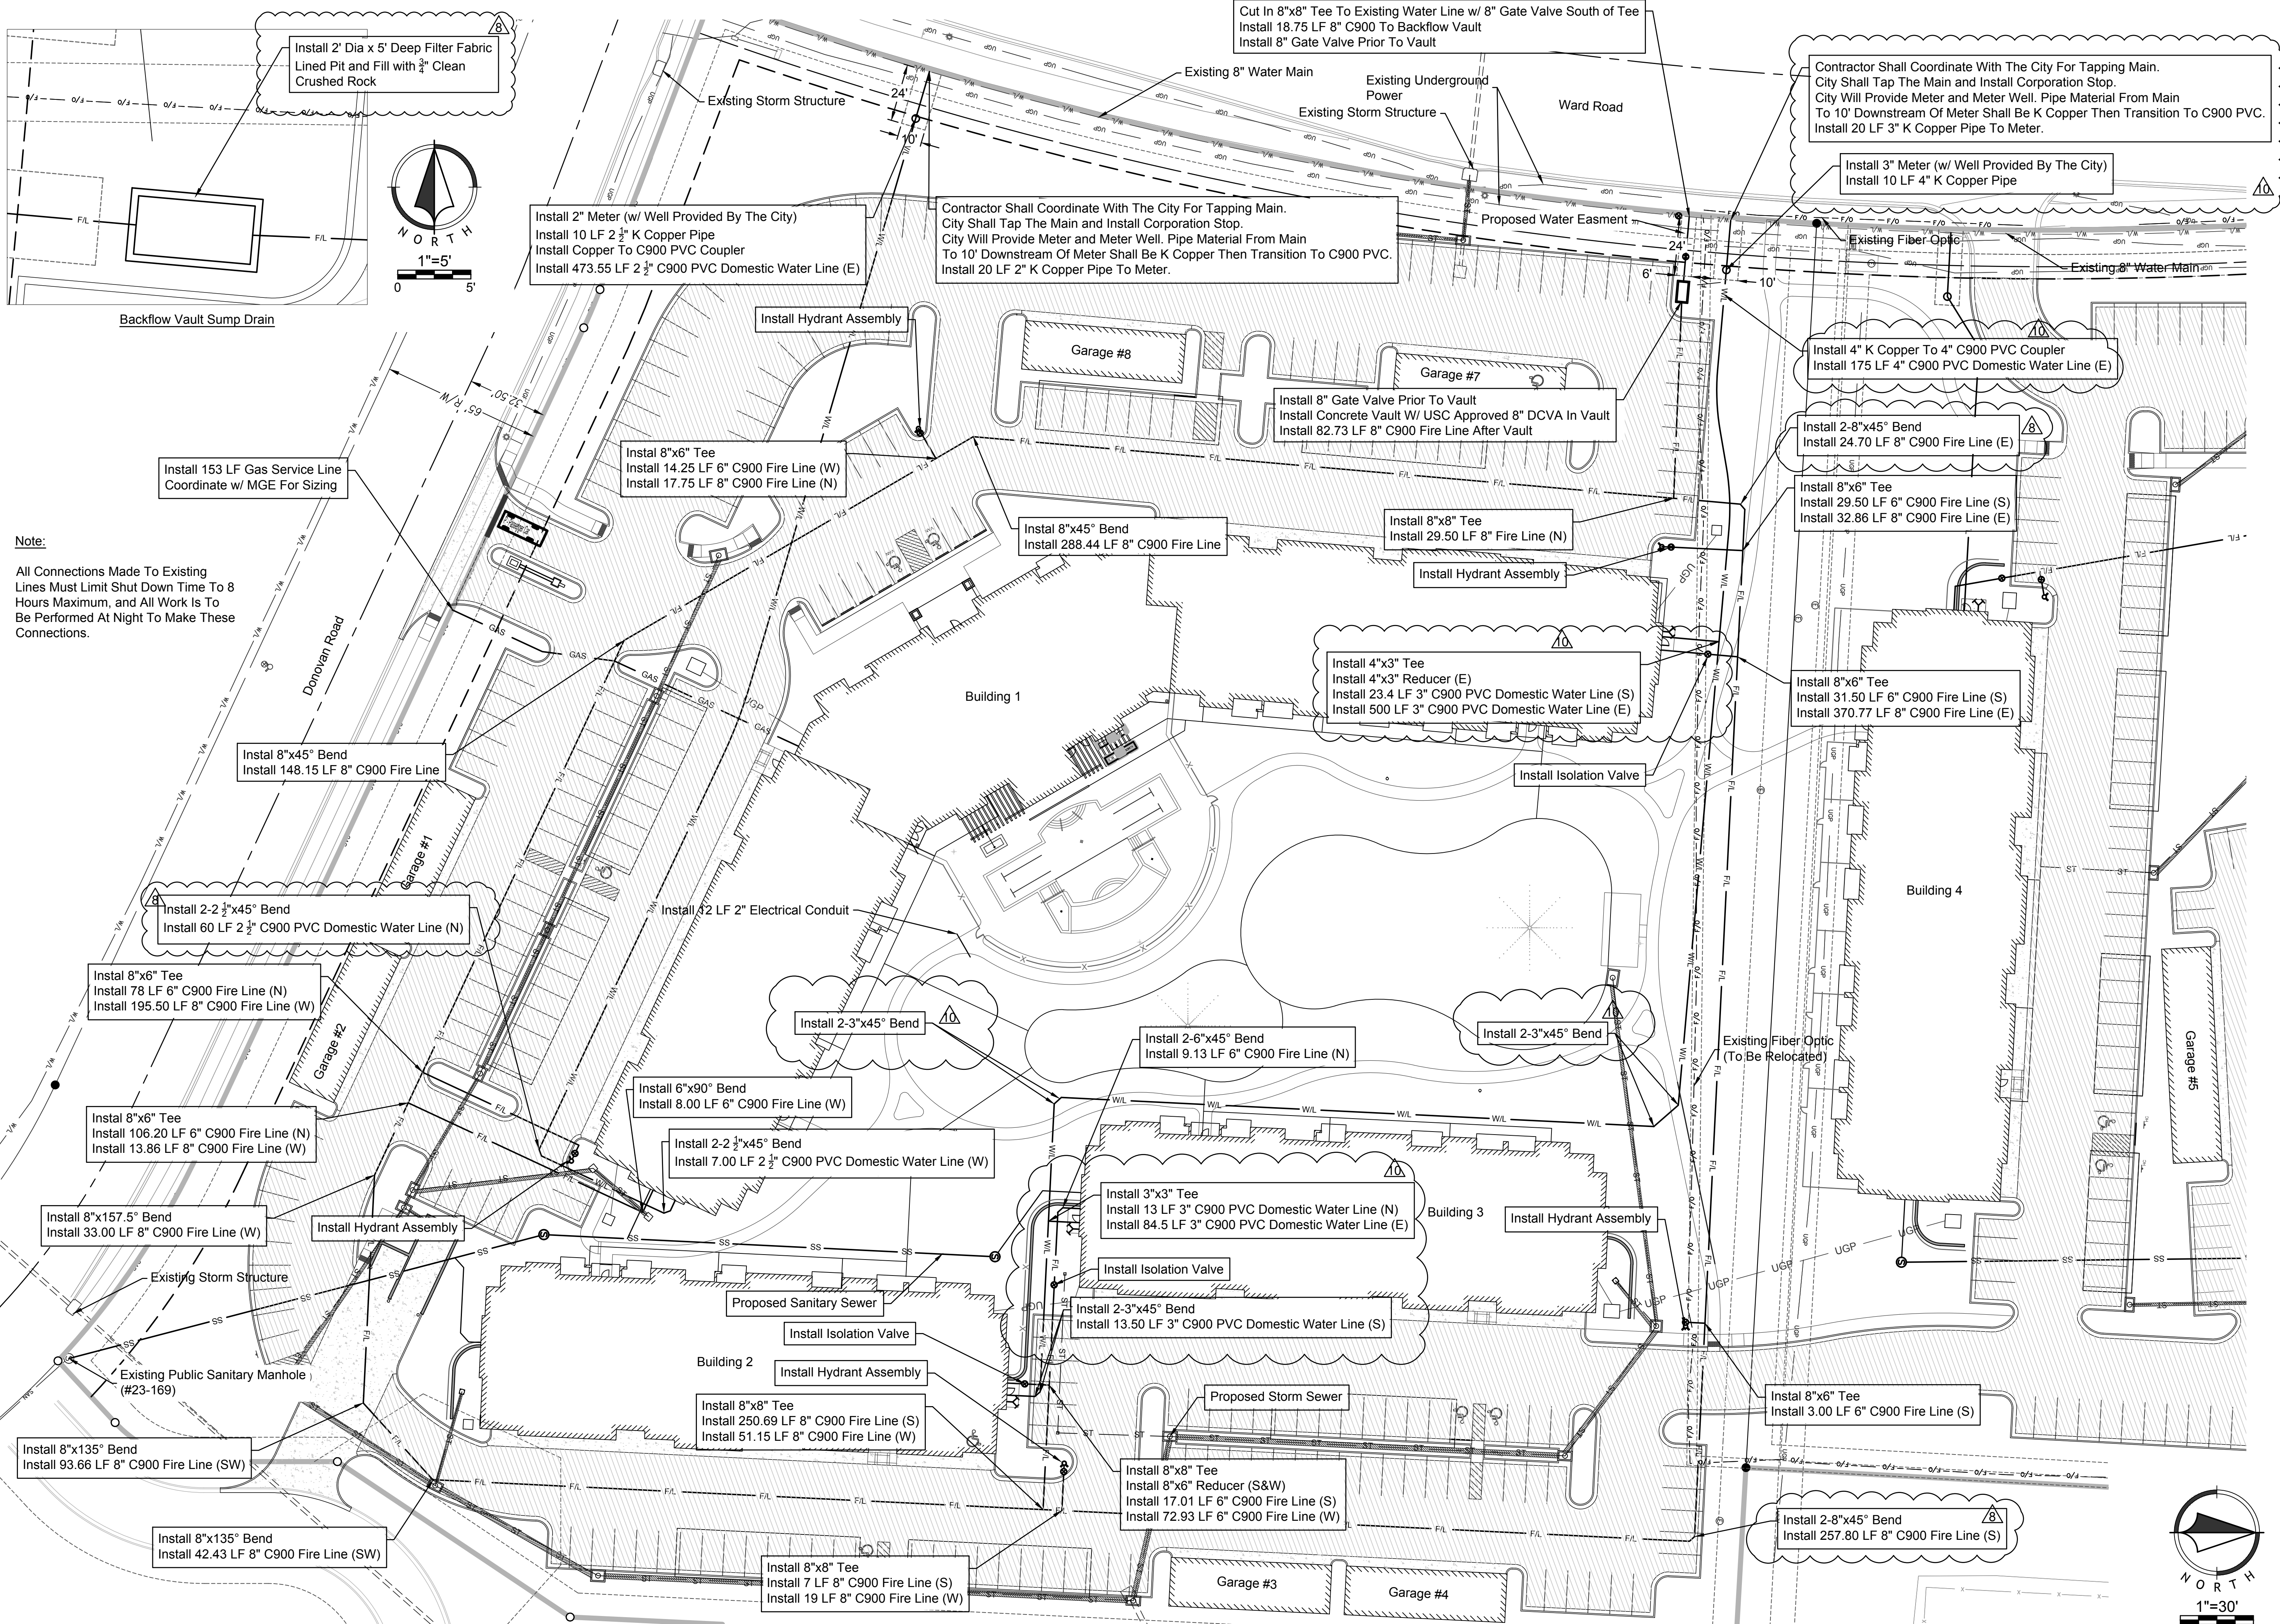

Note:
All Connections Made To Existing Lines Must Limit Shut Down Time To 8 Hours Maximum, and All Work Is To Be Performed At Night To Make These Connections.

Sheet
C17

Final Development Plans
18-0129
Summit Square II
Lee's Summit, Jackson County, Missouri

Utility Plan 1

10	TCD	MES	01/03/19	ASH #6
9	TCD	MES	12/07/18	ASH #2
8	TCD	MES	10/10/18	Adendum 3
7	TCD	MES	09/28/18	Adendum 2
6	TCD	MES	08/21/18	PER CITY COMMENTS
5	TCD	MES	08/03/18	95% Set
4	TCD	MES	07/13/2018	80% Set
NO.	BY	DD	DATE	REVISION

Renaissance
Infrastructure
Consulting

1815 MCCREE STREET SUITE 200
KANSAS CITY, MISSOURI 64108
816.800.0950
WWW.RIC-CONSULT.COM

MISSOURI CERTIFICATE OF AUTHORITY NO. 2000035630