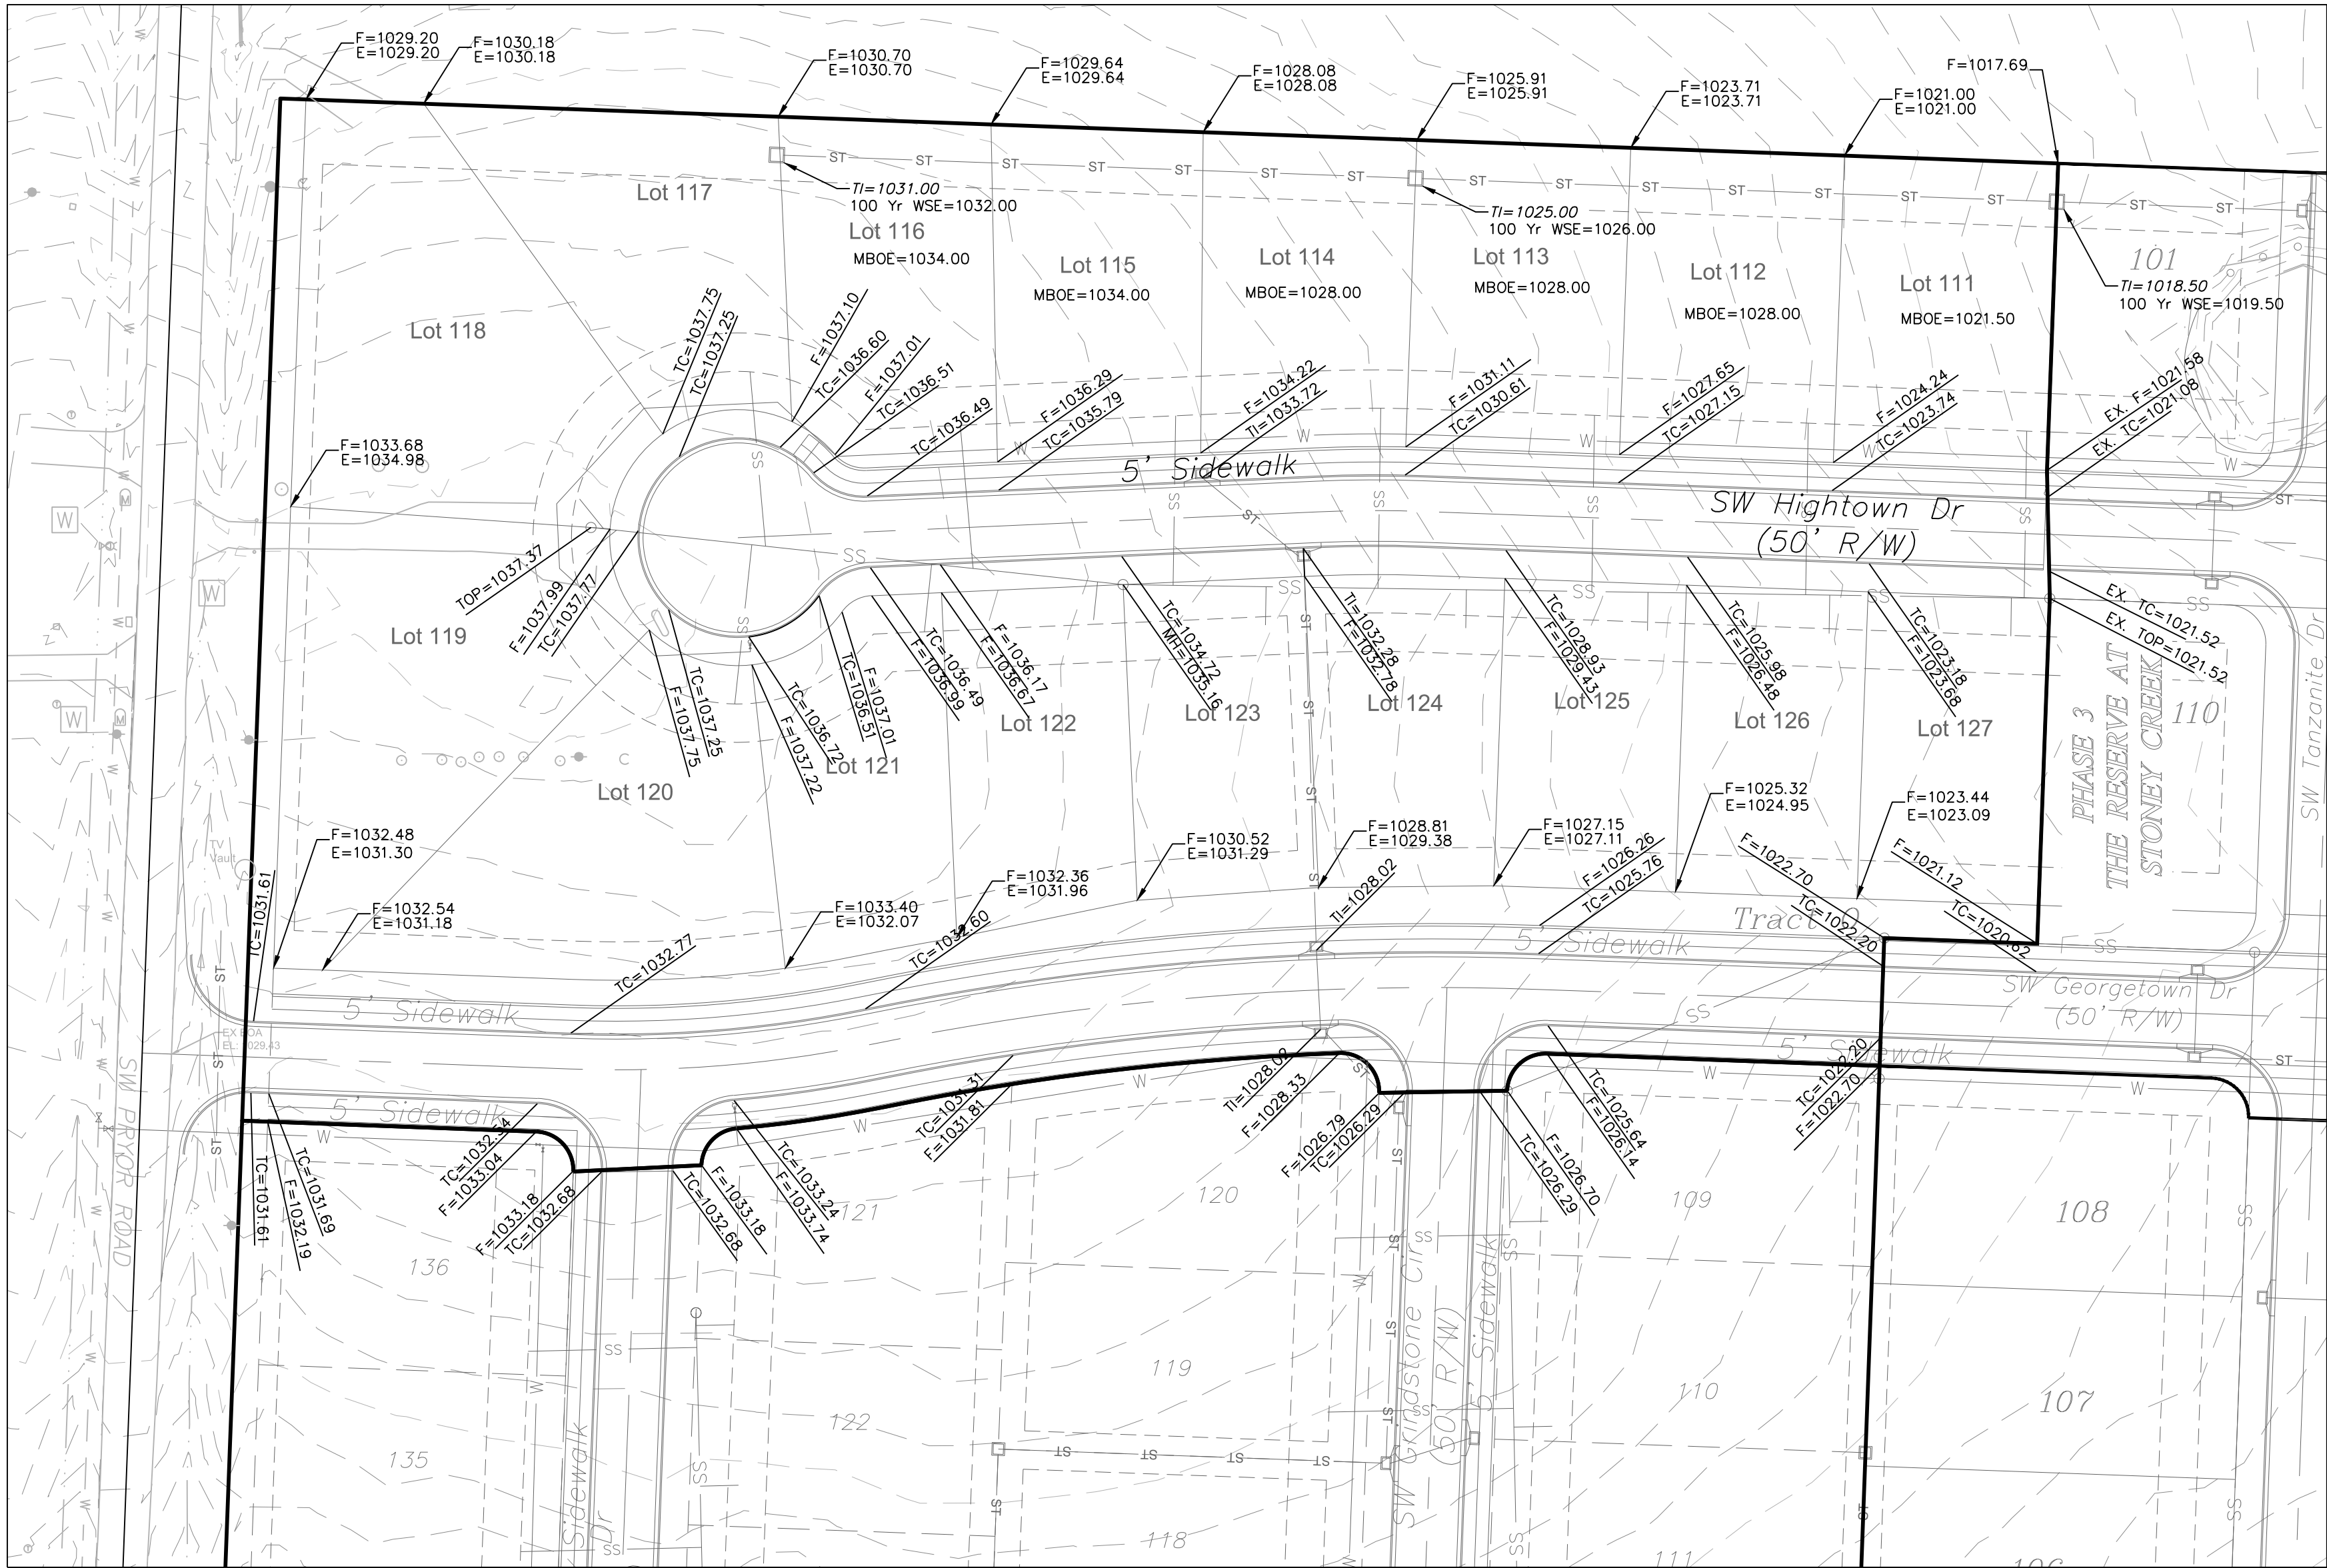



| Lot Number | Basement Type    |
|------------|------------------|
| 111        | Full/Daylight    |
| 112        | Daylight/Walkout |
| 113        | Walkout          |
| 114        | Walkout          |
| 115        | Walkout          |
| 116        | Walkout          |
| 117        | Walkout          |
| 118        | Daylight/Walkout |
| 119        | Daylight/Walkout |
| 120        | Walkout          |
| 121        | Walkout          |
| 122        | Walkout          |
| 123        | Daylight         |
| 124        | Daylight         |
| 125        | Daylight         |
| 126        | Full             |
| 127        | Full             |

Master Drainage Plan 2 of 3:  
Spot Elevations  
Construction Plans for:  
The Reserve at Stoney Creek - 4th Plat  
Lee's Summit, Jackson County, Missouri

Project:  
RESERVE  
AT STONEY  
CREEK 4TH PLAT  
August 2018

The Reserve at Stoney Creek - 4th Plat  
Lee's Summit, Jackson County, Missouri

Professional Registration  
Missouri  
Engineering 2005002188-D  
Surveying 200500019-D  
Kansas  
Engineering E-1895  
Surveying LS-219  
Oklahoma  
Engineering 6254  
Nebraska  
Engineering CA2821

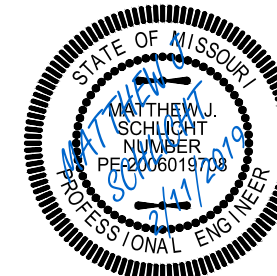

Matthew J. Schlicht  
MO PE 2006019708  
KS PE 19071  
OK PE 25526

| REVISIONS    |
|--------------|
| REV. 1-4-19  |
| REV. 2-11-19 |