



C:_Revit Local\217026.05_Lee's Summit MOB Redesign_01.08.19_LOCAL_2019.rvt
3/12/2019 10:44:03 AM
THIS DRAWING IS THE PROPERTY OF HEREFORD DOOLEY ARCHITECTS. IT IS NOT TO BE REPRODUCED IN WHOLE OR IN PART. IT IS NOT TO BE USED ON ANY OTHER PROJECT. IT SHALL BE RETURNED UPON REQUEST. COPYRIGHT AS DATED HEREFORD DOOLEY ARCHITECTS. NOT VALID UNLESS SIGNED AND SEALED.

2 WEST
SCALE: 1/8" = 1'-0"

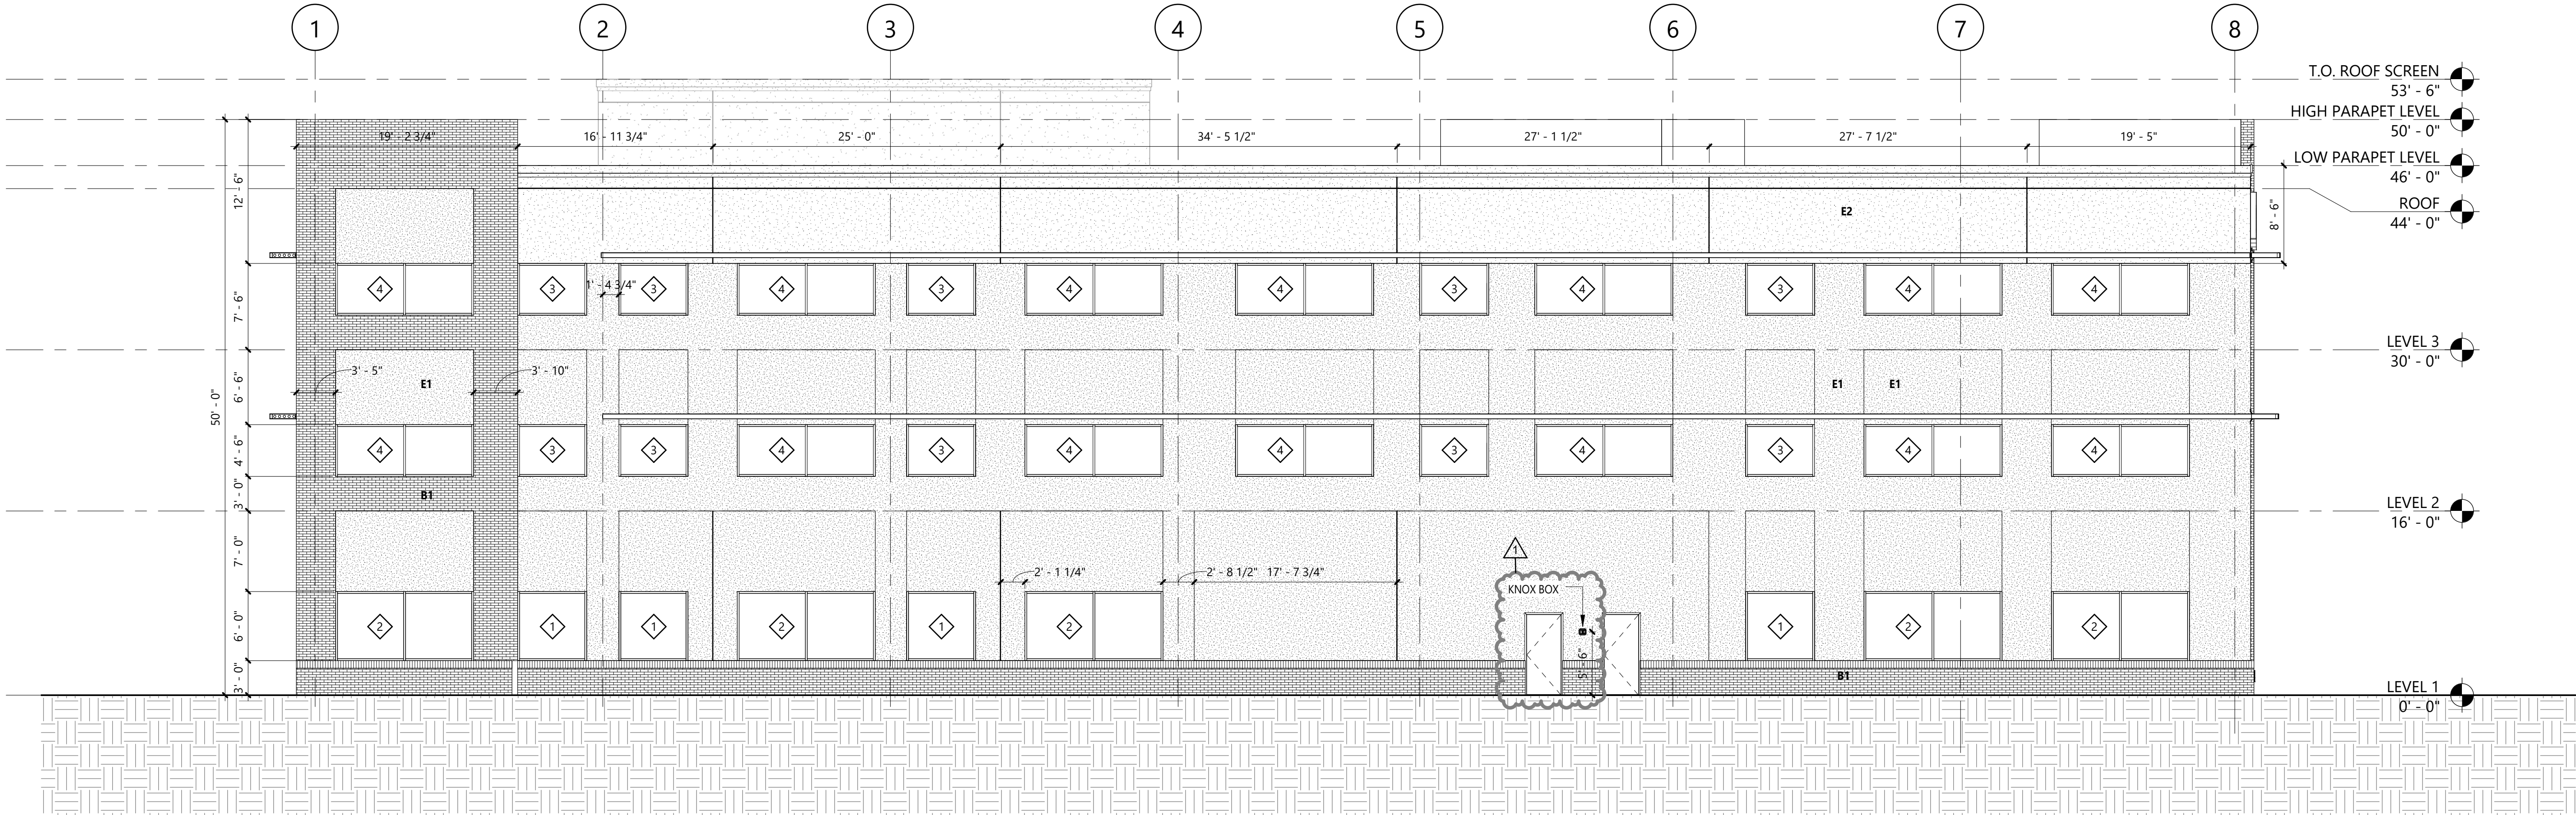

1 EAST
SCALE: 1/8" = 1'-0"

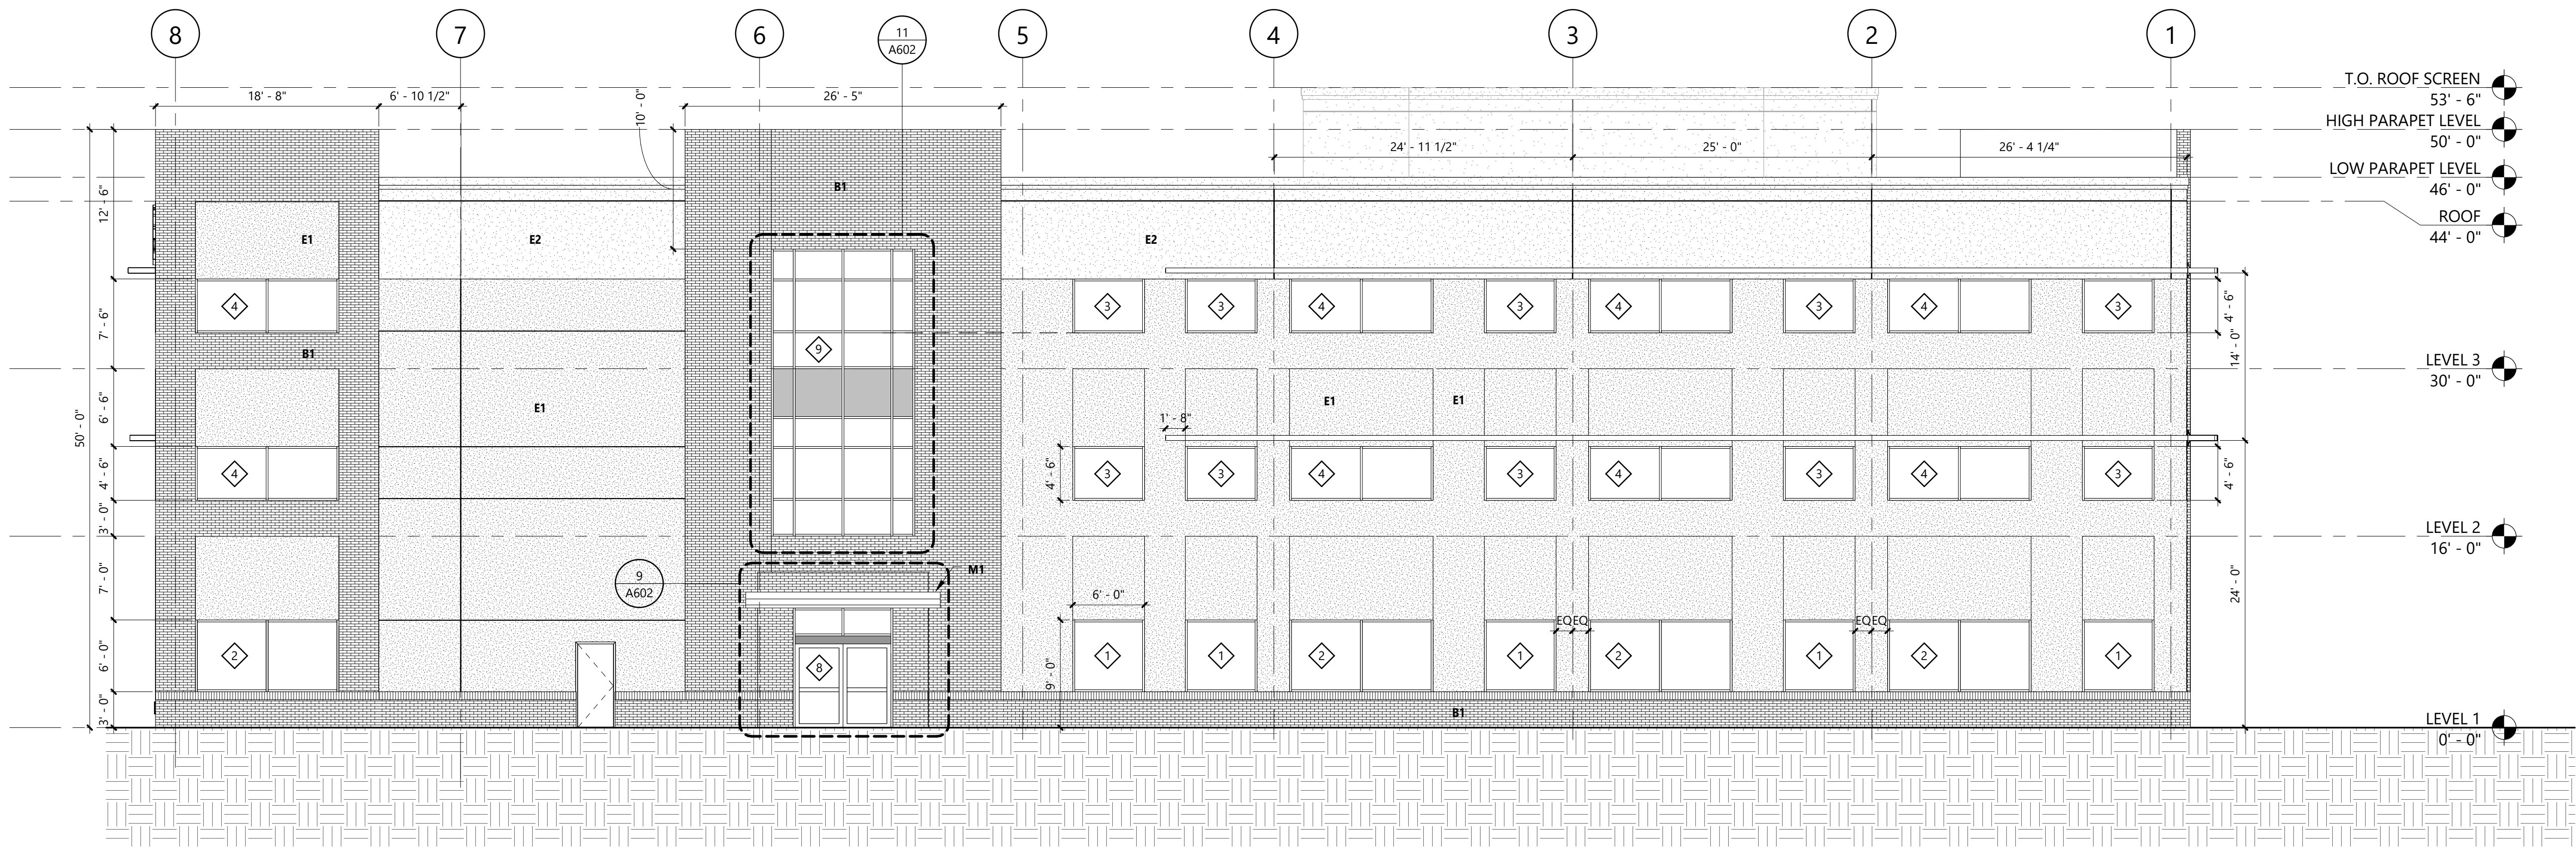

EXTERIOR MATERIALS SCHEDULE

PATTERN AND MARKER	MANUFACTURER	PRODUCT AND COLOR FINISH
E1	REFER TO SPECIFICATIONS	EIPS : FIELD COLOR (MATCH EXISTING MOB'S DARKER EIPS COLOR)
E2	REFER TO SPECIFICATIONS	EIPS : ACCENT COLOR (MATCH EXISTING MOB'S LIGHTER EIPS COLOR)
B1	REFER TO SPECIFICATIONS	BRICK (MATCH EXISTING MOB'S BRICK COLOR)
M1	REFER TO SPECIFICATIONS	METAL WALL PANEL REYNOLDBOND / ANODIC CLEAR
	REFER TO SPECIFICATIONS	GLAZING VISION GLASS : SOLARBAN 60 SOLARBronZE + SOLARBAN 60 (S) CLEAR
	REFER TO SPECIFICATIONS	GLAZING SPANDREL GLASS : SOLARBAN 60 SOLARBronZE + SOLARBAN 60 SPANDREL
	REFER TO SPECIFICATIONS	ALUMINUM WINDOW FRAMES : CLEAR ANODIZED



HEREFORD · DOOLEY
ARCHITECTS

1720 WEST END AVE · SUITE 300
NASHVILLE · TENNESSEE · 37203
P · 615 · 244 · 7399
F · 615 · 244 · 6697
WWW.HDARCHITECTS.COM

PROJECT #
217026.05
CLIENT PROJECT NUMBER: N/A

LEE'S SUMMIT M.O.B.

2100 SE Blue Parkway, Lee's Summit, MO 64063

Lee's Summit Medical Center
2100 SE Blue Parkway, Lee's Summit, MO 64063

STATUS

CONSTRUCTION
DOCUMENTS

DATES OF ISSUANCE

02/15/19
ADDENDUM 01 03/08/19

TITLE

EXTERIOR
ELEVATIONS

SHEET

A201

