


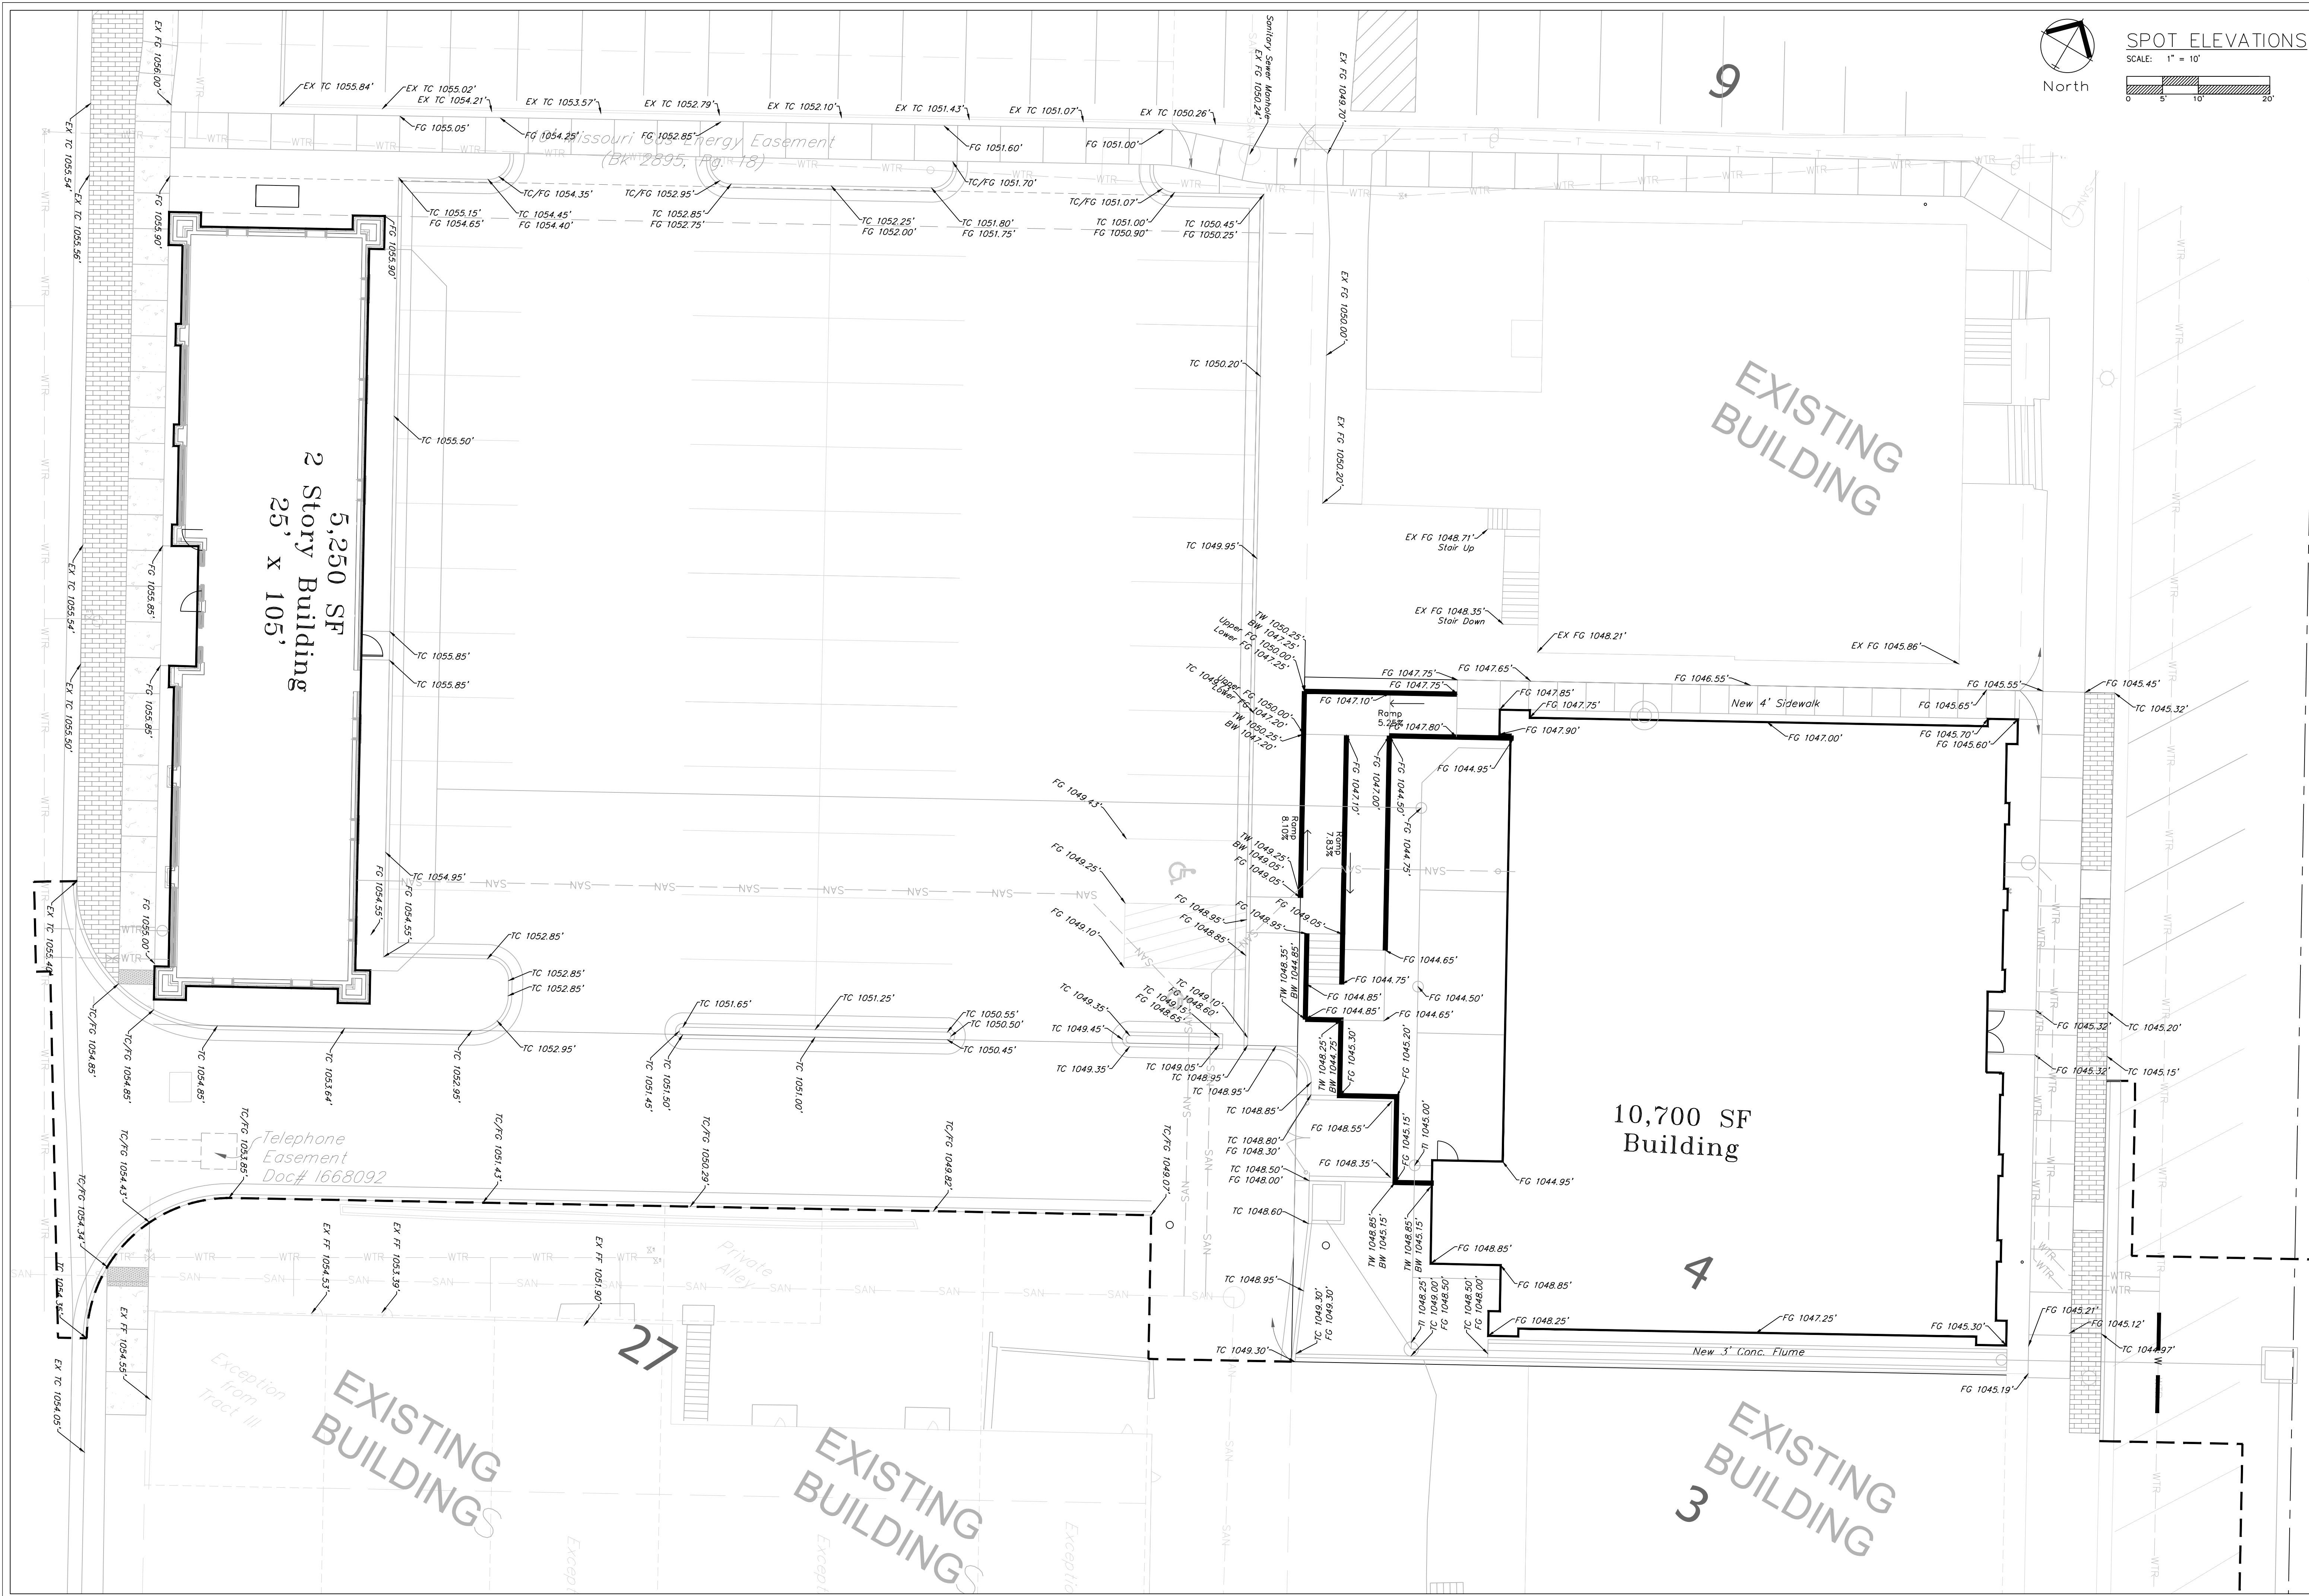

SPOT ELEVATIONS
SCALE: 1" = 10'



Professional Registration
Missouri
Engineering 2005002188-D
Surveying 2005008192-D
Kansas
Engineering E-1895
Surveying LS-218
Oklahoma
Engineering 6254
Nebraska
Engineering CA2821

Construction Plans for:
Reece Nichols
Lee's Summit, Jackson County, Missouri

Project AND
NICHOLS, LSWO
Issue Date
January 28, 2019

SPOT ELEVATIONS
Construction Plans for:
Reece Nichols
Lee's Summit, Jackson County, Missouri

Matthew J. Schlicht
MO PE 2006019708
KS PE 19071
OK PE 25226

REVISIONS
Revised 4/2/19