
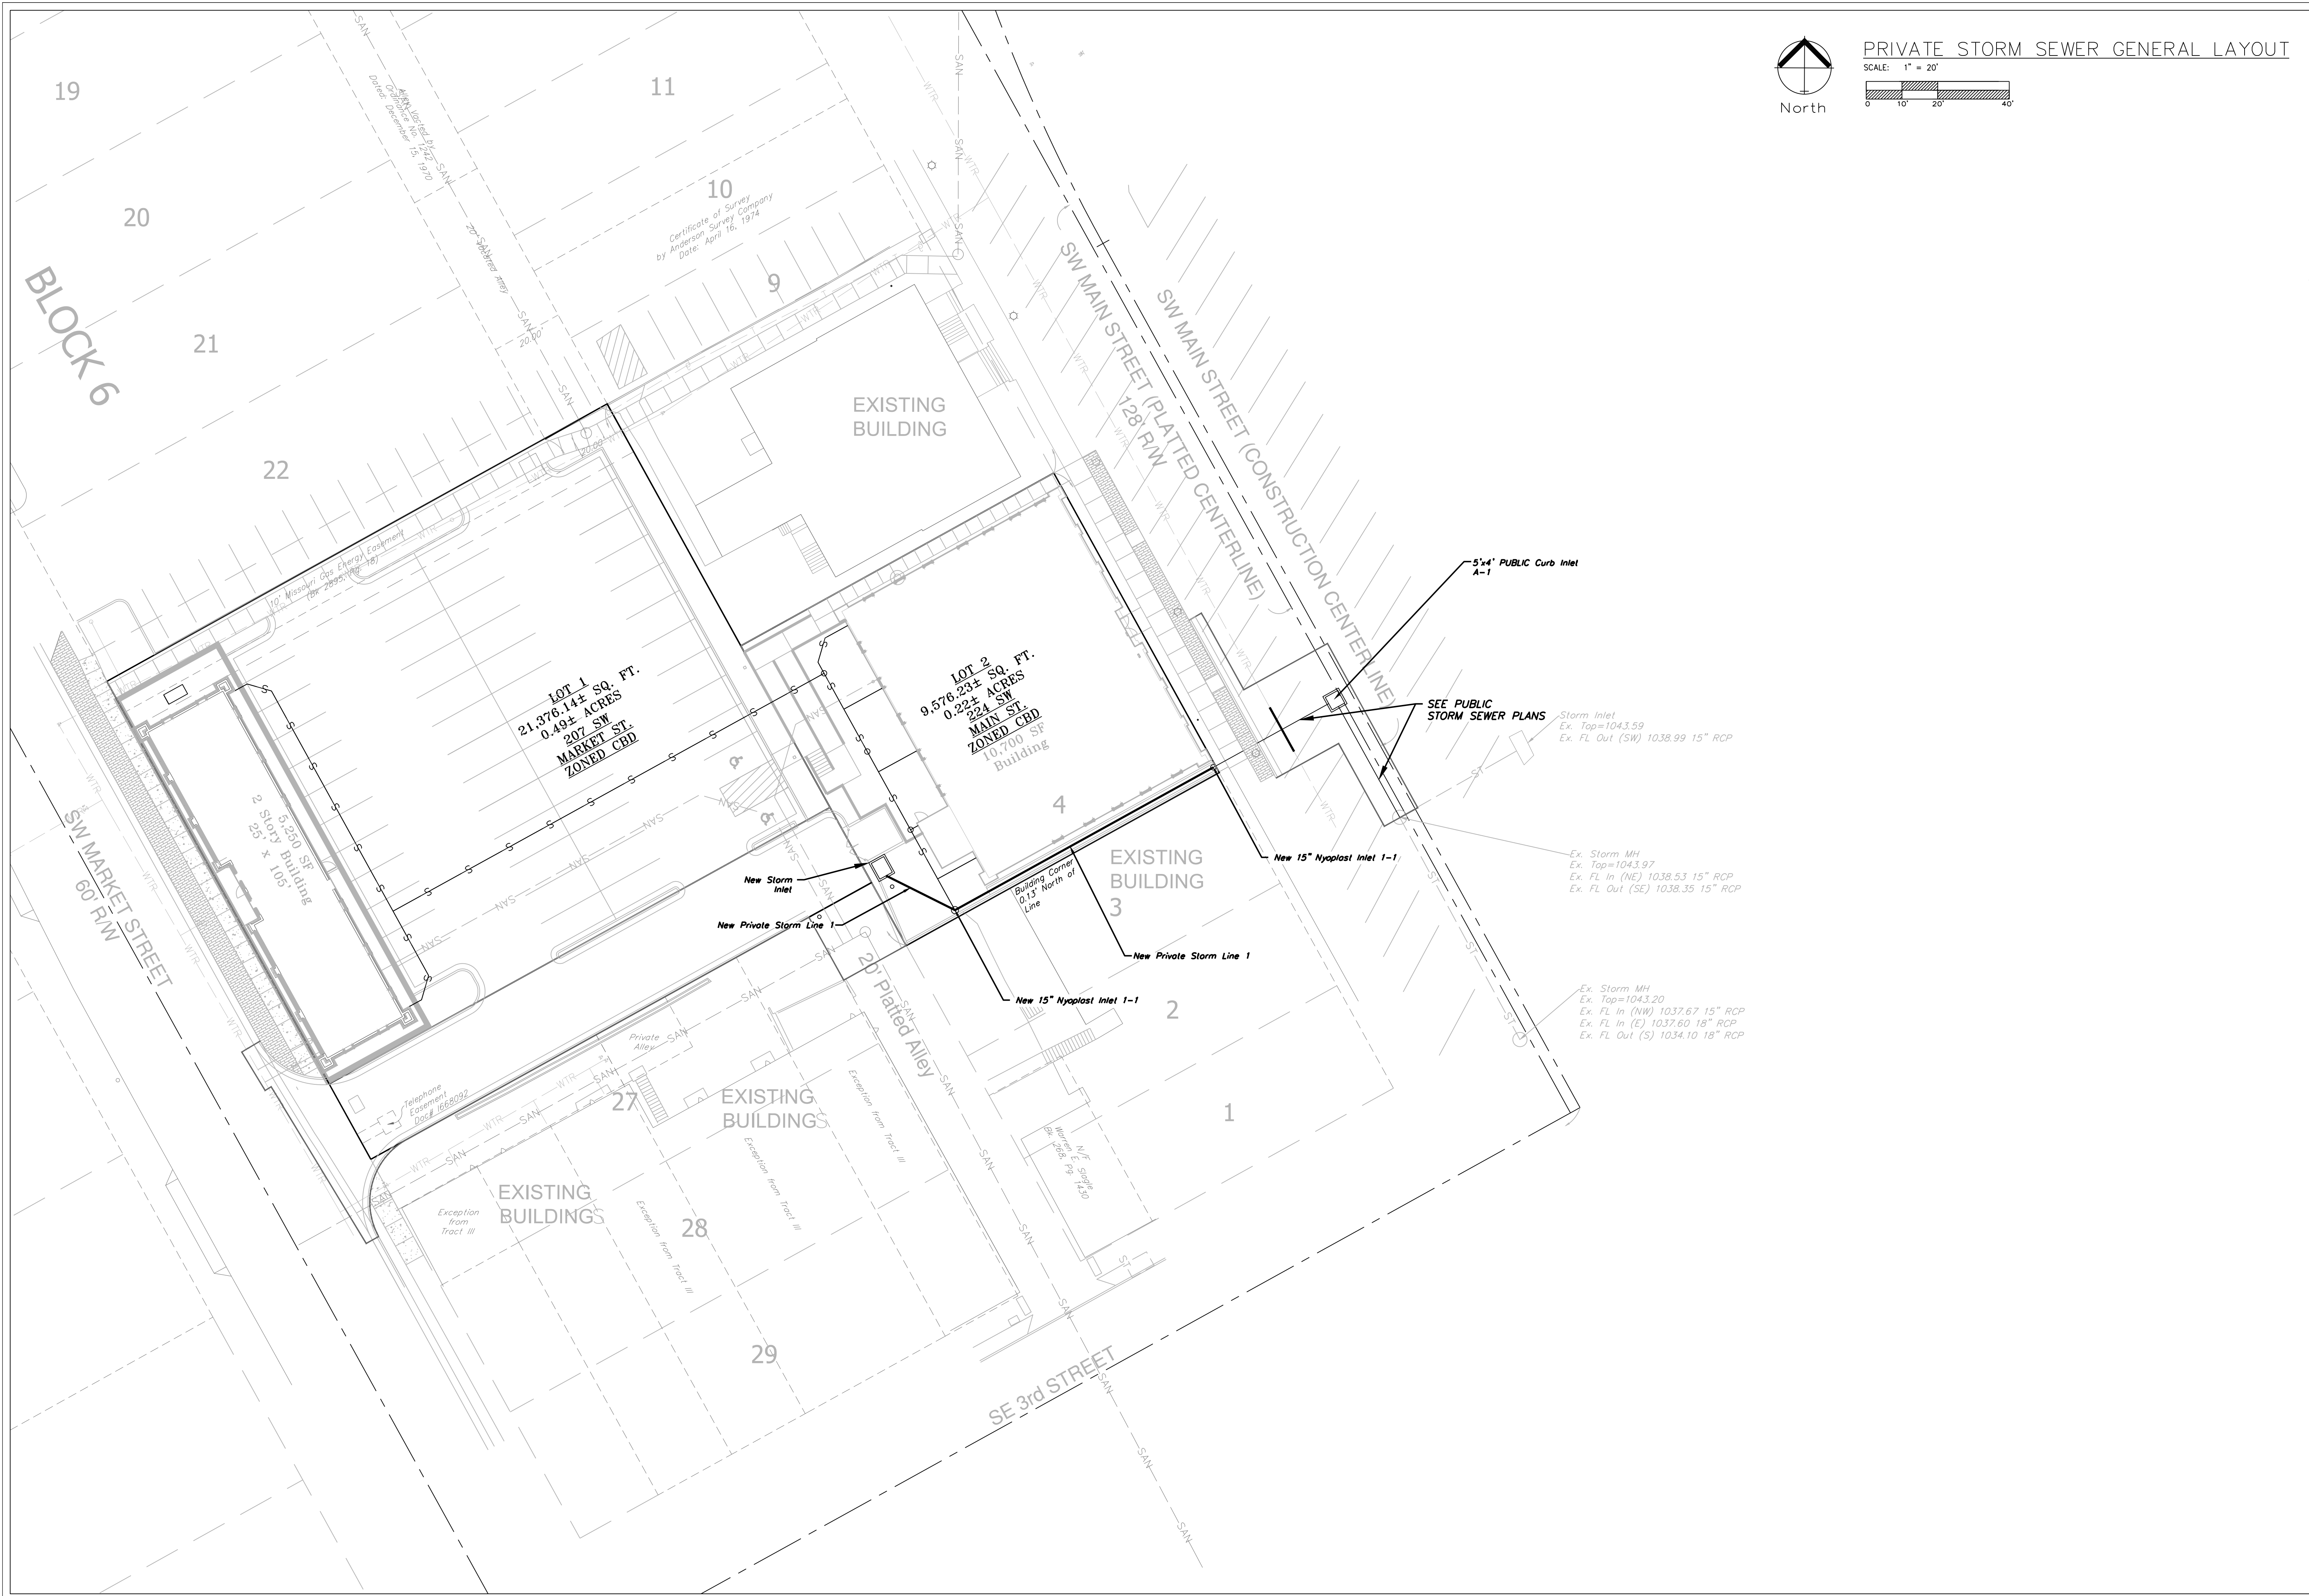


PRIVATE STORM SEWER GENERAL LAYOUT

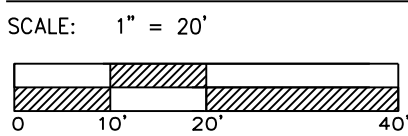

Professional Registration
Missouri
Engineering 2005002186-D
Surveying 2005008192-D
Kansas
Engineering E-1696
Surveying LS-218
Oklahoma
Engineering 6254
Nebraska
Engineering CA2621

Construction Plans for:
Reece Nichols
Lee's Summit, Jackson County, Missouri

Project AND
NICHOLS, LSWO
Issue Date
January 29, 2019

Private Storm Sewer General Layout
Construction Plans for:
Reece Nichols
Lee's Summit, Jackson County, Missouri

Matthew J. Schlicht
MO PE 2006019708
KS PE 19071
OK PE 25226

REVISIONS
Revised 4/2/19