


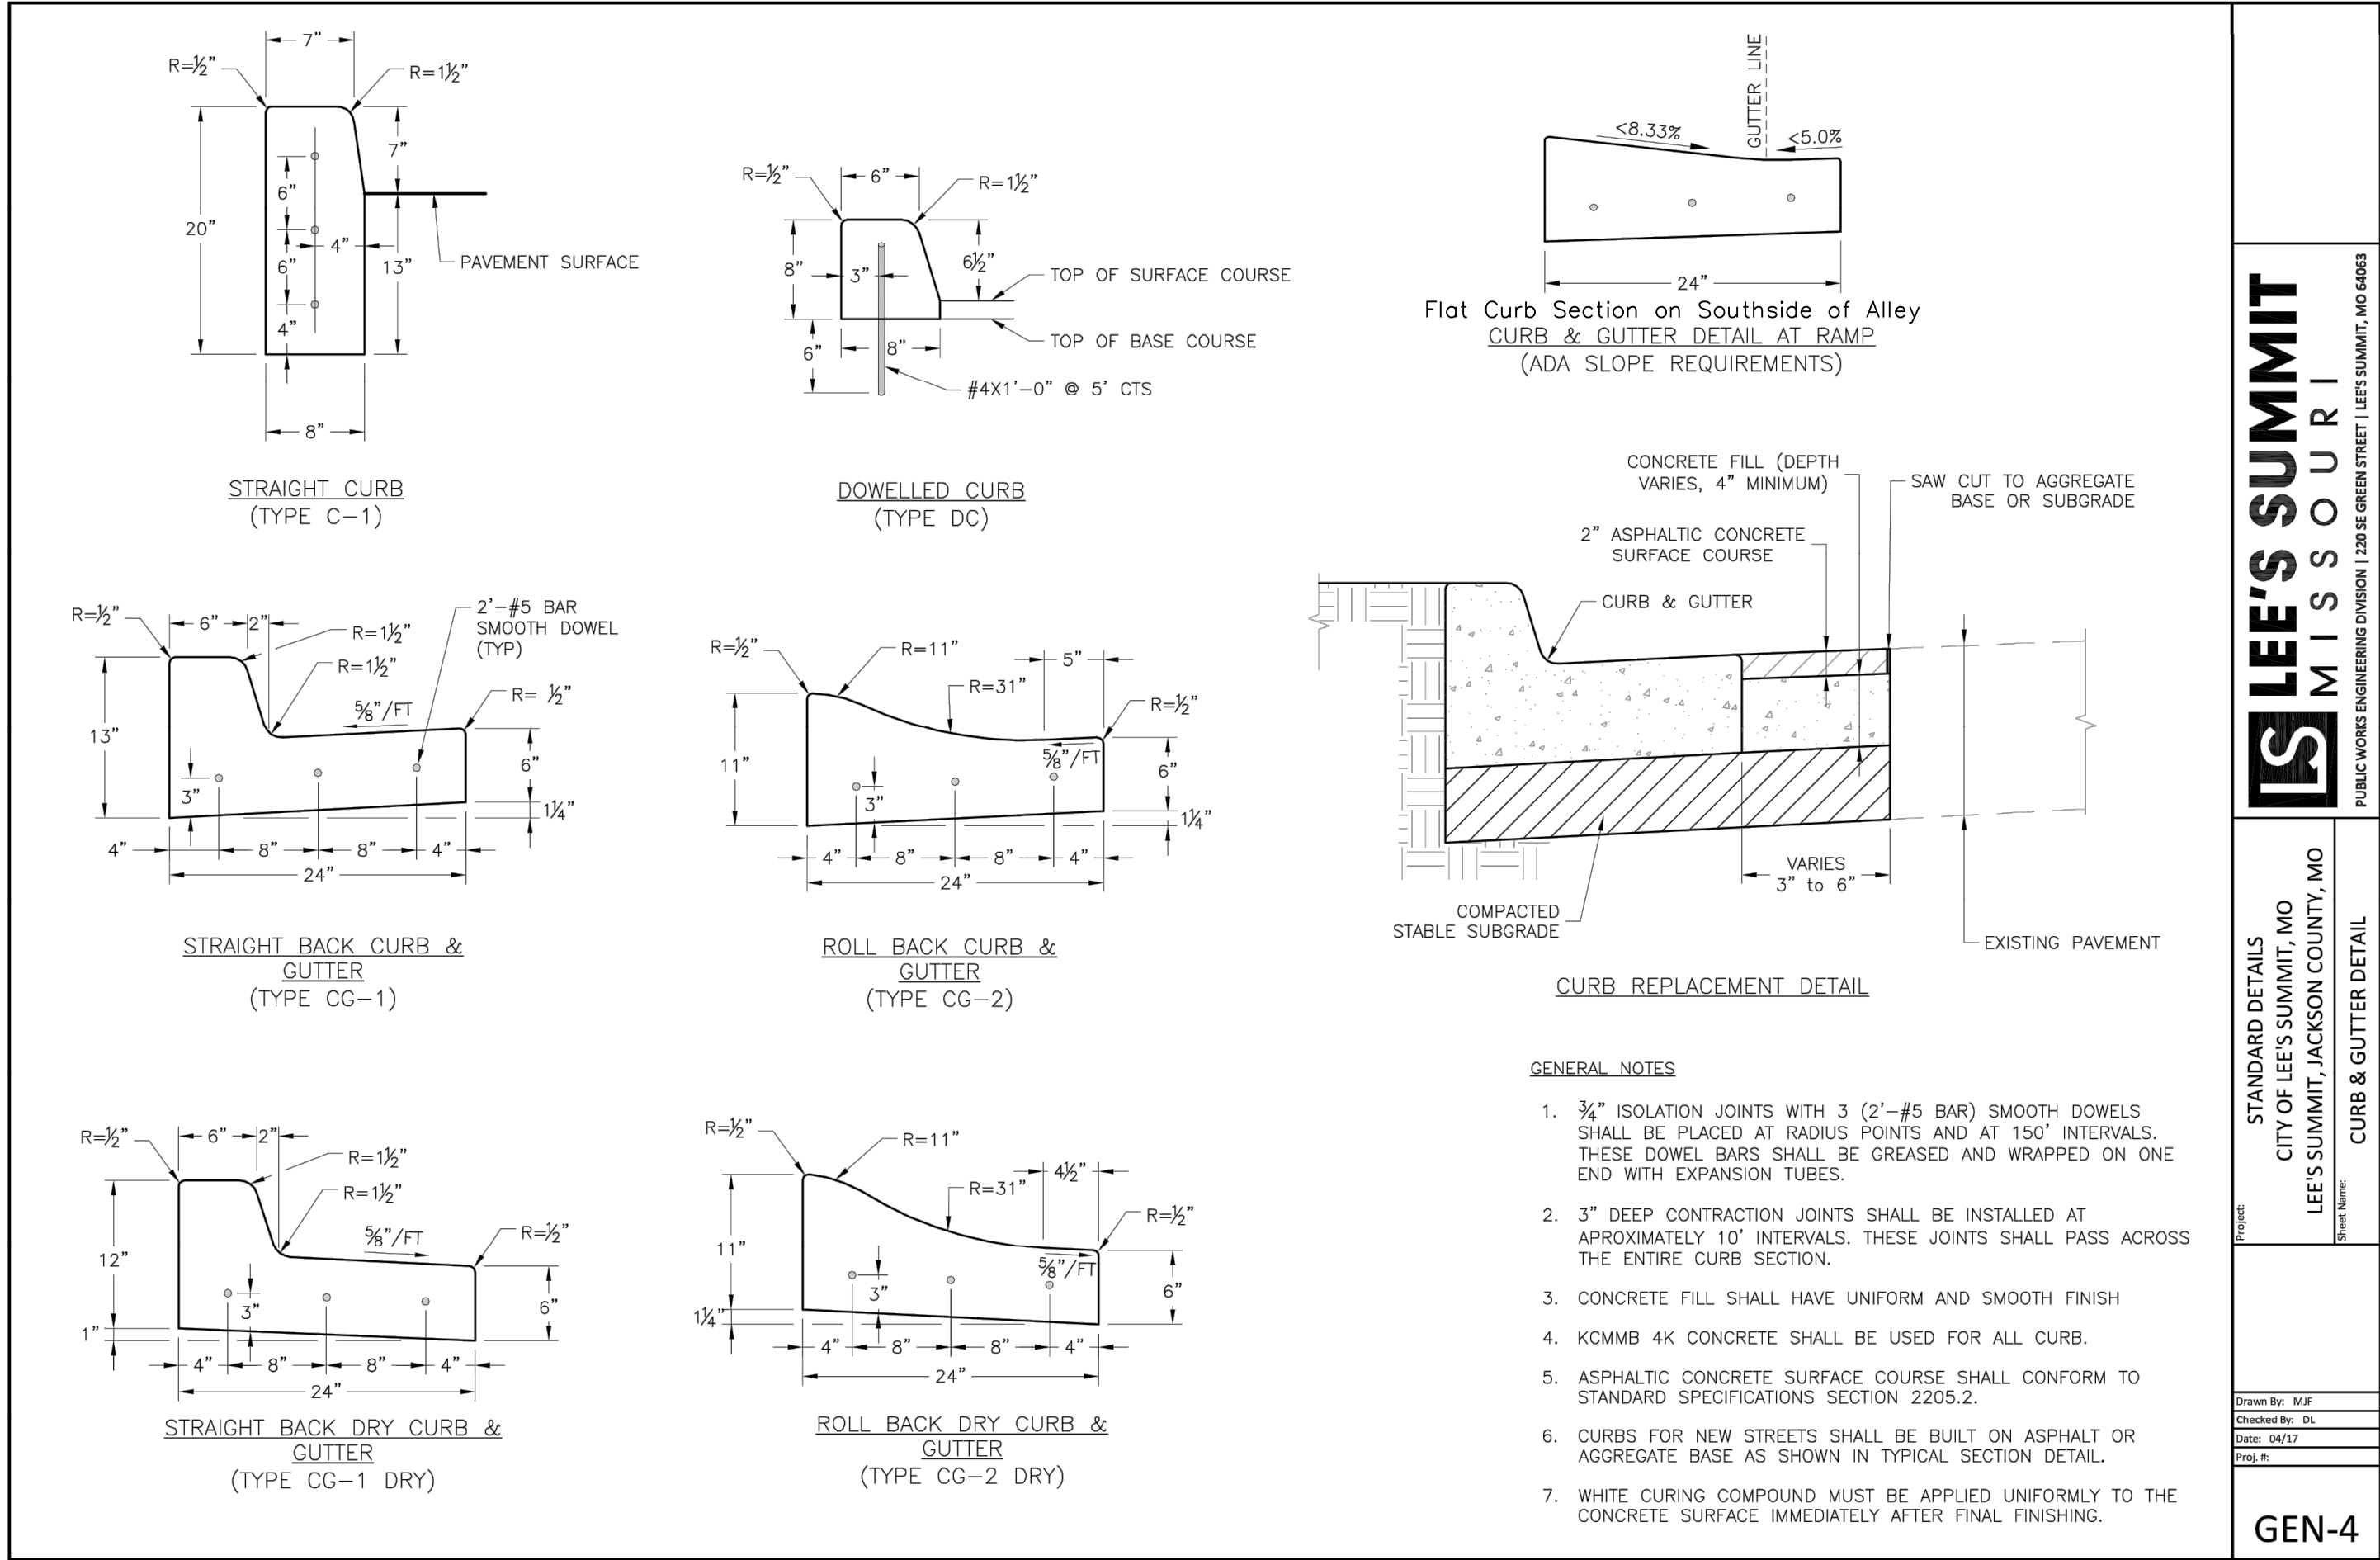

LEE'S SUMMIT MISSOURI



STANDARD DETAILS
CITY OF LEE'S SUMMIT, MO
LEE'S SUMMIT, JACKSON COUNTY, MO

CURB & GUTTER DETAIL

Drawn By: MJP
Date: 04/17

GEN-4

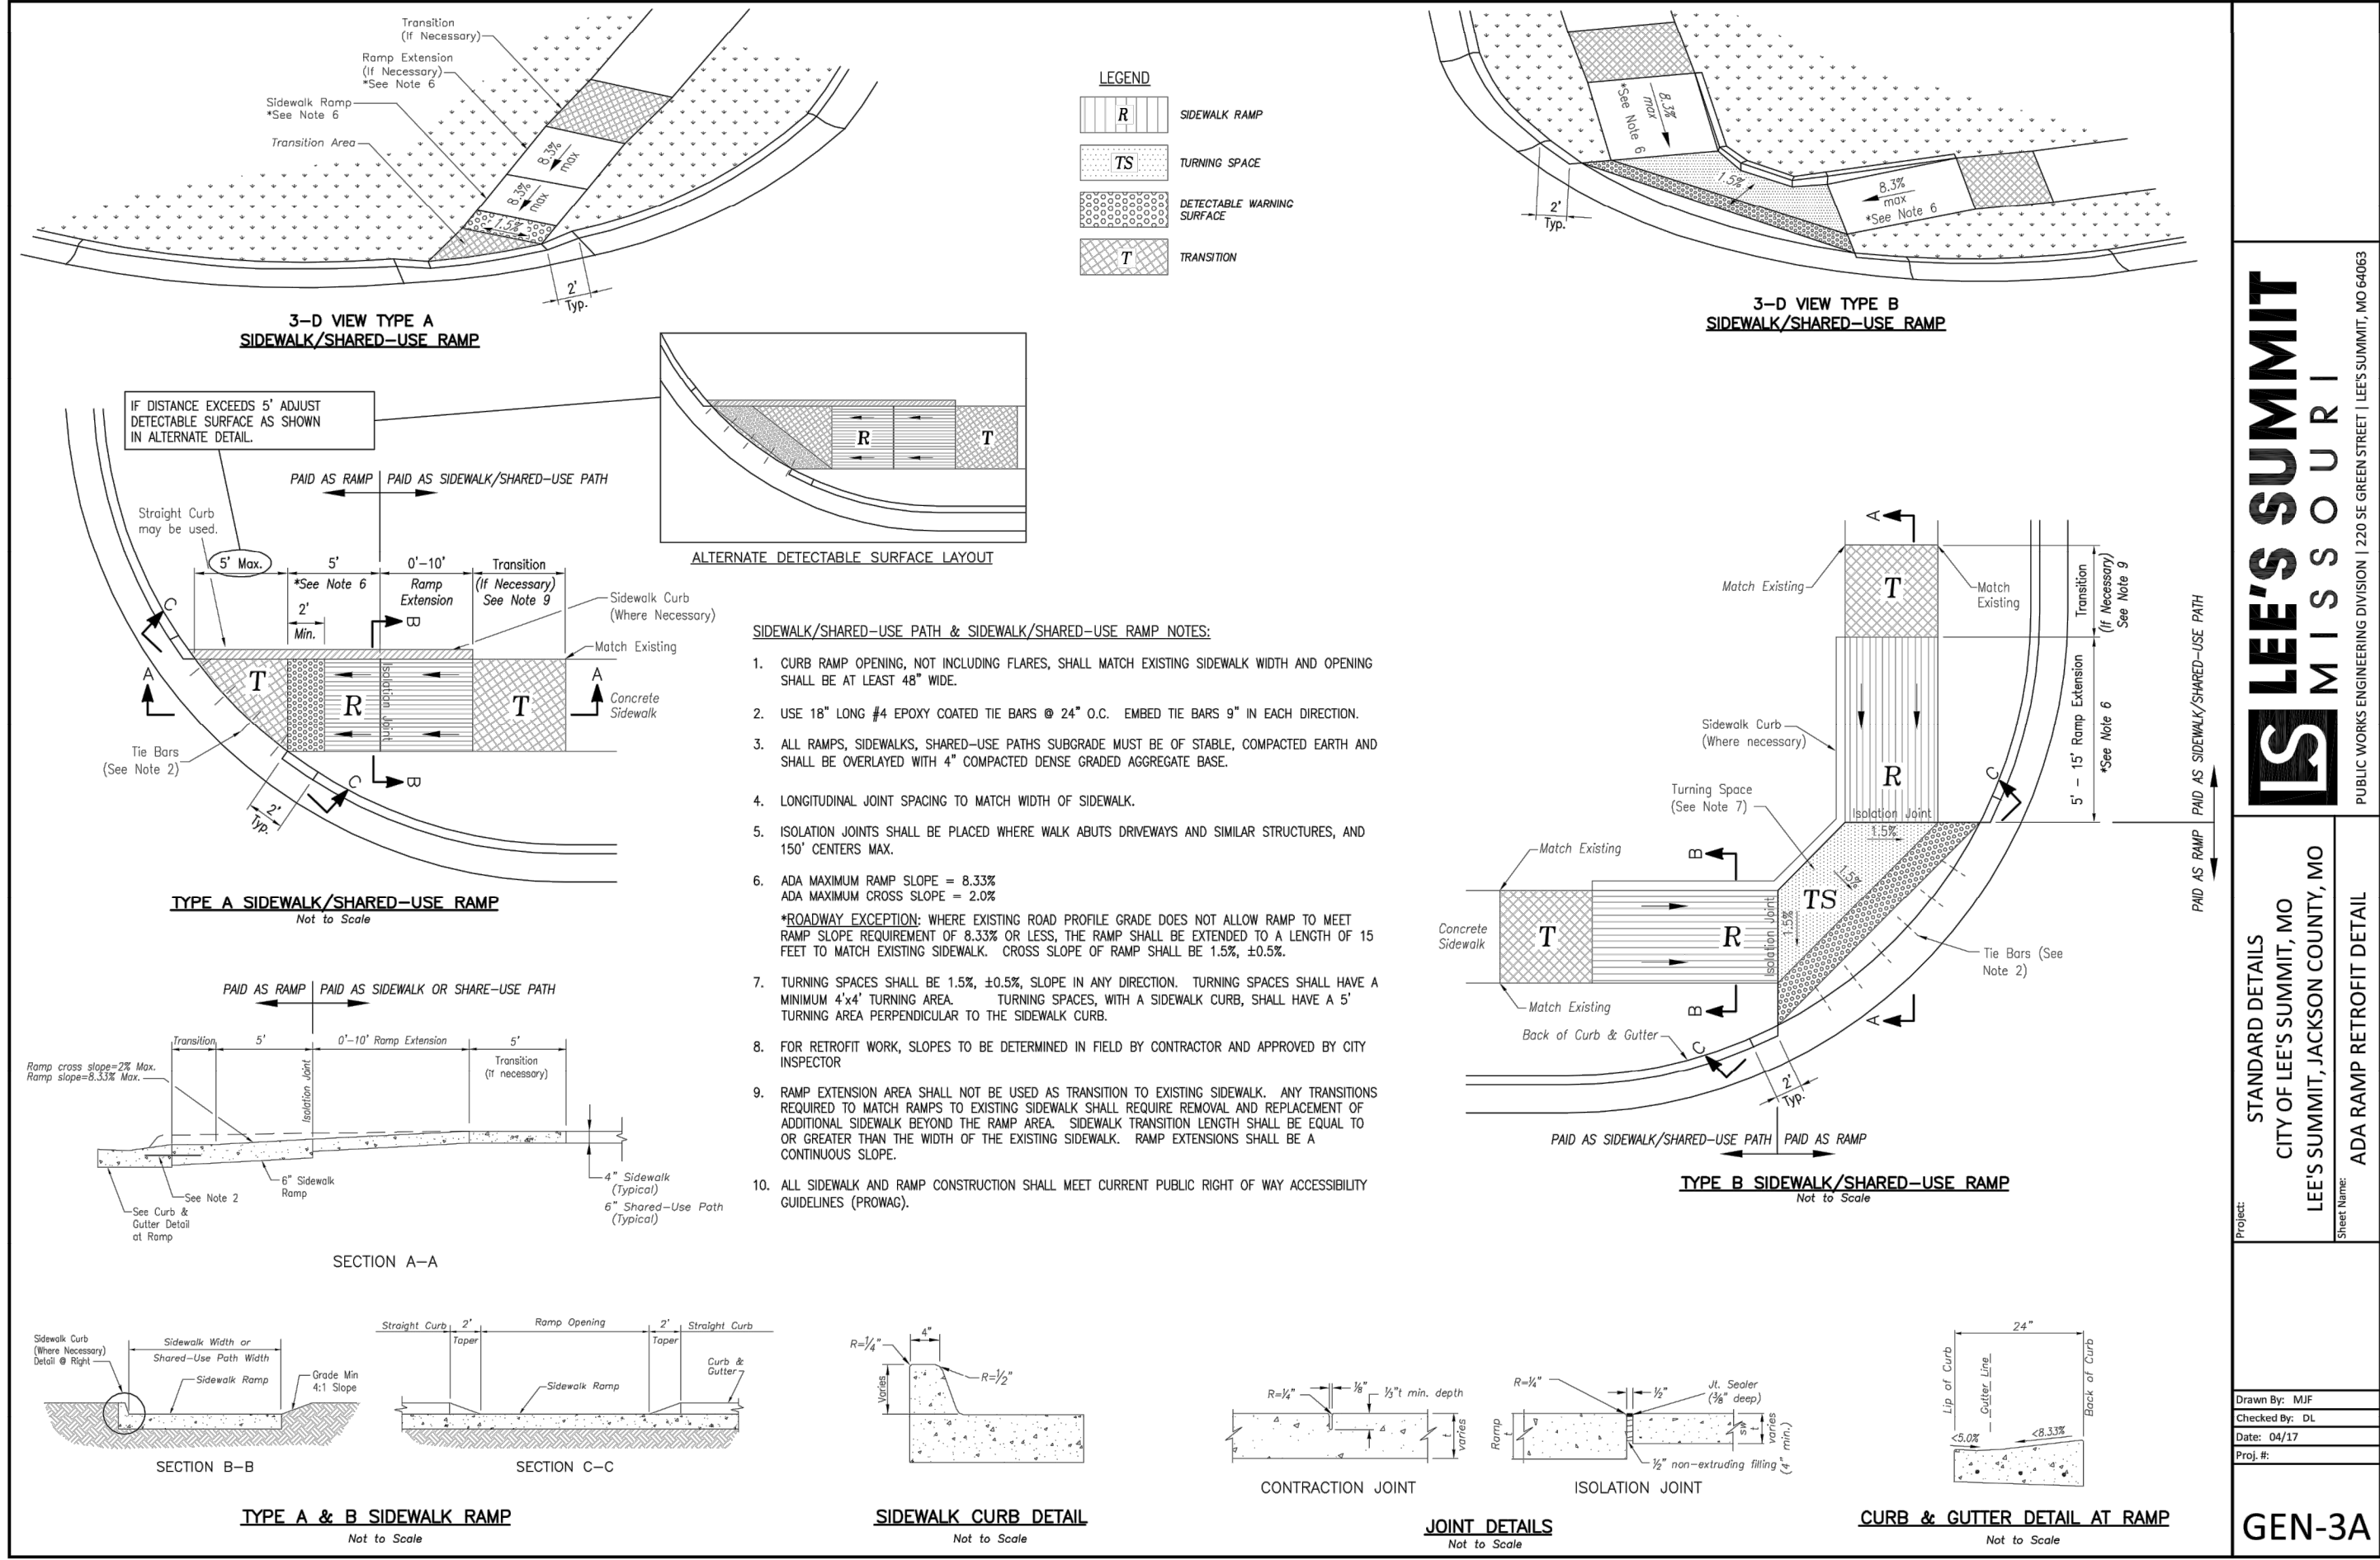

LEE'S SUMMIT MISSOURI



STANDARD DETAILS
CITY OF LEE'S SUMMIT, MO
LEE'S SUMMIT, JACKSON COUNTY, MO

ADA RAMP RETROFIT DETAIL

Drawn By: MJP
Date: 04/17

GEN-3A

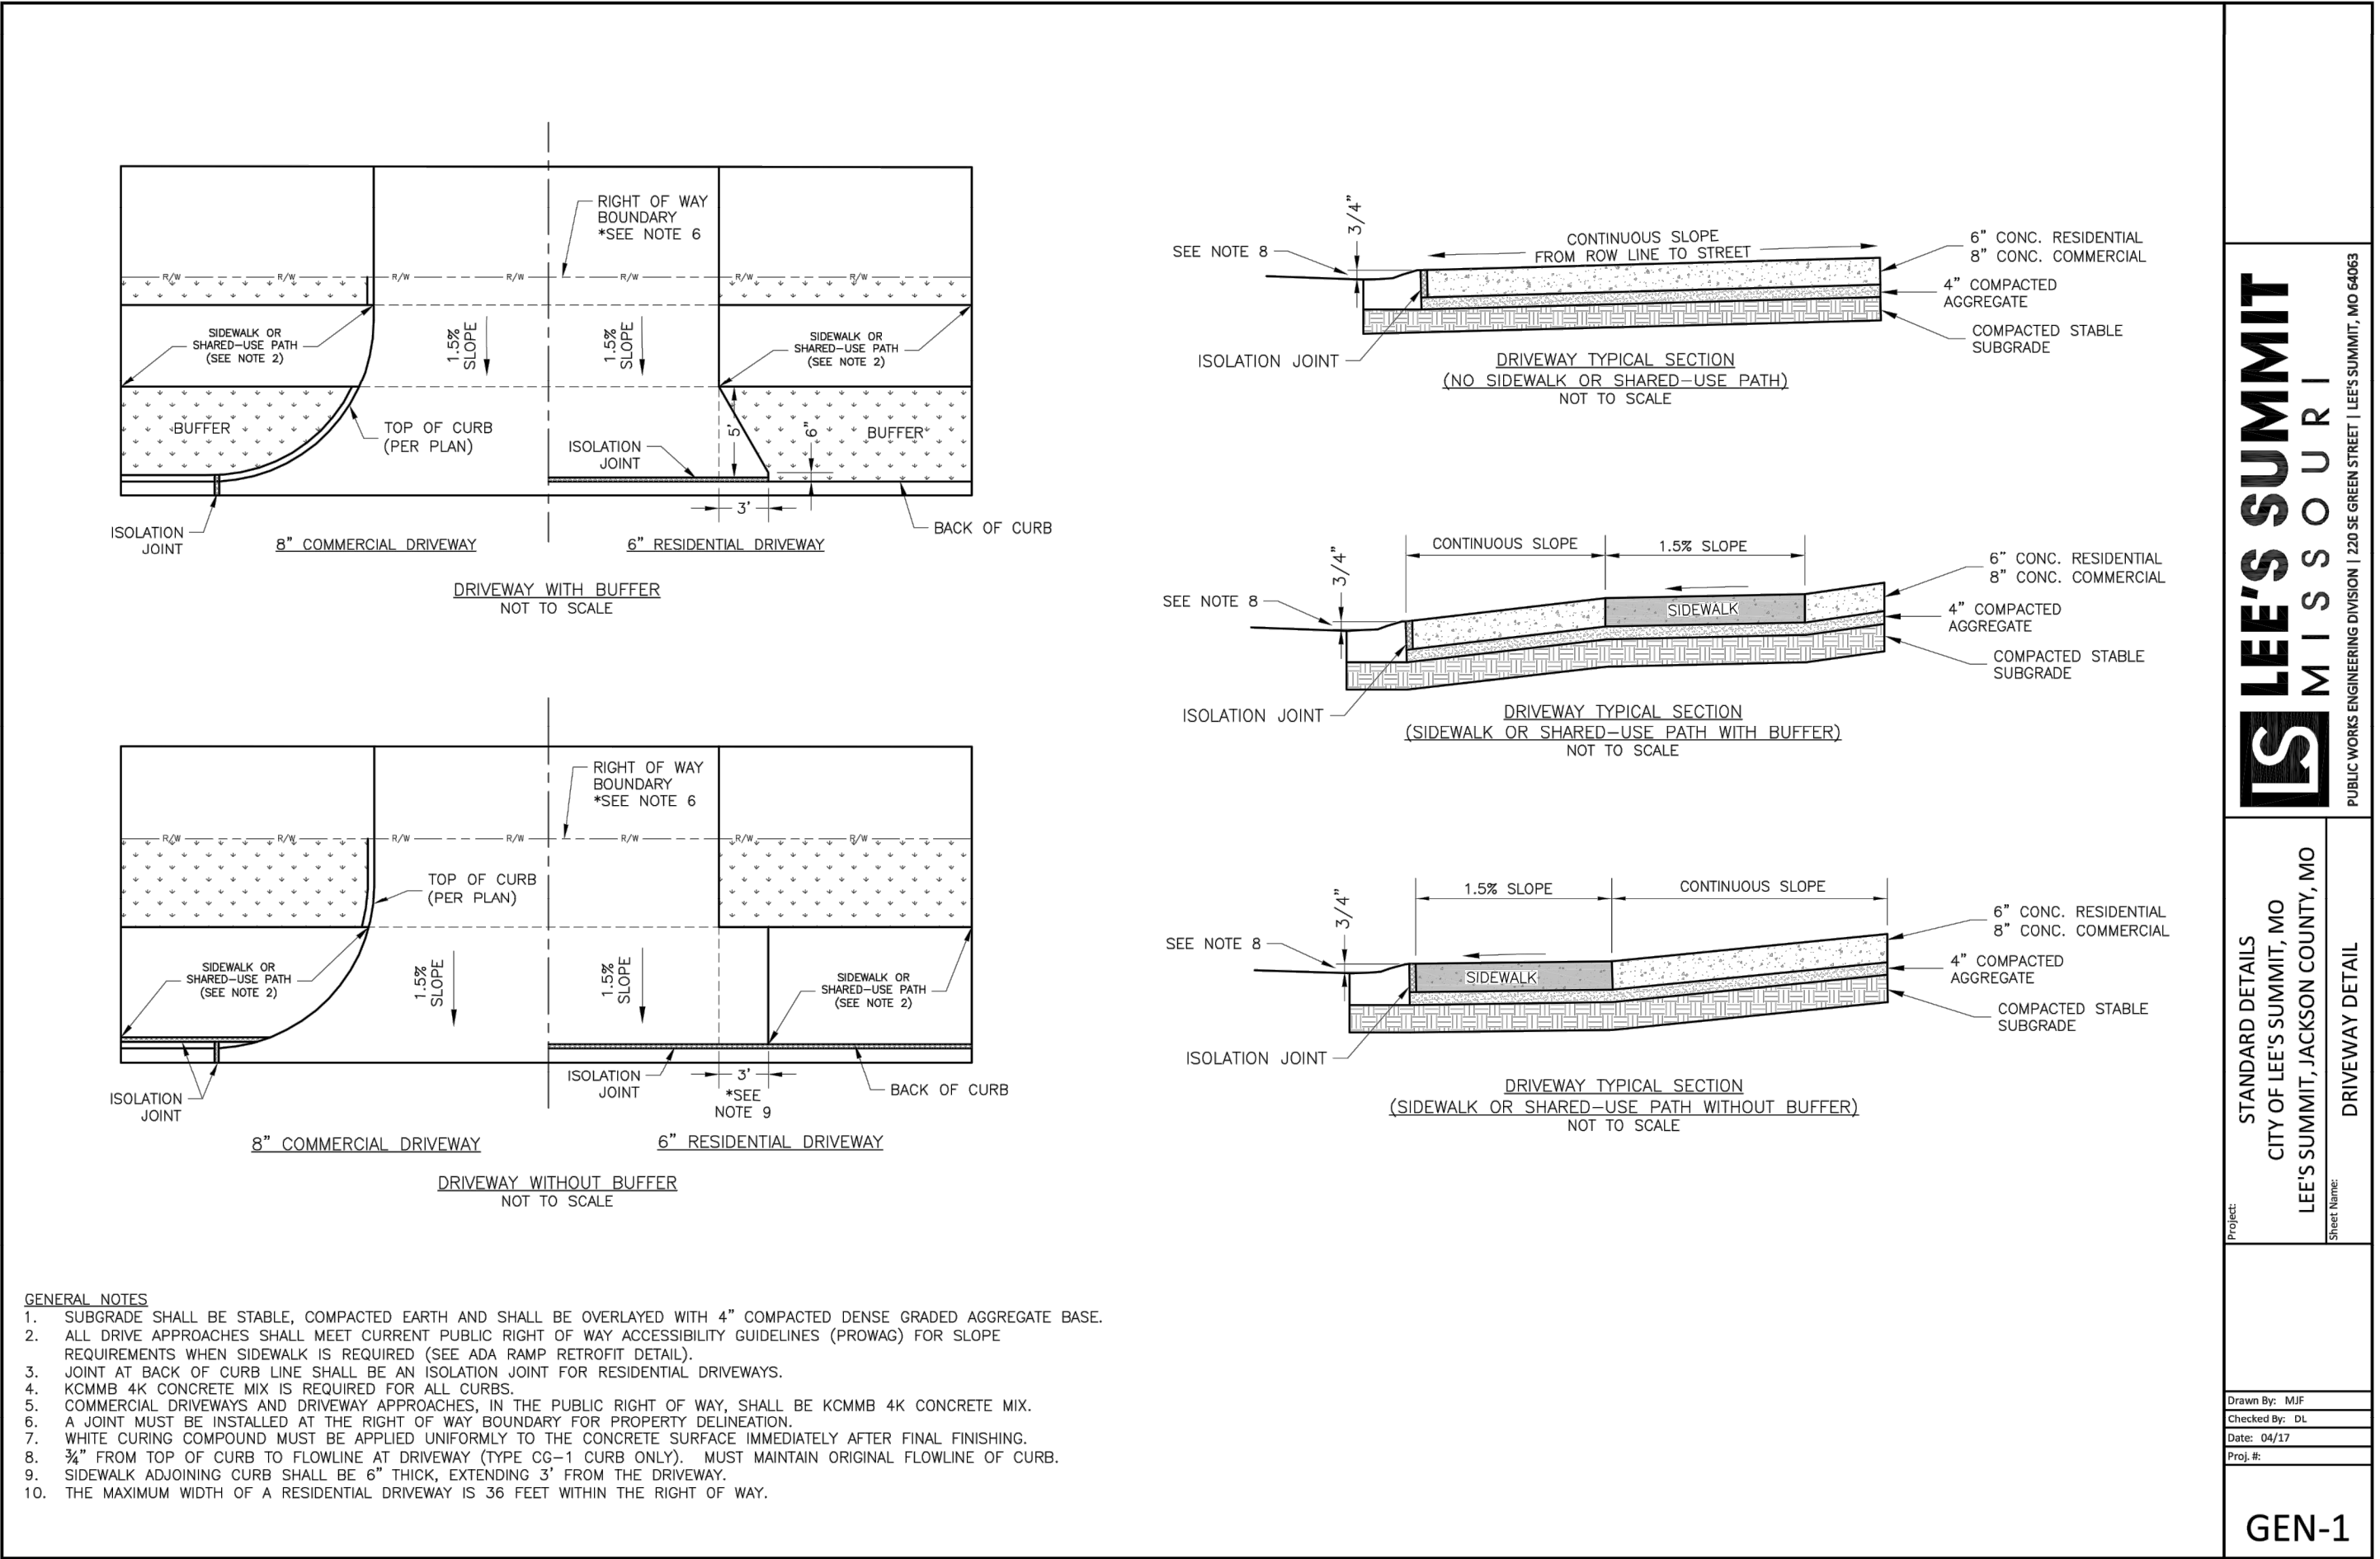

LEE'S SUMMIT MISSOURI



STANDARD DETAILS
CITY OF LEE'S SUMMIT, MO
LEE'S SUMMIT, JACKSON COUNTY, MO

DRIVEWAY DETAIL

Drawn By: MJP
Date: 04/17

GEN-1

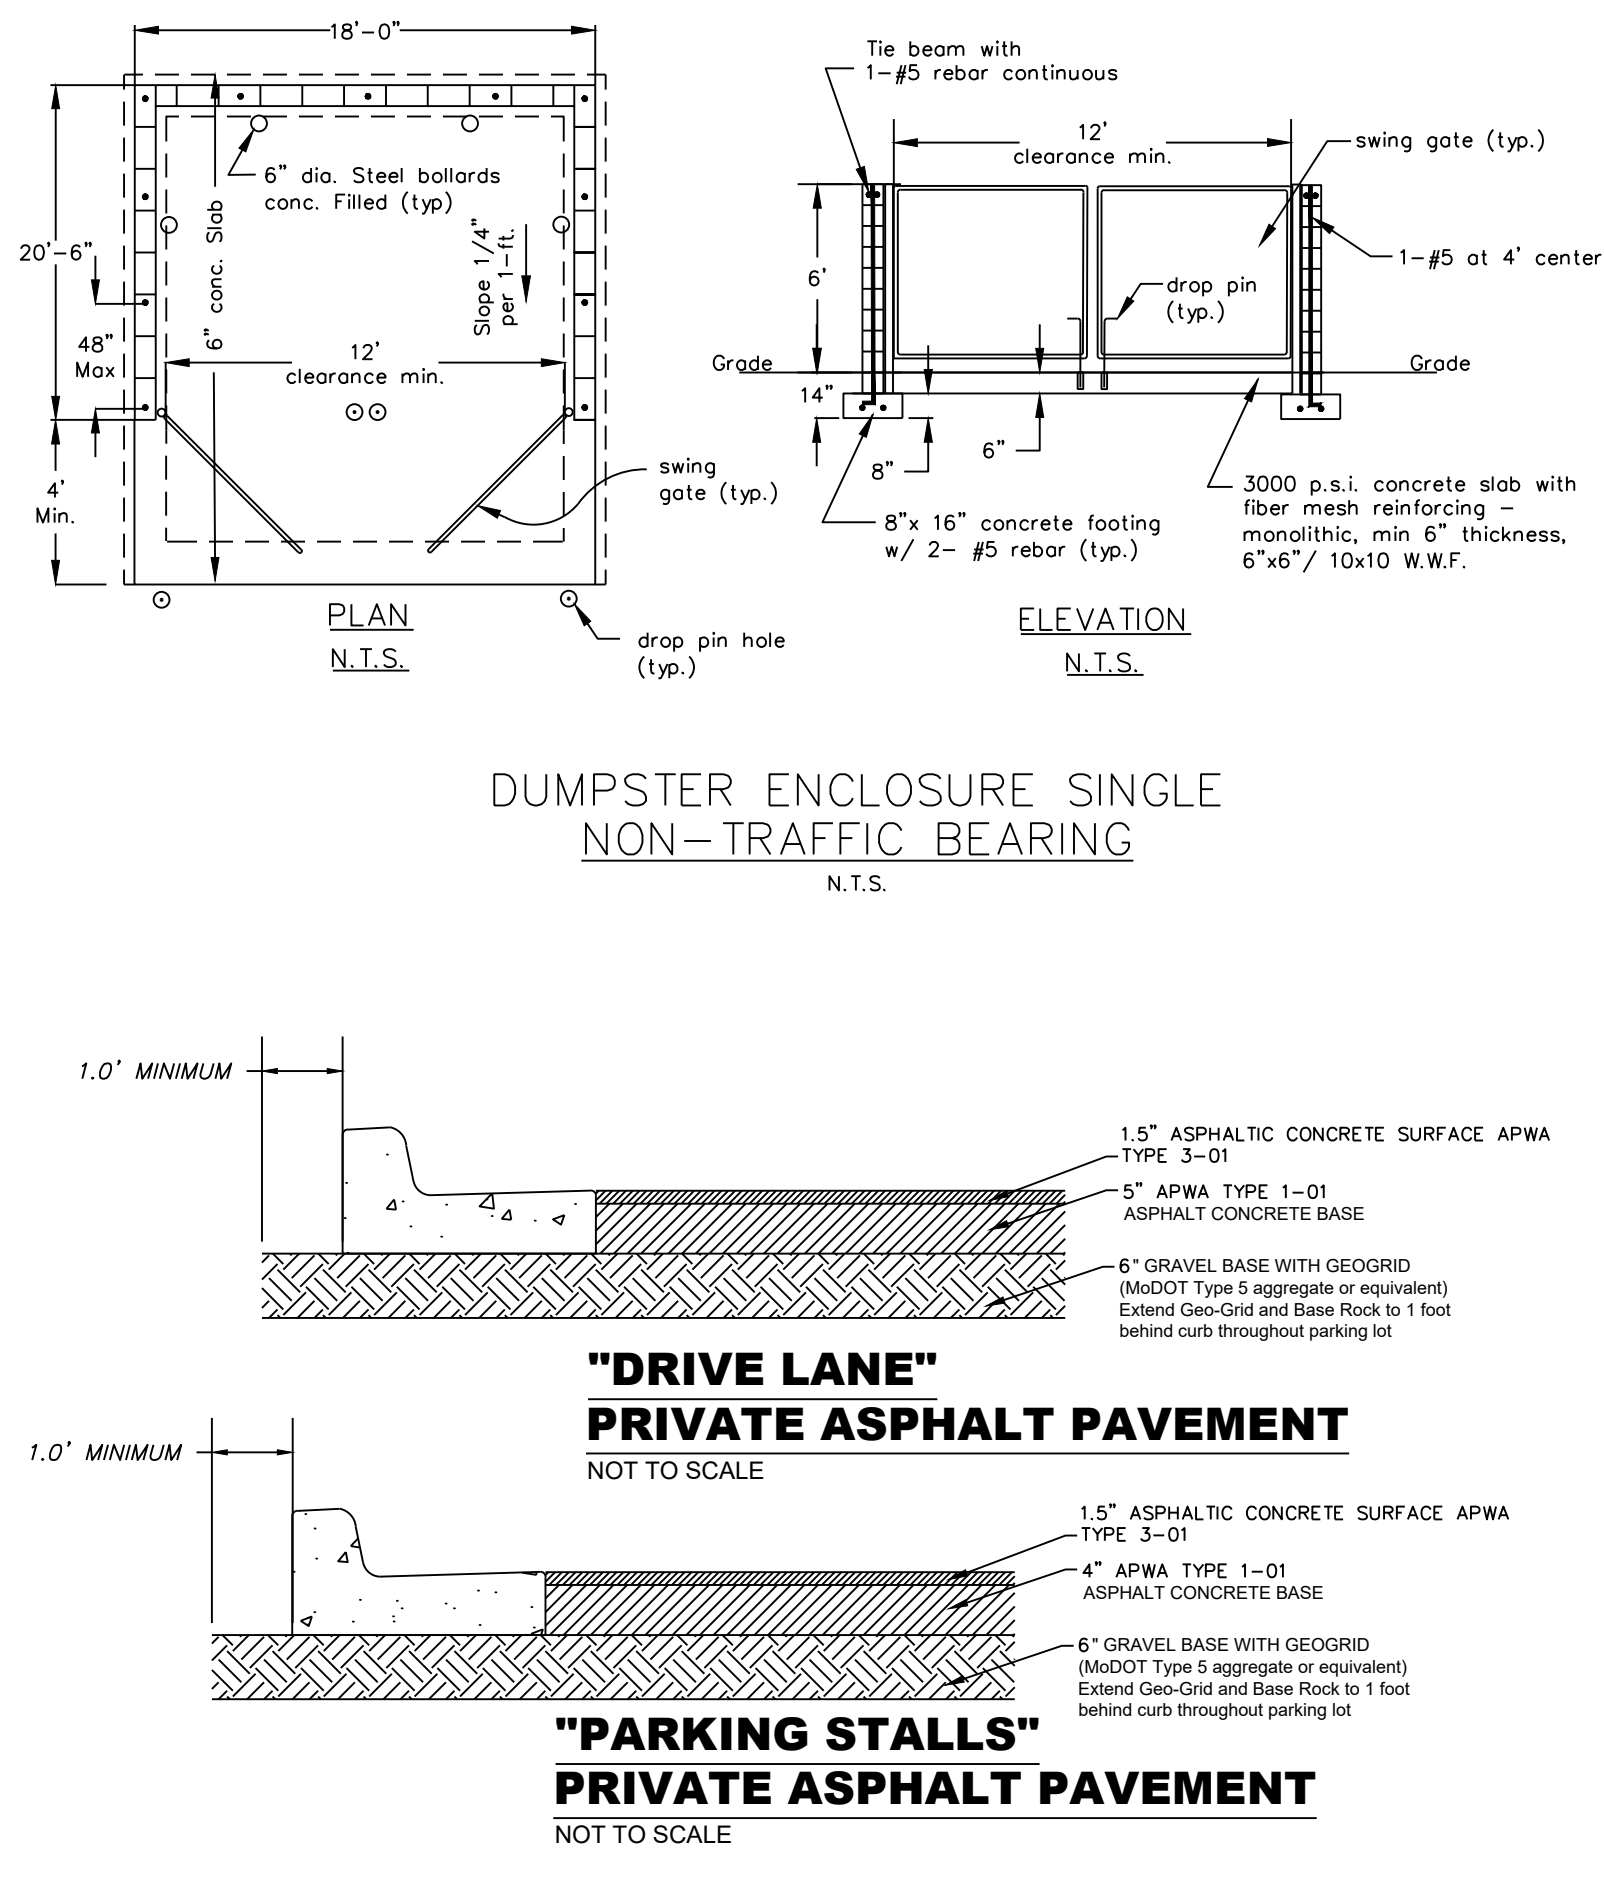

ENGINEERING SOLUTIONS

ENGINEERING & SURVEYING

50 SE 30TH STREET
LEE'S SUMMIT, MO 64082
P: (816) 623-9888 F: (816) 623-9849

Professional Registration
Missouri
Engineering 2005002188-D
Surveying 2005008182-D
Kansas
Engineering E-1896
Surveying LS-218
Oklahoma
Engineering 6254
Nebraska
Engineering CA2821

Construction Plans for:
Reece Nichols
Lee's Summit, Jackson County, Missouri

Standard Details
Construction Plans for:
Reece Nichols
Lee's Summit, Jackson County, Missouri

Project: REECE NICHOLS, LSWO
Issue Date: January 28, 2019

Matthew J. Schlicht
MO PE 2006019708
KS PE 19071
OK PE 25226

REVISIONS

Revised 4/2/19

C. 600